


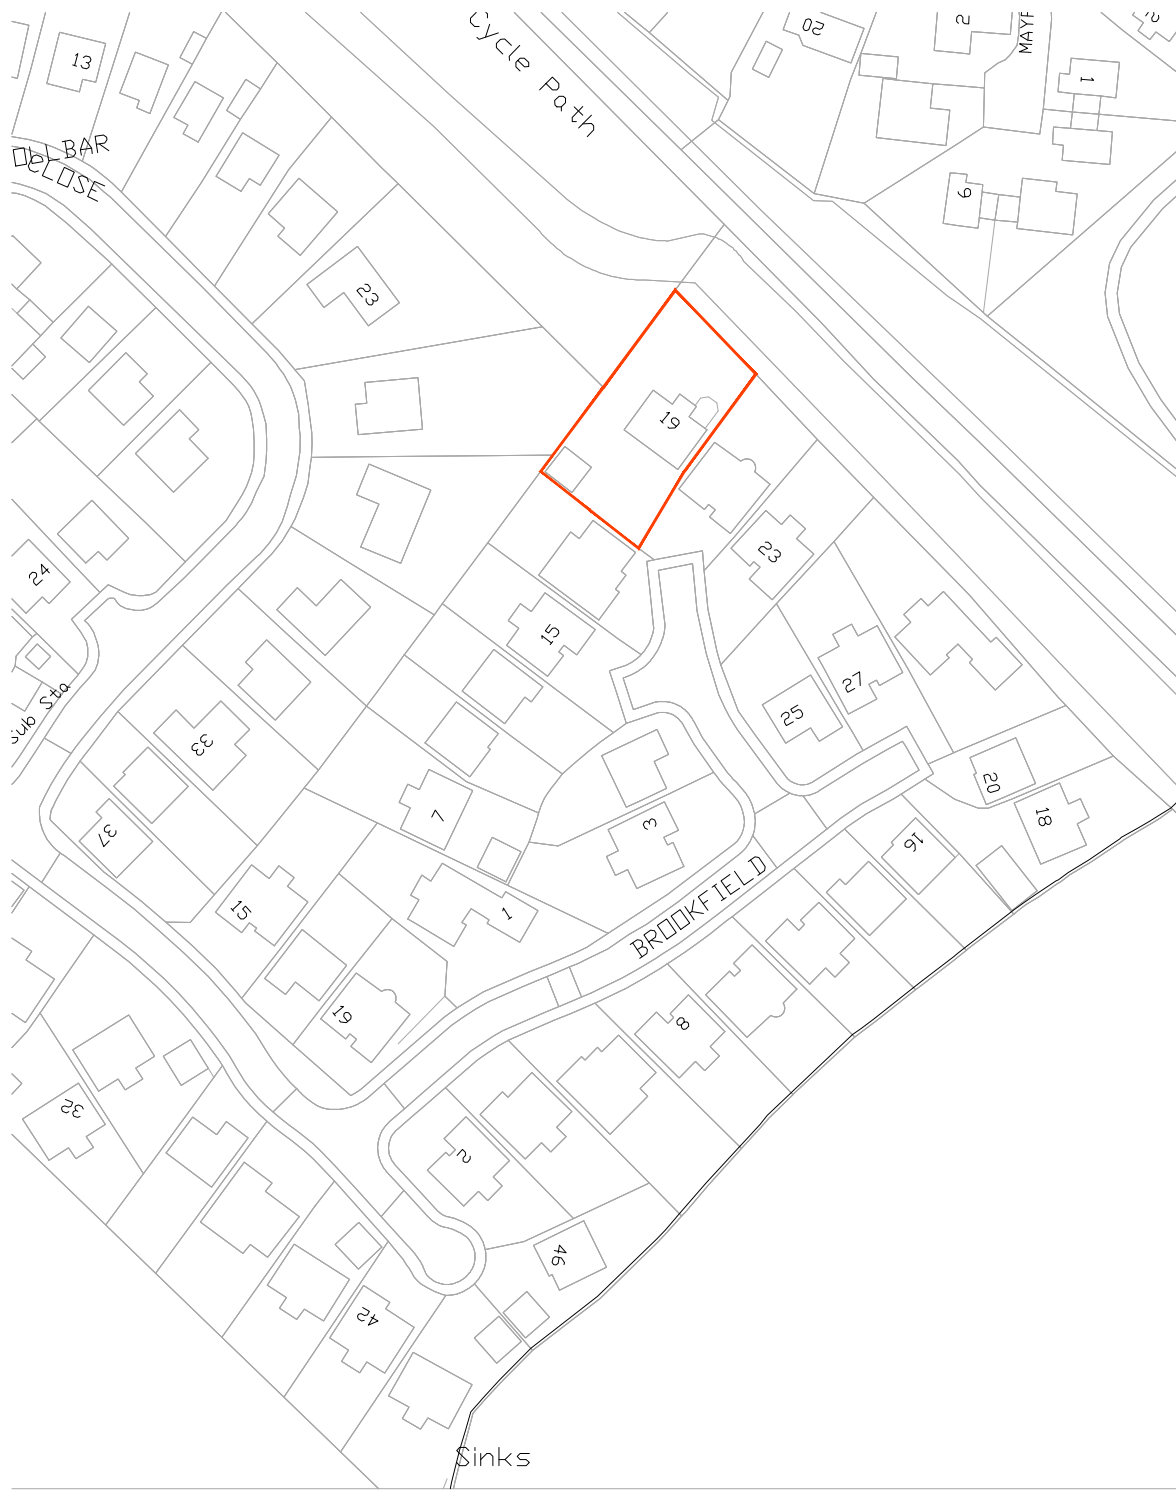

SITE/LOCATION PLAN SCALE 1:1250 @A3



PROPOSED BLOCK PLAN SCALE 1:200 @A3

PROPOSED SITE-LOCATION PLAN SCALE 1:500 @A3

S P A C E
studio



18 Mylor Road
Sheffield
S11 7PF

Telephone +44 (0) 114 263 1762

Revision	-	date drawn	08/08/2023	Drawn By	AMA
Comments	FIRST ISSUE				

client **VICTORIA CLIFTON**
project **19 BROOKFIELD, OXSPRING,
SHEFFIELD S36 8WG**

title **EXISTING PLANS**

drawing no **A23-135-02** revision -

scale **1:1250/500/200@A3** date drawn **08/06/2023**