


Graphical Scale 1:50



All drawings should be read in conjunction with the entire **03 Series** drawings. Full details and specifications will be provided following approval of the planning application and through a formal Building Control submission prior to commencement of site works & construction.

- Application Boundary
- Existing Property
- Adjacent Buildings
- Proposed Development

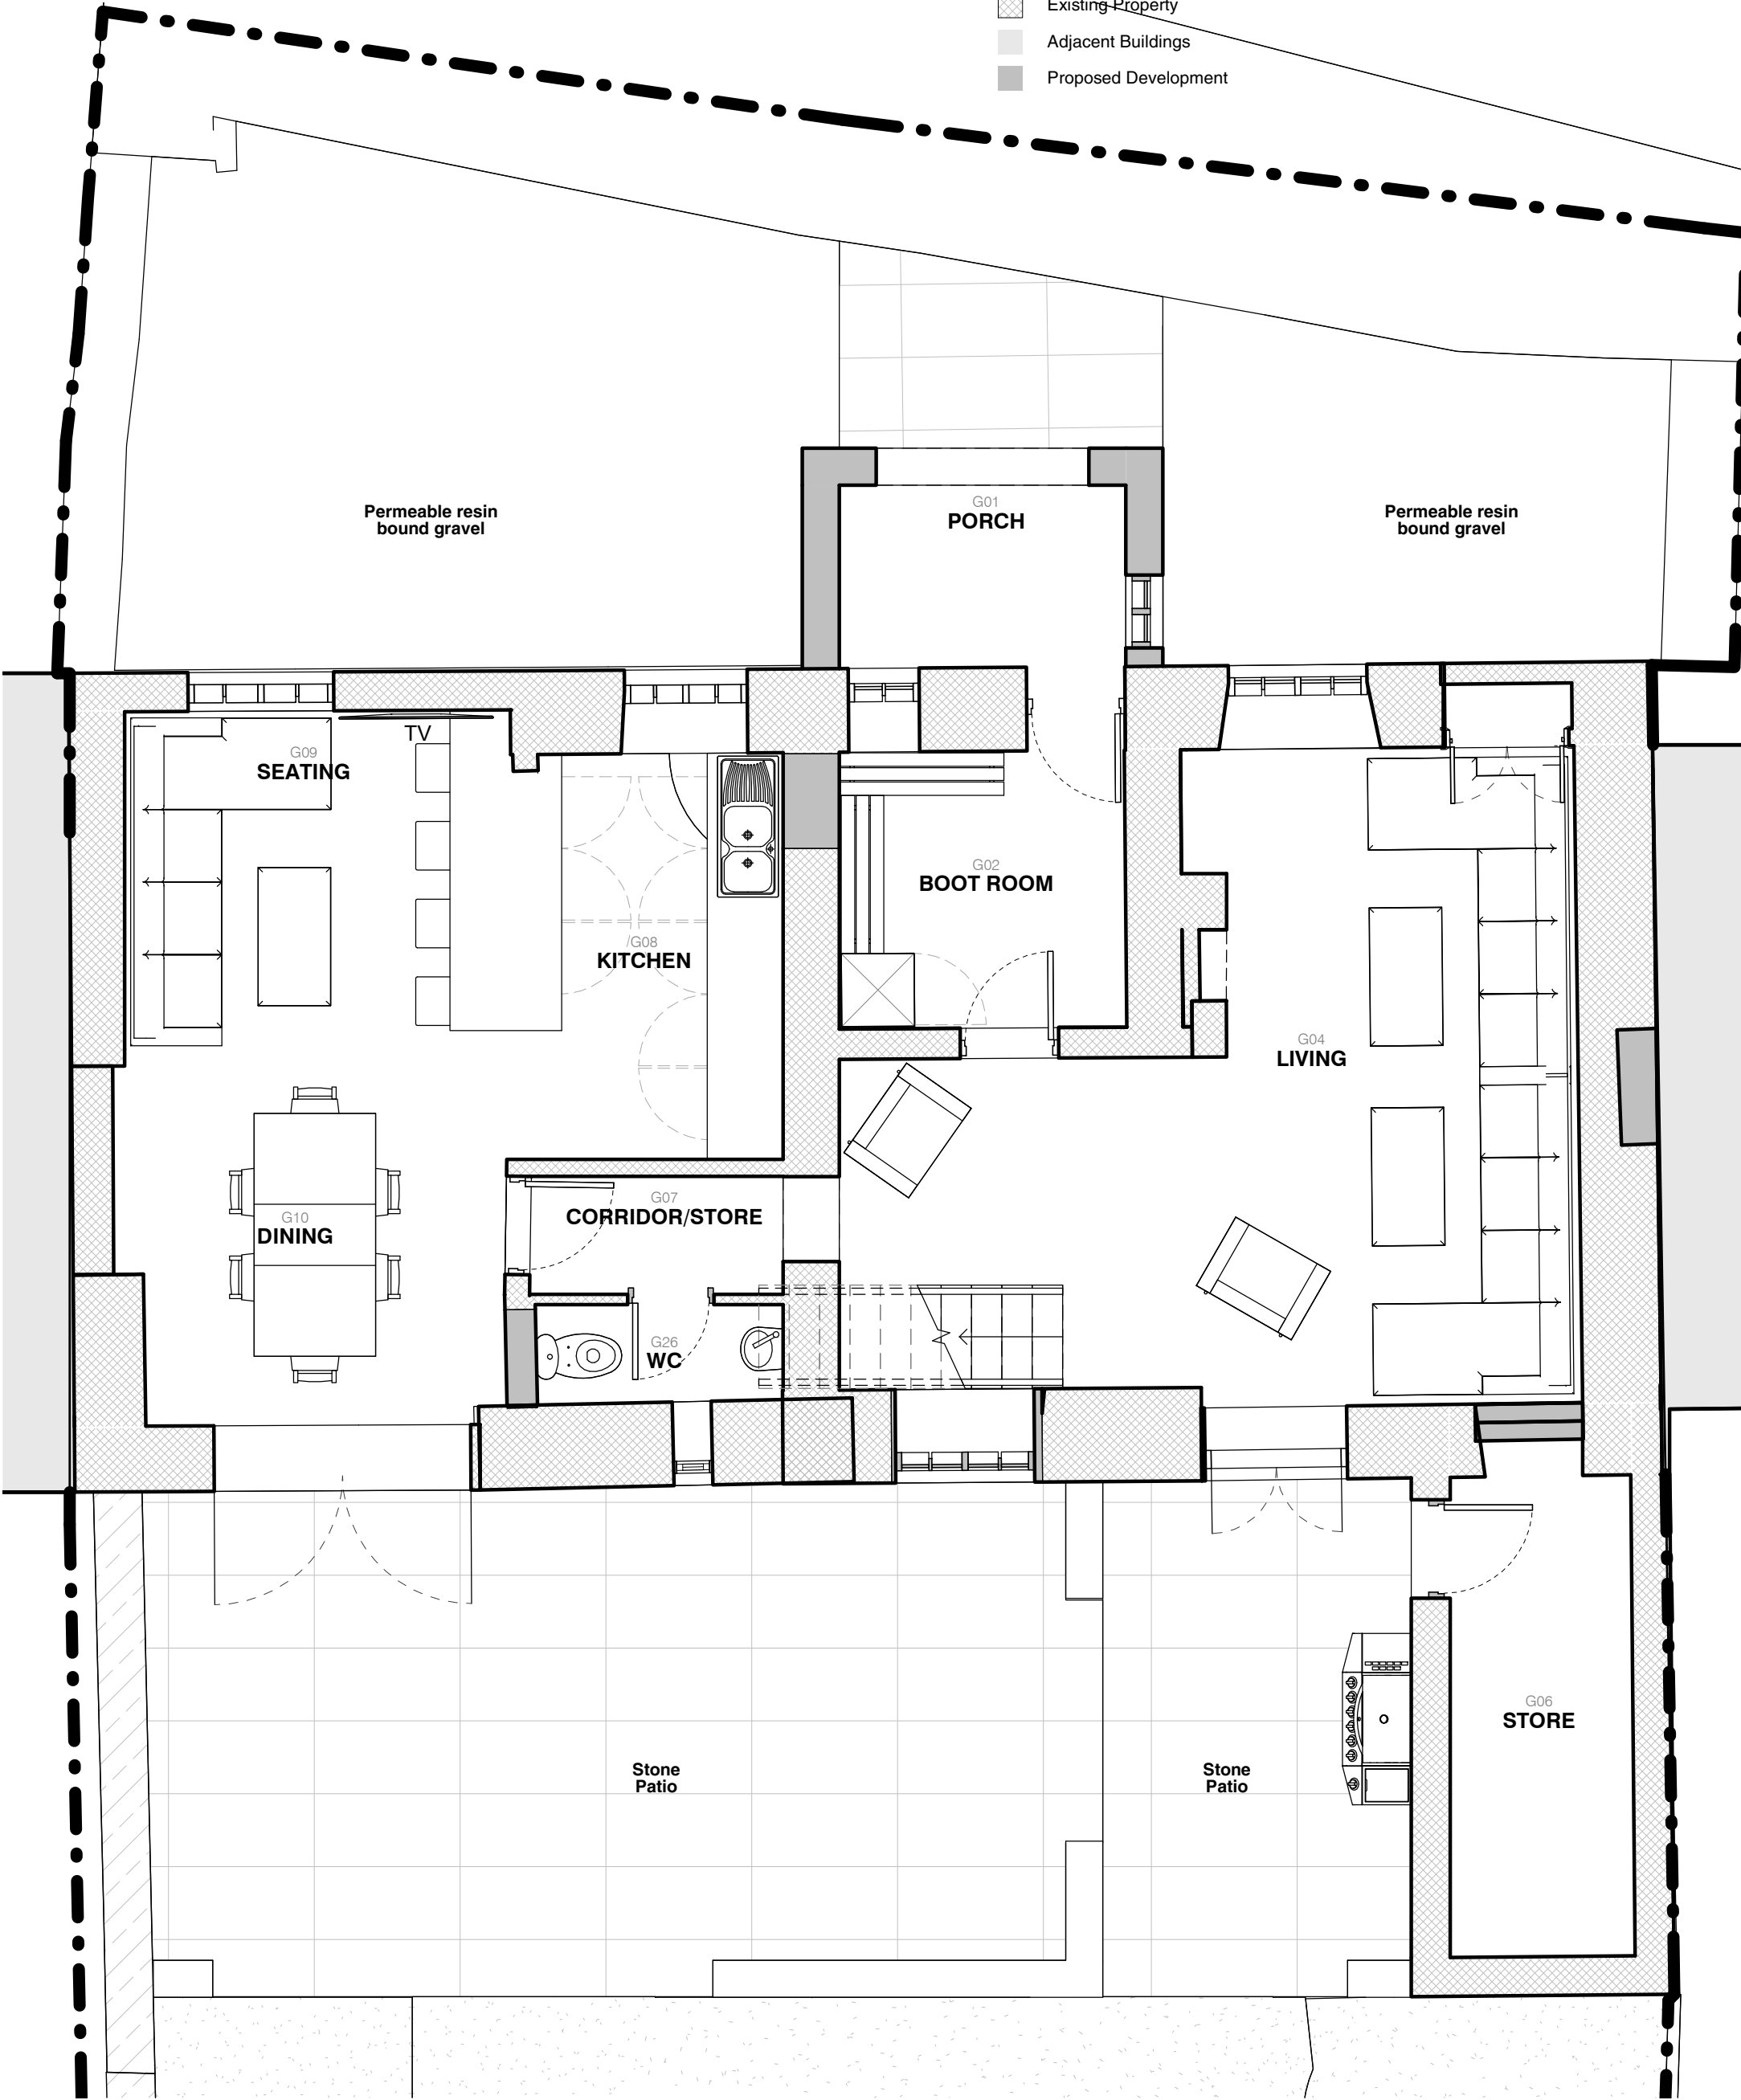

Rev	Description	Date	By
Drawing THF - FST - PL - 011 PROPOSED GF			Rev

Project 0263 - 001 Proposed works to Hall Fold, Thurgoland
--

Date	04/02/2022
Scale	1 : 50 @ A3

5 SE
VEN
TY 3