


# Location Plan

Site Address: Nine Hole Cottage, Dean Head Farm, Dean Head Lane, Hunshelf, Barnsley, S36 8YR

Date Produced: 27-Mar-2024

Scale: 1:2500 @A4

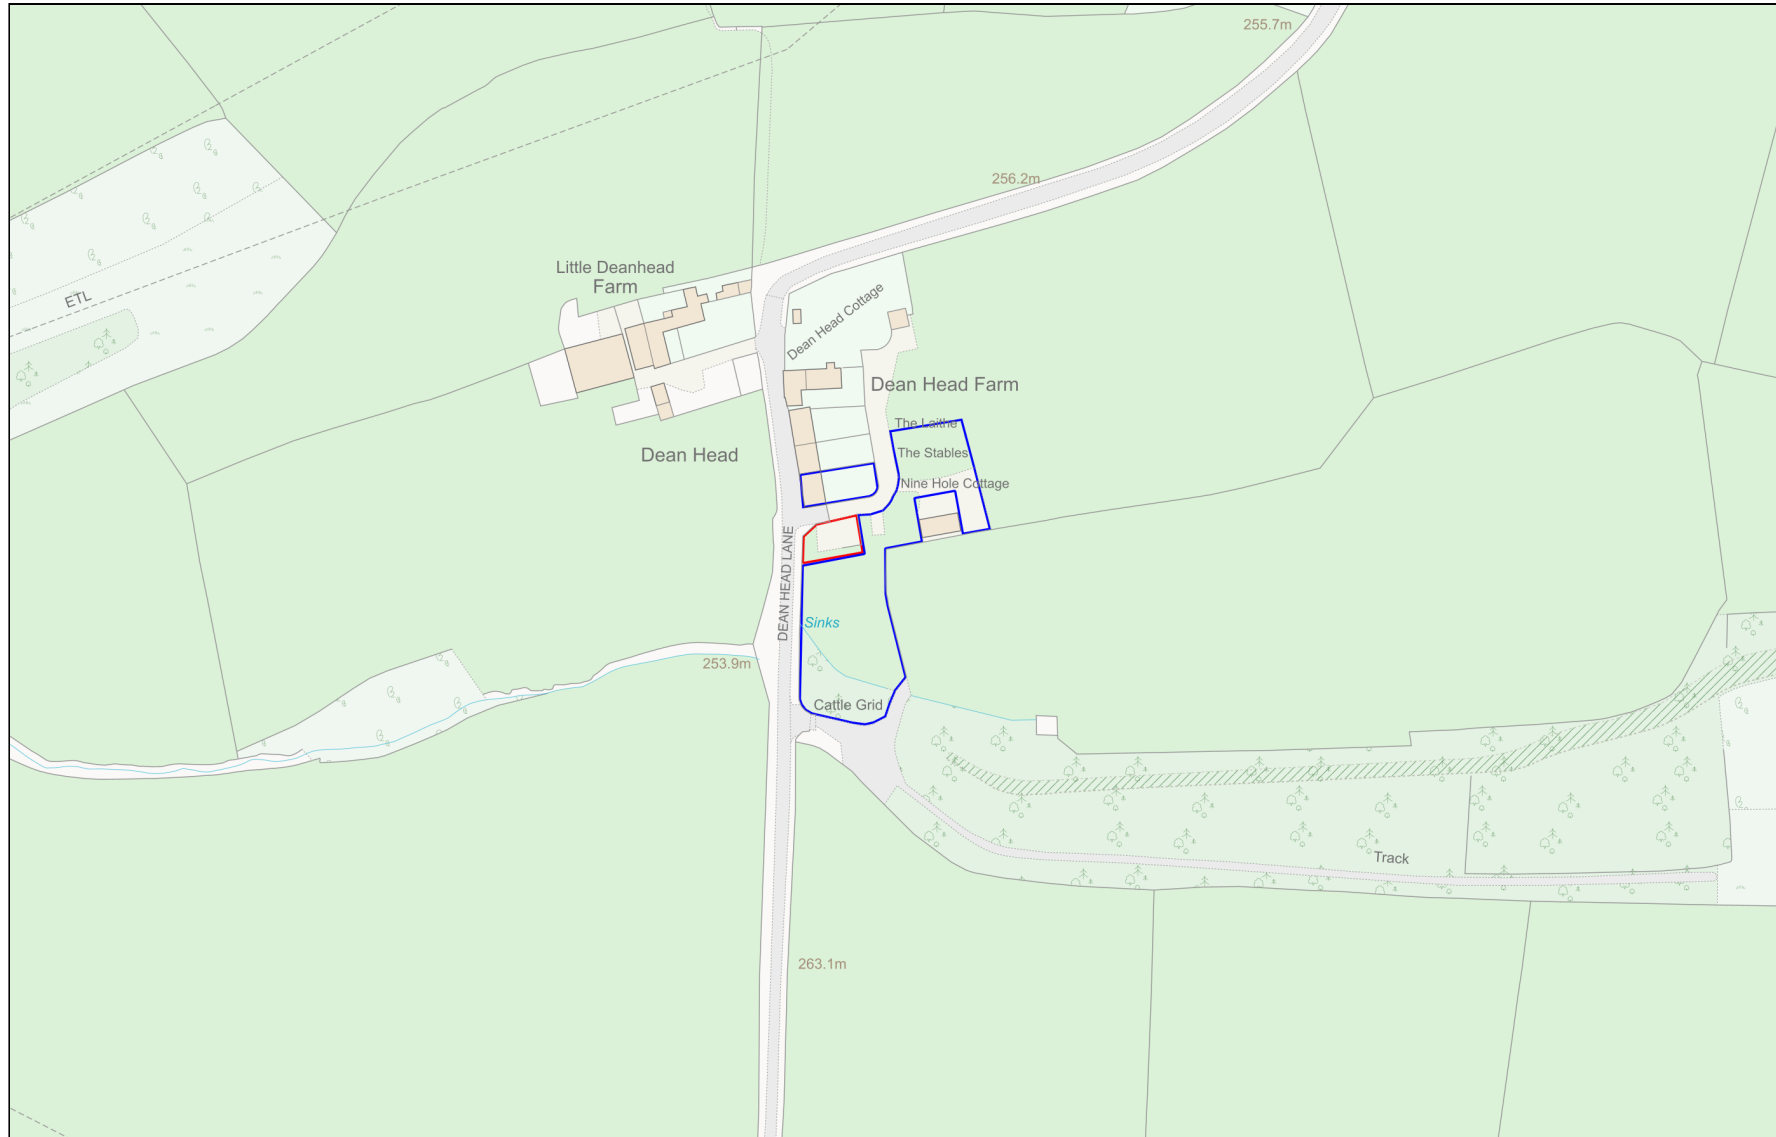

Planning Portal Reference: PP-12930855v1

