


Front View


doors to be full height glazed with outer timber doors set outboard in the reveal.

Proposed Plans

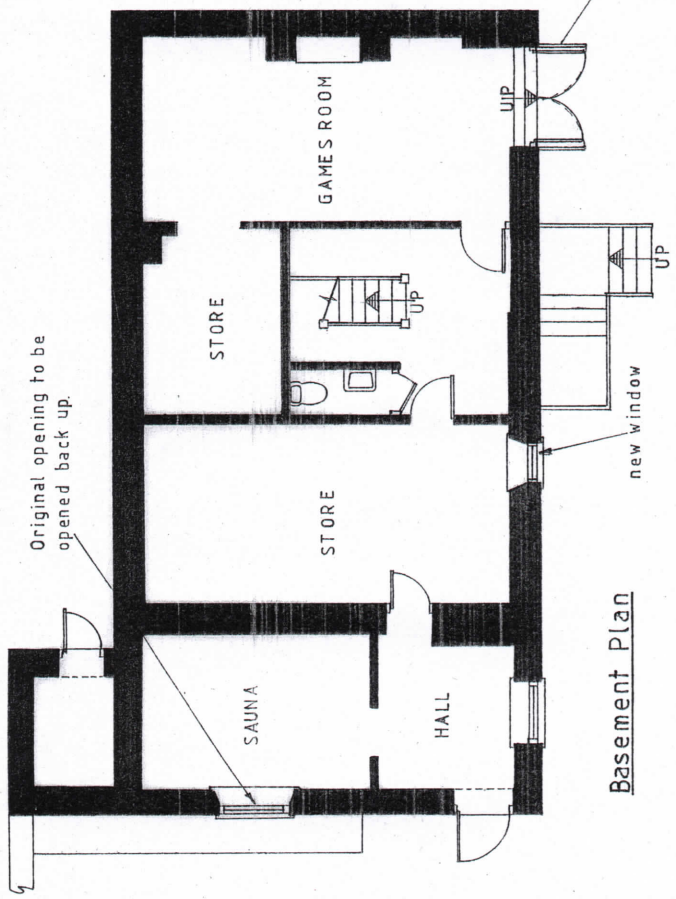


Basement Plan

outer timber doors set outboard in the reveal.

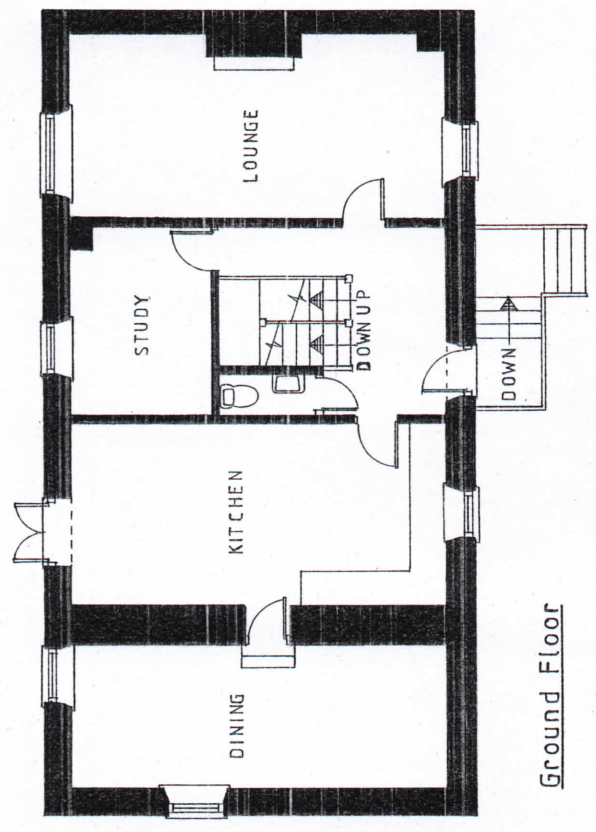

Ground Floor

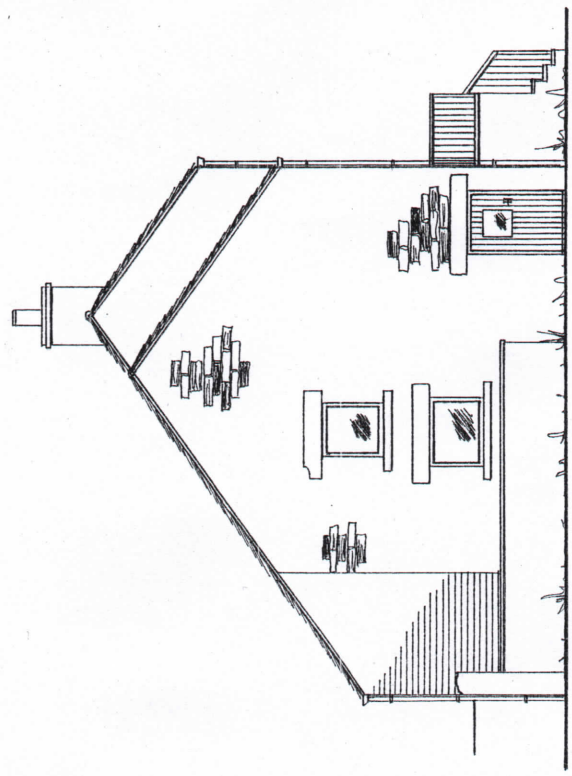

Side View

**Simon Elliott Associates**  
 Planning & Project Management Consultants

9 Farnaby Gardens,  
 High Green, Sheffield S35 4FZ.  
 Telephone: 0114 3487039

Client: MR & MRS WILSON.

Title: ALDHAM WATER MILL, WOBURNWELL  
 PROPOSED EXTERNAL ALTERATIONS TO  
 DWELLING

Drawn By: SME

Plan Scale: 1:100

Date: June 2016

Drawing No. SEA/201/002

Revisions: REV A - Nov 2016