


Main Entrance Elevation - As Existing
Scale 1:50

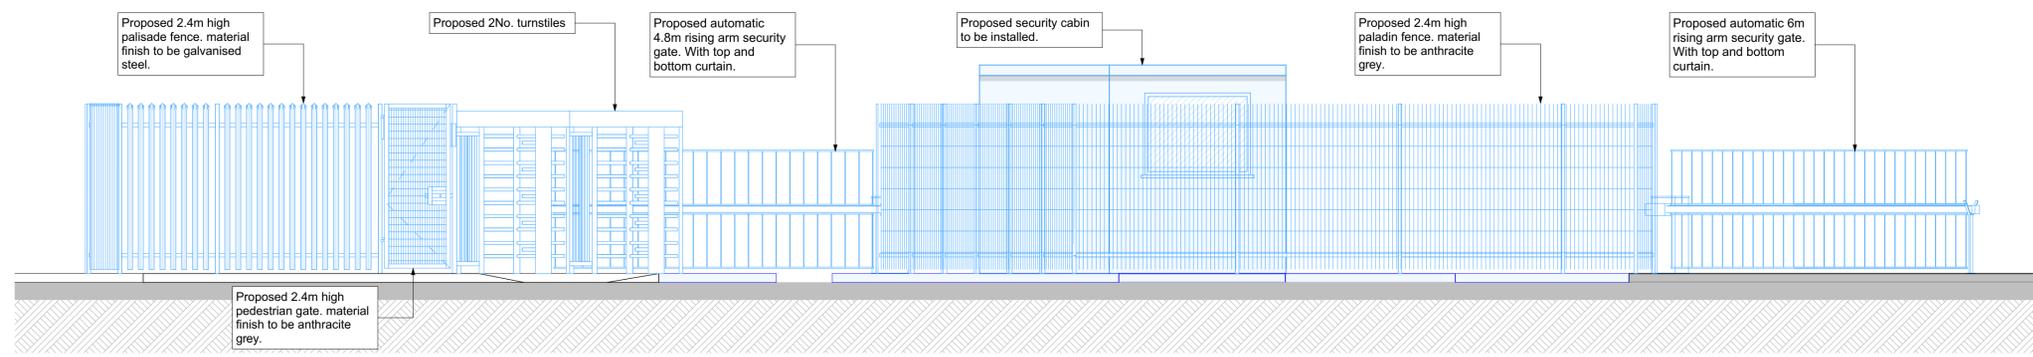

Main Entrance Elevation - As Proposed
Scale 1:50

Typical Pedestrian Turnstile



Typical Vehicle Barrier



Revision	Description	Date
Client		
Project Title	Smithies Depot Entrance/Exit Smithies Lane Barnsley S71 1NL	
Drawing Title	Barrier Elevations	
JANUS Architecture		
Gateway Studio, Unit 3A, Link 606 Business Park, Staithegate Lane, Bradford, BD6 1YA +44 (0) 1274 424 884 www.janusarchitecture.co.uk		
Drawing Status	Scales	Date
PLANNING	1:50	A1
Drawing Number	Revision	
1419-054	-	