




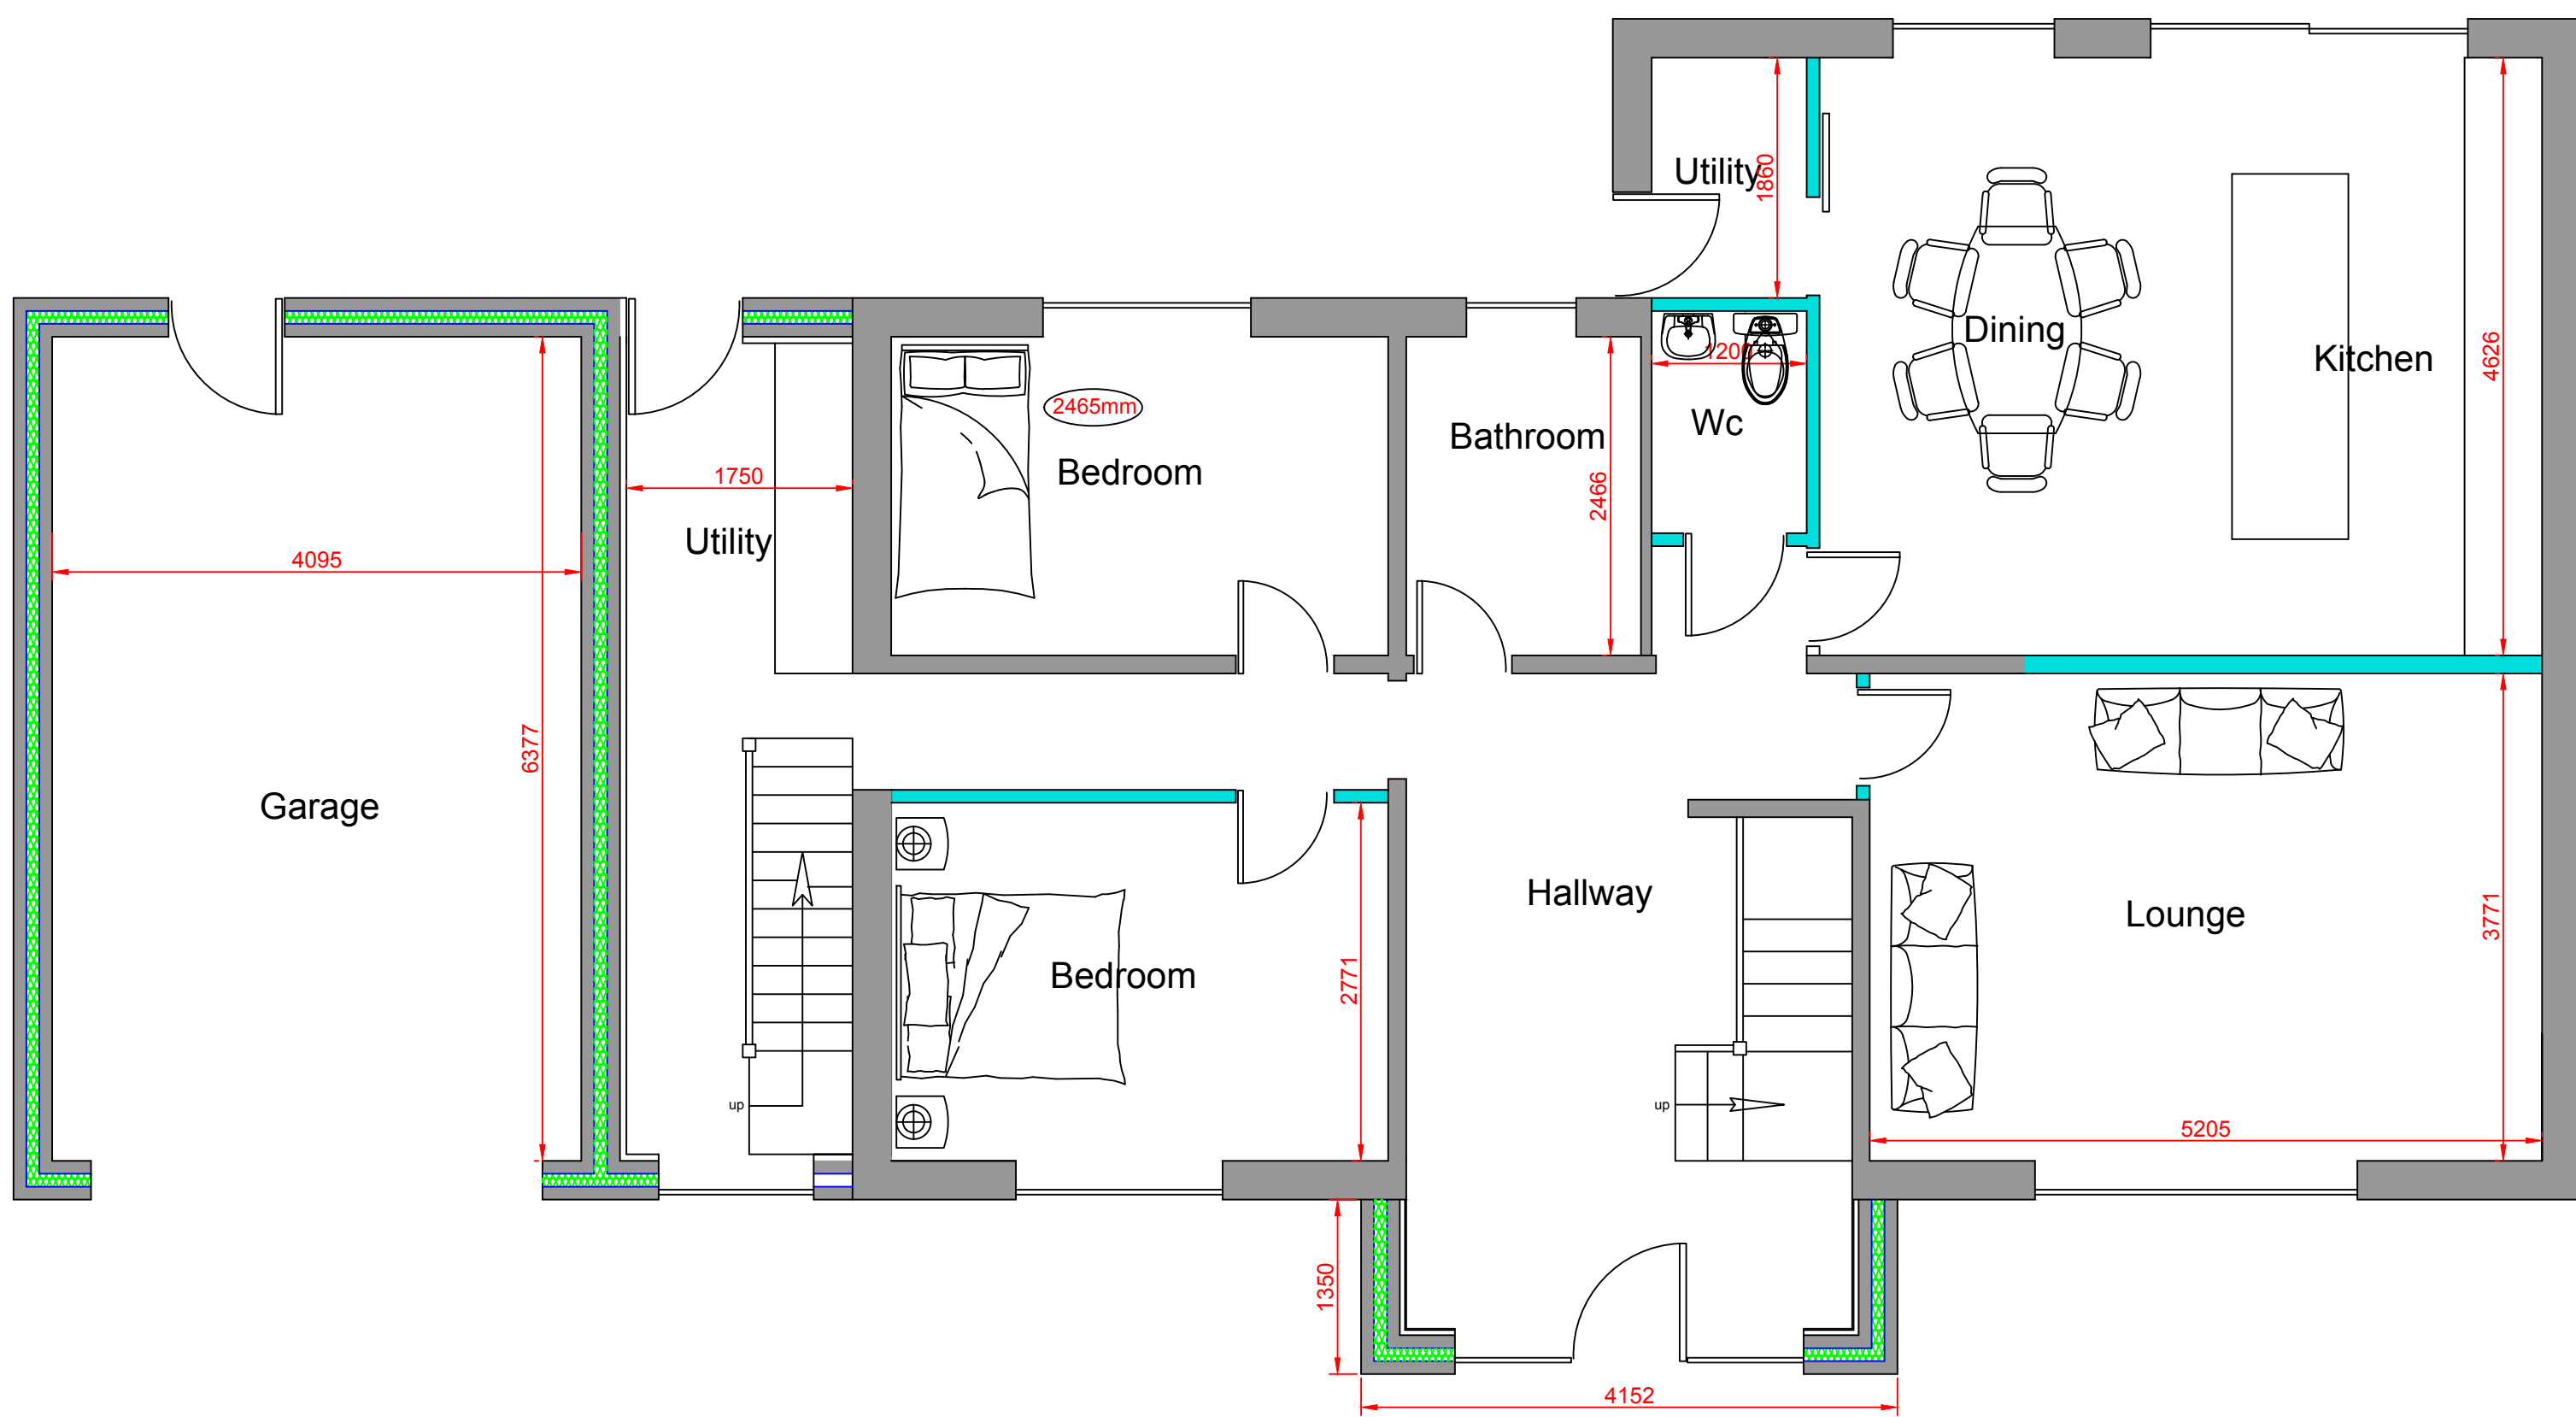


Proposed Ground Floor Layout

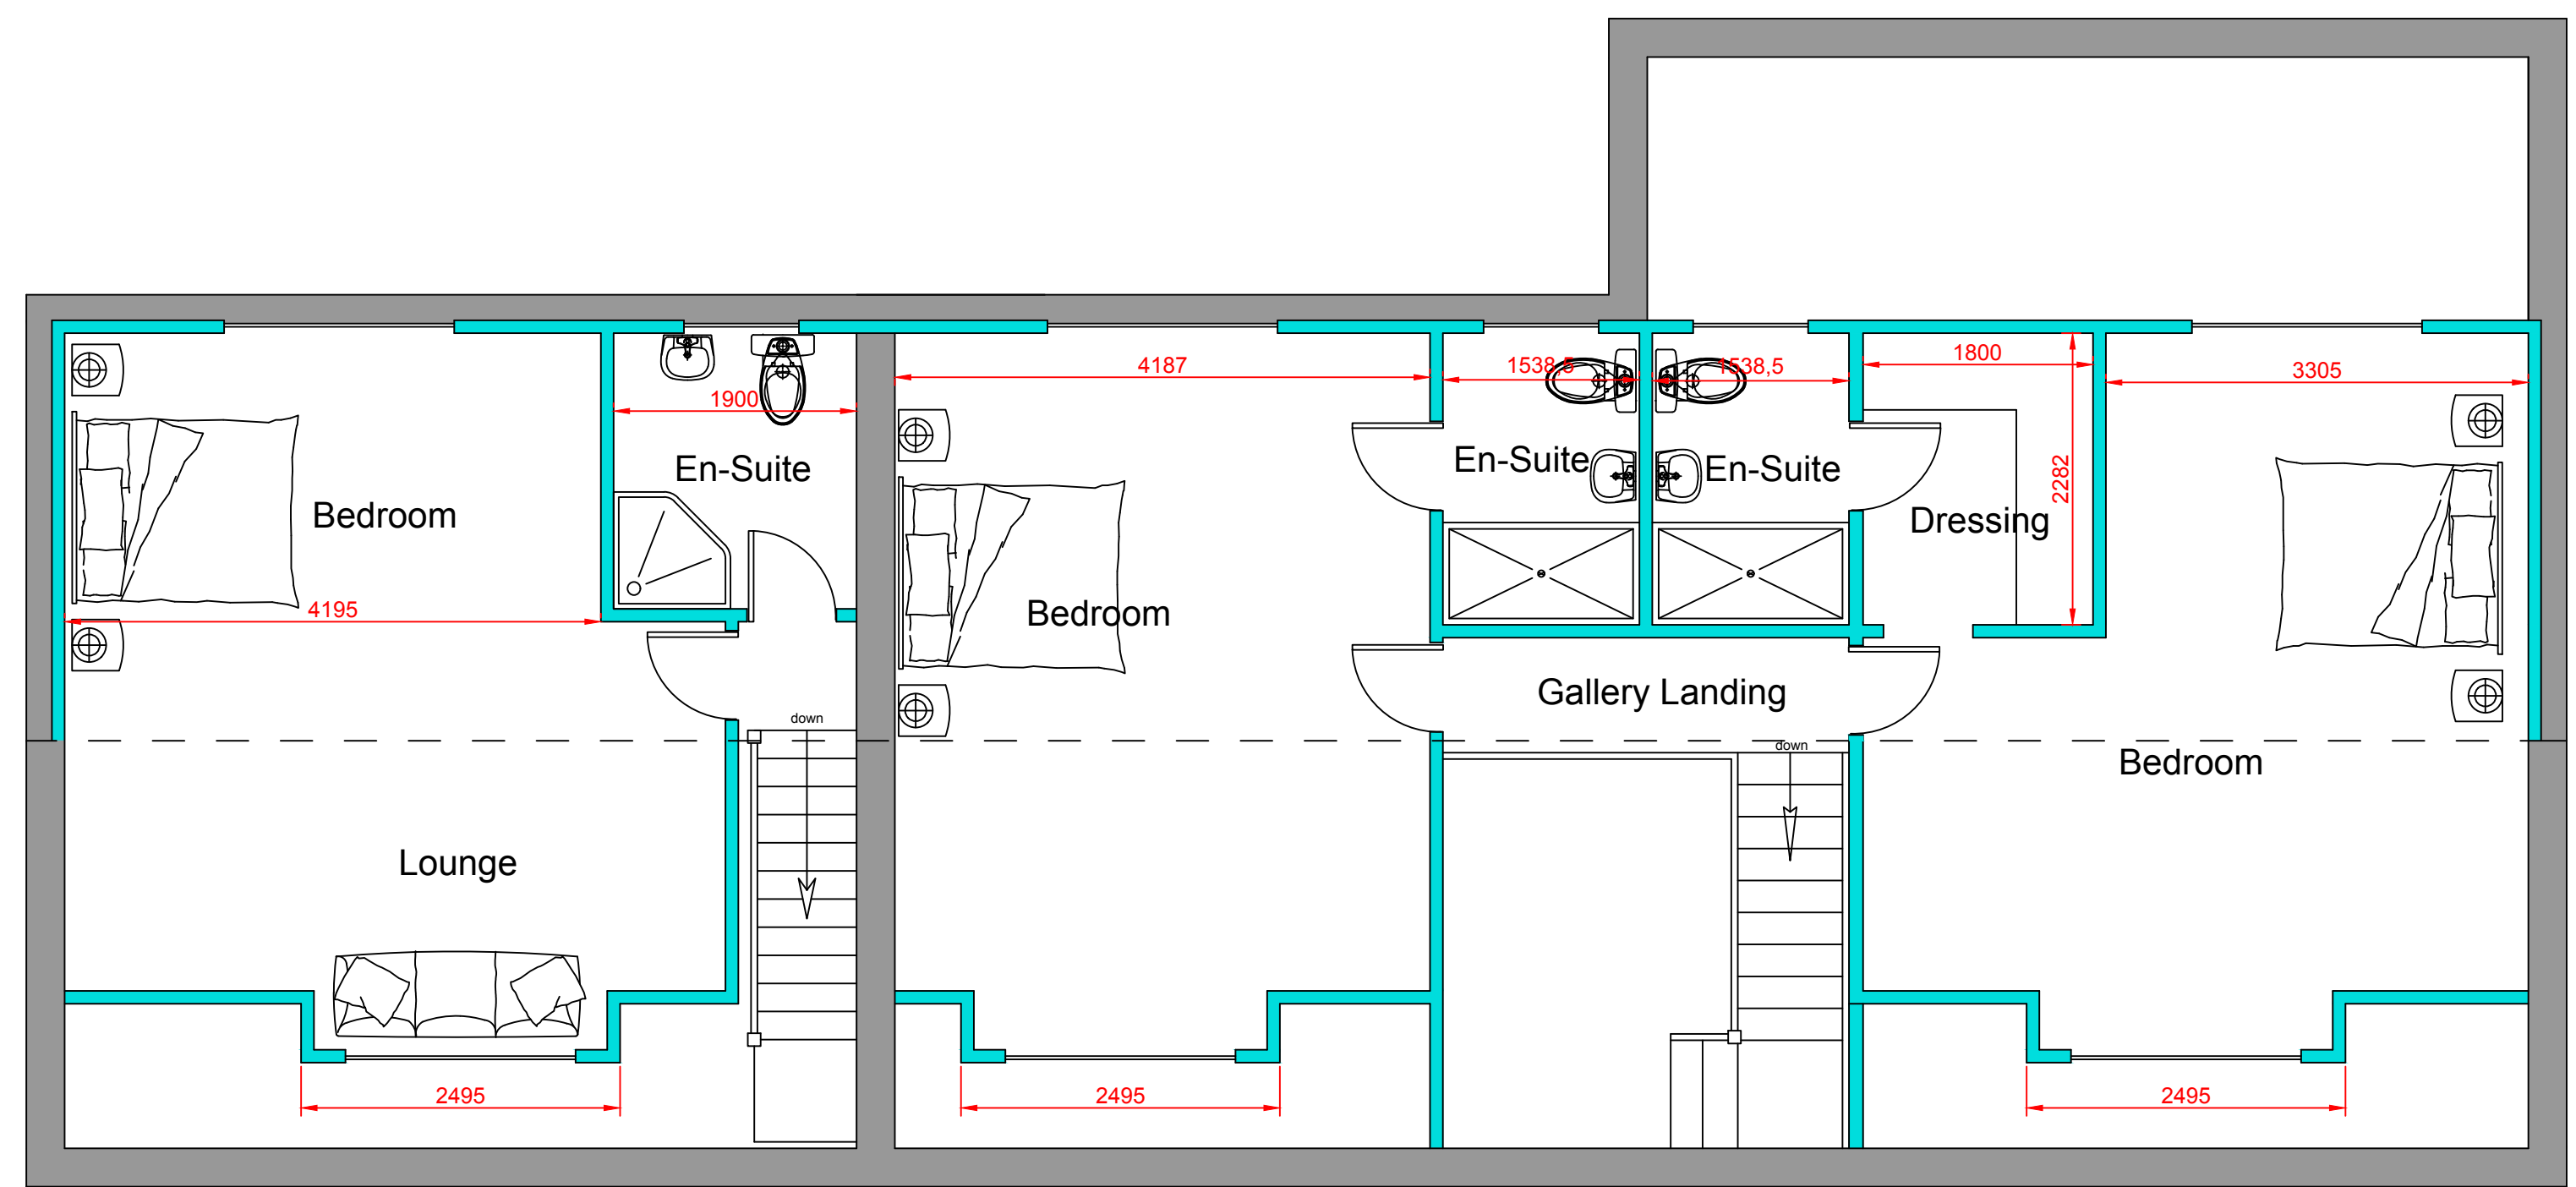

Proposed First Floor Layout

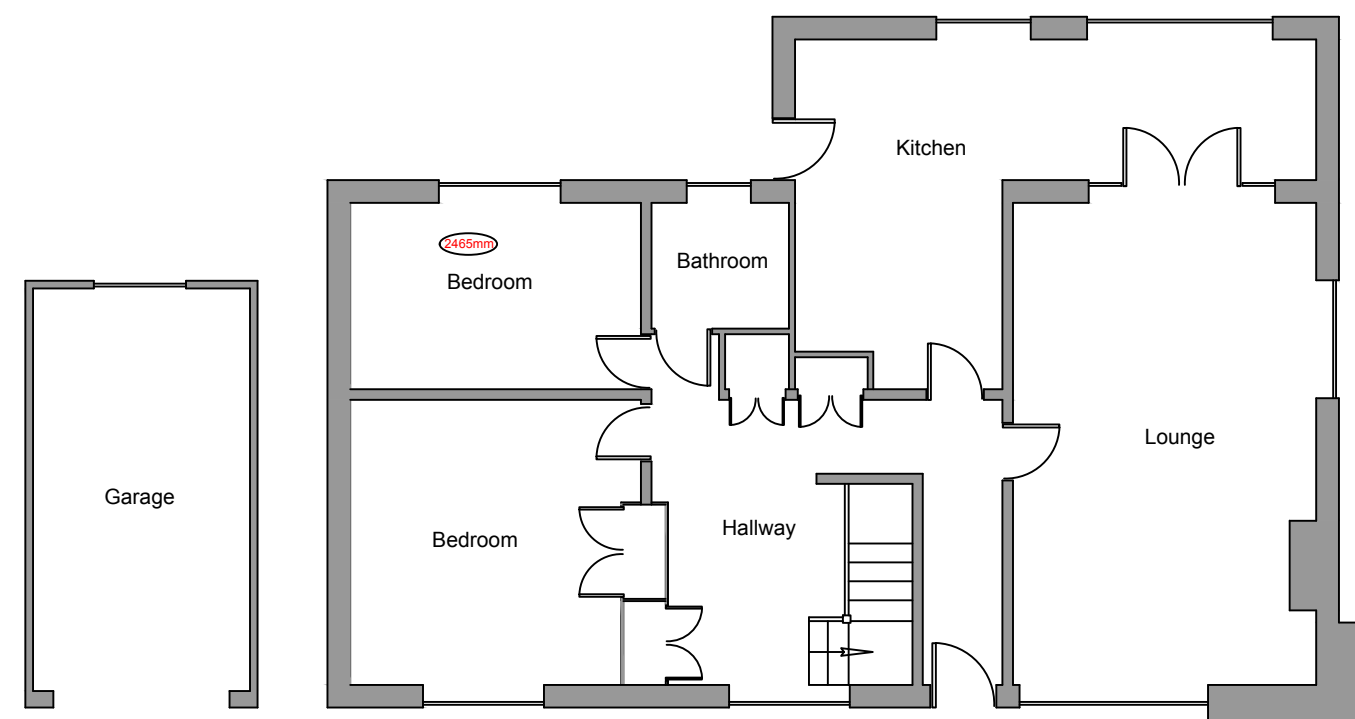

Existing Ground Floor Layout

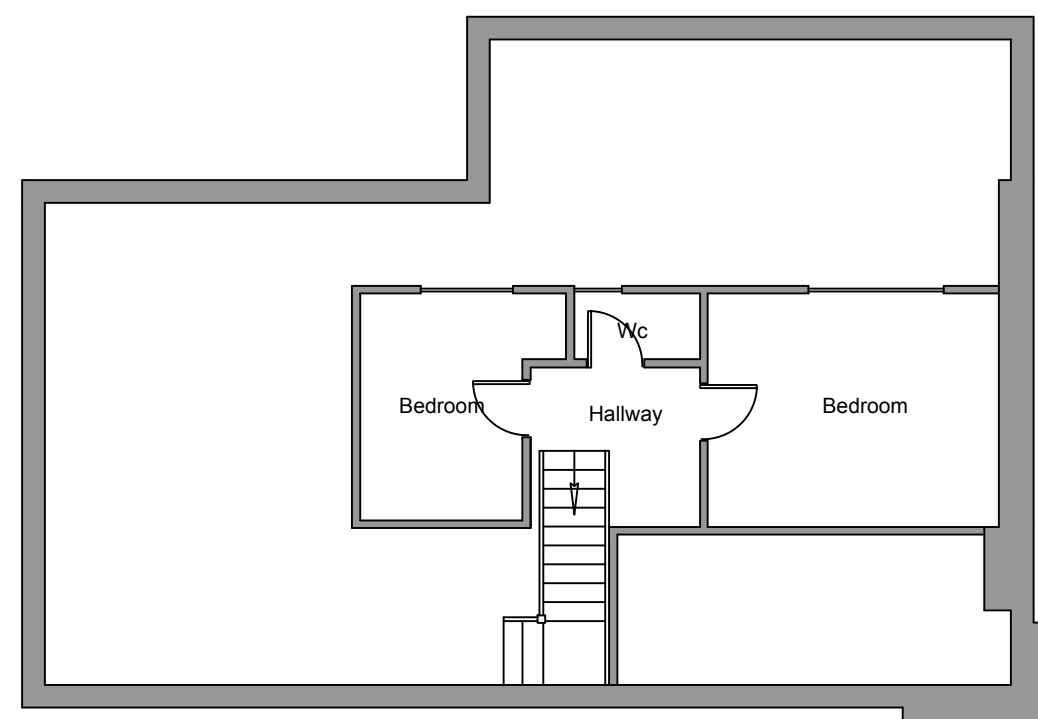

Existing First Floor Layout

Proposed extension at :	
Lorien Lee Lane Millhouse Green Sheffield S36 9LN	
CLIENT:	Lee Adamson
CONTRACT No:	PCE-Adamson-August-26
DATE:	3rd August 2026
SCALE:	1:50, 1:100 @ A1
DWG No:	PCE-Adamson-August-26-Layouts
L.A:	Barnsley Metropolitan Borough Council
AMENDMENTS:	DATE:
 40 Queensway Euxton Chorley Lancashire PR7 6PW www.pcedesigns.co.uk info@pcedesigns.co.uk pcedesigns@aol.com 01257 233850: Office 07515878823: Mobile	
PCE DESIGNS LTD	