


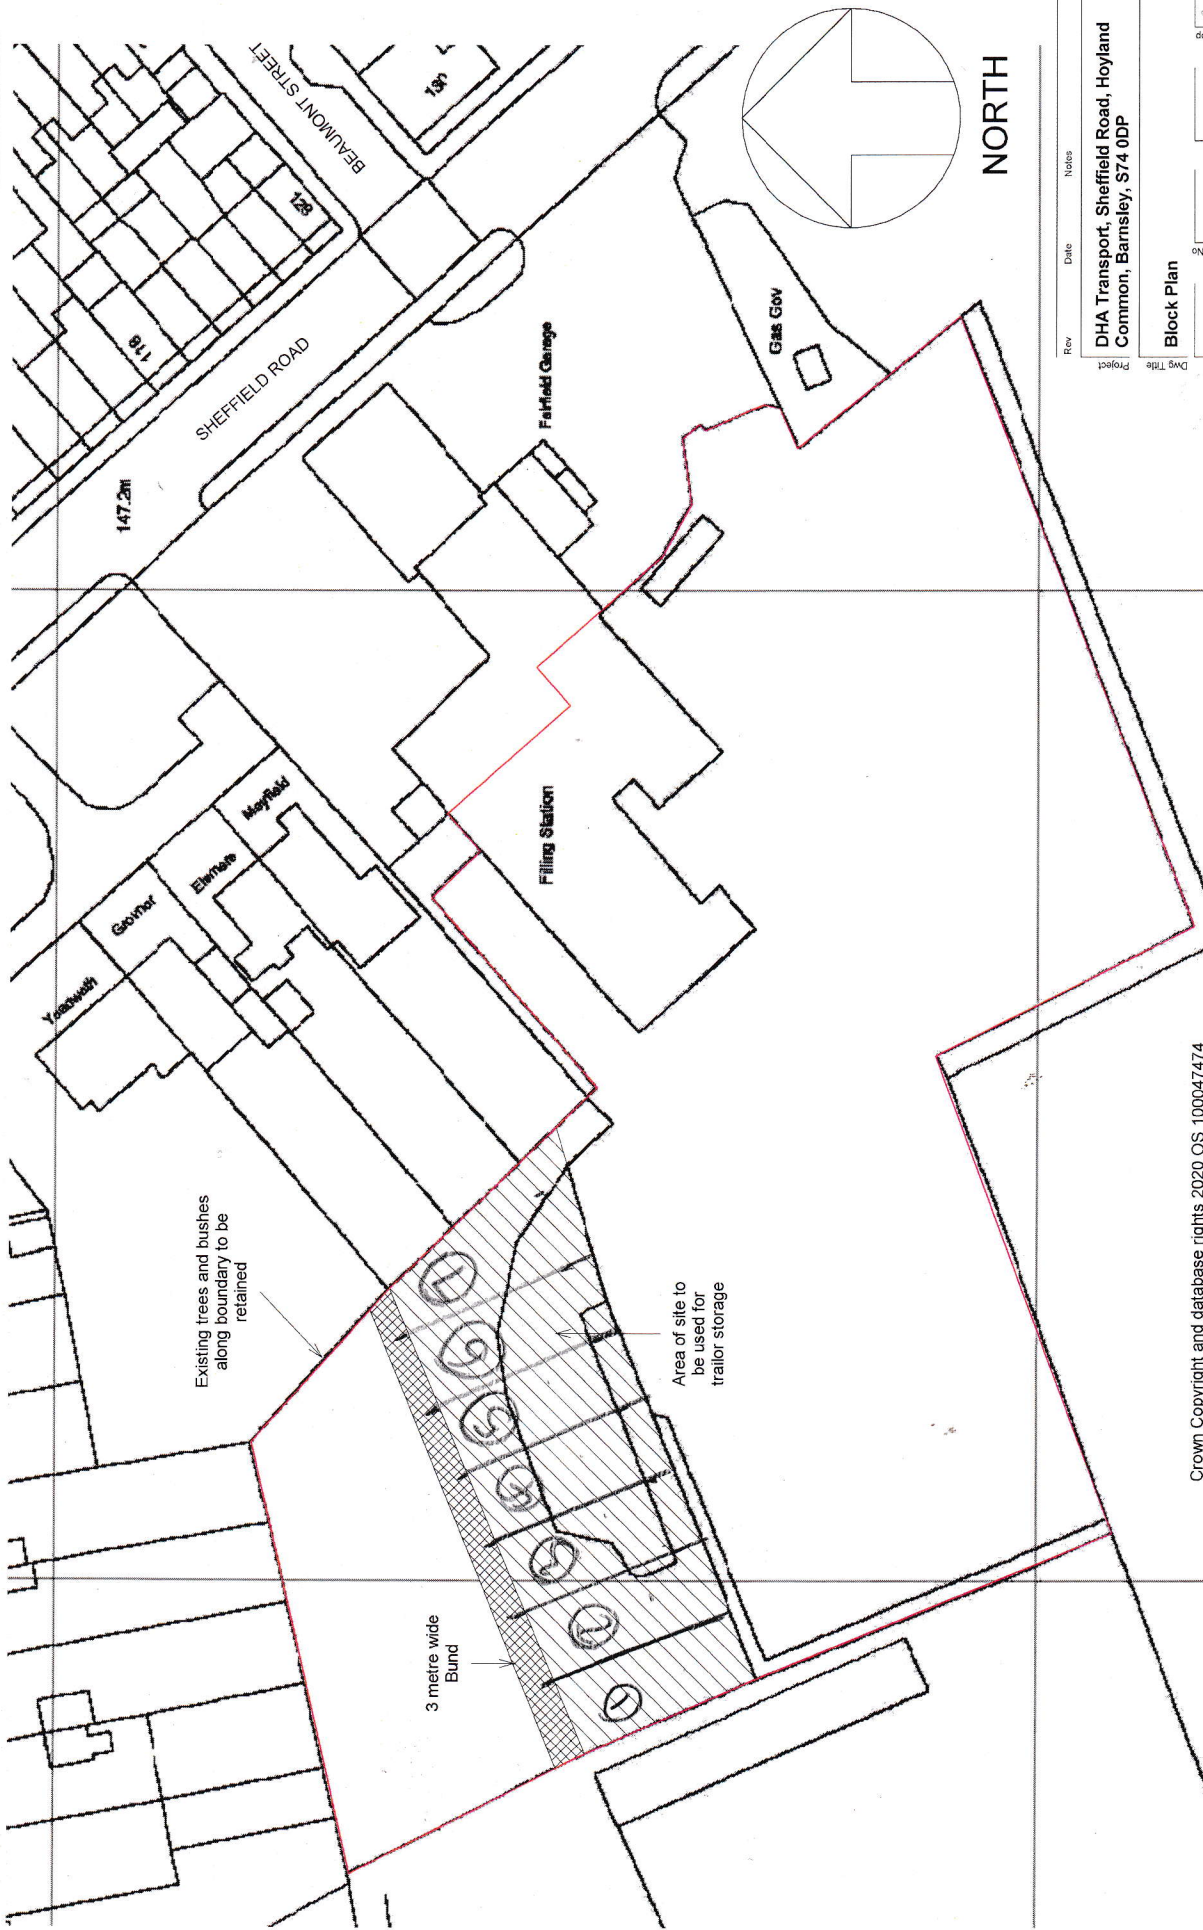

Rev	Date	Notes

DHA Transport, Sheffield Road, Hoyland
Common, Barnsley, S74 0DP

Block Plan

Date	Dwg Title	Drawing No	Scale	Dwn	App	TG
17.12.22		002	1:500 @A3			TG

- MERRYDALE -
PROJECTS

T: 0775885327
All dimensions are in millimetres unless otherwise stated.
Dimensions to be verified on site.
Drawing not to be reproduced without permission.

Crown Copyright and database rights 2020 OS 100047474

Block Plan

1:500

1