



ROOF - blue slate to match
WALLS - natural stone to match
WINDOWS - white UPVC to match

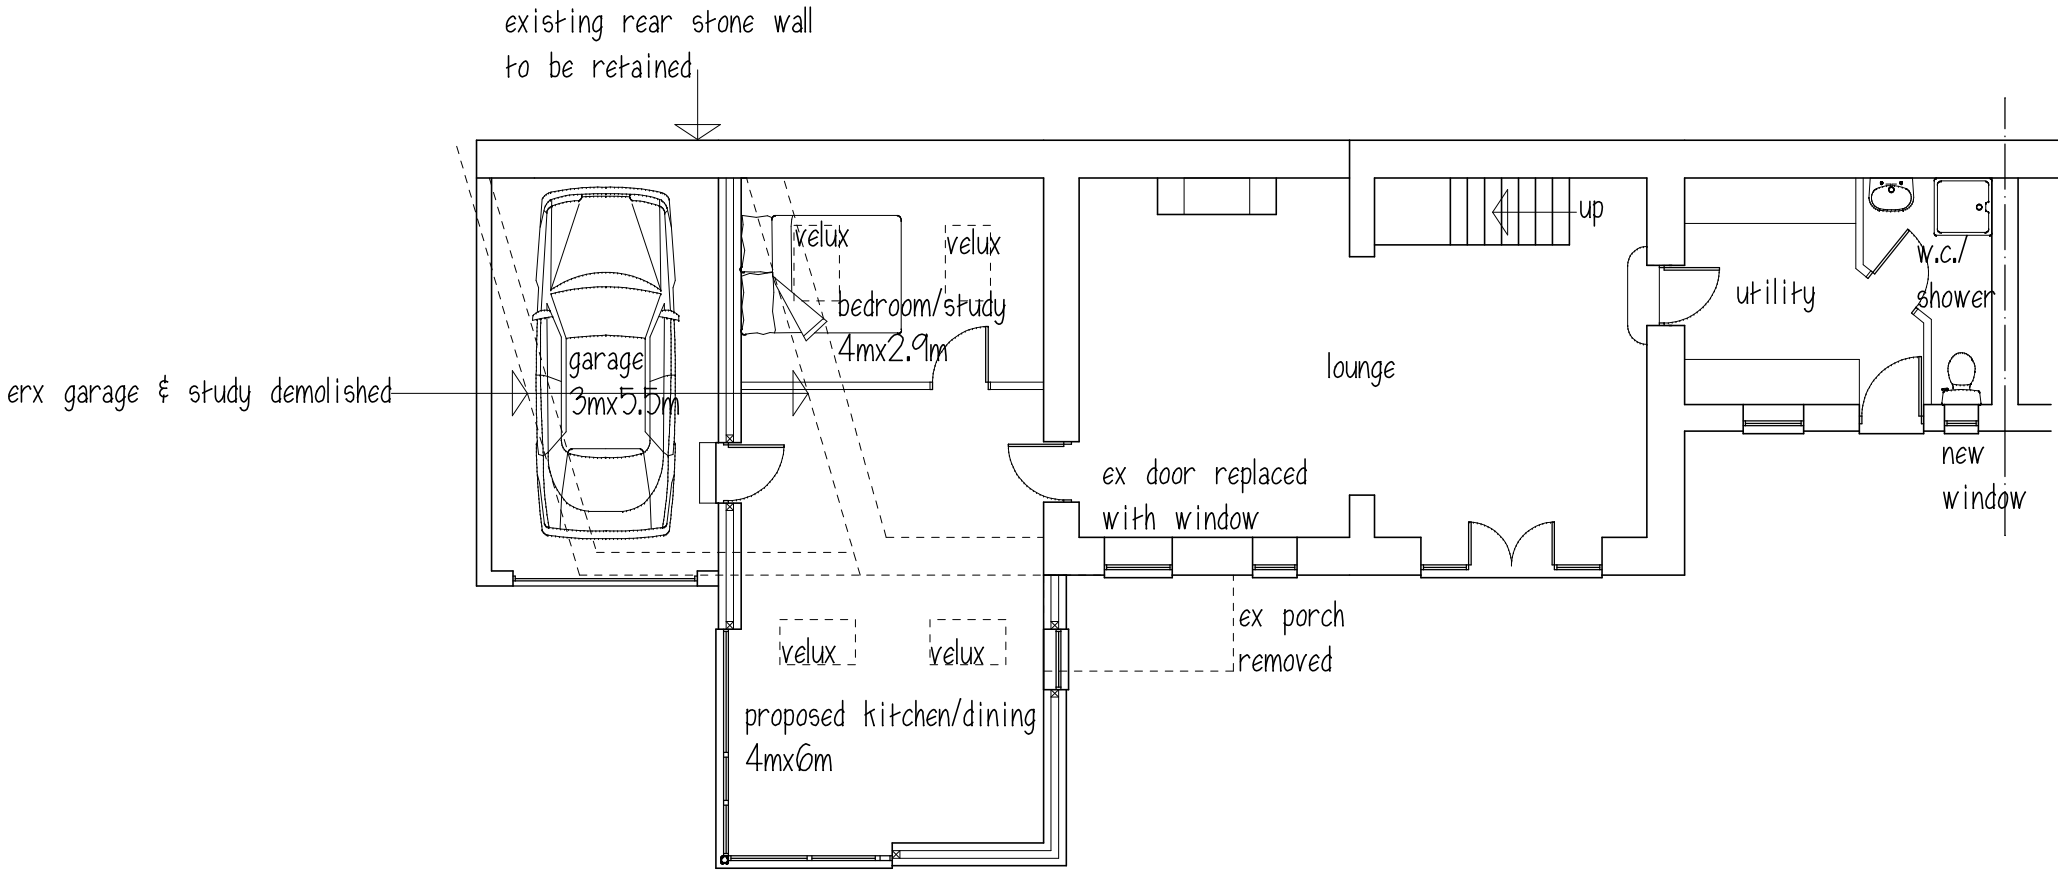


GROUND FLOOR

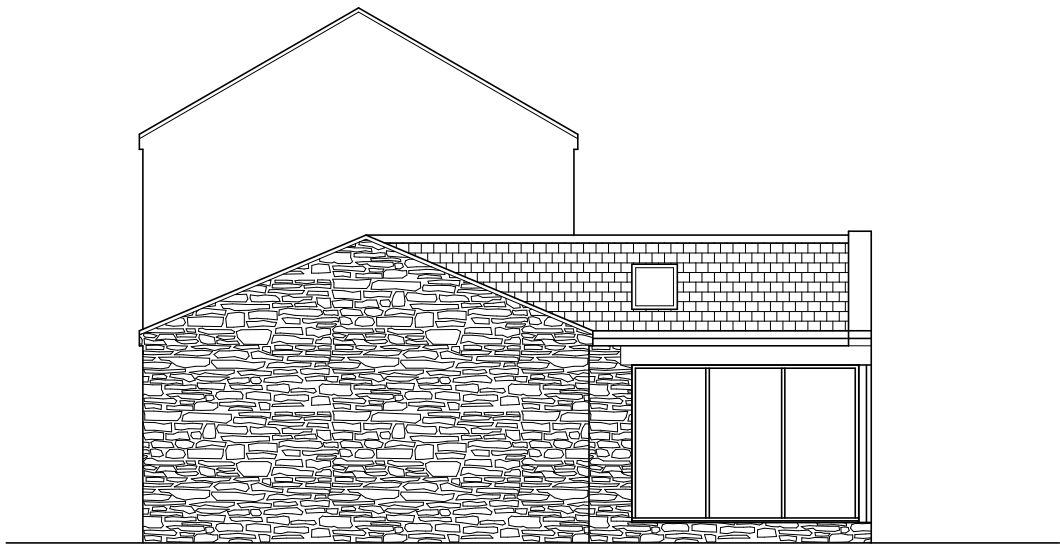


SIDE ELEVATION



FRONT ELEVATION

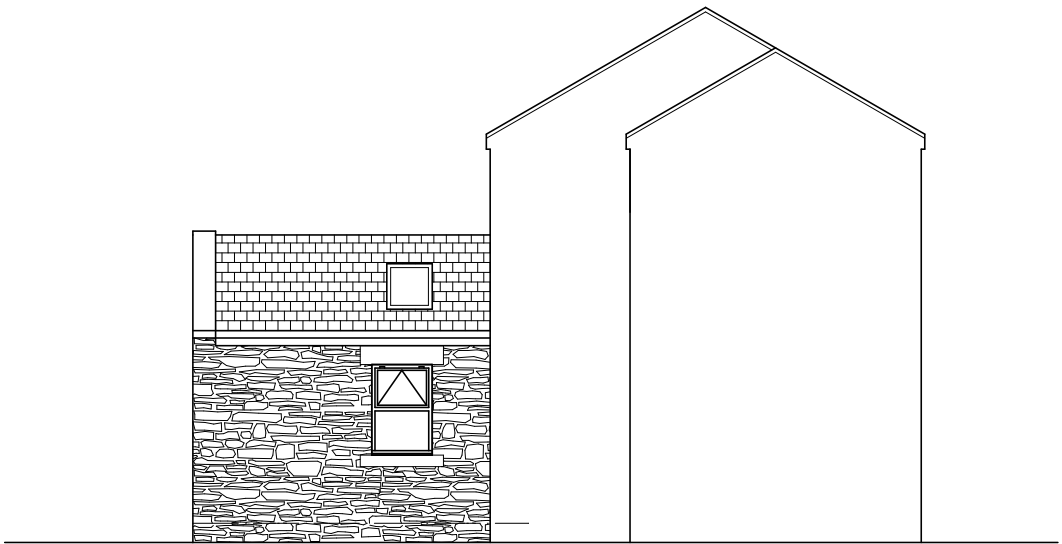

INTERNAL REAR ELEVATION

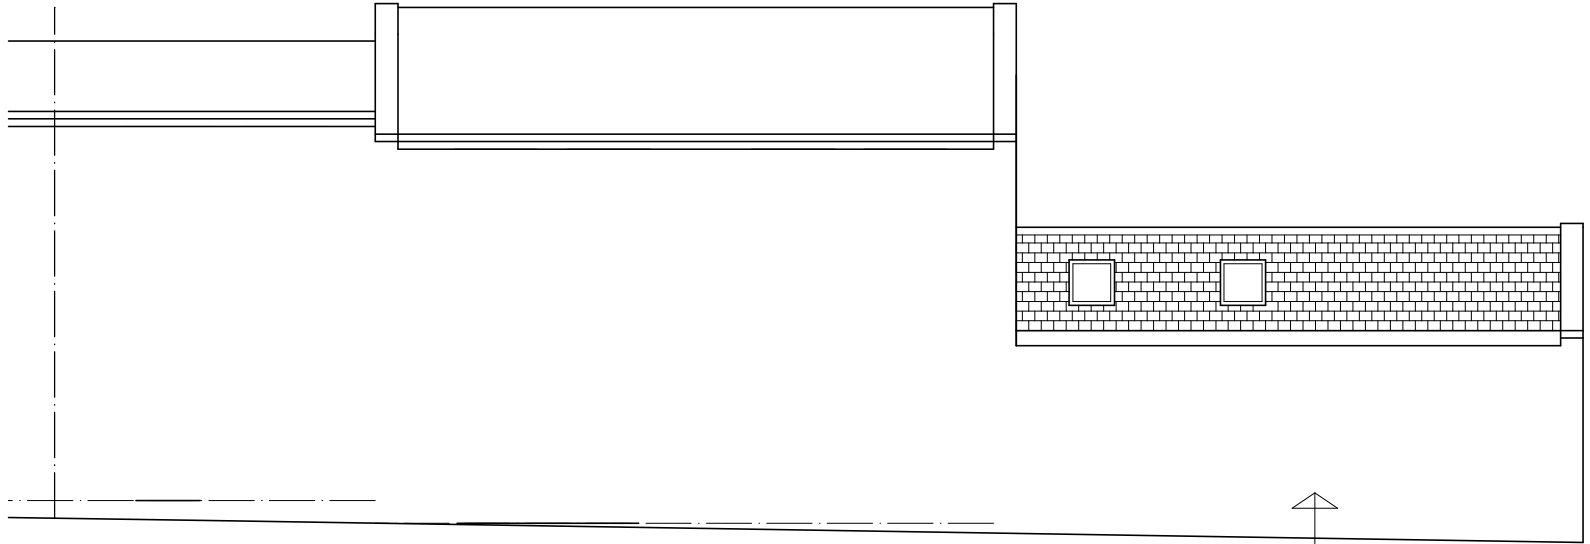

REAR ELEVATION

Mr P RICHARDSON

PROPOSED EXTENSION
32A FITZWILLIAM STREET
ELSECAR
BARNSELY

PROPOSED PLAN & ELEVATIONS

1:100@A2@A2 Rev A

Peter Thompson

"Linwood"
Barnsley Road
Dodworth
Barnsley S75 3JR
e-mail peter-thompson@hotmail.co.uk



M.C.I.A.T.

telf. 01226 201391

m. 07973251730