


HOUSE TYPE N401
4 Bed Detached
109.4 sq.m/ 1178 sq.ft

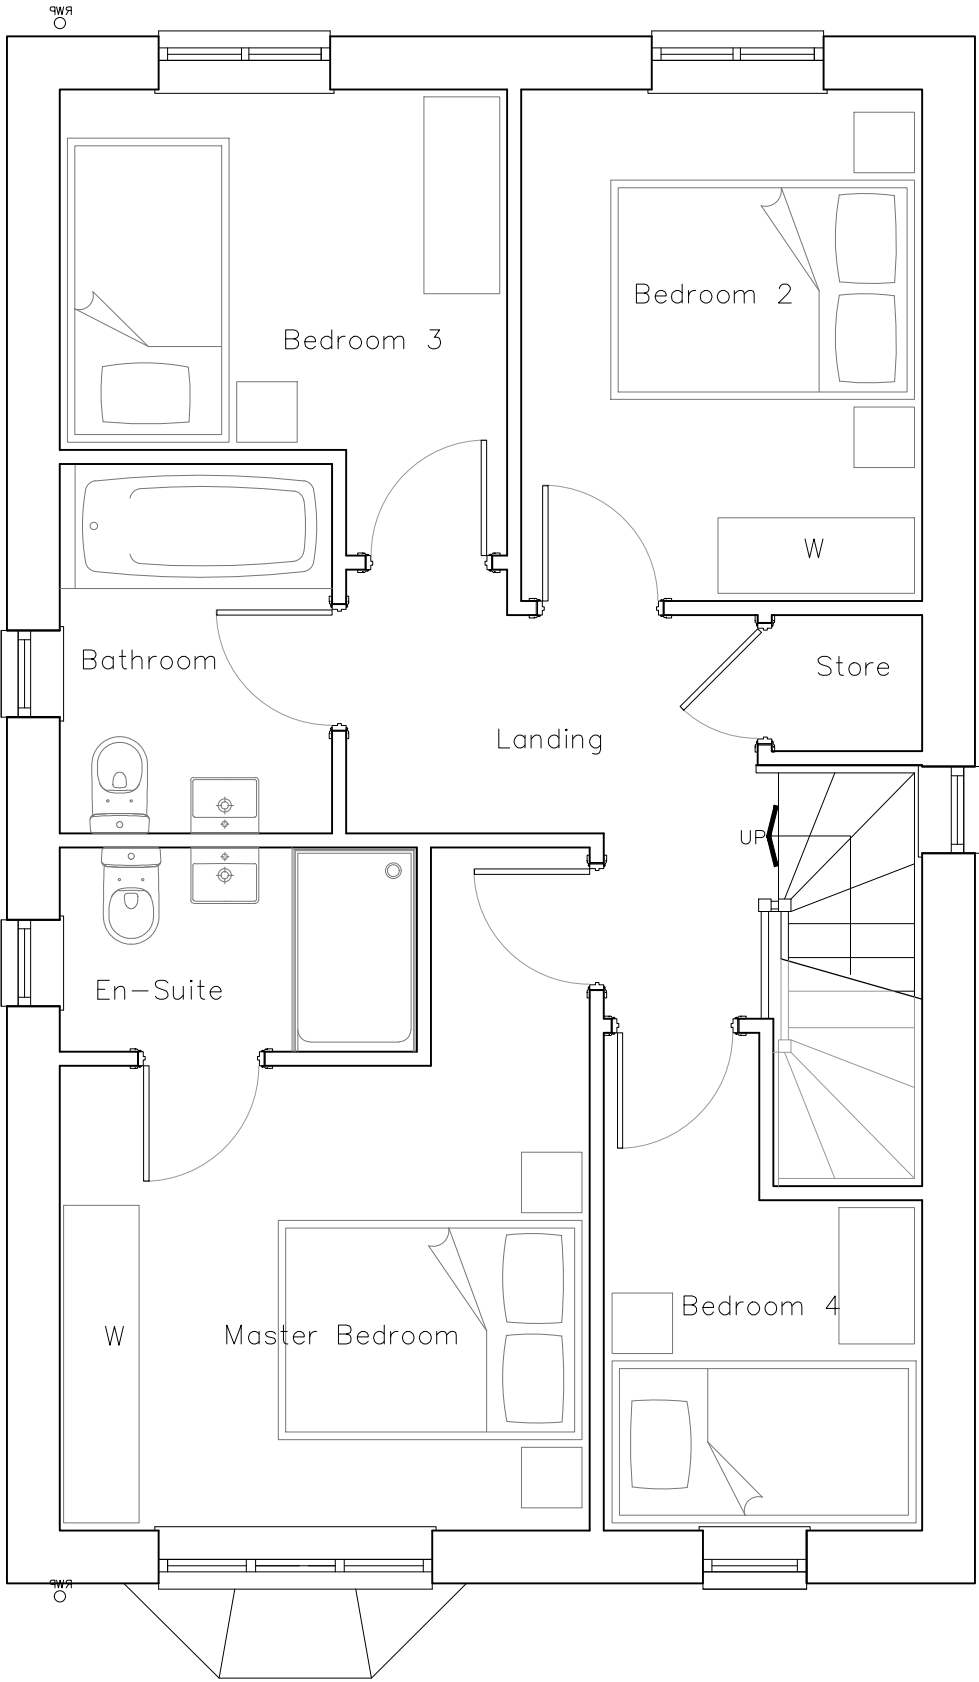

OP
Plot 13, 15

FIRST FLOOR

-	-	-	-
Rev	By	Note	Date



NEWETT
HOMES

Thorp Arch Grange Walton Road Thorp Arch Wetherby LS23 7B
T: 01937 543 595 F: 01937 582 333 E: info@berkeleydeveer.co.uk

PROJECT	New Smithy Avenue, Thurlstone		
TITLE	N401 First Floor Layout		
DATE	29.07.20	SCALE	1:50@A3
DWG. NO	N401.05	REVISION	—
DRAWN	JL	CHECKED	JL

DO NOT SCALE FROM DRAWINGS. ANY DISCREPANCIES TO BE NOTIFIED TO THE ARCHITECTS. COPYRIGHT RESERVED