





Existing Site Elevation - E1
SCALE 1:100



Existing Site Elevation - E2
SCALE 1:100

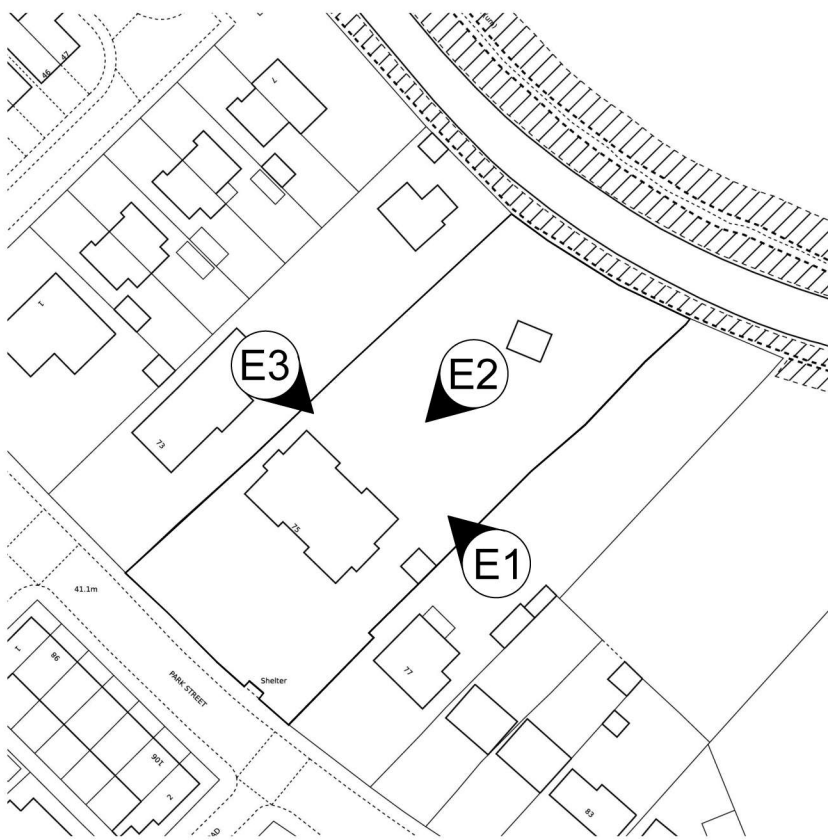

Key Plan

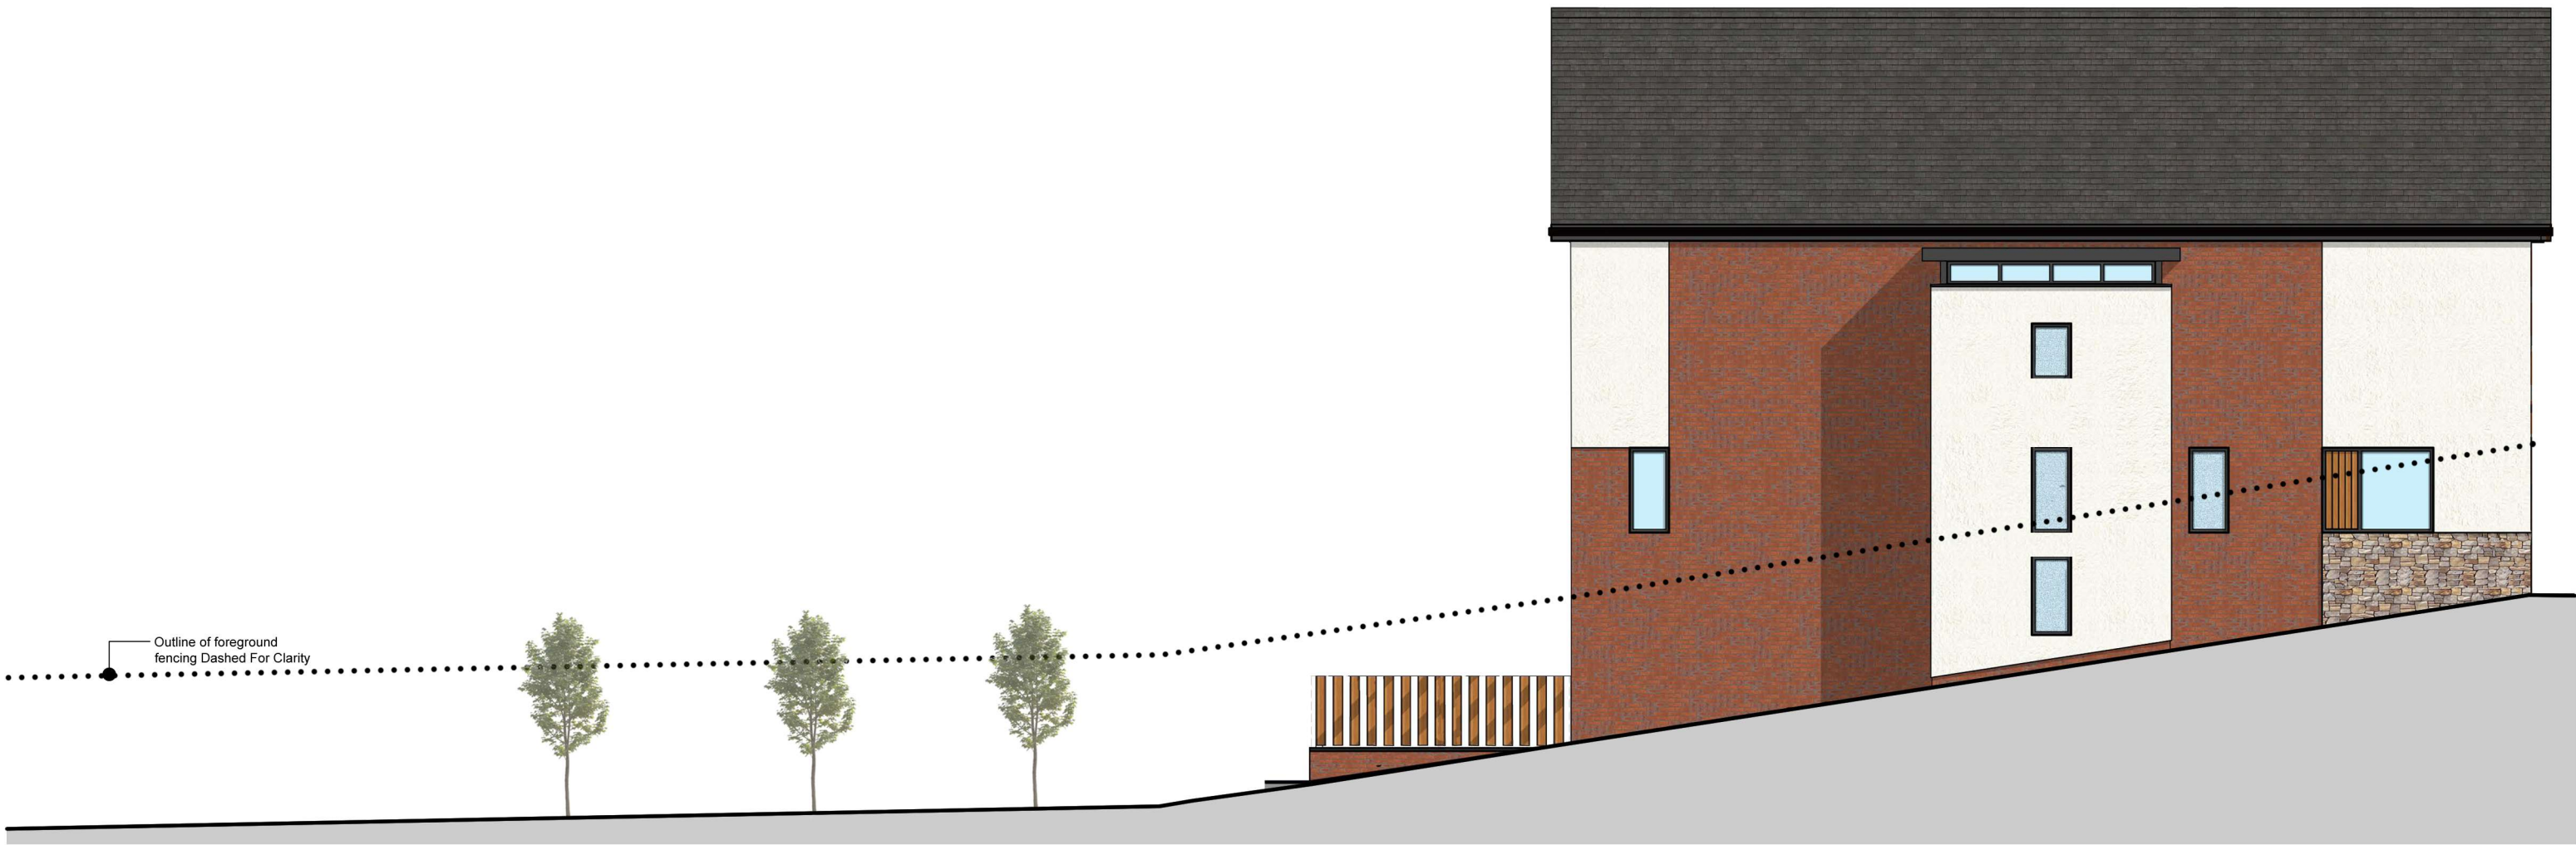

Existing Site Elevation - E3
SCALE 1:100

PLANNING					
01482 847846					
www.ccsnull.co.uk					
info@ccsnull.co.uk					
		Catalyst Architects Ltd.			
T: 07942263217 www.catalystarchitects.co.uk studio@catalystarchitects.co.uk					
Client:	Cygnet Health				
Site:	Dove Valley Mews 75 Park Street, Wombwell Barnsley S73 0HL				
Drawing Title:	Existing Site Elevations				
Drawn: GRH	Date: 2024.03.28	Scale: 1:50	Size: A1		
Drawing Ref: (23-059)-002	Revision: P1	Issue Date: 2024.03.28			