


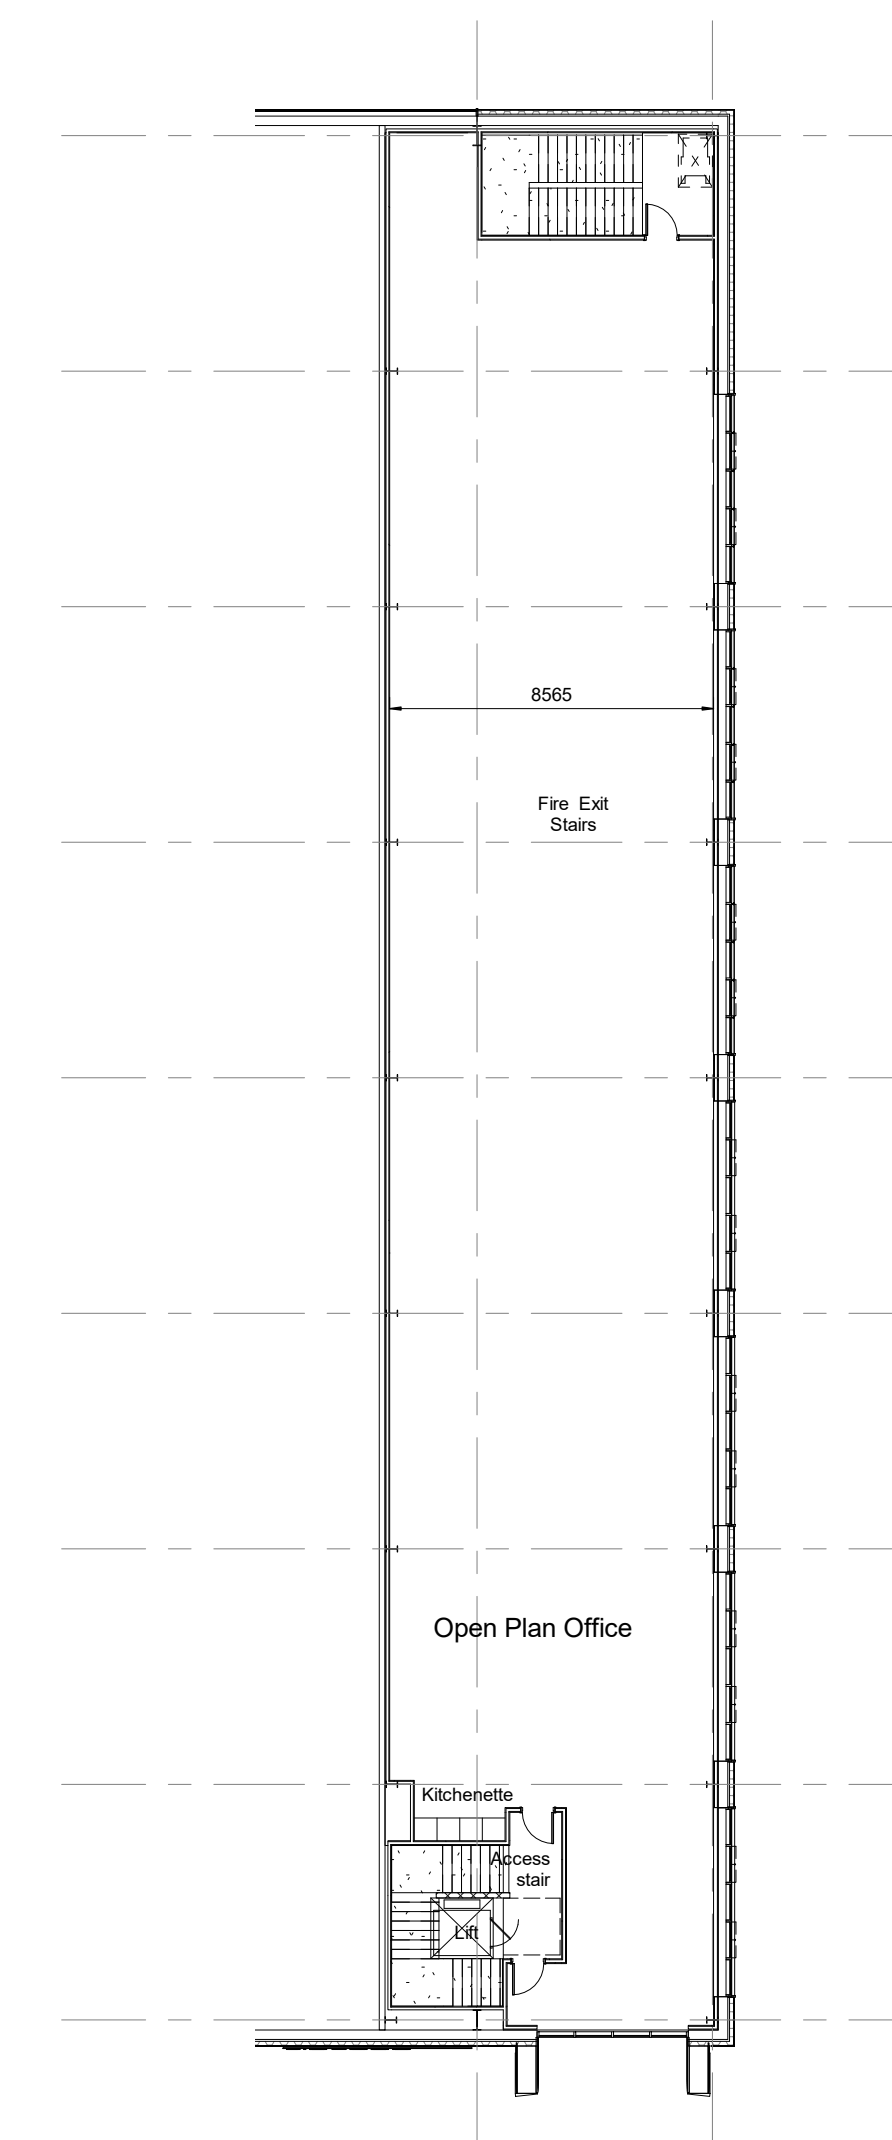

Proposed Ground Floor

0 2 4 10m
SCALE 1 : 200

The Harris Group Ltd does not accept liability for any deviation to our drawings or specifications.