

NOTE
 Drawing use for status issued for only. Feasibility & Planning drawings are not intended for construction or manufacture. J Mahoney Architects Ltd cannot accept any responsibility for issues arising due to this.


All dimensions to be checked on site and any discrepancies to be notified prior to the commencement of work.

Do not scale from this drawing. If in doubt ask

© J Mahoney Architects

Scale 1:1250 0 10 20 30 40 50m

OS information shown from existing drawings

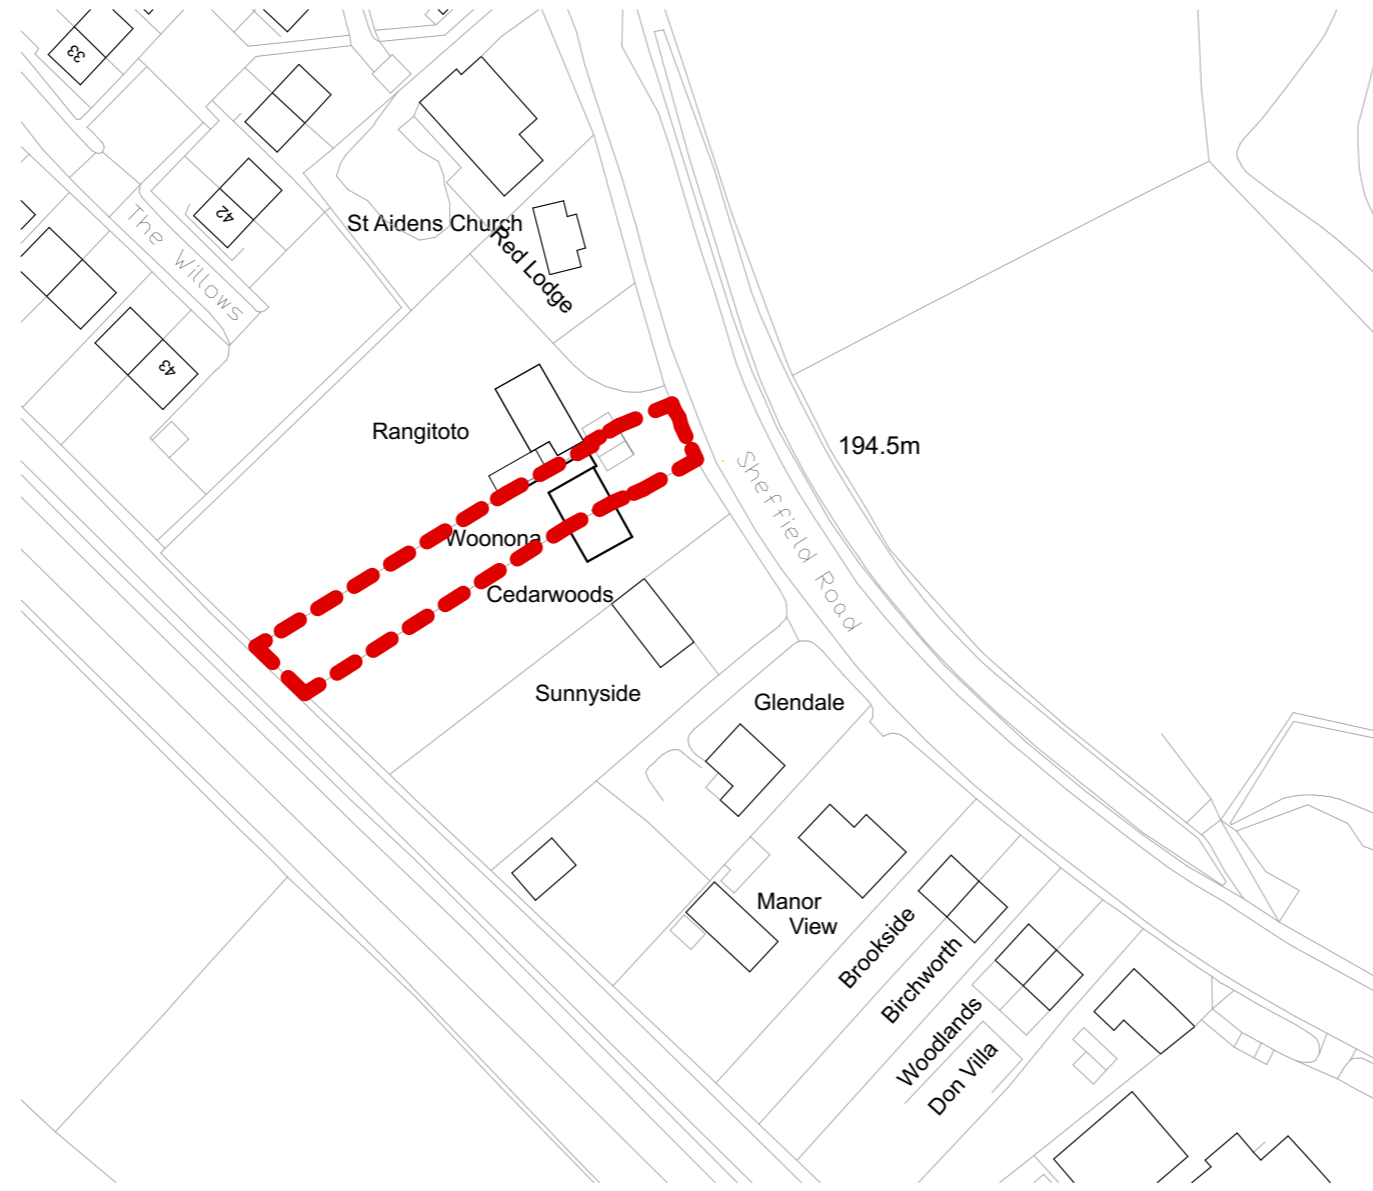

Rev	Revision Notes	Date	Initial
A	Initial issue	13.04.23	JFM

status **PLANNING**

J Mahoney Architects
 Design & Planning
 J Mahoney Architects,
 25 Millstones, Oxspring
 Sheffield, S36 8WZ
 Tel: 07577572695
 Email: Jmahoneyarchitects@gmail.com

client
Phil & Laura Brown

job title
**Single Storey Rear Extension
 Woonona, Sheffield Road
 Oxspring, Sheffield
 S36 8YW**

drg title
Site Location Plan

date **April 2023** drawn **JFM**

scale **1:1250** sheet **A3**

drwg no & revision
PLB-JMA-ZZ-00-DR-A-(01)099A