


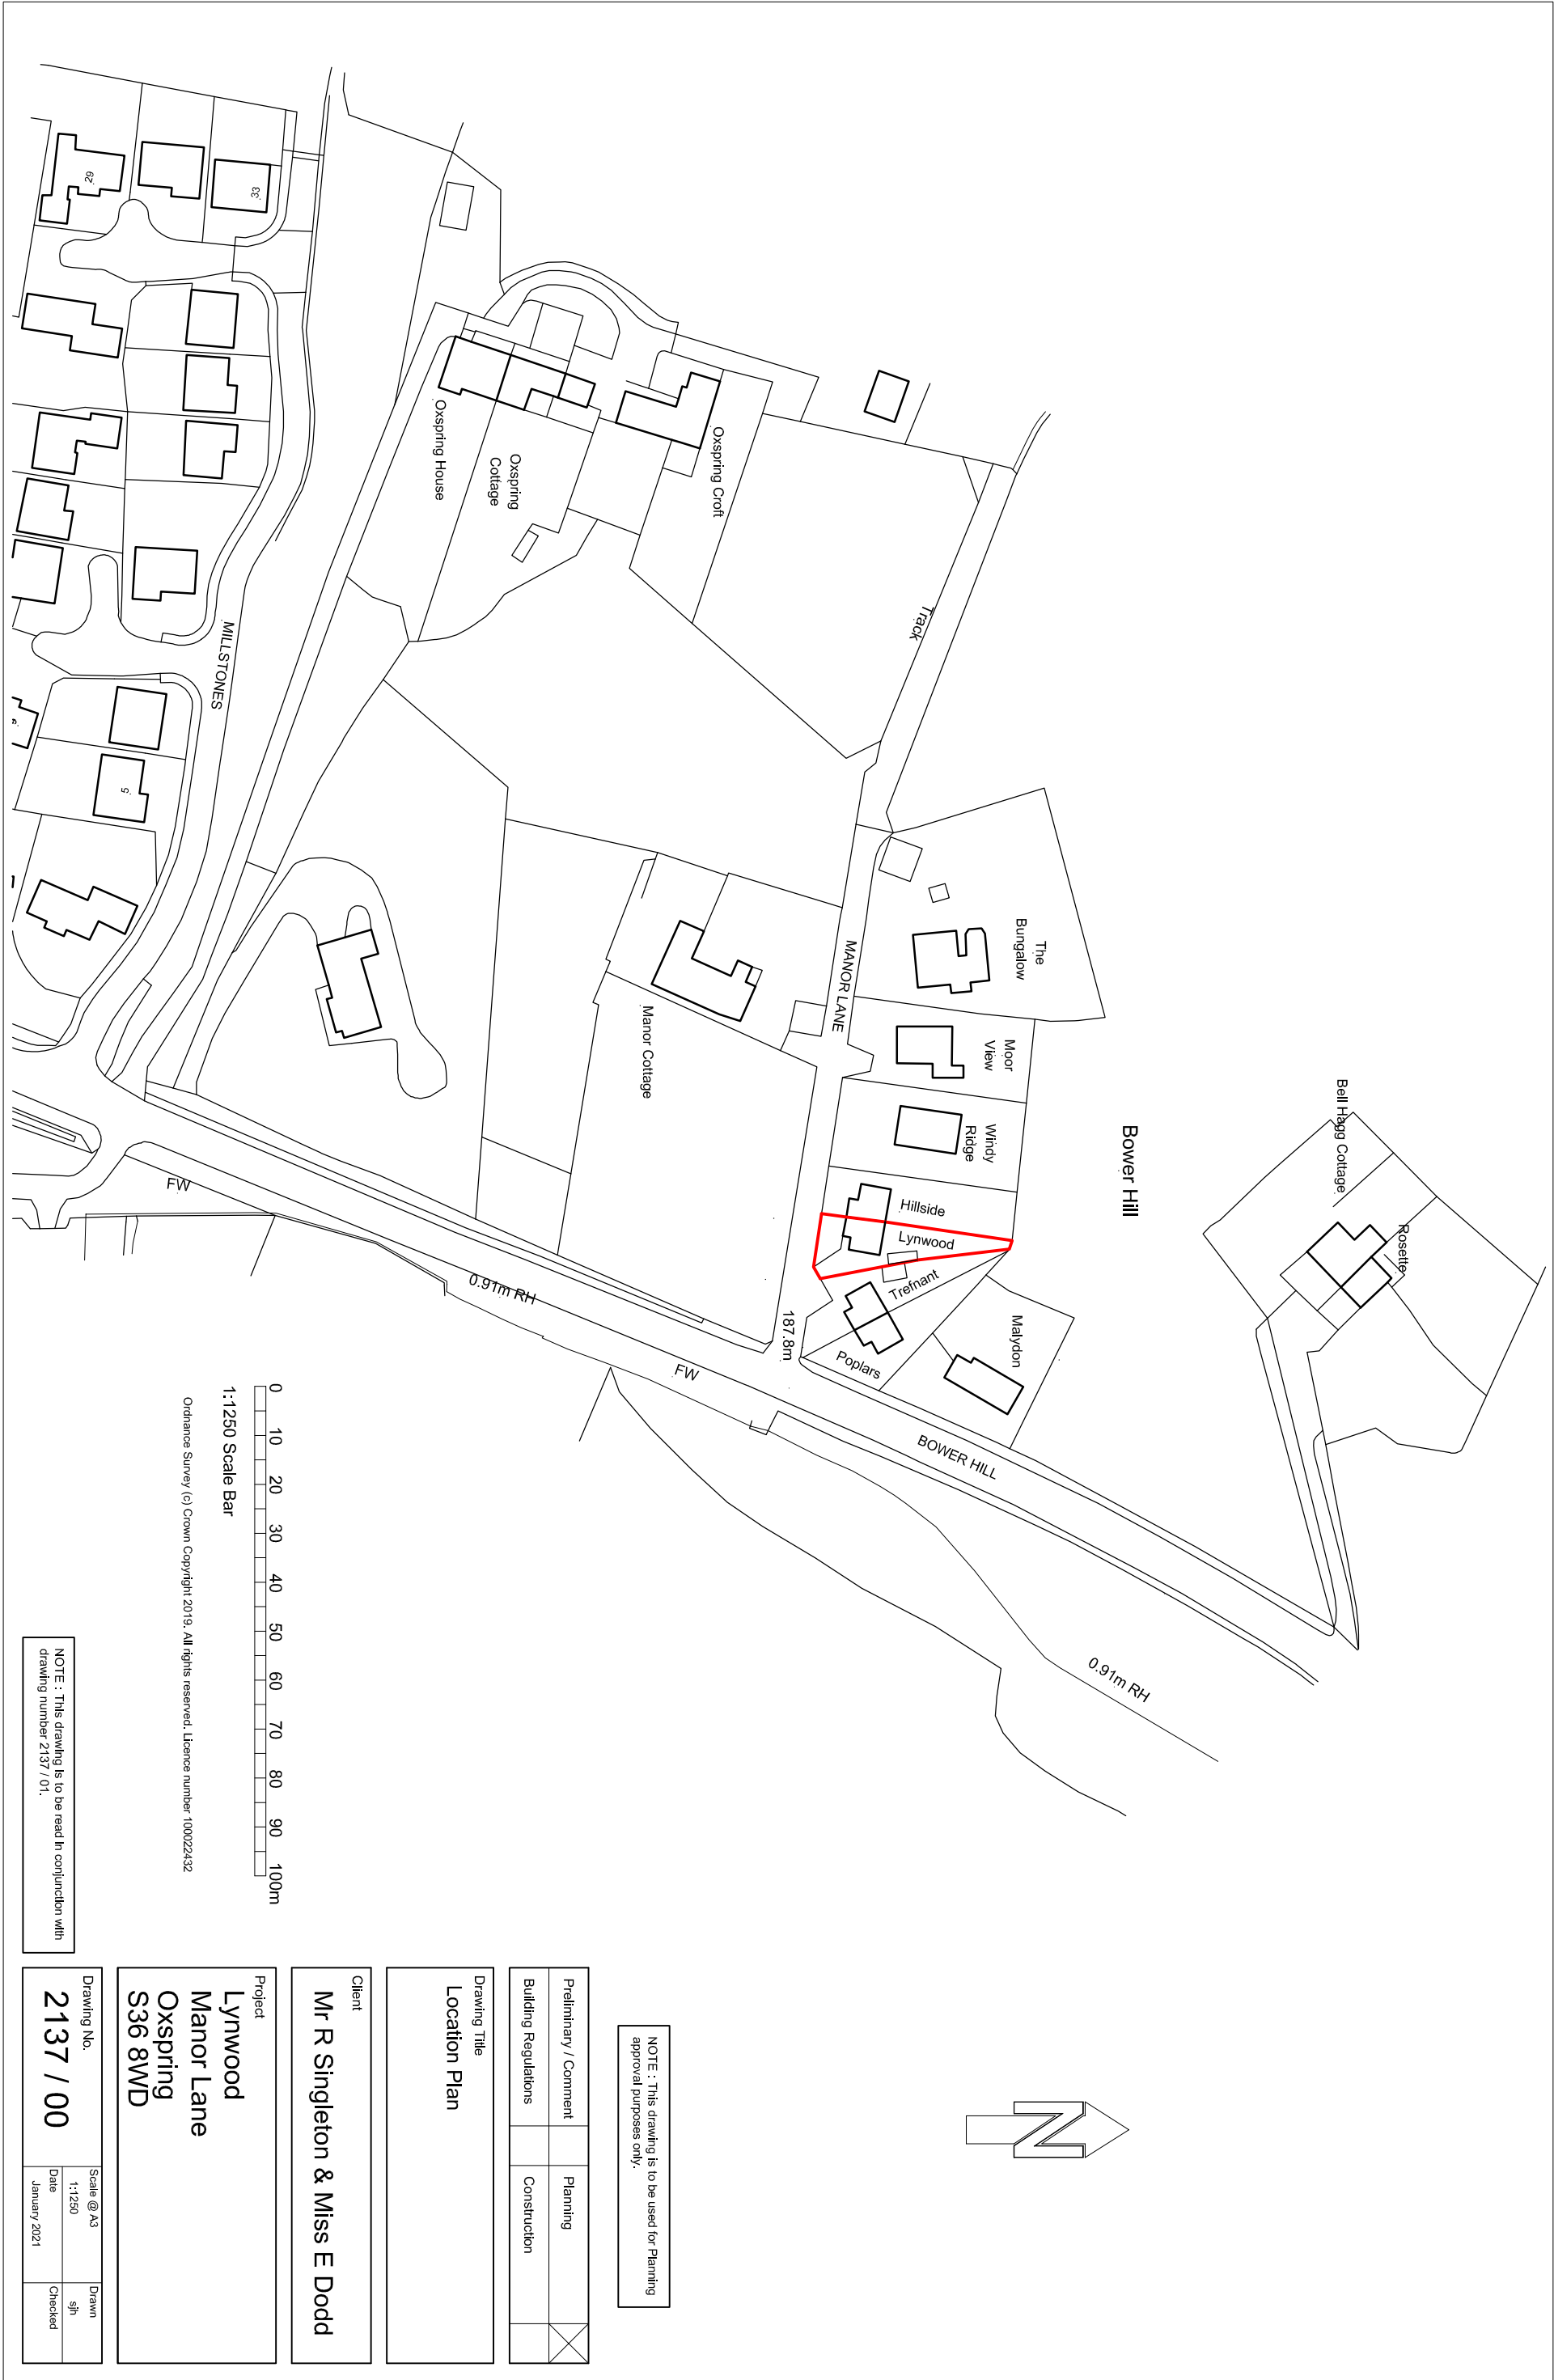

NOTE : This drawing is to be used for Planning approval purposes only.

Preliminary / Comment	Planning	
Building Regulations	Construction	

Drawing Title
Location Plan

Client
Mr R Singleton & Miss E Dodd

Project
Lynwood
Manor Lane
Oxspring
S36 8WD

Drawing No.	Scale @ A3	Drawn
2137 / 00	1:1250 Date January 2021	sjh Checked

NOTE : This drawing is to be read in conjunction with drawing number 2137 / 01.

