


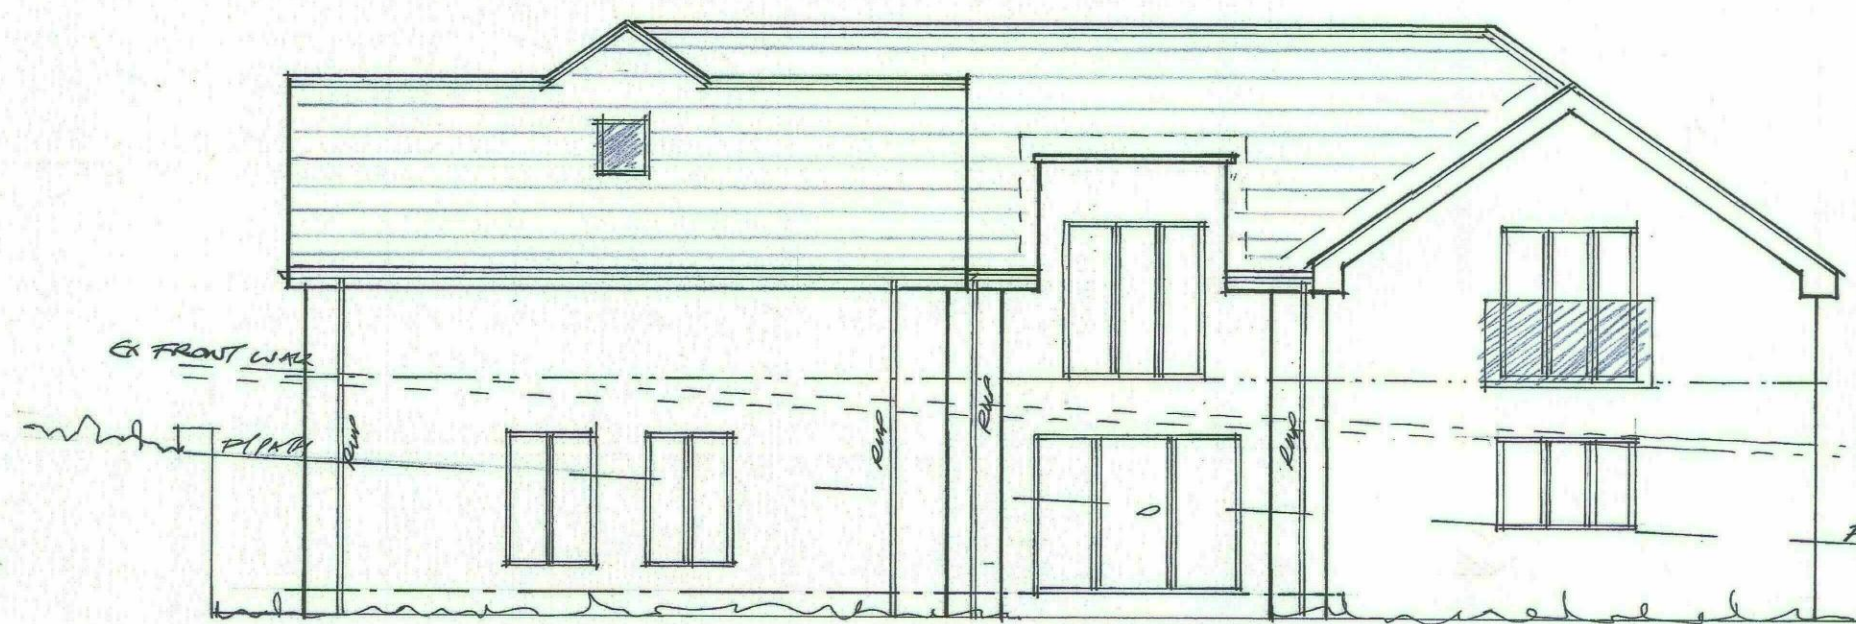

Front


ANTHRACITE COLOUR UPVC  
WINDOWS & DOOR  
BLACK UPVC FASCIA & BARGE  
BLACK UPVC DOWNPipes &  
SOIL GOODS.



Side



Rear

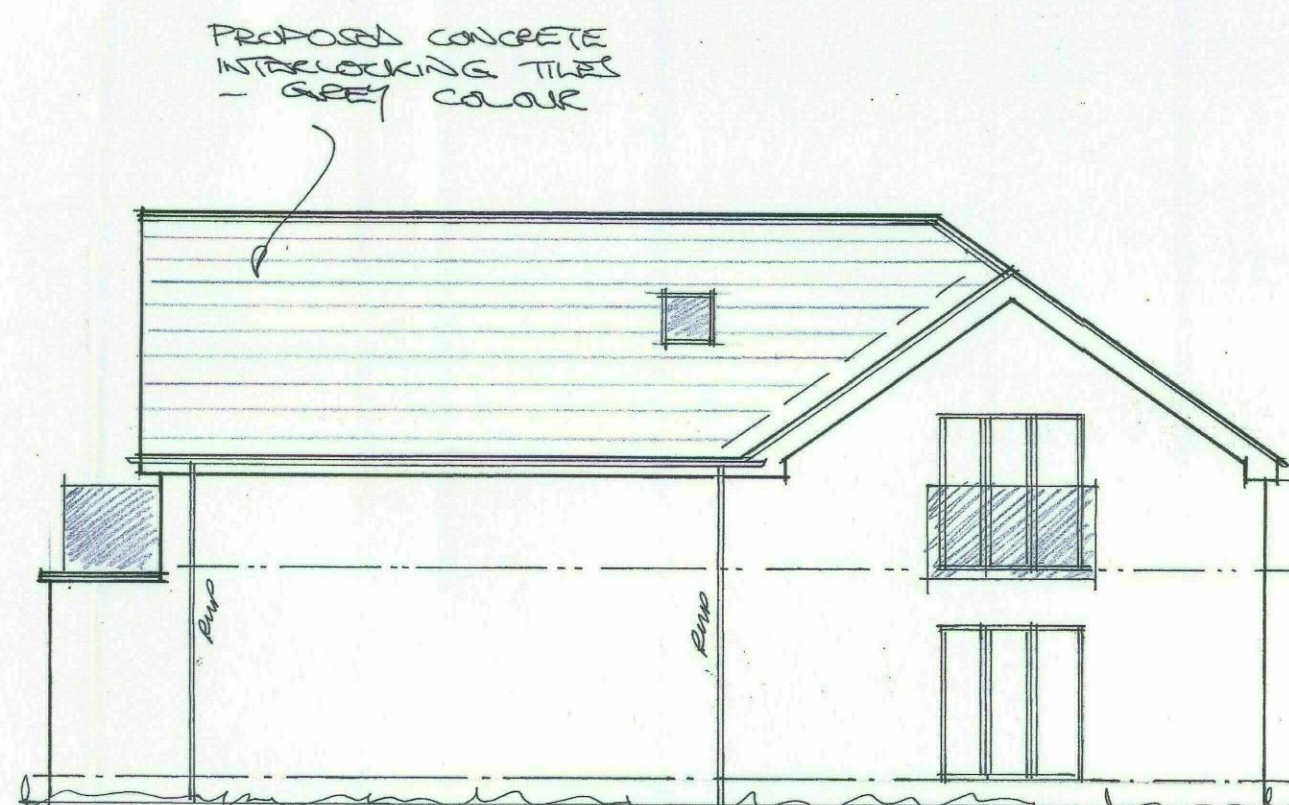

Side

| A   | RE-DRAWN | 08/22 |
|-----|----------|-------|
| Rev | Notes    | Date  |

**Garry Greetham Associates**  
Residential Design Consultant  
Westwood House  
18 Carr Lane  
Tankersley  
Barnsley S75 3BE  
Tel(01226)746573


|            |                                                                 |
|------------|-----------------------------------------------------------------|
| PROJECT    | Detached Dwelling                                               |
| CLIENT     | Mr. Damian Clowery                                              |
| TITLE      | Elevations as Proposed                                          |
| ADDRESS    | "Bank View",<br>Green Moor Road, Wortley,<br>Sheffield. S35 7DQ |
| DRAWN BY   | ggg                                                             |
| SCALE      | 1:100 @ A2 DATE Jul 21                                          |
| DRAWING No | 965-03                                                          |
| REV        | 1                                                               |

Member of the Chartered Institute  
of Architectural Technologists







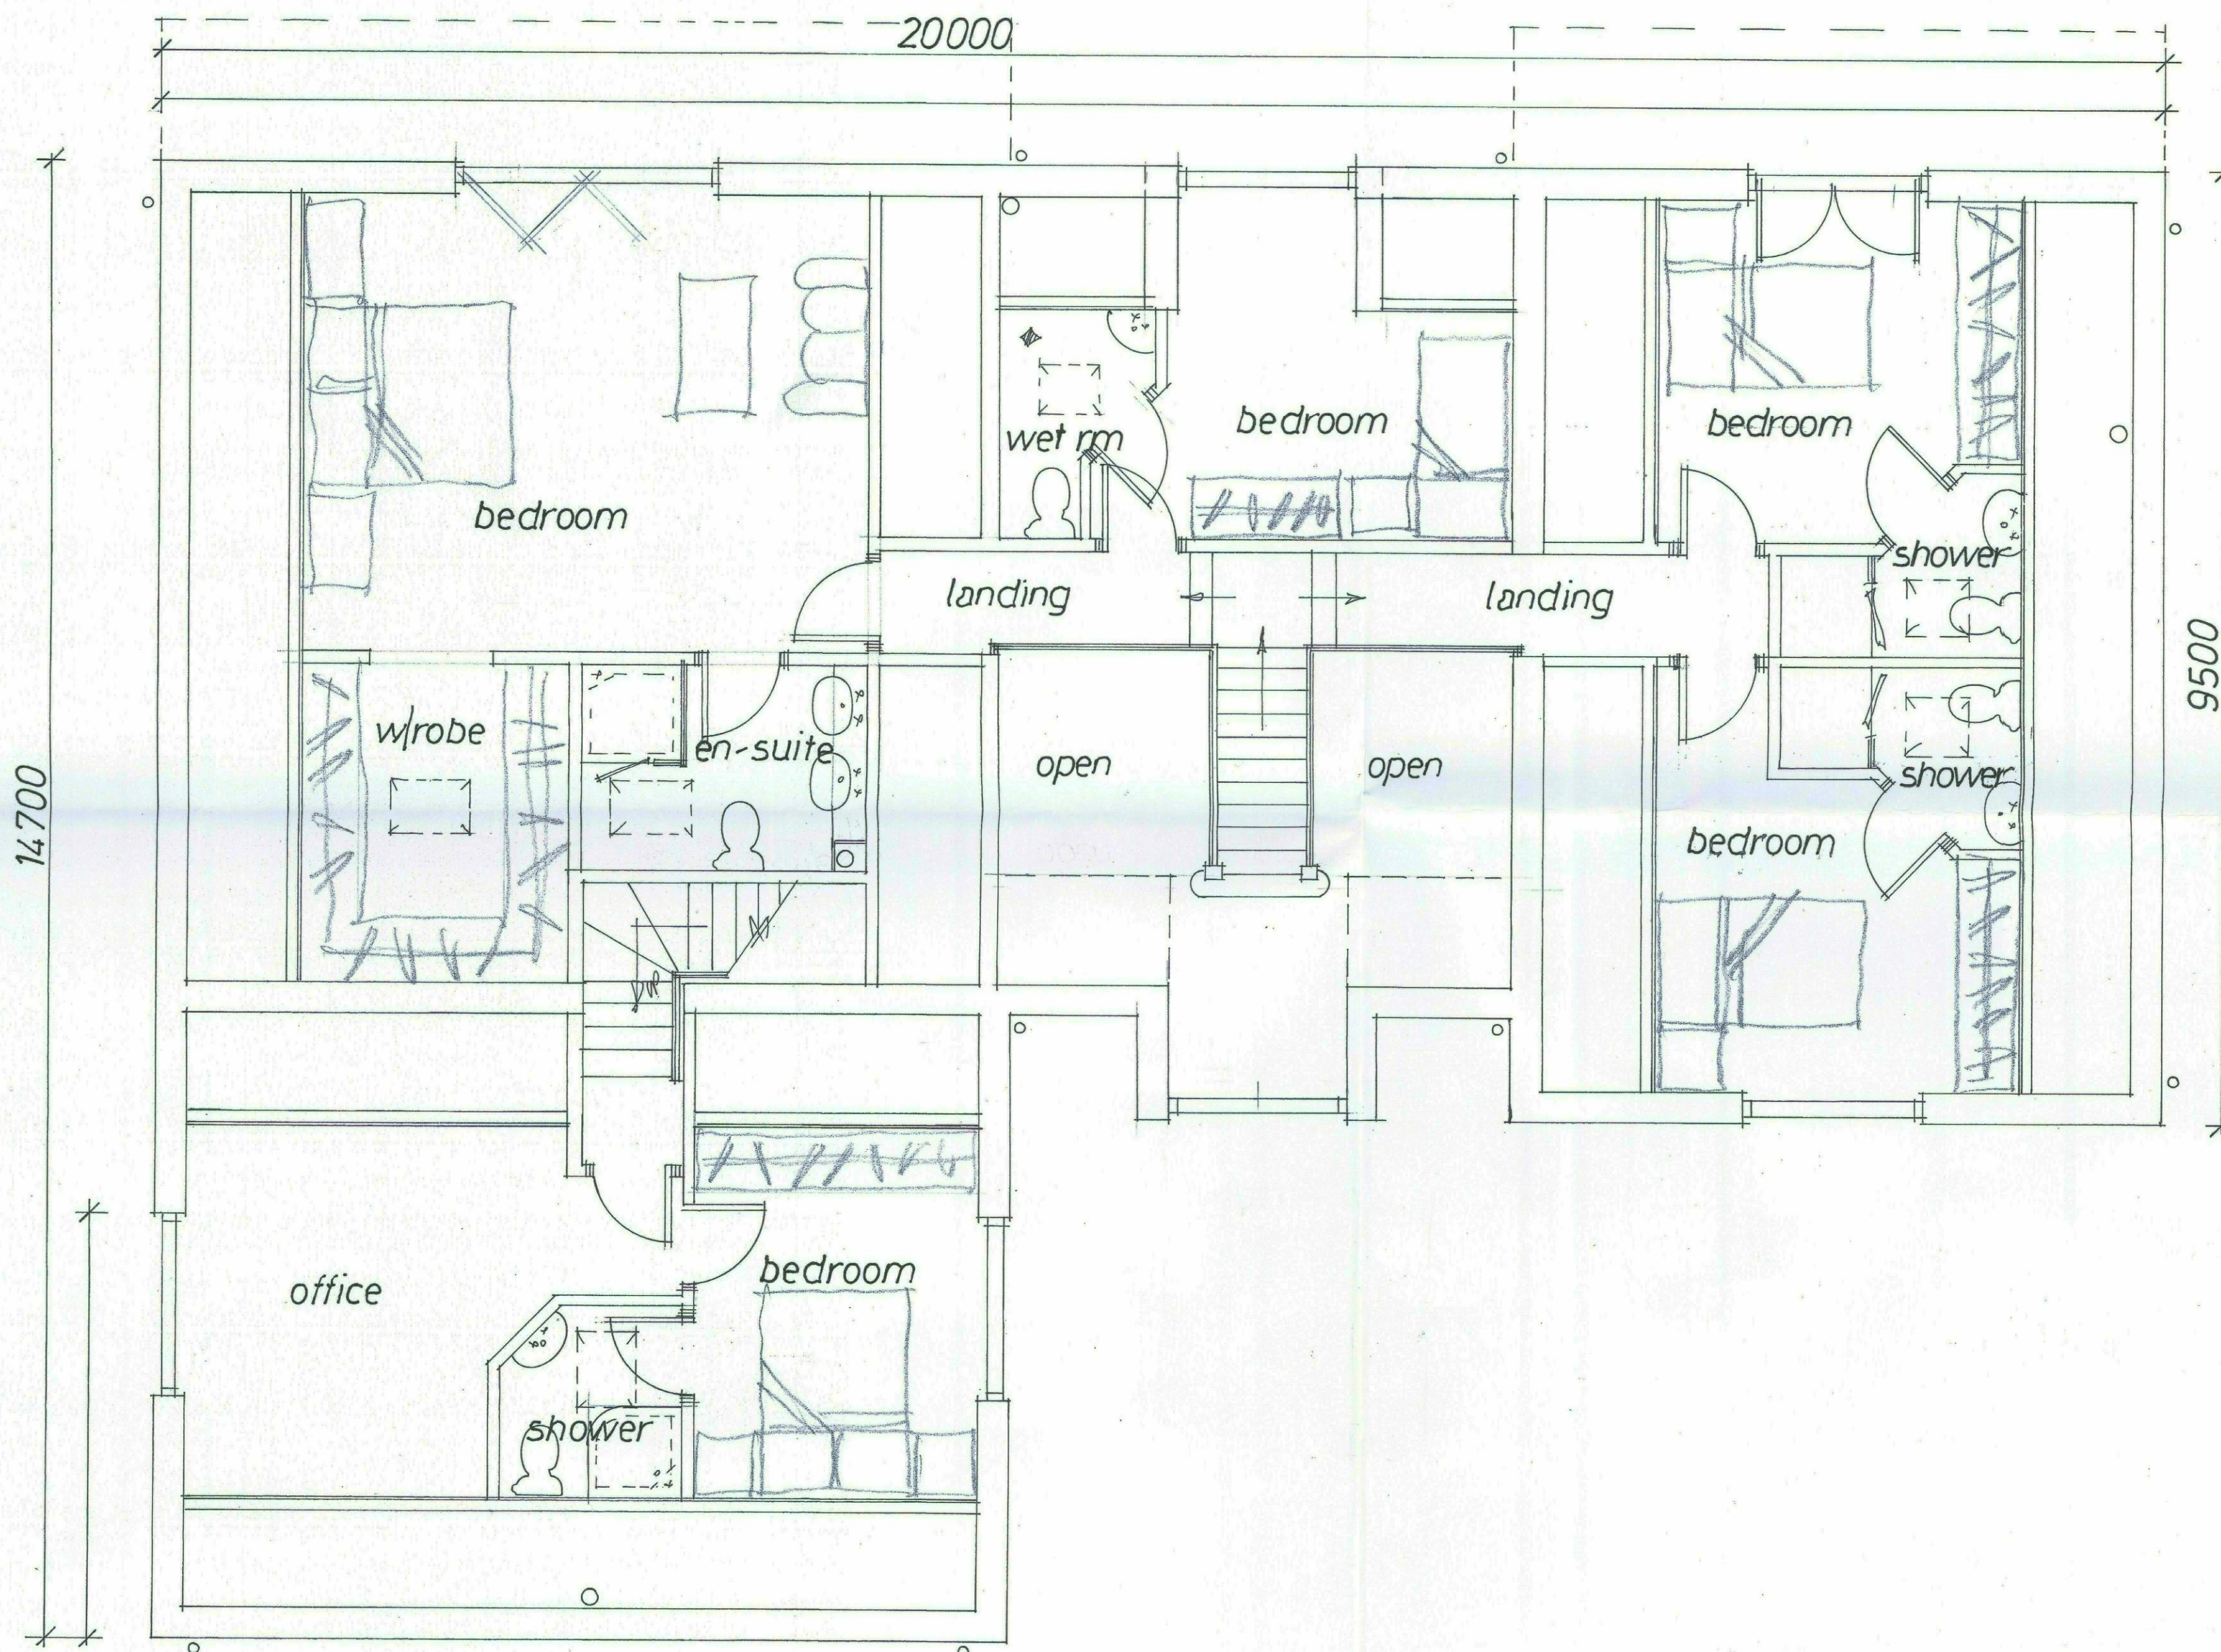

|     |          |       |
|-----|----------|-------|
| Rev | Notes    | Date  |
| A   | RE-DRAWN | 08/22 |

|   |                                                                 |
|---|-----------------------------------------------------------------|
| <b>Garry Greetham Associates</b><br>Residential Design Consultant<br>Westwood House<br>18 Carr Lane<br>Tankersley<br>Barnsley S75 3BE<br>Tel(01226)746573 |                                                                 |
| PROJECT   | Detached Dwelling                                               |
| CLIENT   | Mr. Damian Clowery                                              |
| TITLE   | First Floor Layout                                              |
| ADDRESS   | "Bank View",<br>Green Moor Road, Wortley,<br>Sheffield, S35 7DQ |
| DRAWN BY   | ggg                                                             |
| SCALE   | 1:50 @ A2 DATE Jul 21                                           |
| DRAWING No   | 965-05 REV A                                                    |
| <small>Member of the Chartered Institute of Architectural Technologists</small>                                                                           |                                                                 |