

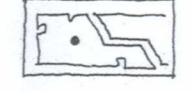
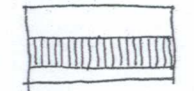
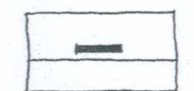


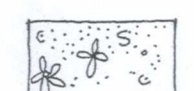

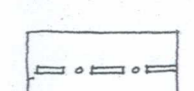

David Wilson Homes, Church Road

Key

-  ~ denotes proposed shrub planting
-  ~ denotes proposed hedging
-  ~ denotes proposed climbers
-  ~ denotes grass & wild flower mixes
-  ~ denotes 450mm birdsmouth kick rail
-  ~ denotes buffer zone to western boundary
-  ~ denotes proposed tree planting
-  ~ denotes triple staked tree planting
-  ~ denotes existing trees & hedges

Hoylandswaine

Landscape Overview



Haigh Lane

October 2014
DWH ~ LA ~ 03
1:200, 1:500 at
A1

Section through Buffer Zone



Existing hedges assessed & gapped up as necessary

Supplementary tree planting to northern boundary

Emorsgate EM2 meadow mix
British Seed Houses A22
low maintenance grass mix

Existing tree group

Church

Village Green

10m Easement


Variable depth buffer zone

farmers access feature scots pine

Matrix deeper where properties closer to boundary.




Buffer Zone Elevation ~ 1:200

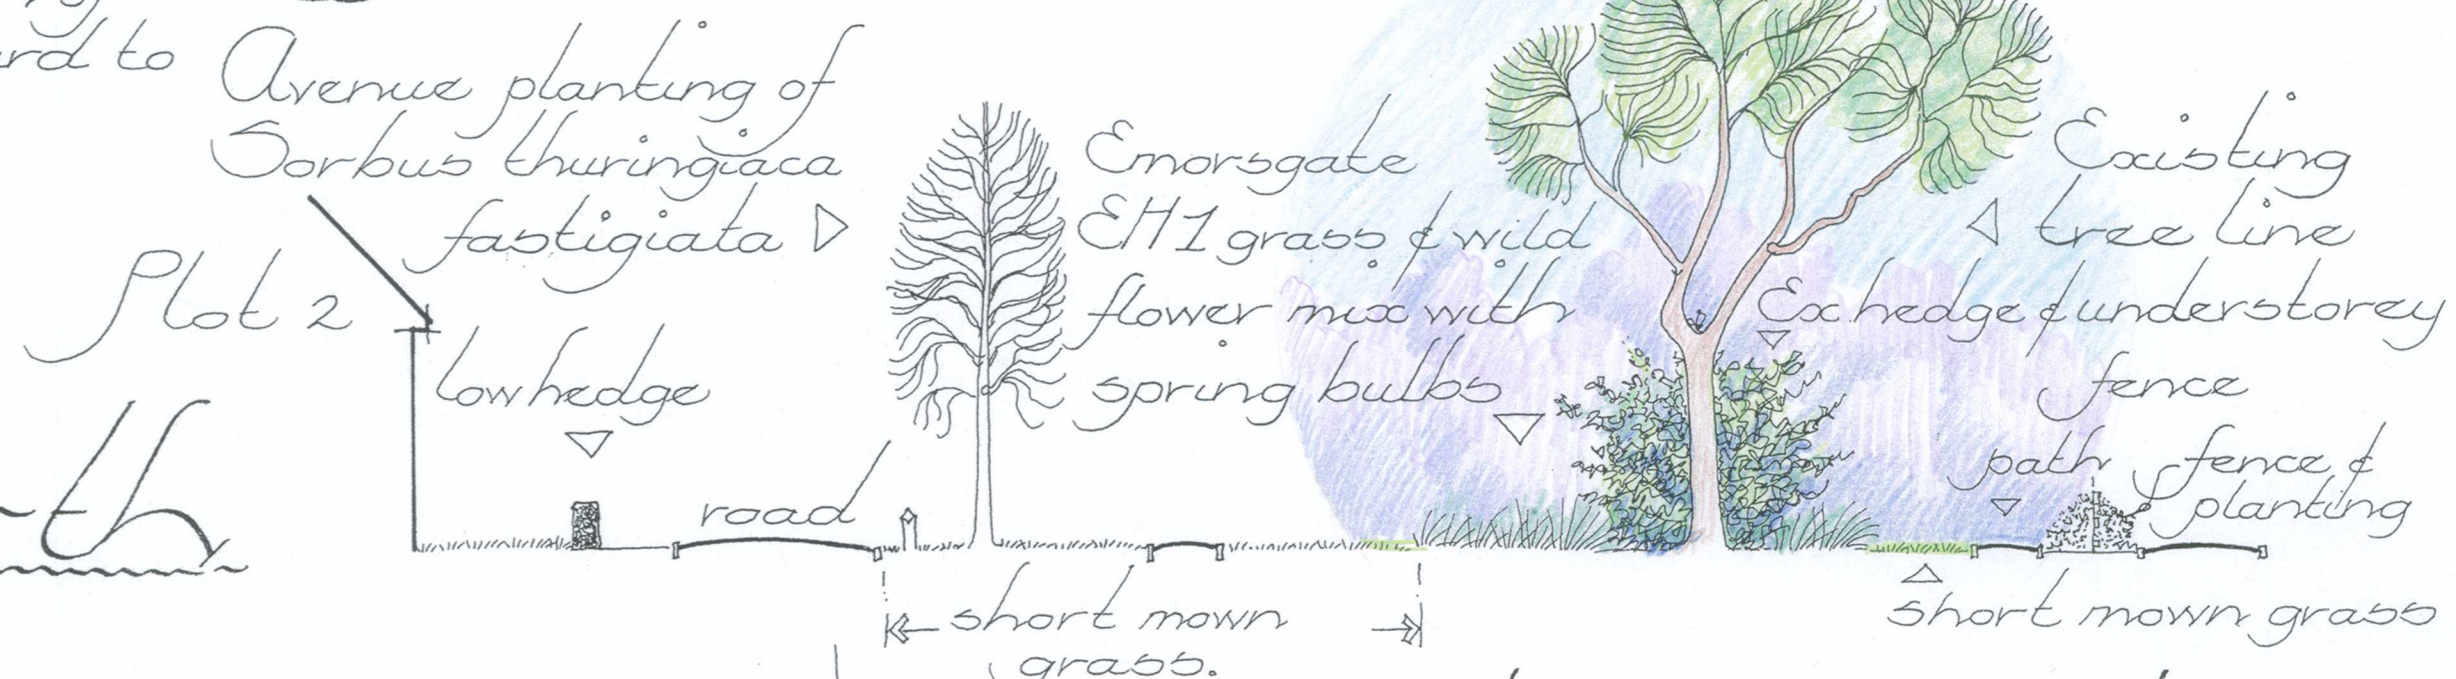

Church Heights

Section thro' Village Green

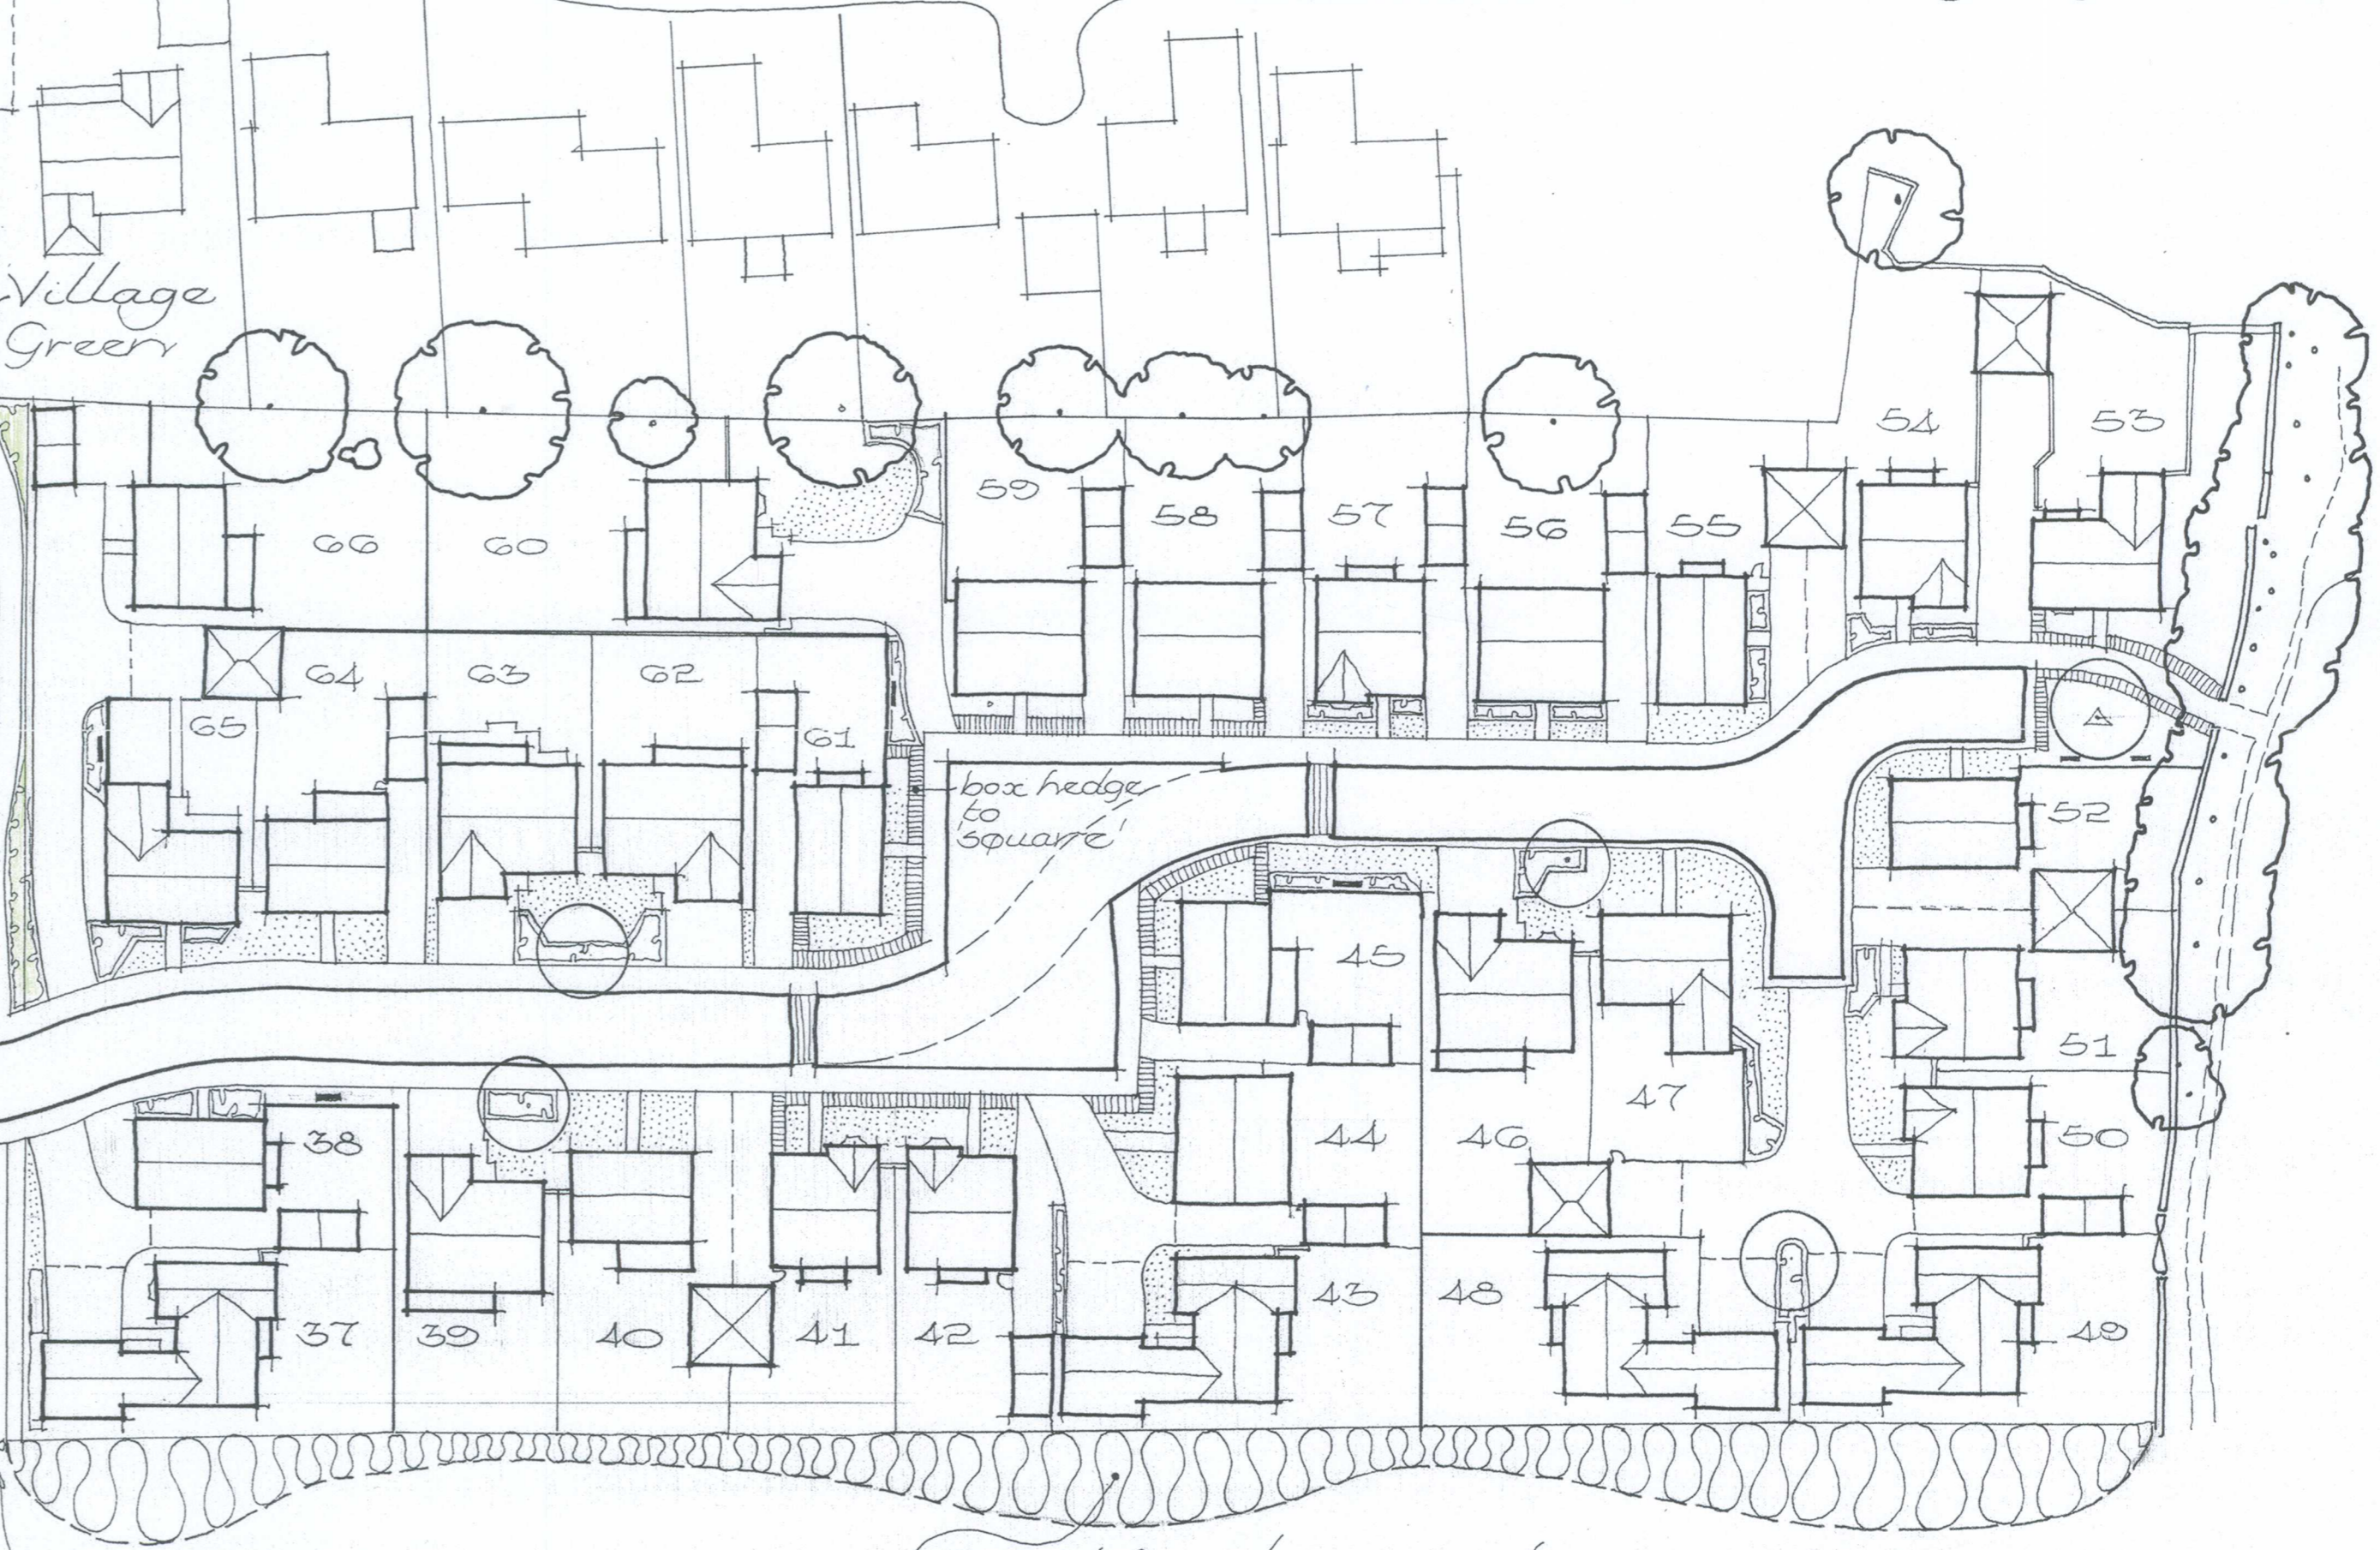

box hedge to square