



ROOF PLAN AS PROPOSED

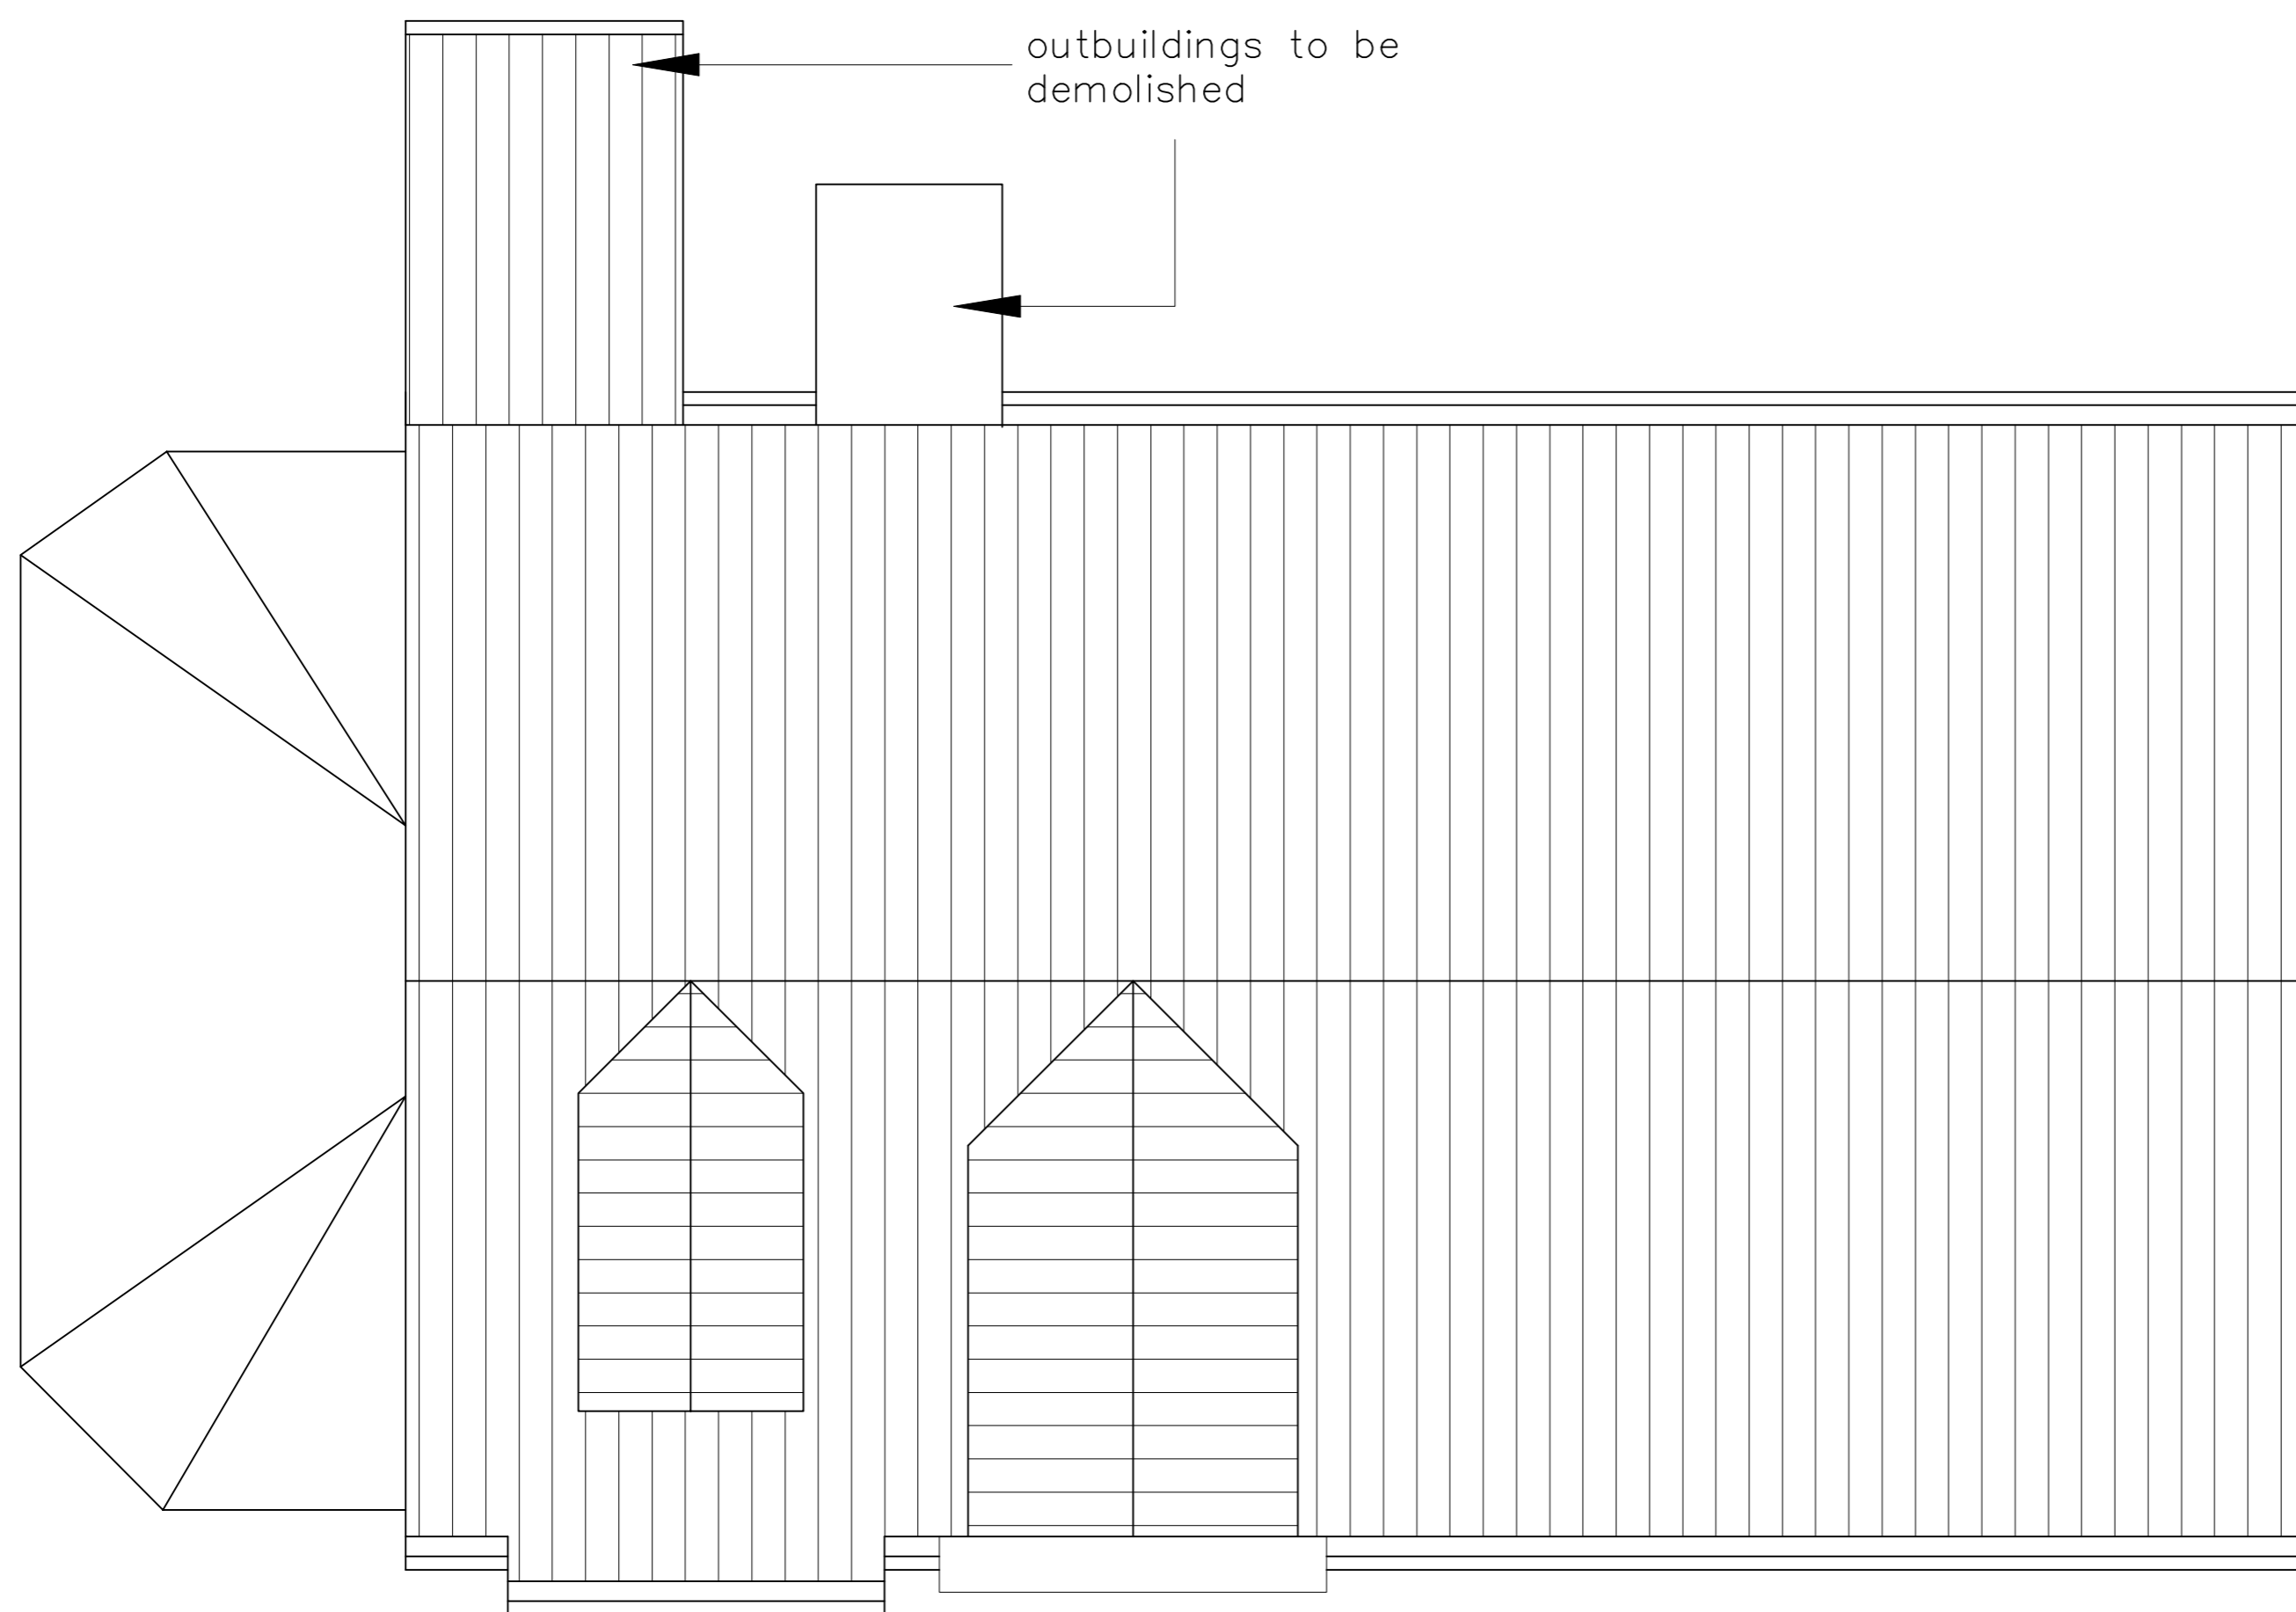

ROOF PLAN AS EXISTING

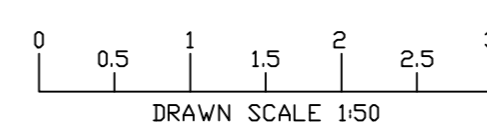

Title  
PROPOSED EXTENSION AND ALTERATIONS

Project  
HILL CROFT  
CAWTHORNE LANE  
DARTON, BARNSELY

Client  
ISABELLA RAMSBOTTOM

P.S. Withey  
Project Surveyors  
tel., (01274) 739198  
(01274) 739216  
fax., (01274) 739201  
73 Godwin Street, Bradford, BD1 2SH

Scale  
1:50@a1

Drawn  
de

Job No  
2019

5