




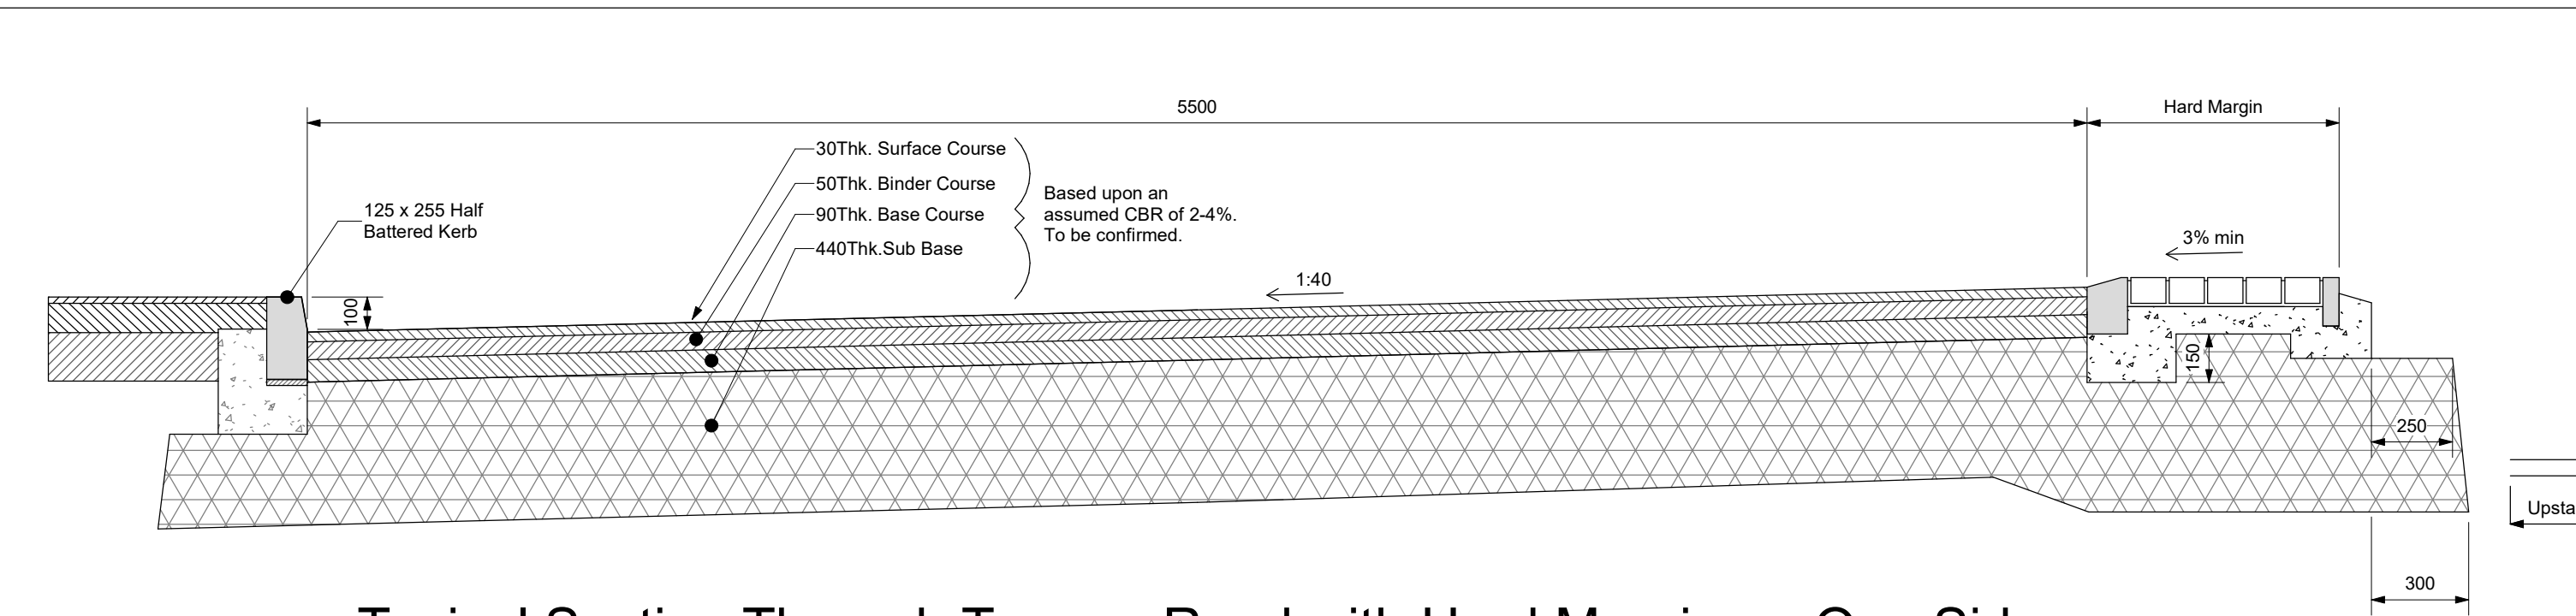


1 Typical Section Through Tarmac Road with Hard Margin on One Side

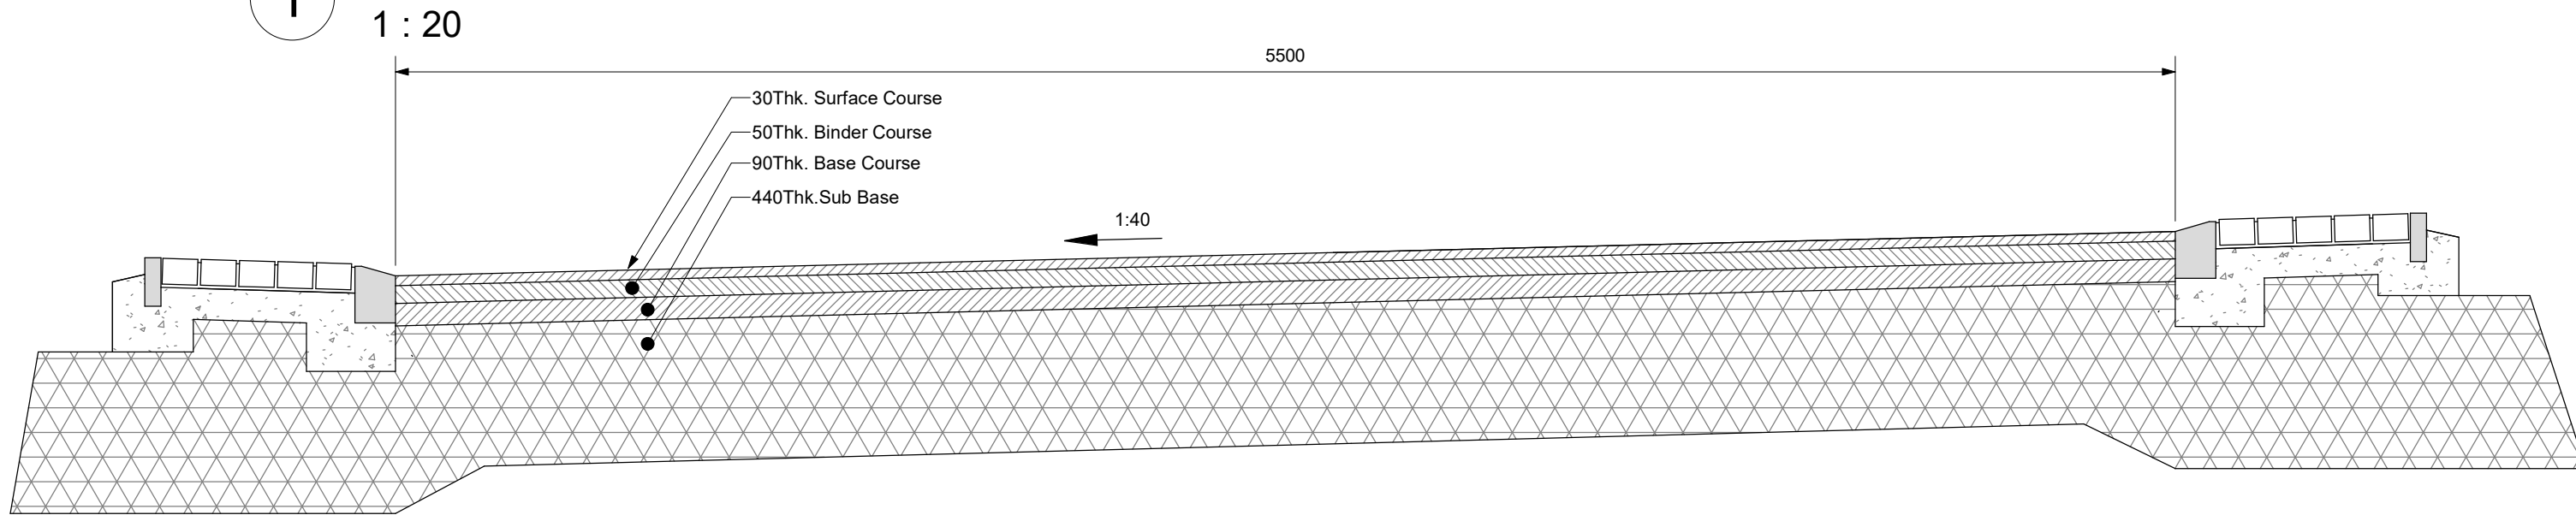


2 Section through Access Road with Hard Margin

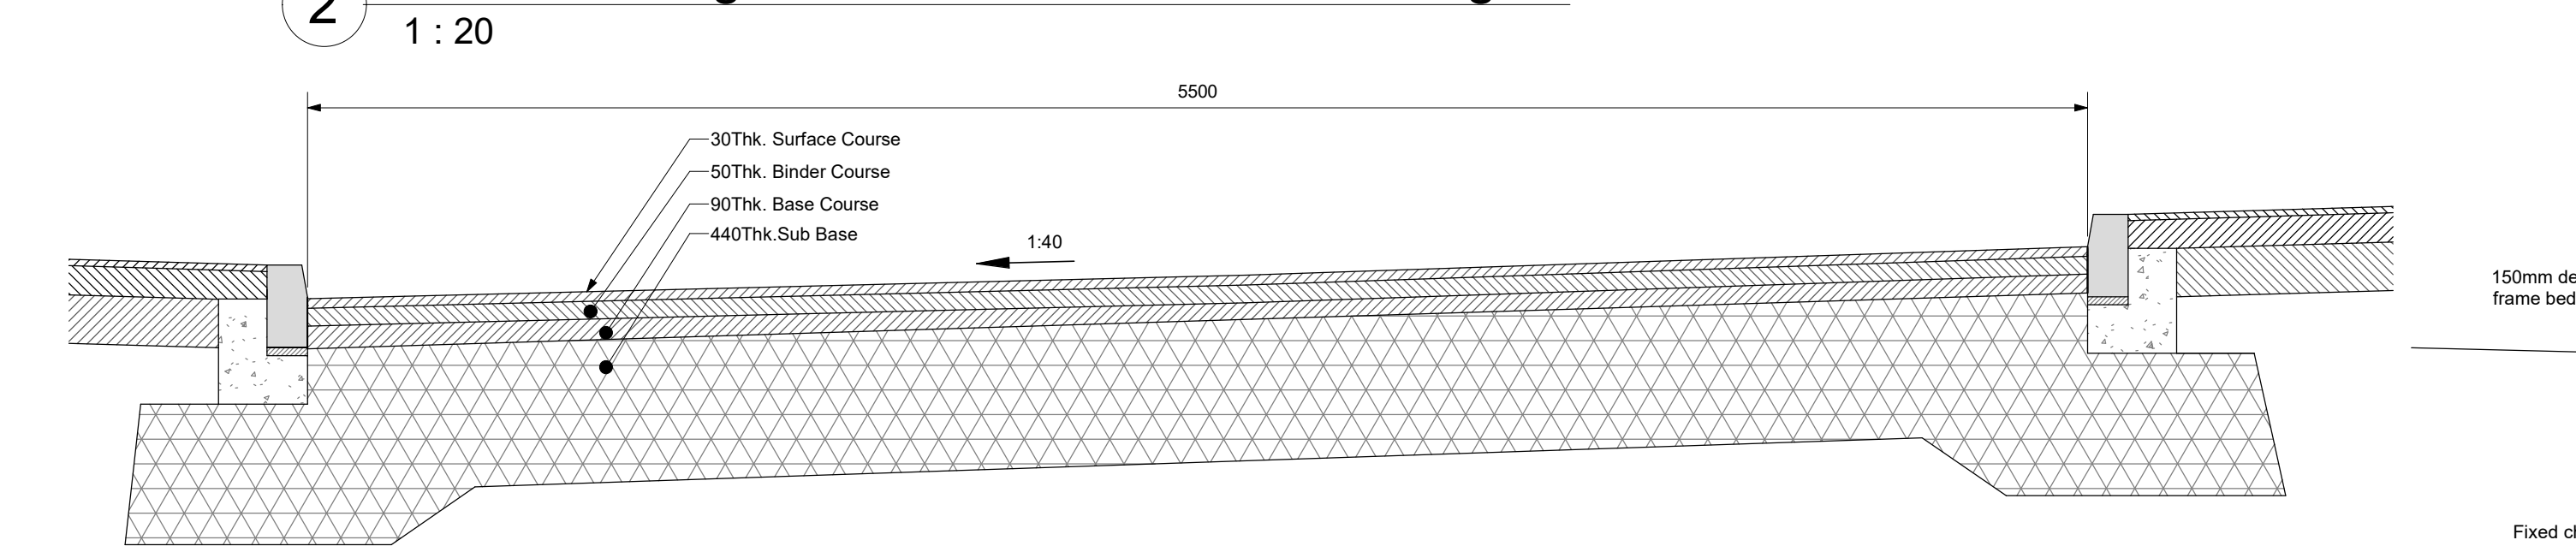


3 Section Through Tarmac Road

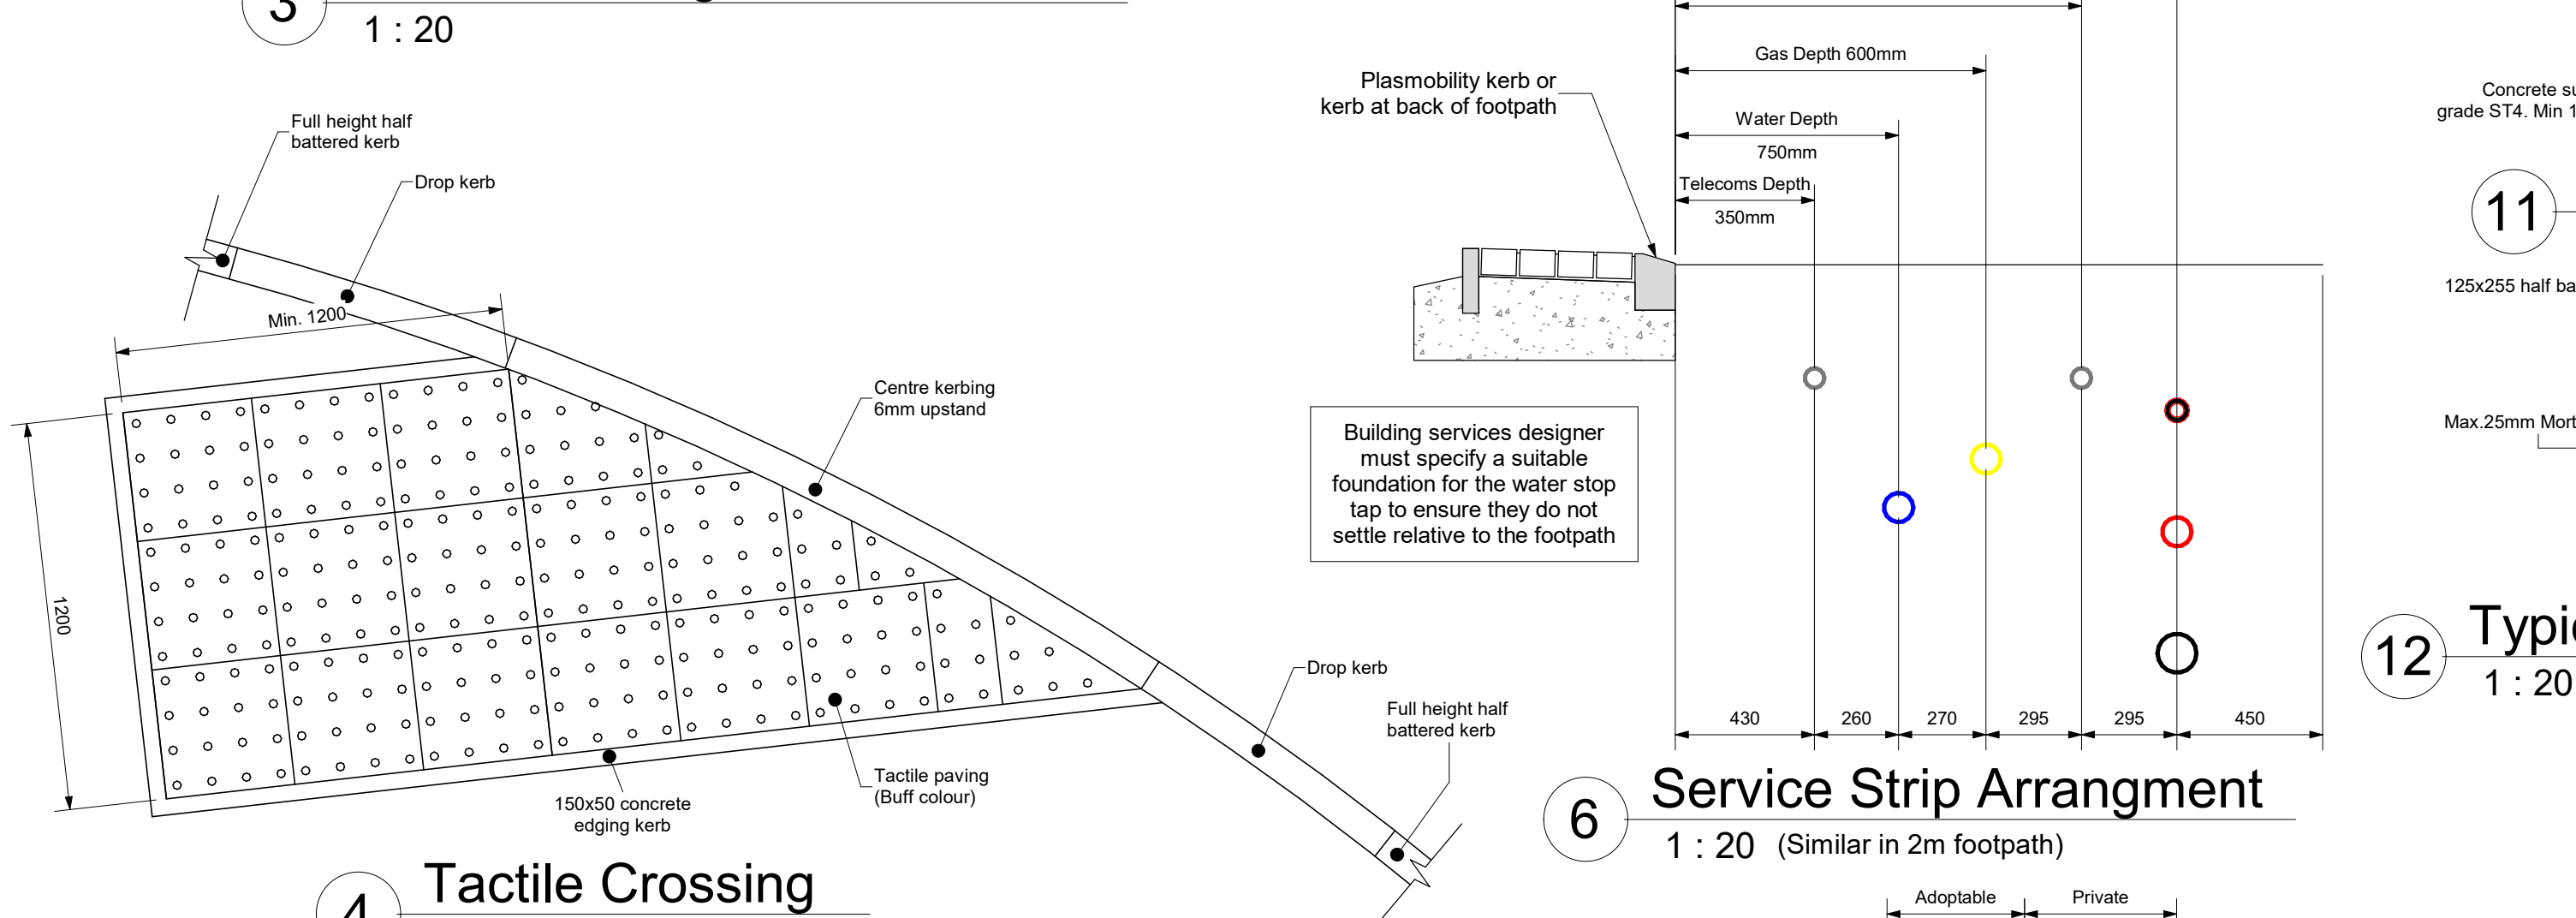

4 Tactile Crossing

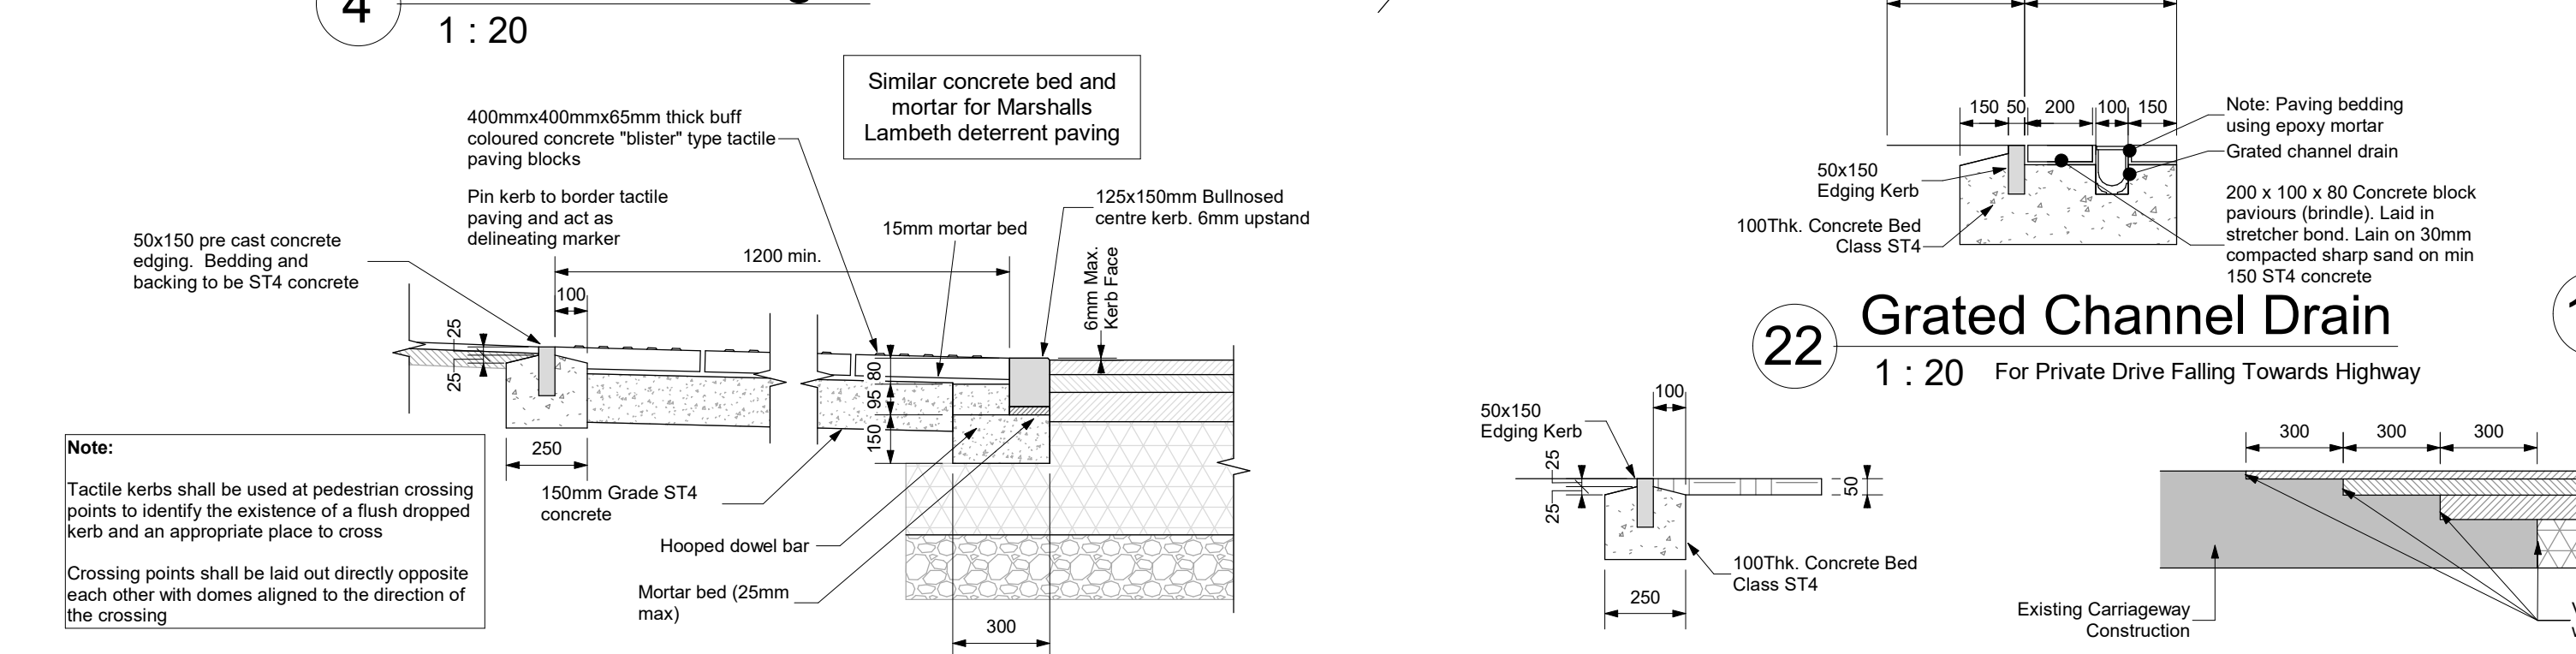


5 Typical Section through Tactile Crossing

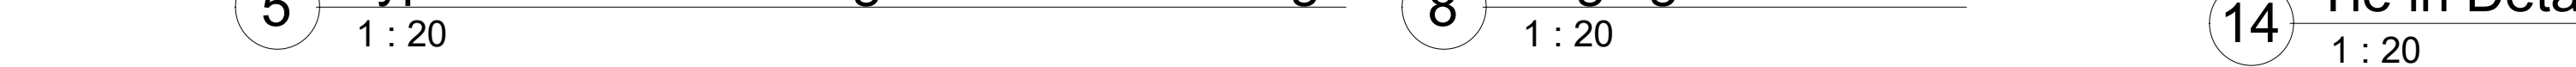


8 Edging Kerb Detail




14 Tie in Detail

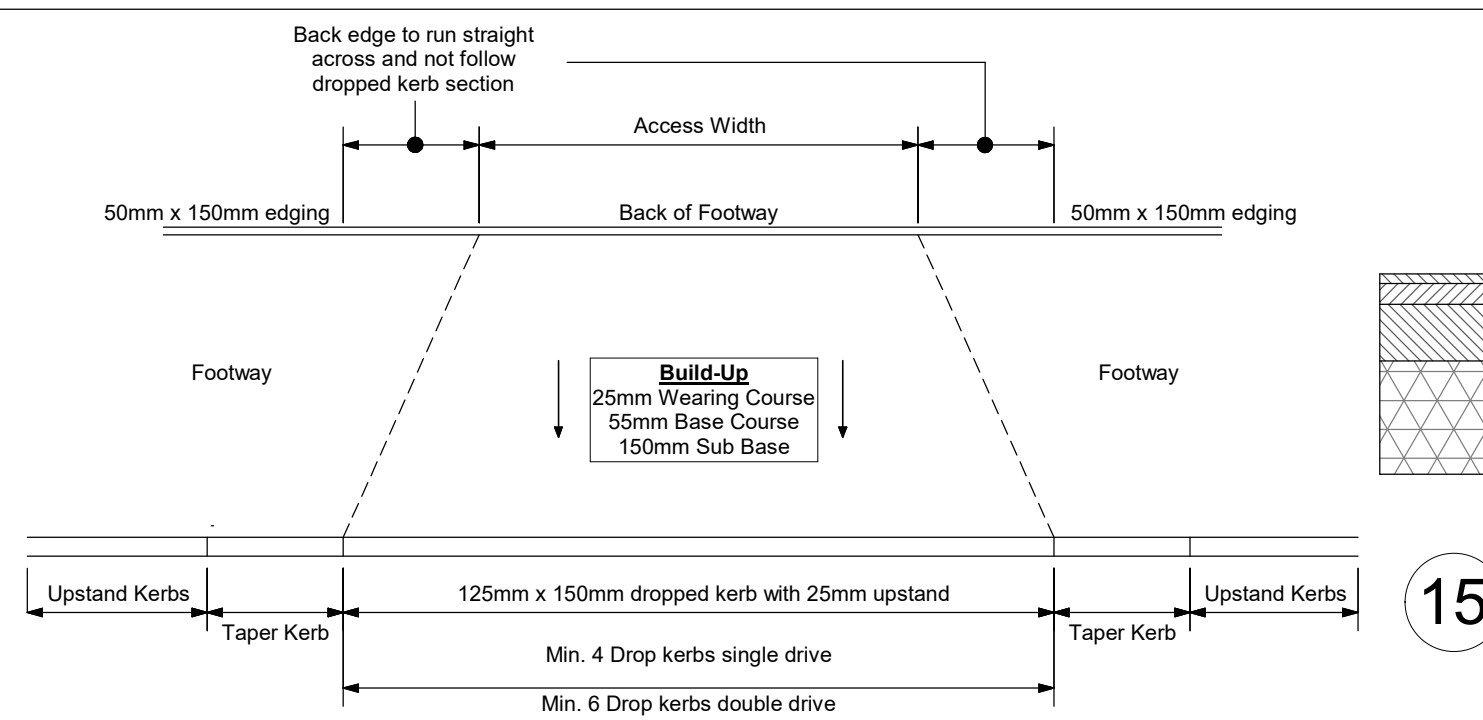


9 Typical Vehicular Crossing Plan

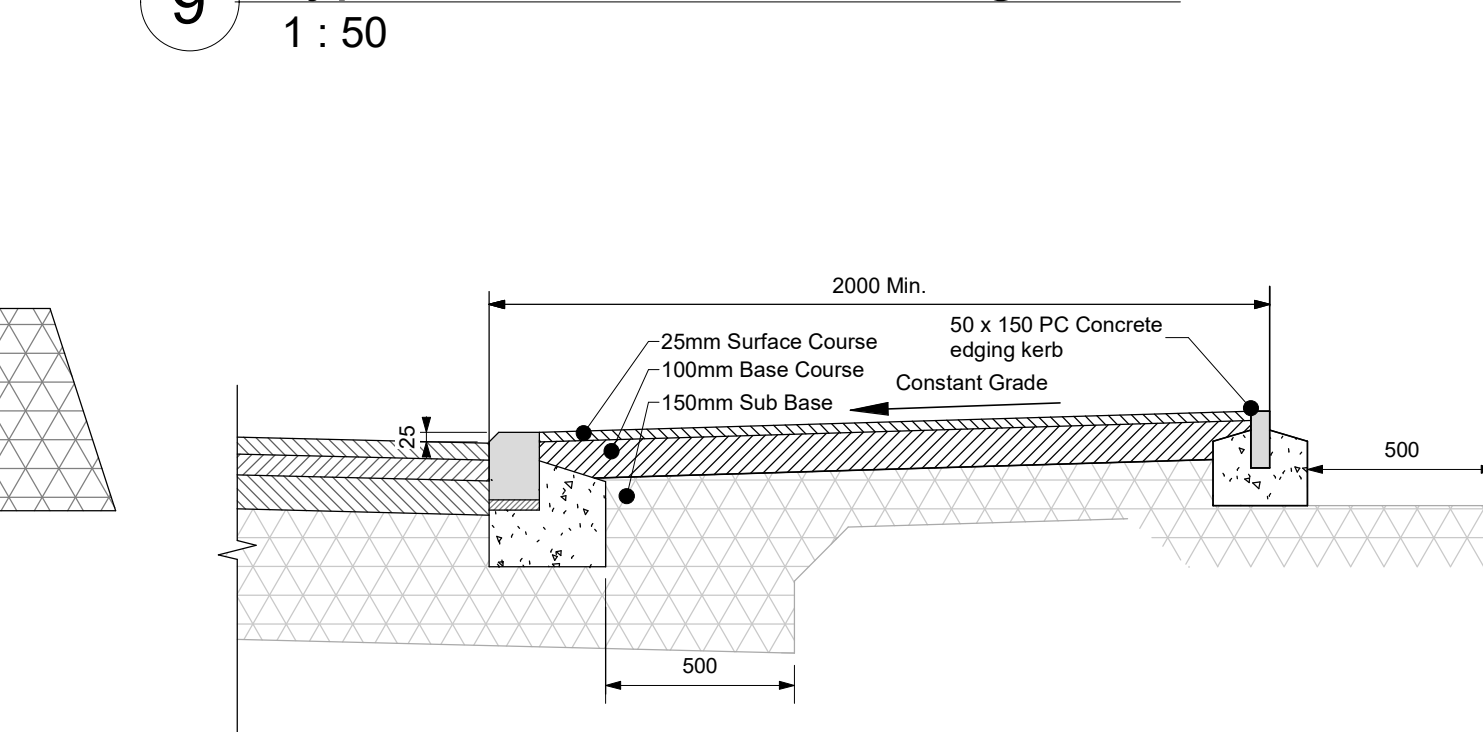


10 Section through Vehicle Crossing

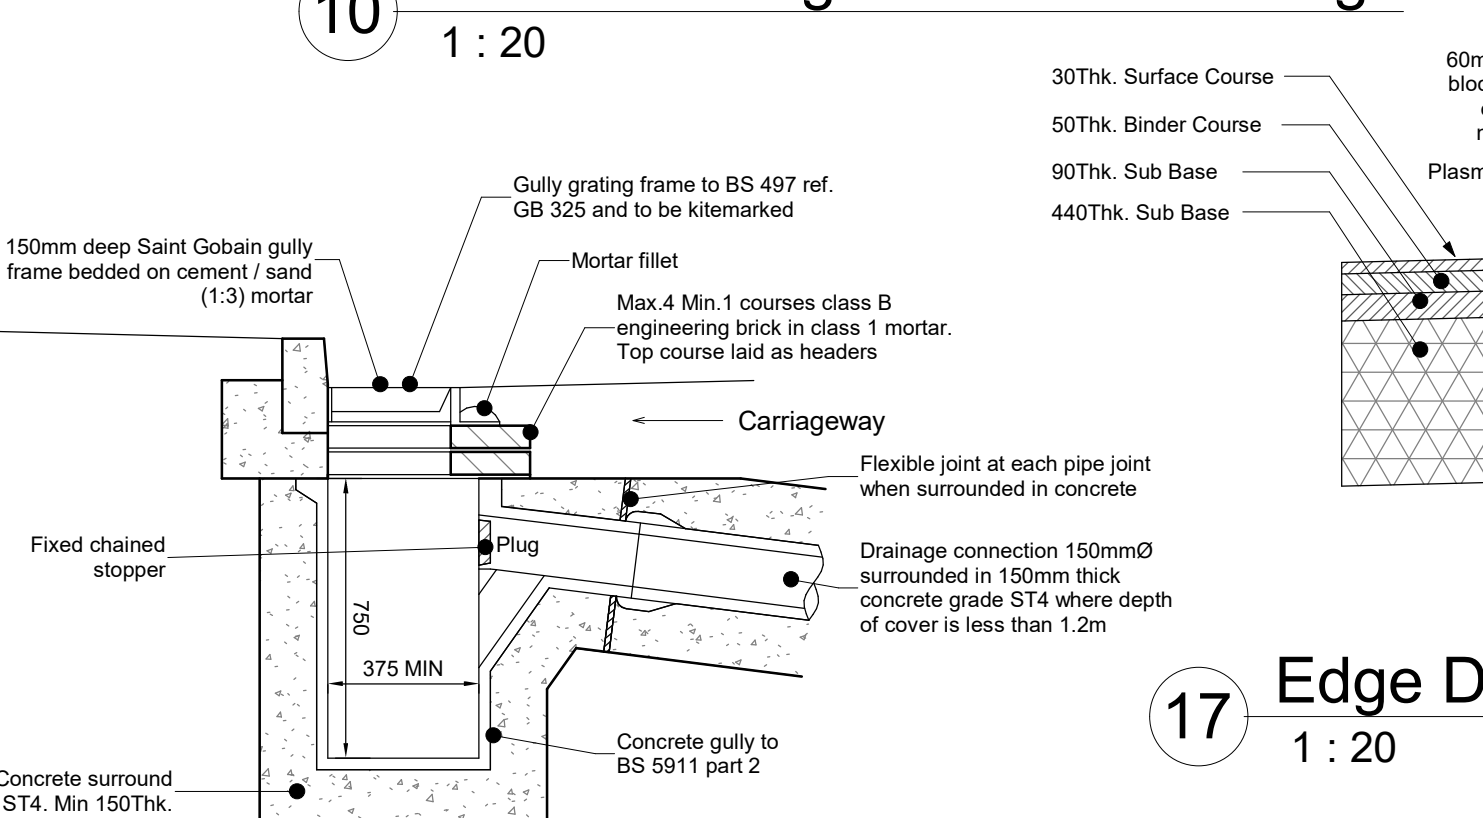


11 Typical Gully

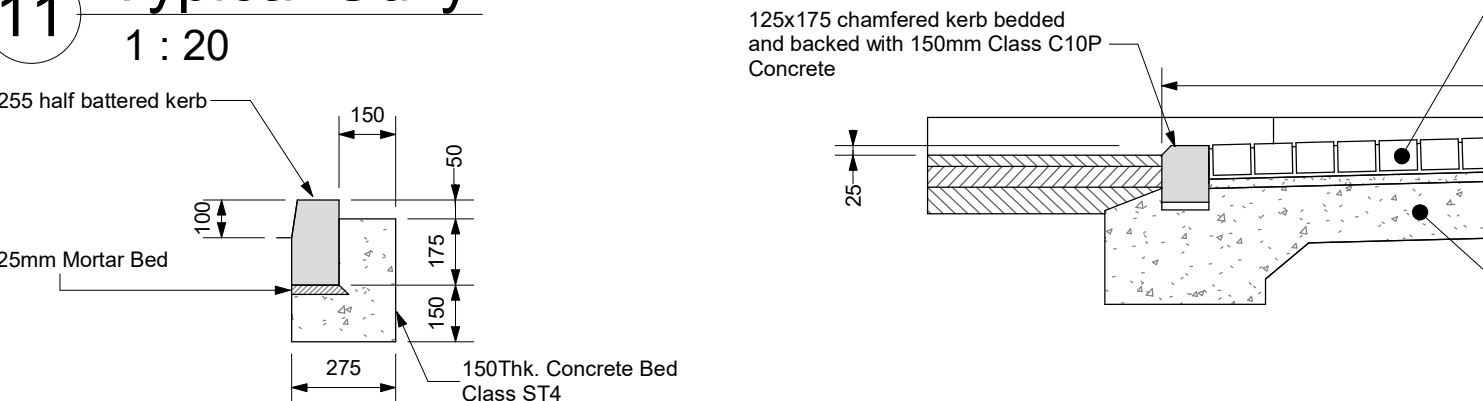


12 Typical Highway Kerb Detail

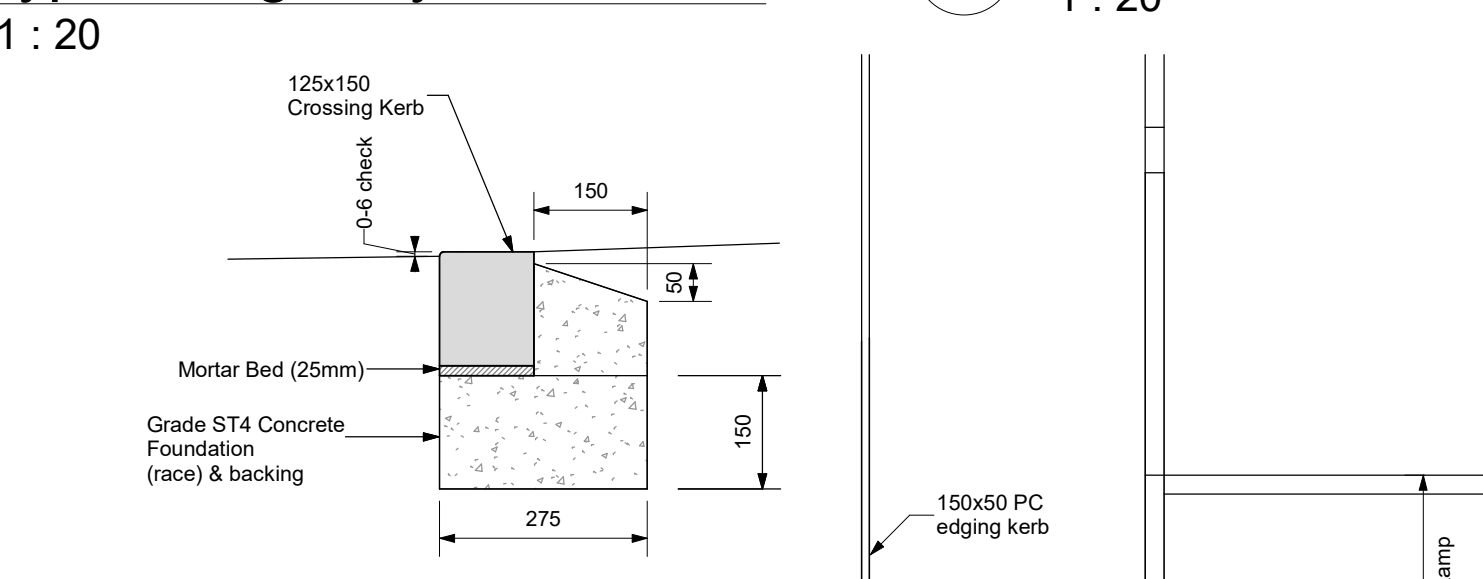


13 Bull Nose Kerb Detail

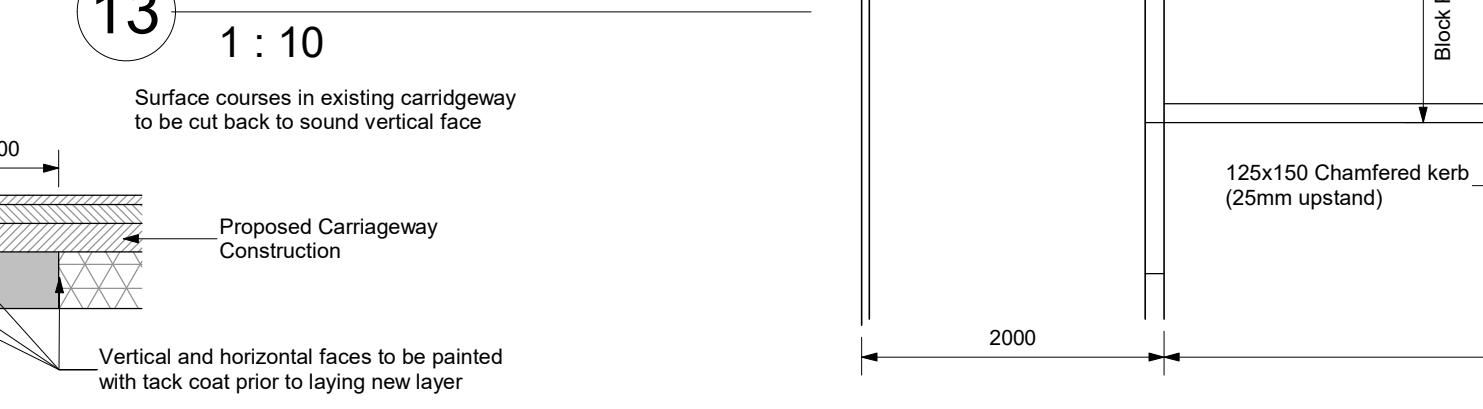


22 Grated Channel Drain

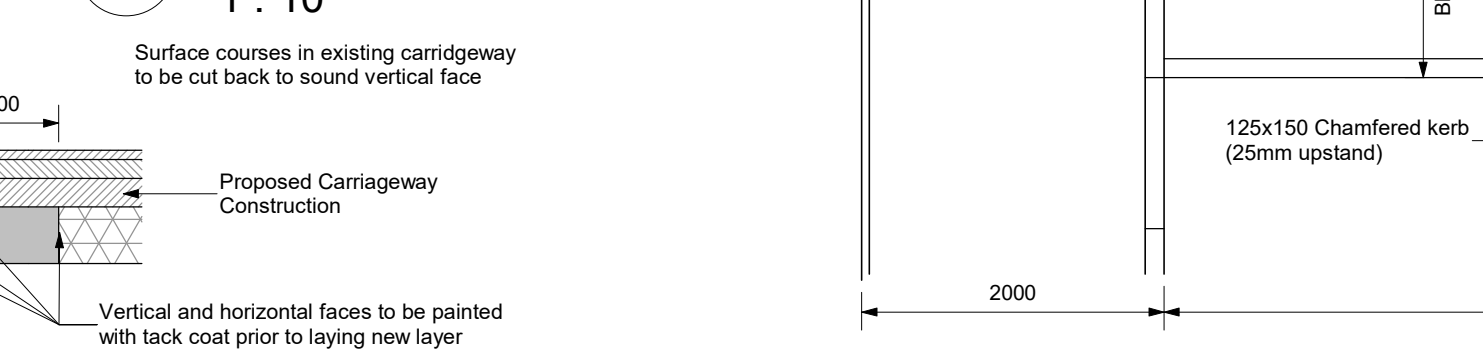


18 Section through Ramp to Access Way

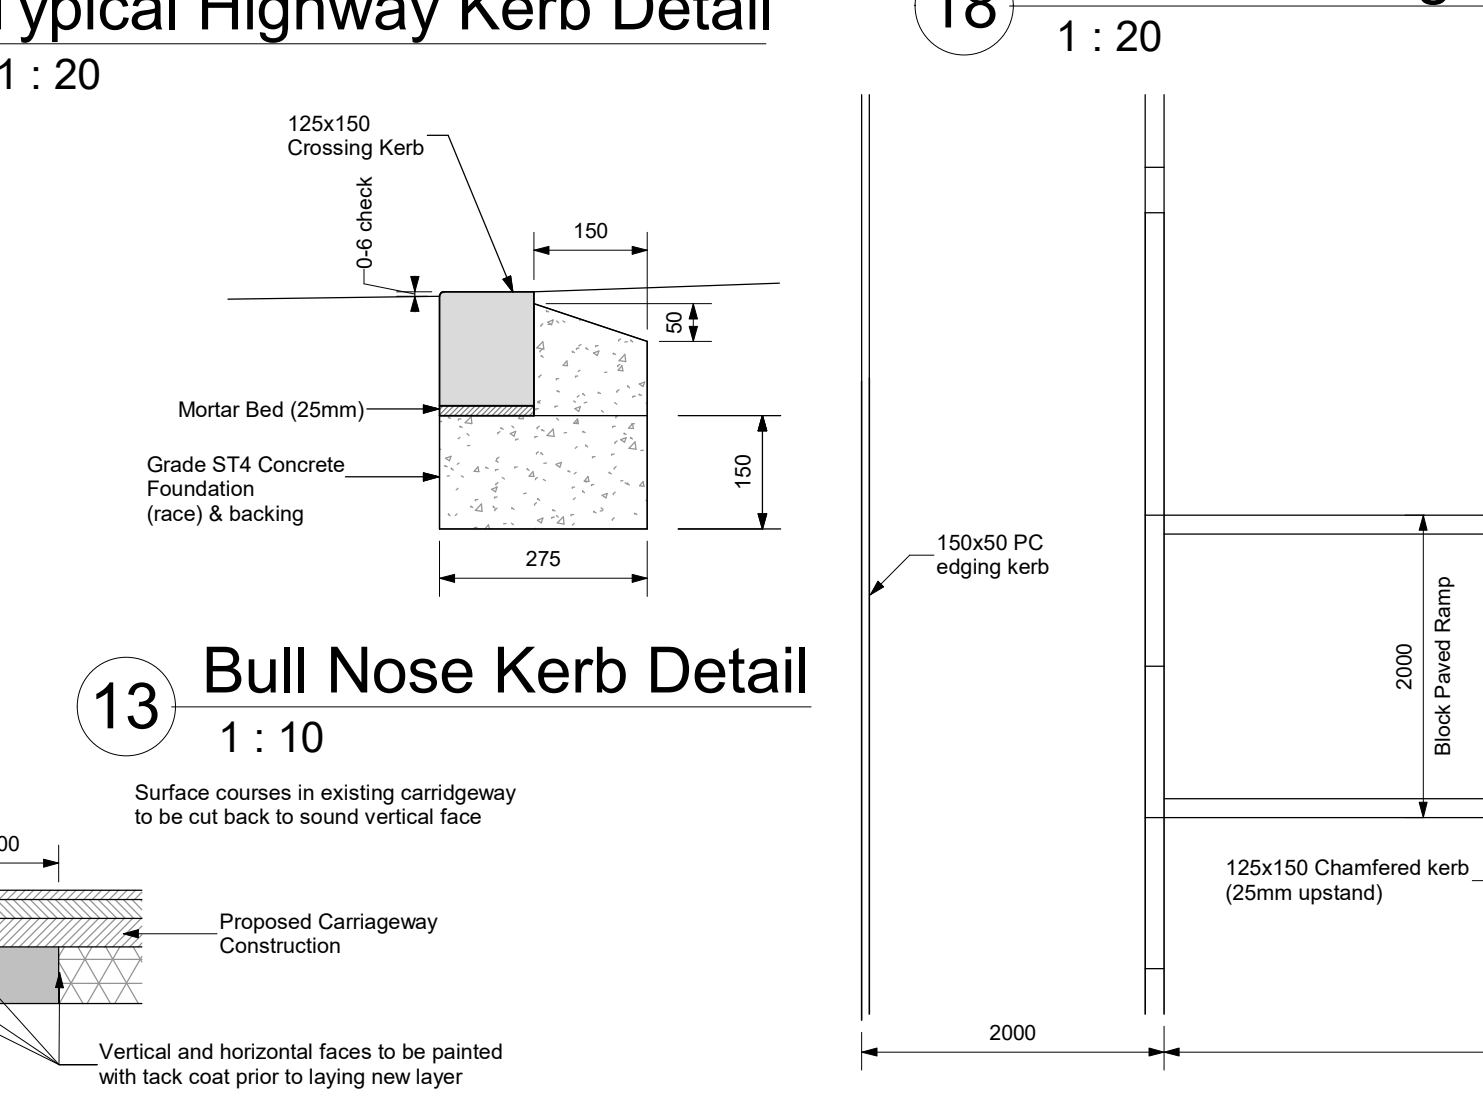


19 Typical Kerbing Detail to Ramp Crossing

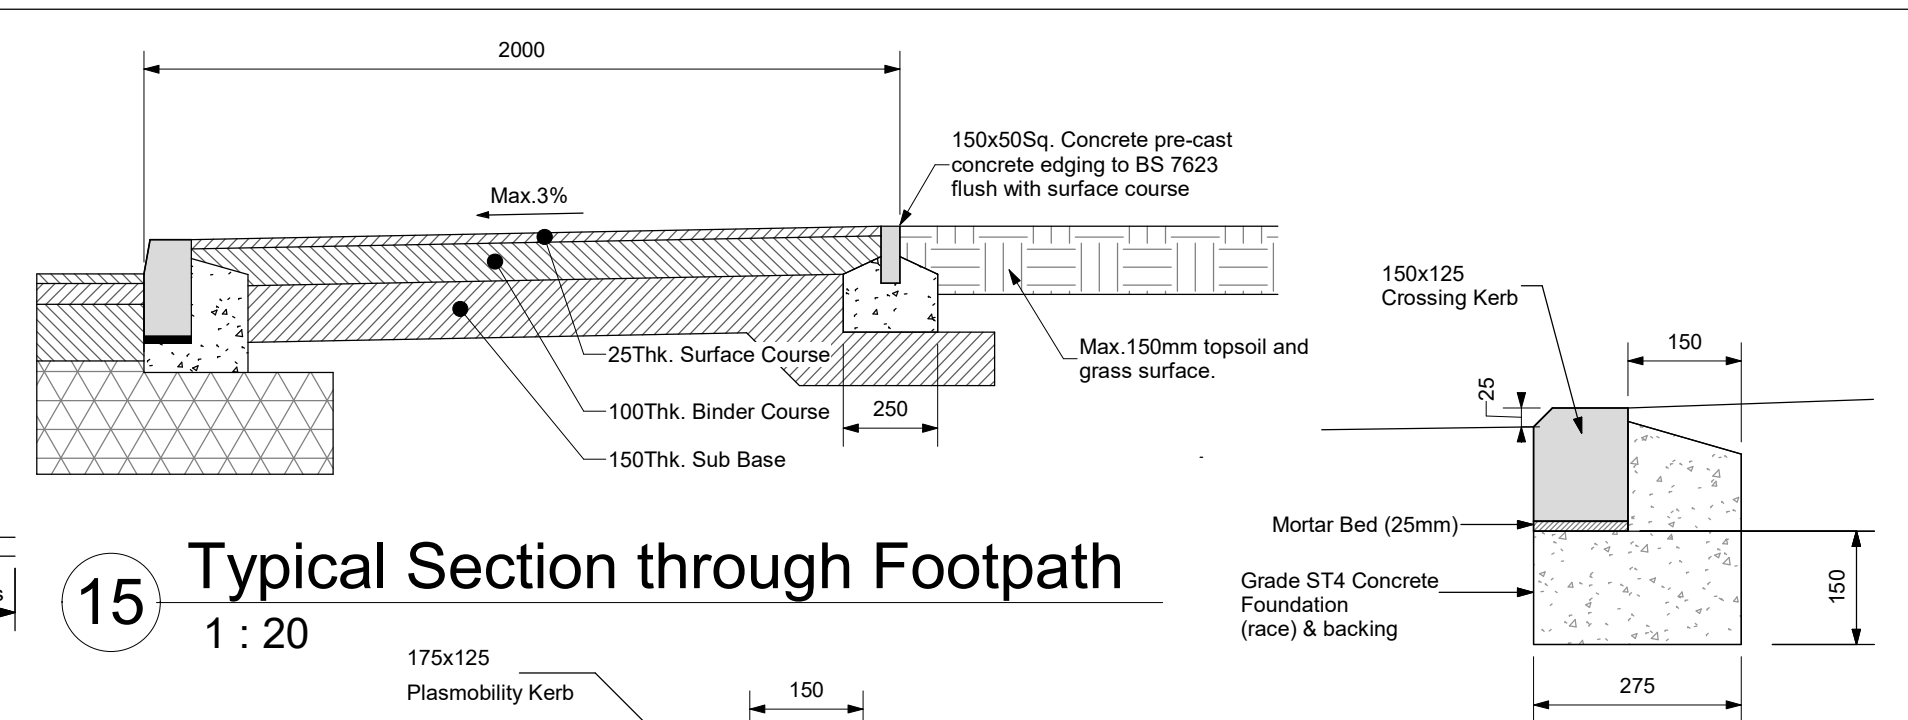


15 Typical Section through Footpath

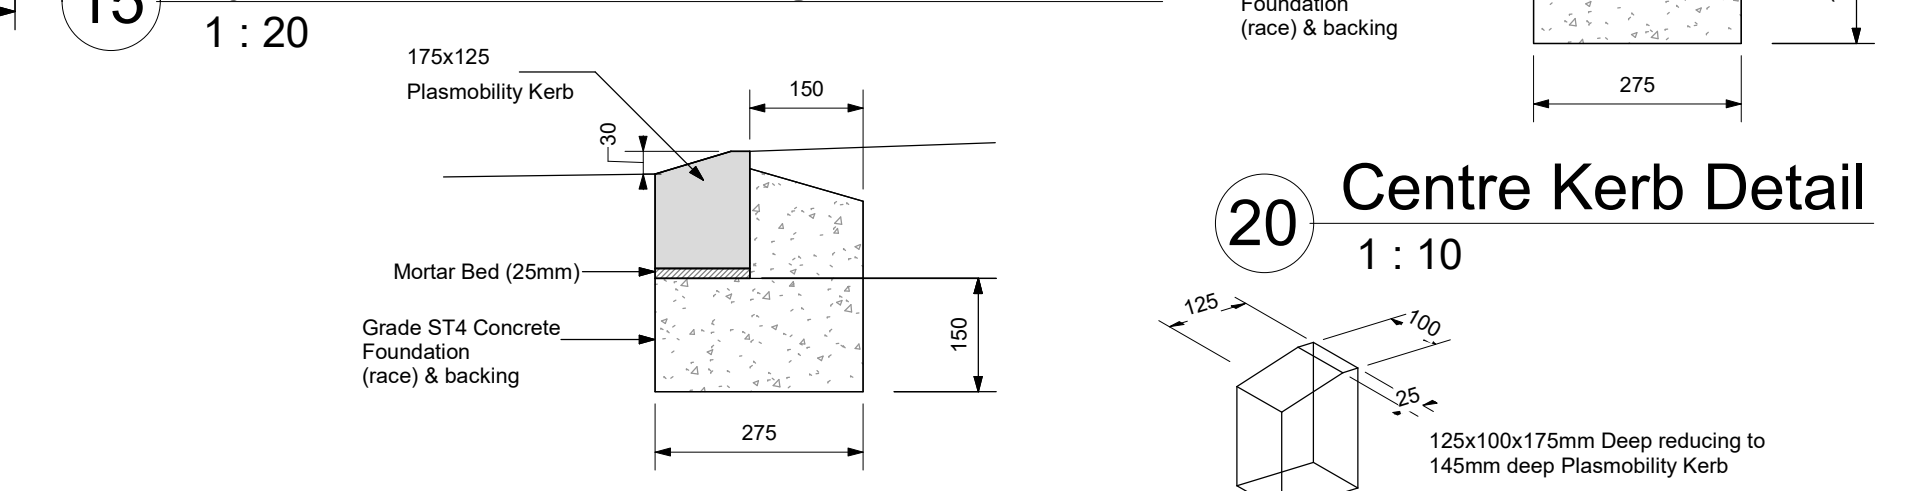


20 Centre Kerb Detail

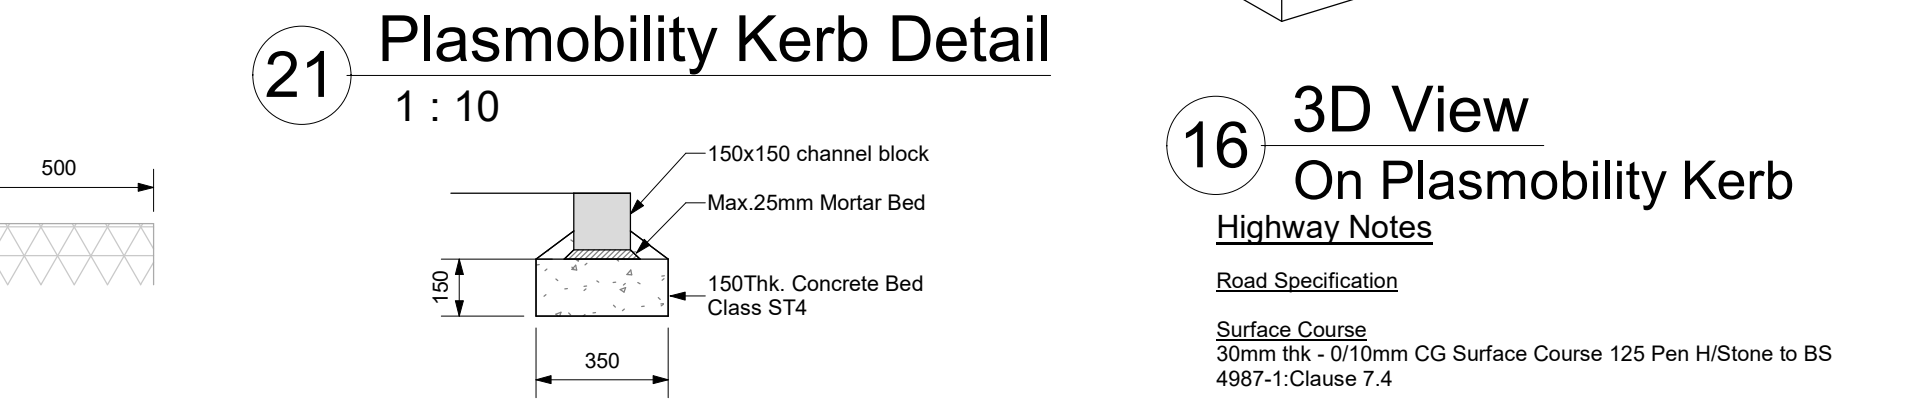


21 Plasmobility Kerb Detail

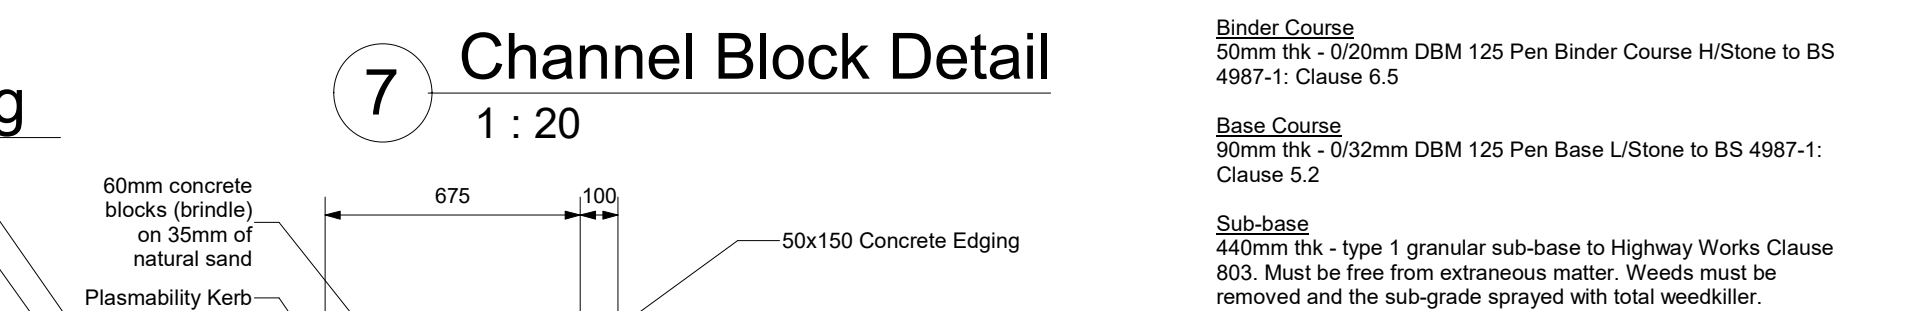


7 Channel Block Detail

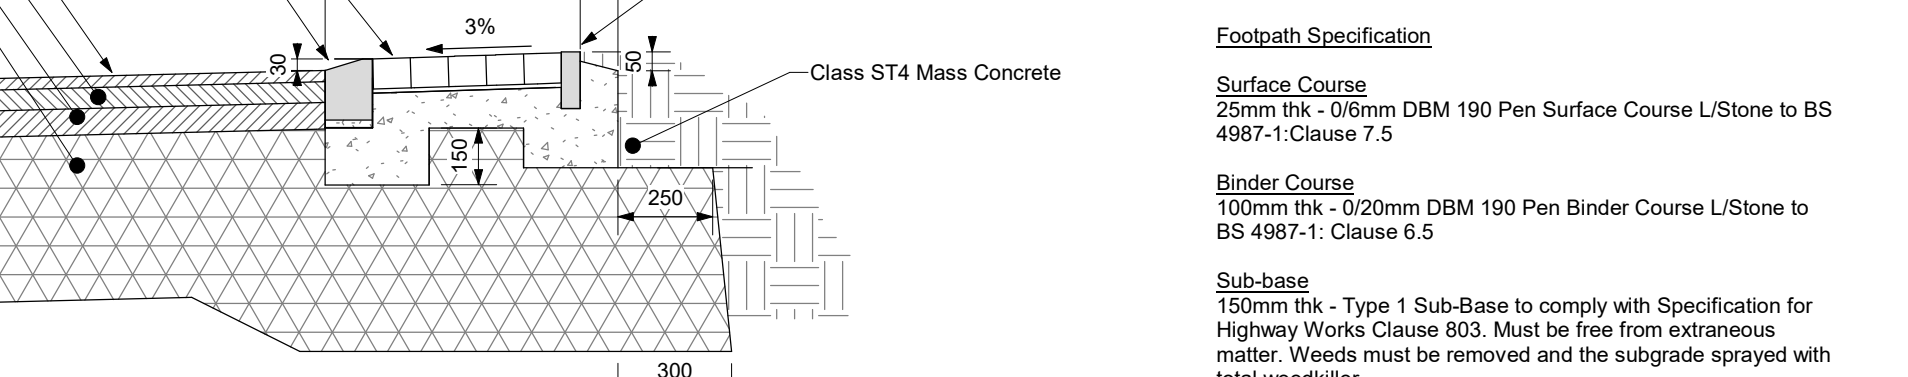


17 Edge Detail through Access Way

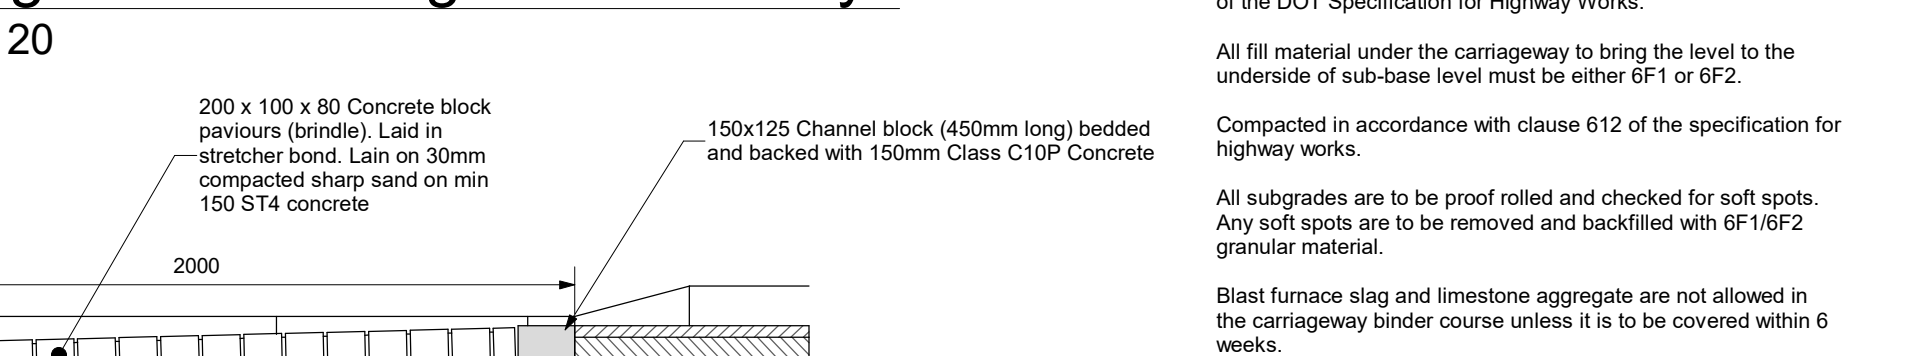

6 Service Strip Arrangement

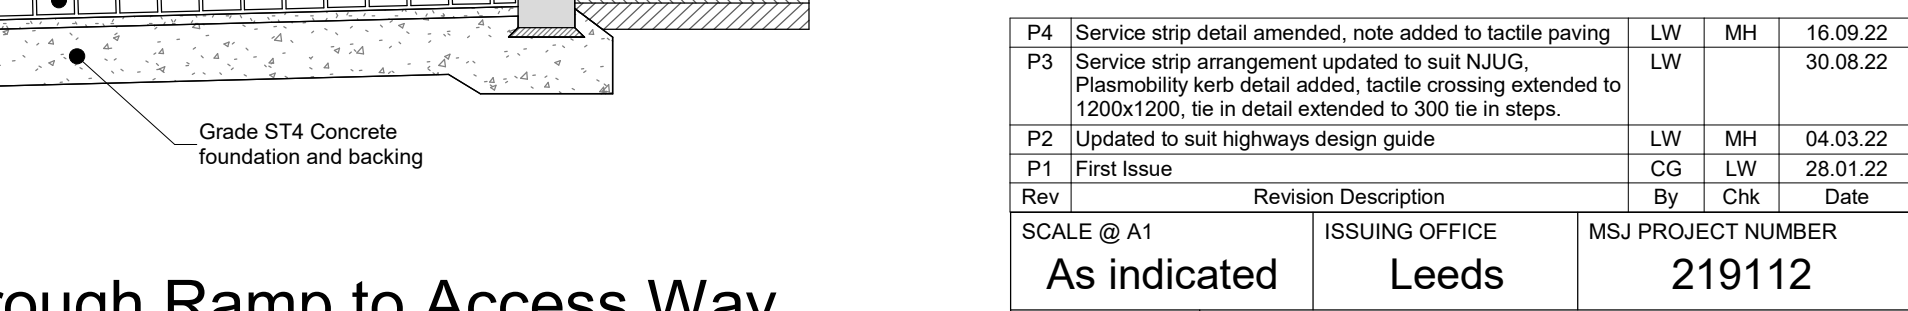

18 Section through Ramp to Access Way

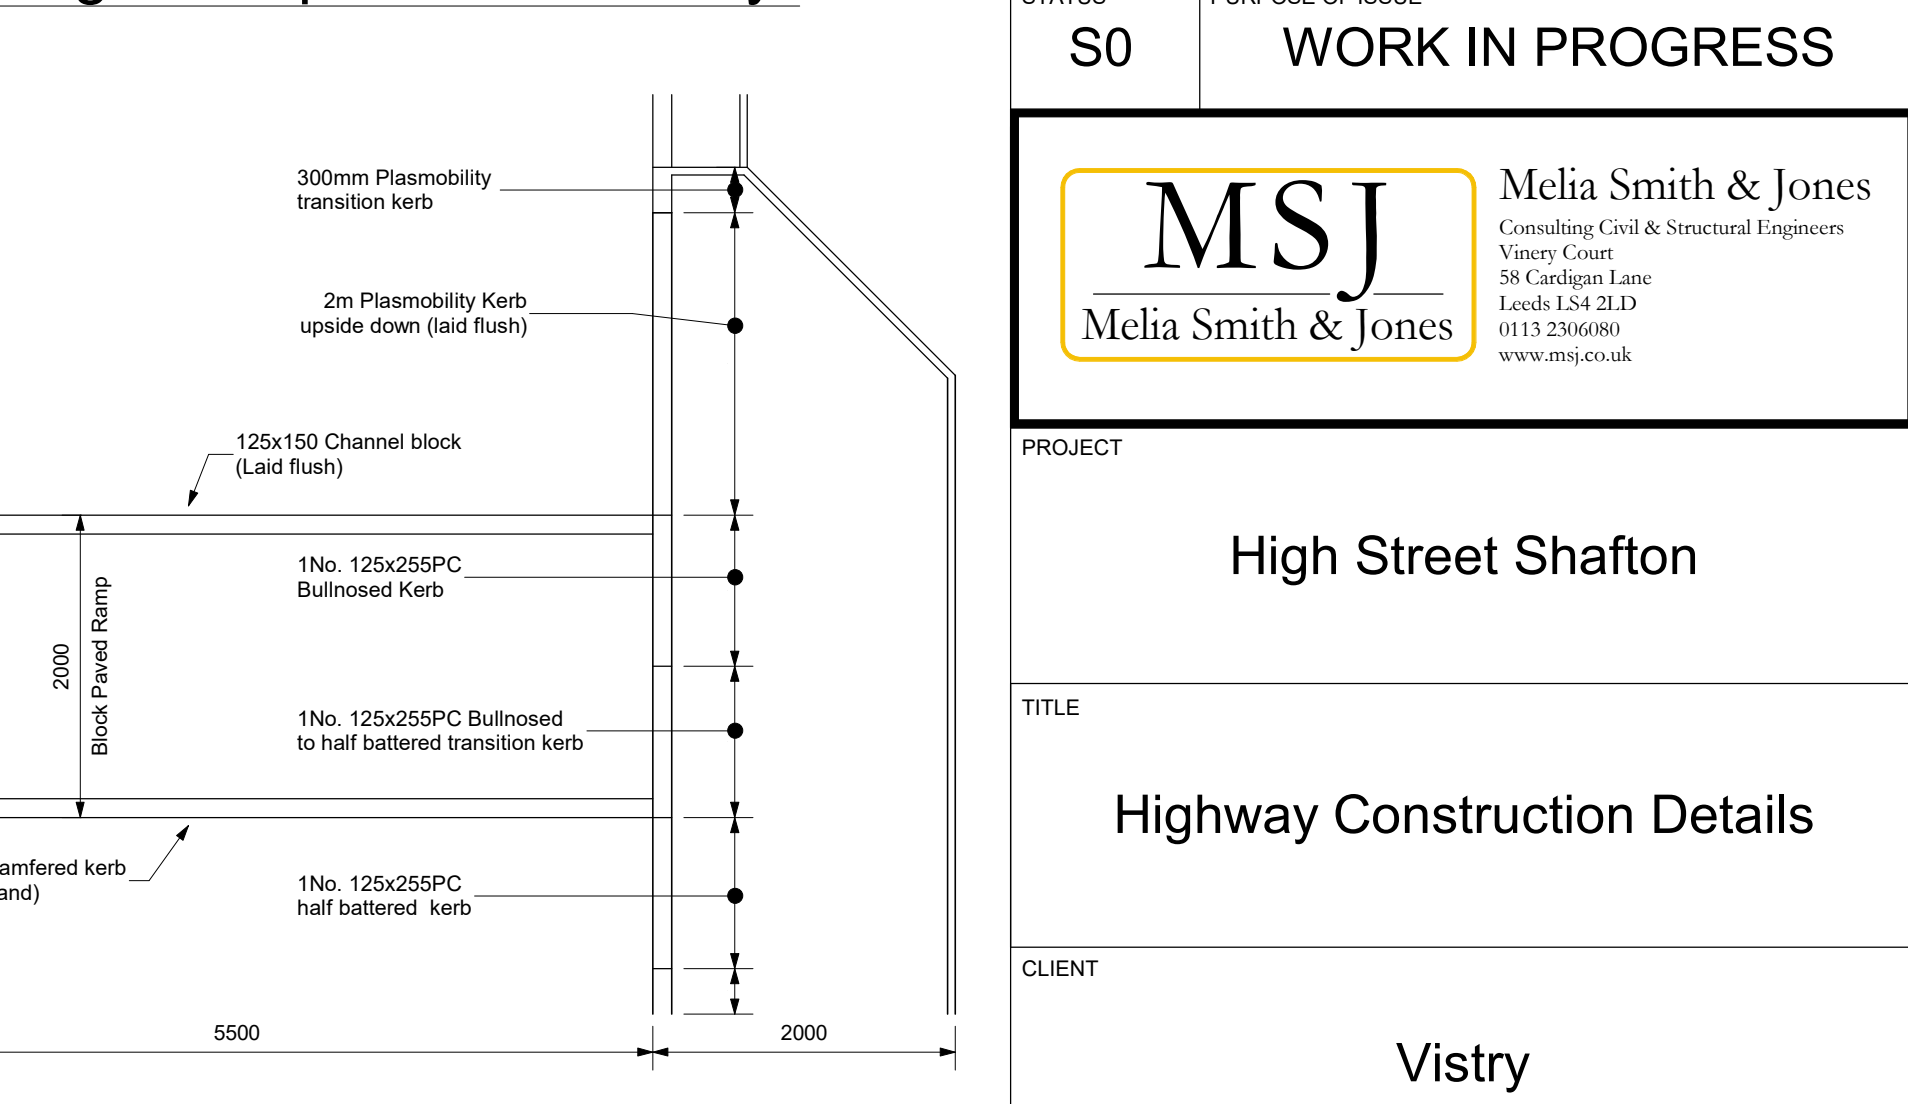

19 Typical Kerbing Detail to Ramp Crossing

P4	Service strip detail amended, note added to tactile paving	LW	MH	16.09.22
P3	Service strip arrangement updated to suit NJUG.	LW	MH	30.08.22
P3	Plasmobility kerb detail added, tactile crossing extended to 1200x1200, tie in detail extended to 300 tie in steps.	LW	MH	04.03.22
P2	Updated to suit highways design guide	CG	LW	28.01.22
P1	First Issue	By	Chk	Date
Rev	Revision Description	By	Chk	Date
SCALE @ A1	ISSUING OFFICE	MSJ PROJECT NUMBER		
As indicated	Leeds	219112		

STATUS	PURPOSE OF ISSUE
S0	WORK IN PROGRESS

MSJ Melia Smith & Jones	Melia Smith & Jones Consulting Civil & Structural Engineers Vinery Court 58 Cardigan Lane Leeds LS4 2LD 0113 2360860 www.msj.co.uk
-----------------------------------	--

PROJECT	High Street Shafton
TITLE	Highway Construction Details
CLIENT	Vistry

DRAWING NUMBER	REV
219112-MSJ-ZZ-XX-DR-C-4100	P4