



Side Elevation

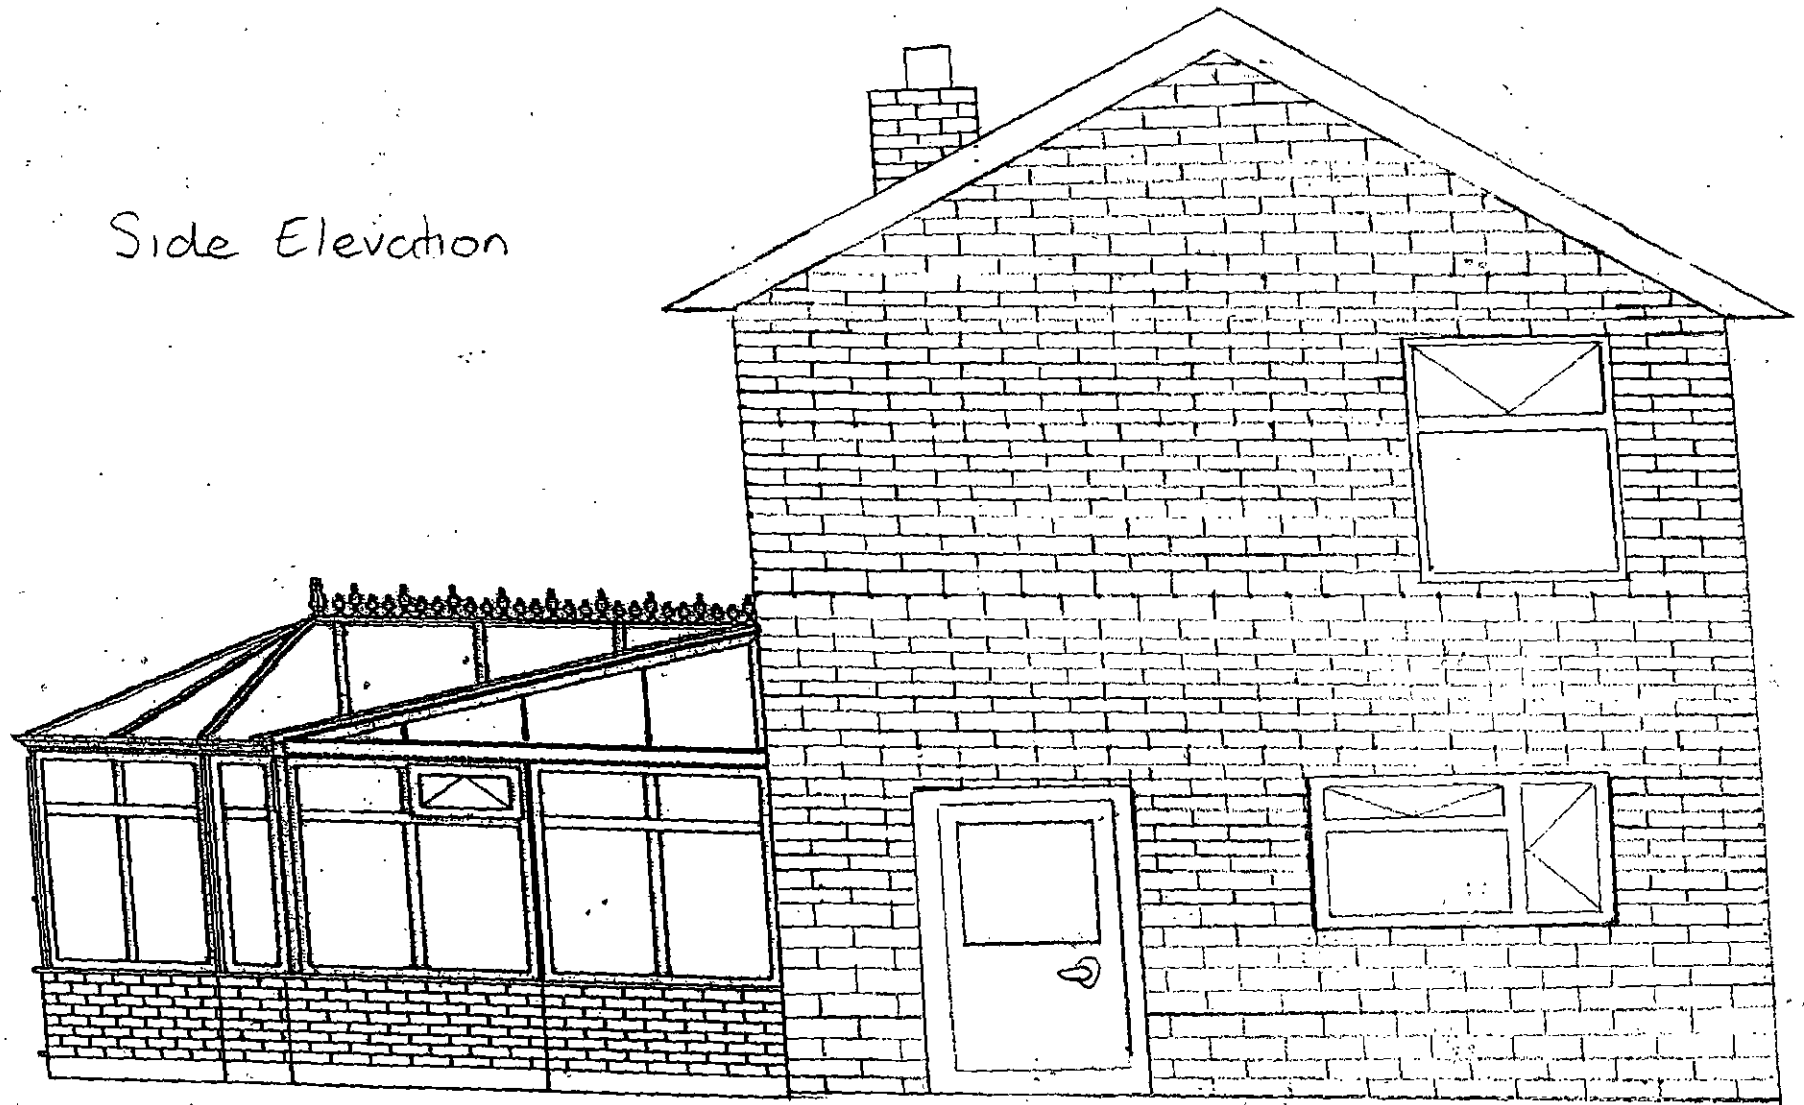

No 39

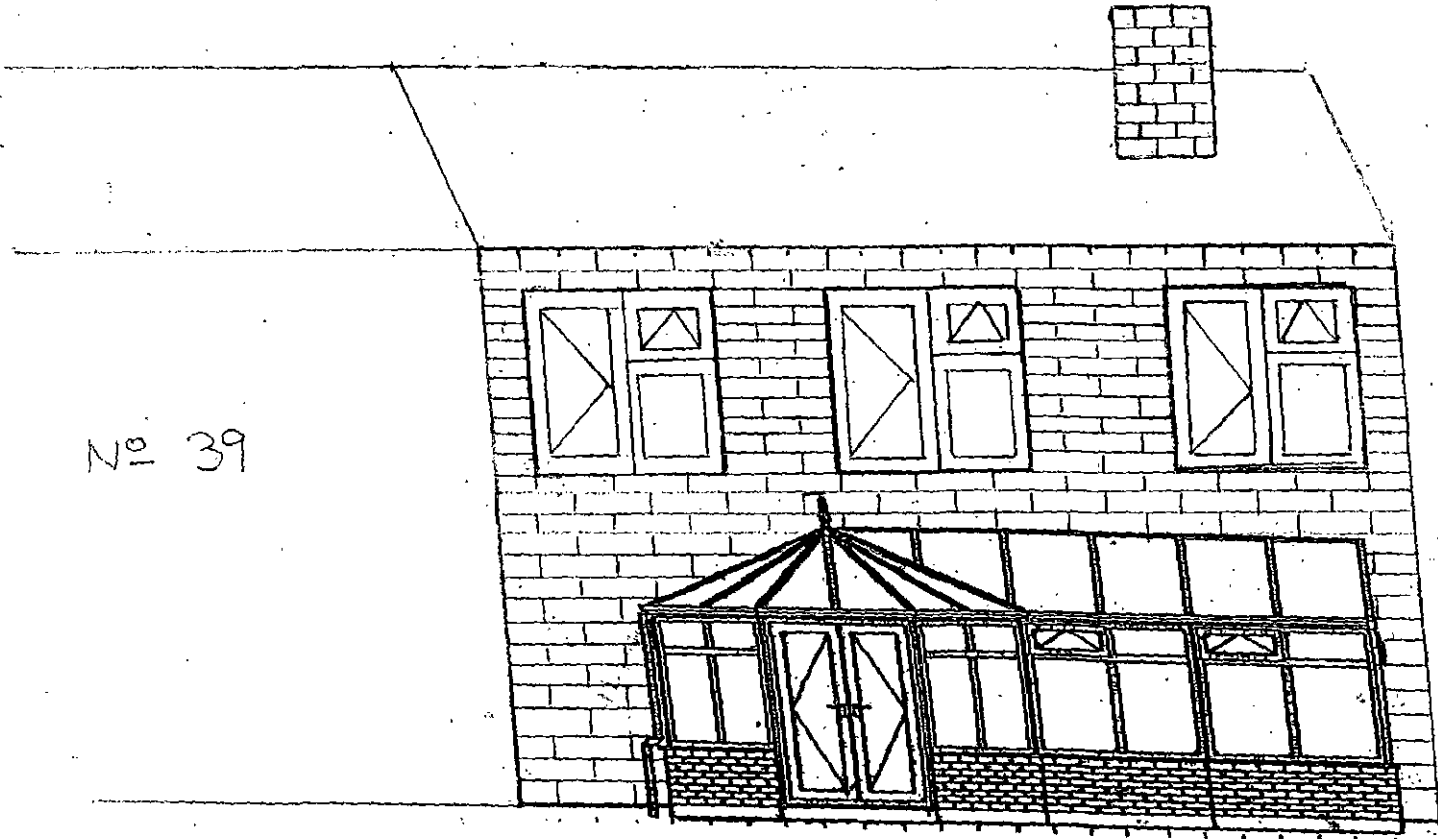

Rear Elevation

View from 39

