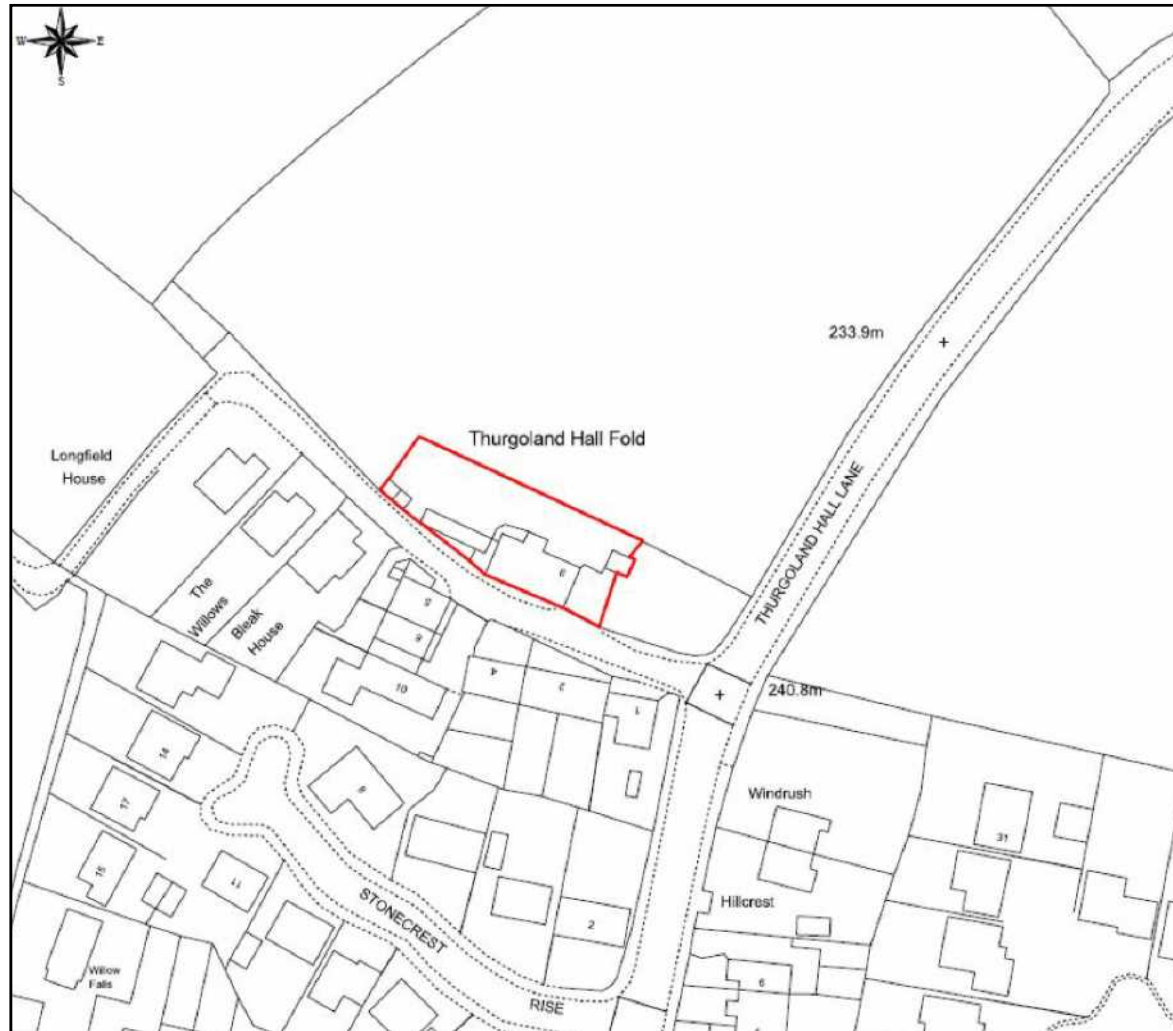


iHUS Projects
Plumtree Industrial Estate
Plumtree Road
Bircotes
DN11 8EW
tel.: 01302 247777
www.ihusannexe.com

Project Name: New Build Garden Annex

Drawing Name: Location Plan
Drawing No.: 1736.3
Version: 1
Revision: 0
Date: 06.08.2018

Clients name: Christine Stamper

Address: 9 Thurgoland Hall Fold
Thurgoland
Sheffield

Post code: S35 7EA

Scale 1:1250
Printed to A4