




1 GIA - Basement
1: 1000

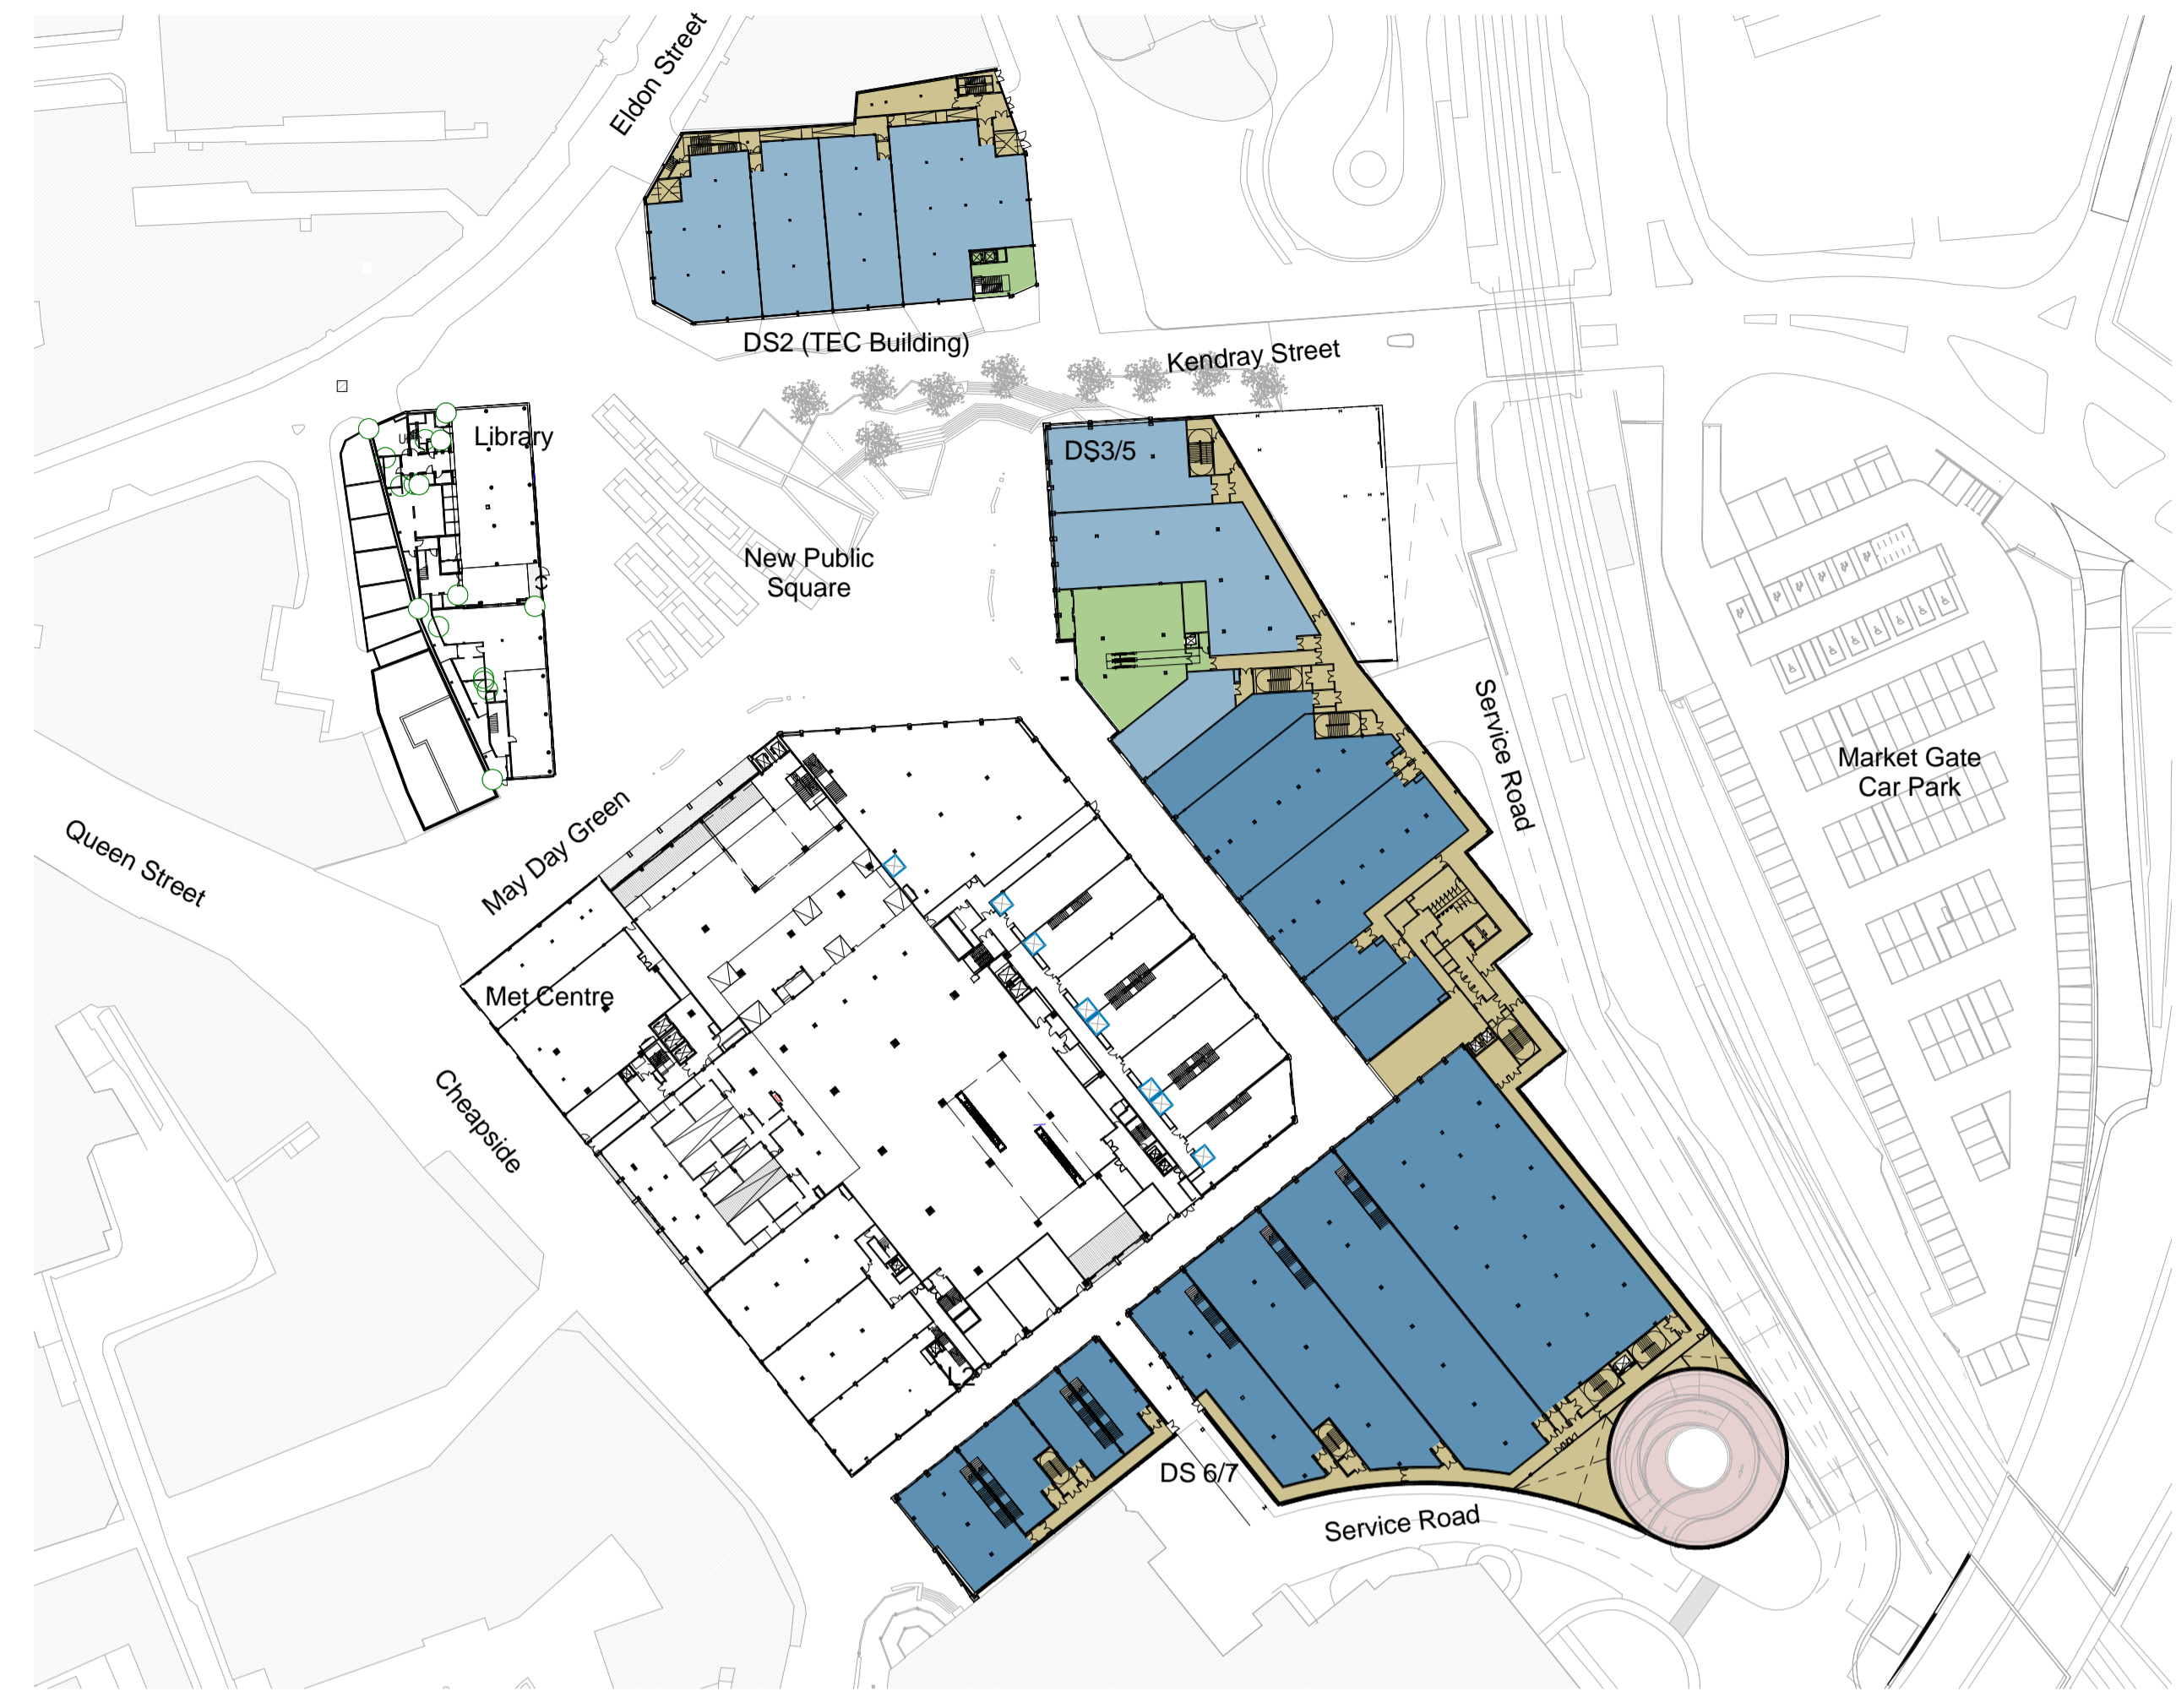

2 GIA - GF
1: 1000

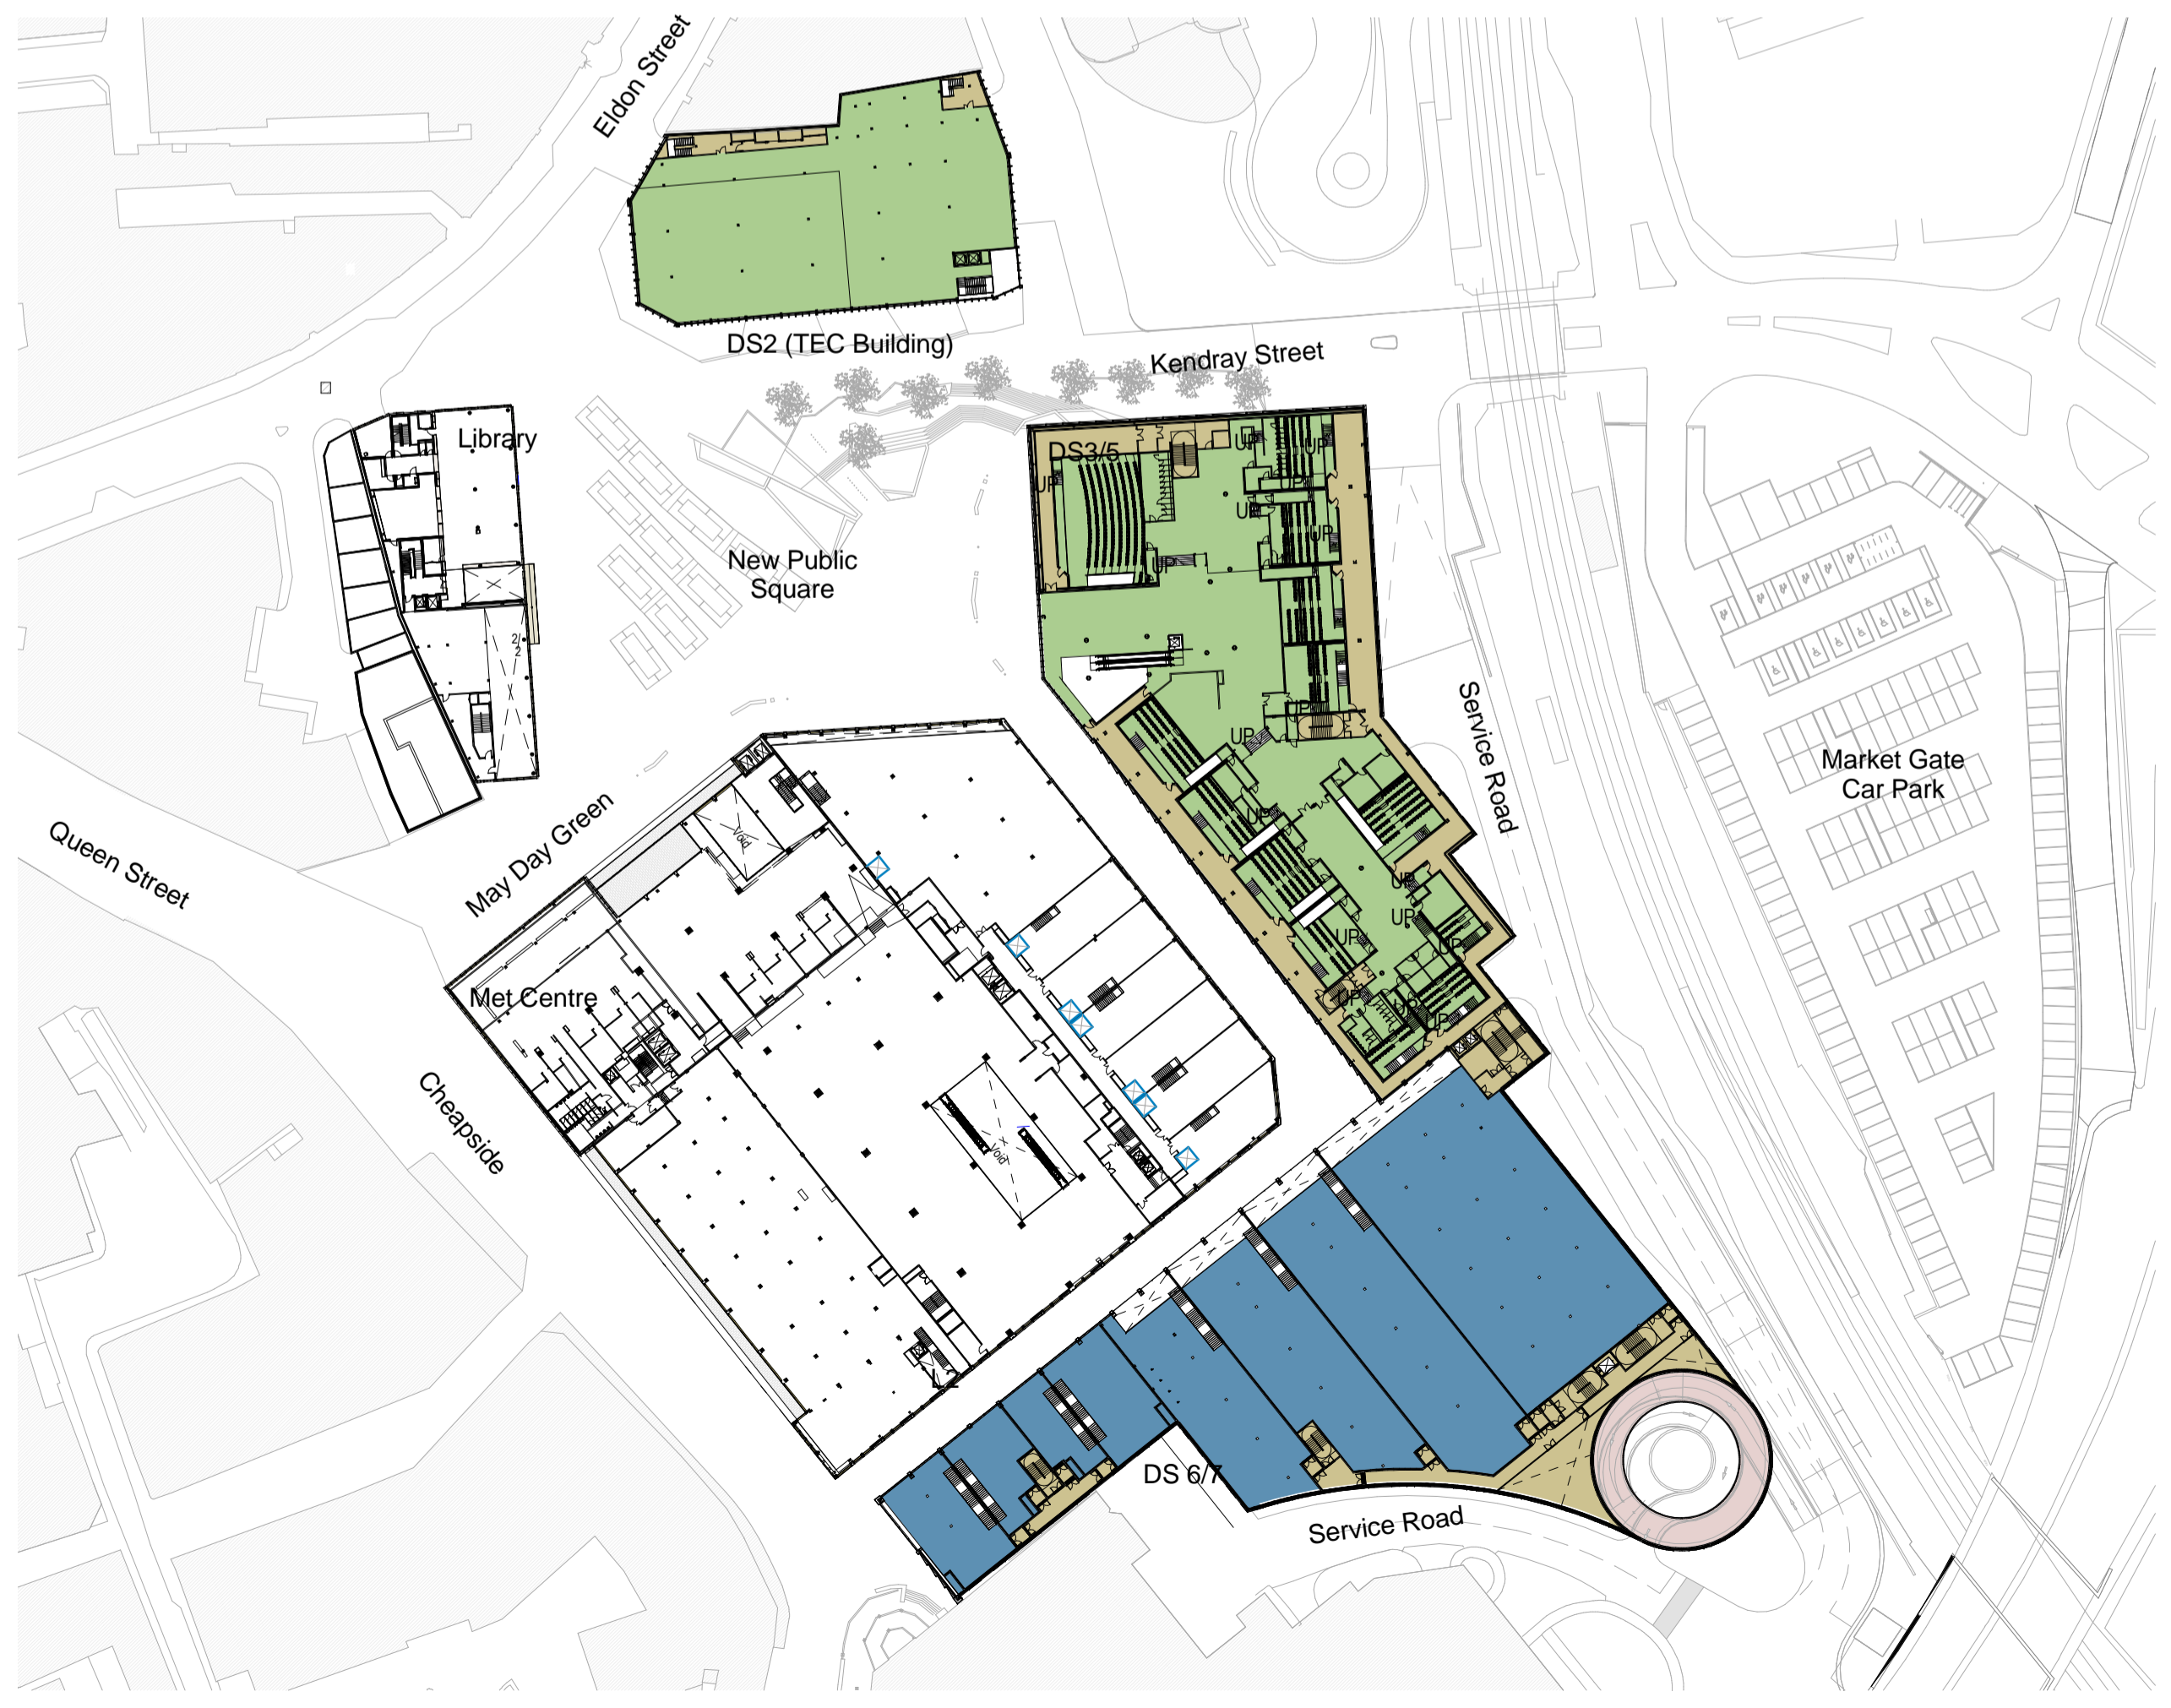

3 GIA - 1F
1: 1000

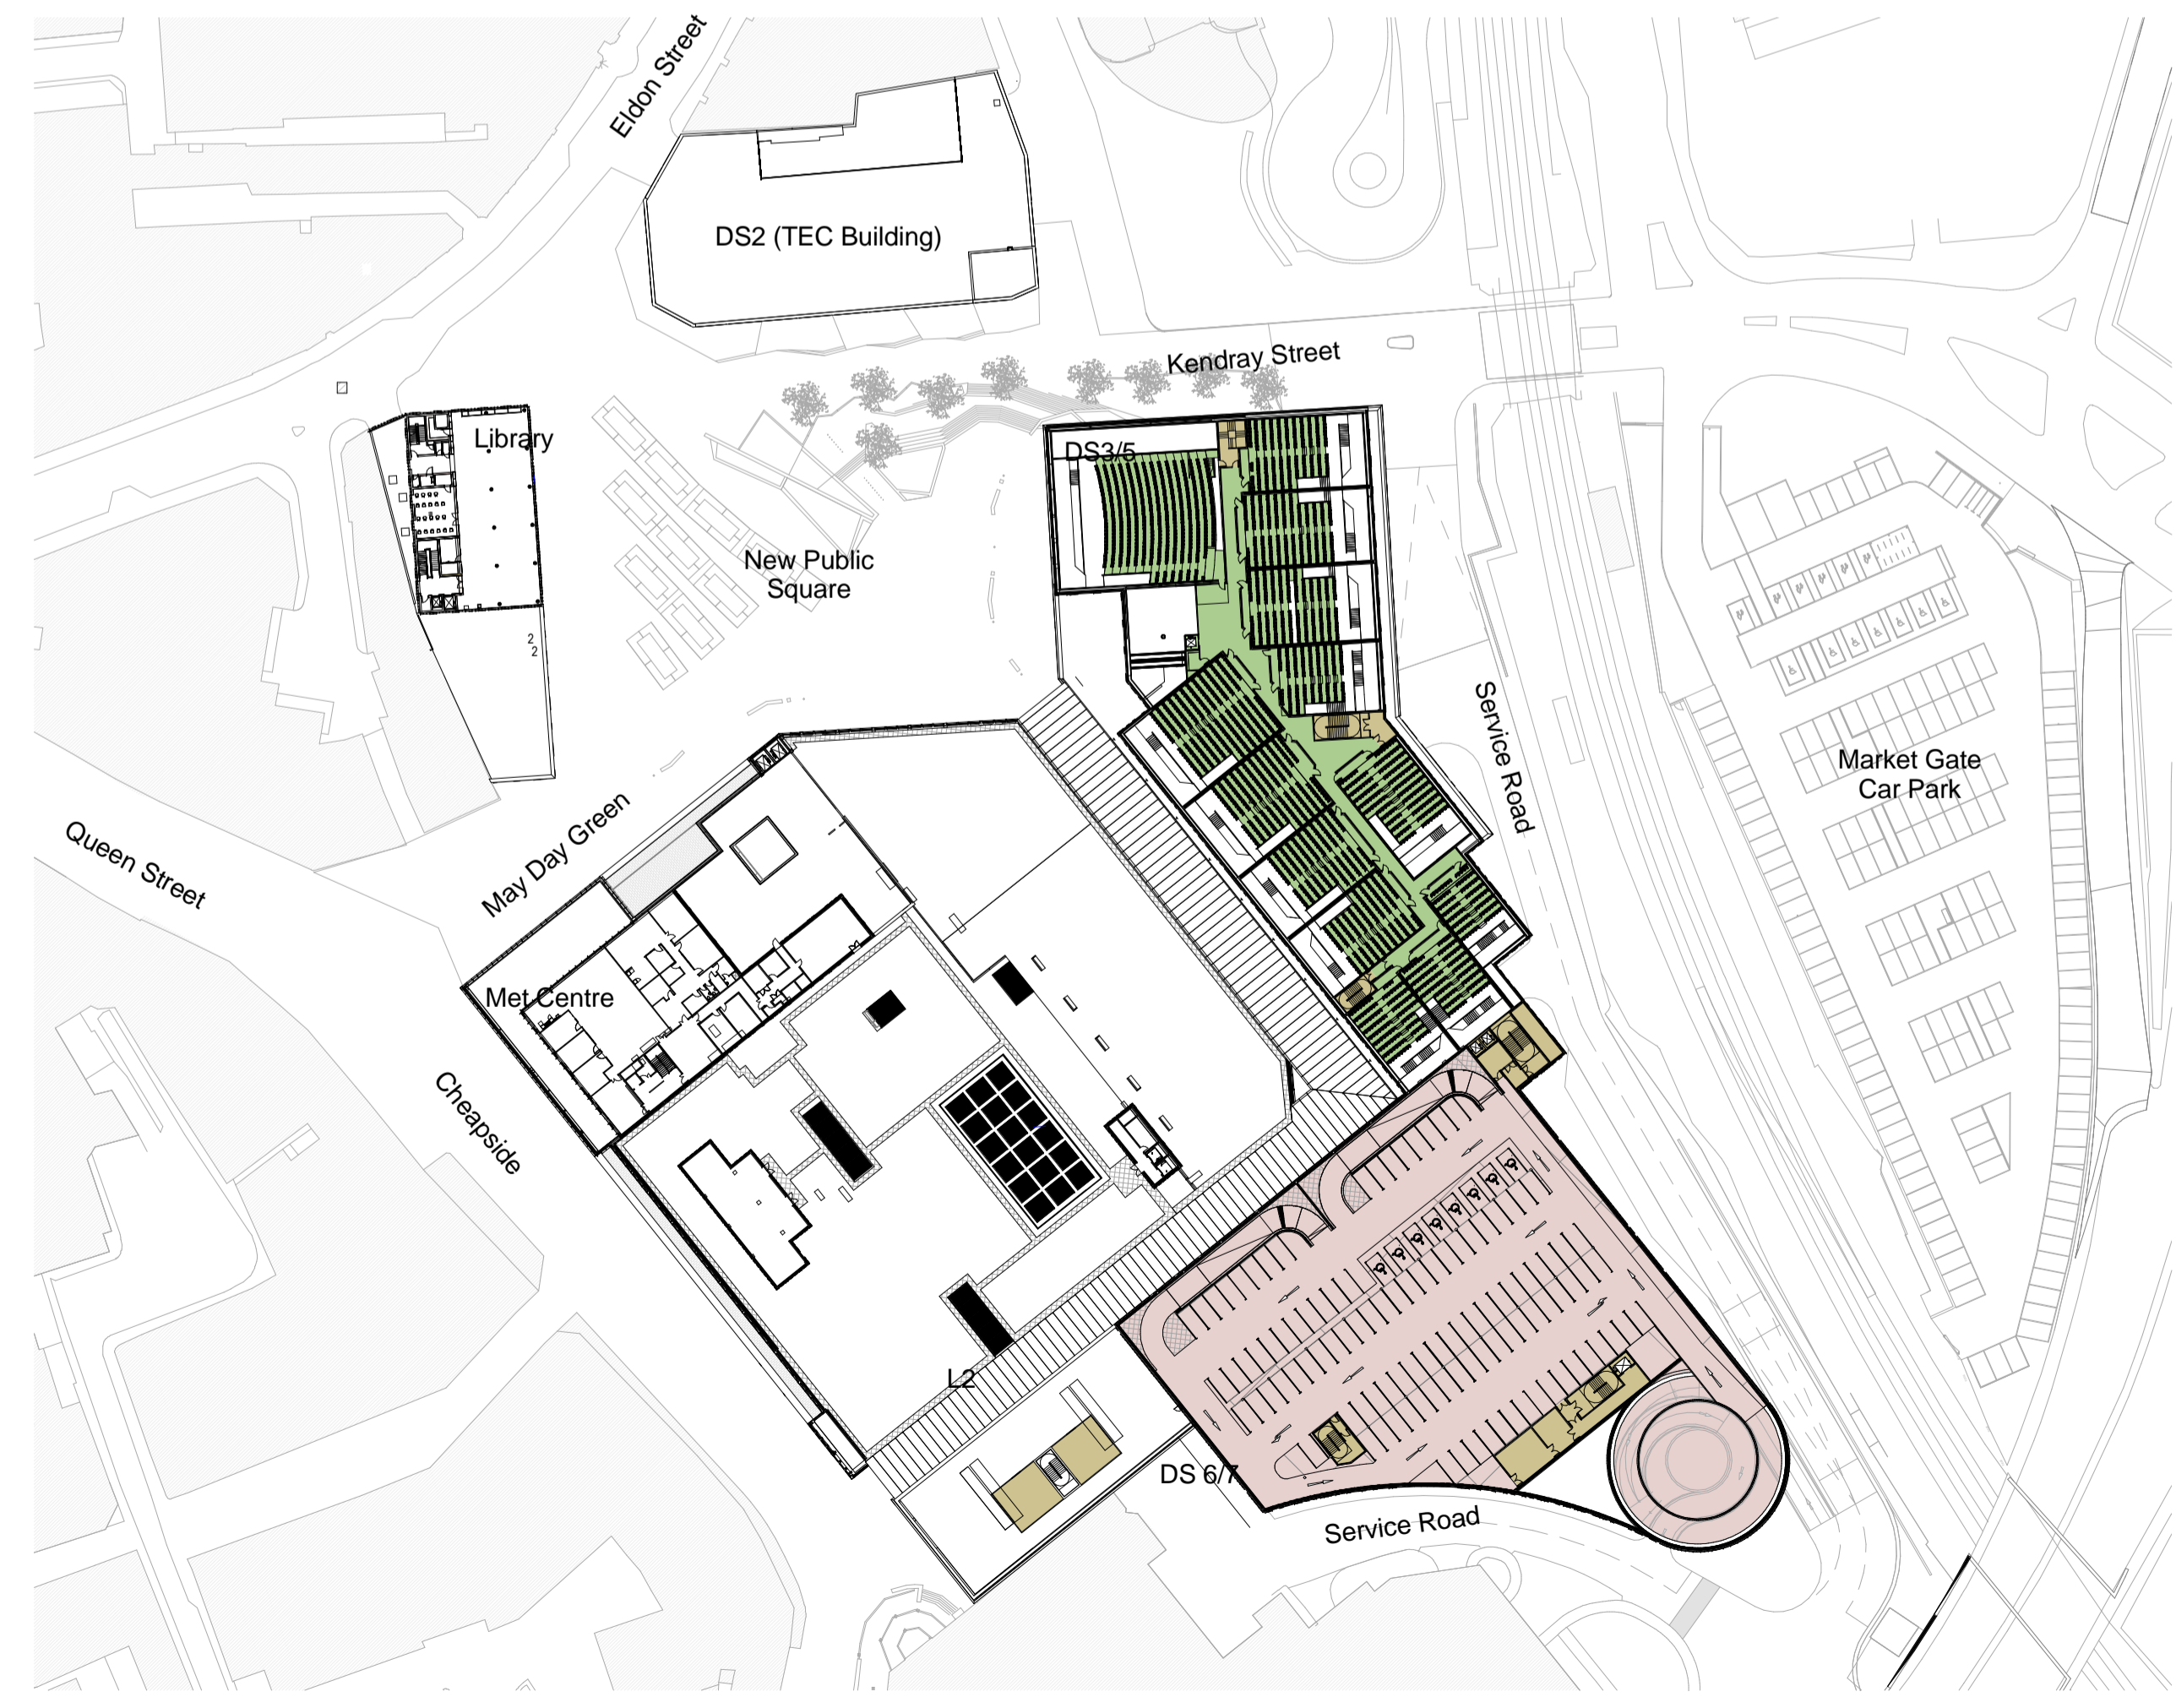

4 GIA - 2F
1: 1000

Notes:
 • This drawing is copyright.
 • Do not scale dimensions from this drawing.
 • This drawing is to be read in conjunction with all other relevant drawings.
 • All discrepancies on this drawing are to be reported to the architect.
 • Do not modify any element of this drawing.
 • Use drawing only for purpose(s) issued.
 North Sign / Key Plan

1:1000 Scale @ A1
1:2000 Scale @ A3

The following external model files are included within this drawing:

Planning Use Key

- A1 - Retail
- A3 - Food and Drink
- D2 - Leisure
- Ancillary
- MSCP

1	12/04/17	Planning Issue	PM	EA
Rev	Date	Revision Notes	Dr	RV
Client				
Turner & Townsend				



Project
Better Barnsley Town Centre

Drawing Title
Proposed Phase 2 Development - Gross Internal Areas by Planning Use

Job Number 50727	Drawing Originated Date	PAS 1192 Status Code
Scale@A1 As indicated	Purpose	
Drawing Number BBTC_IBI_XX_A_F100_SP_XX_003	Revision 1	