



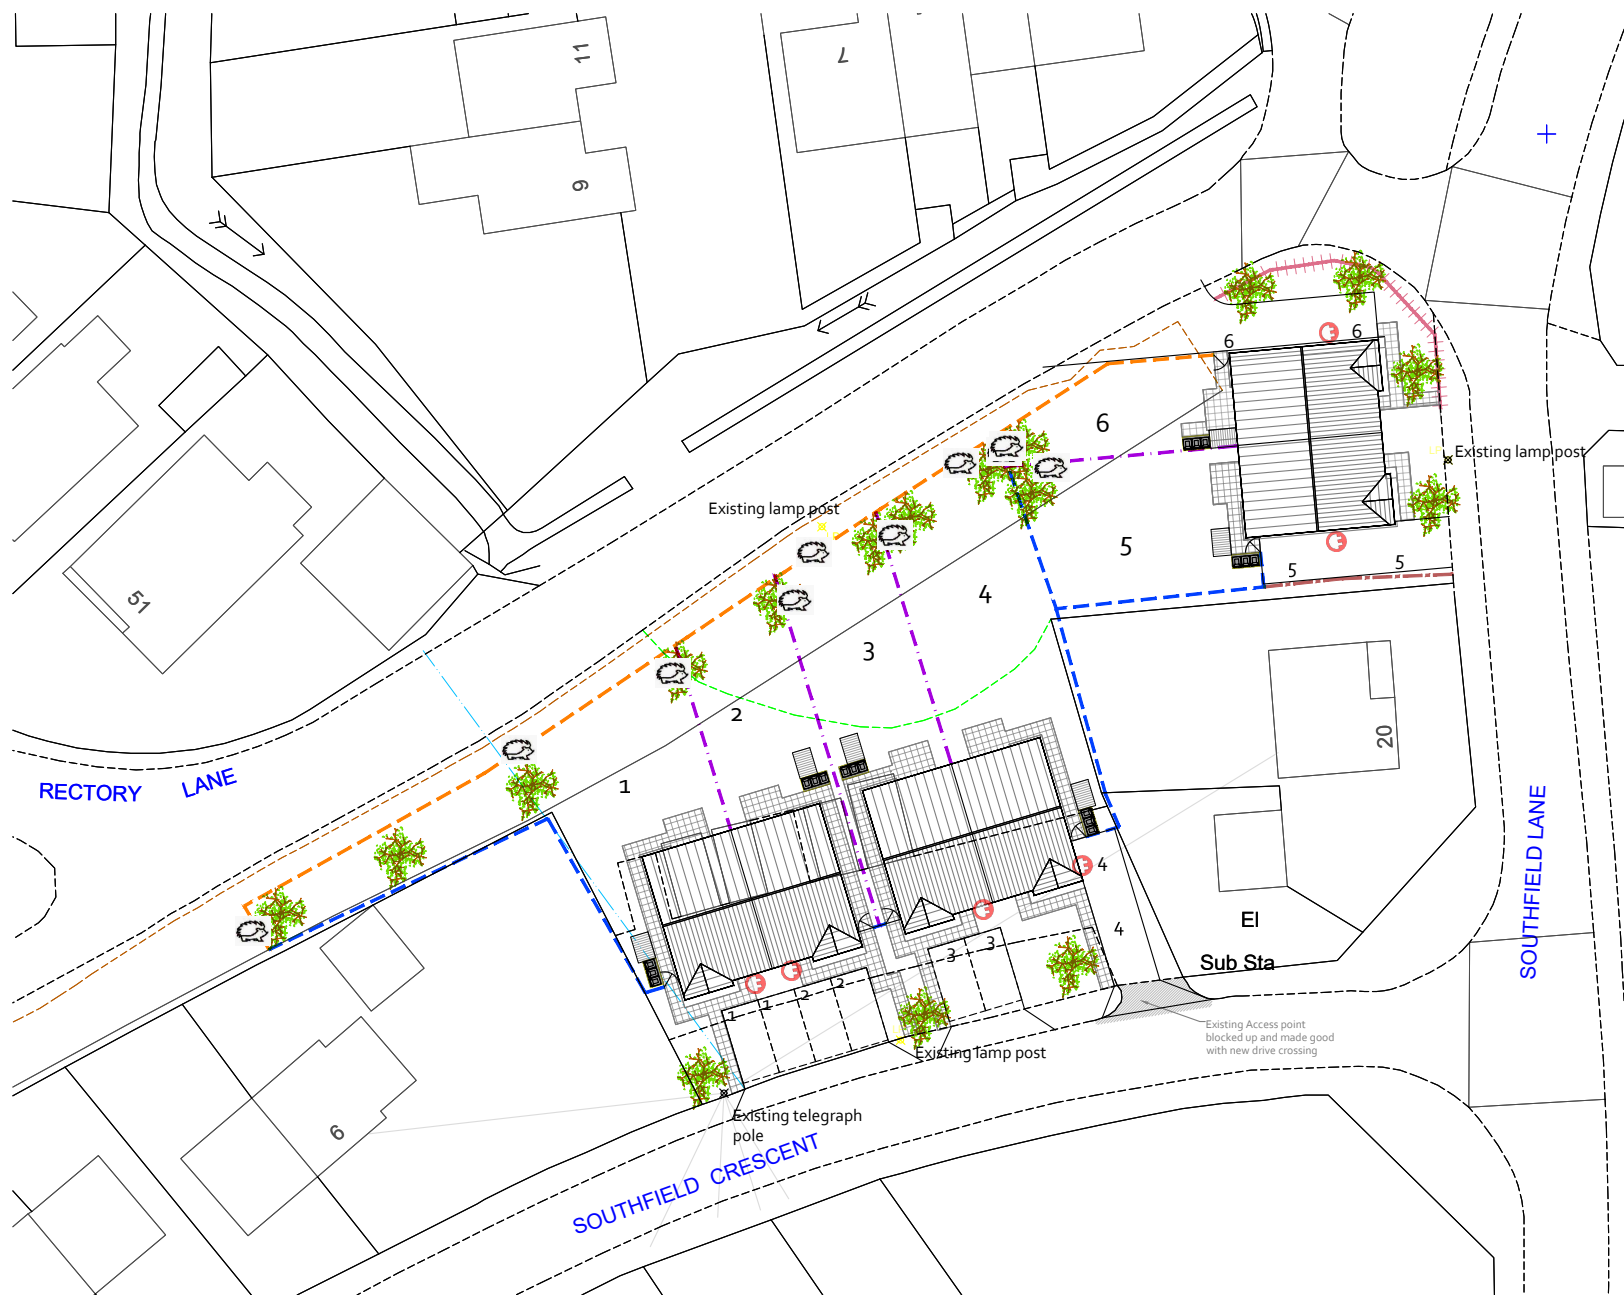


LEGEND

- 1800 HIGH CLOSE BOARDED TIMBER FENCE
- 1800 HIGH DOUBLE BOARDED TIMBER FENCE
- 1500 HIGH CLOSE BOARDED TIMBER FENCE WITH 300 TRELLIS - o/a height 1800
- 1200 HIGH METAL RAILINGS
- 900 HIGH CLOSE BOARDED TIMBER FENCE (adjacent plot 5 driveway only)
- REAR ACCESS GATE
- 1800x2700 HARD STANDING AREA FOR REFUSE BINS
- 450 X 450MM GREY RIVEN PAVING SLABS
- DEDICATED PARKING & DRIVE AREAS (WITH PLOT NUMBERS) TO RECEIVE TARMAC FINISH
- HEDGEHOG ACCESS POINT 130mm X 130mm
- 1.8 X 1.2m GARDEN SHED/STORE AS CYCLE PARKING AND GENERAL STORAGE
- ELECTRIC VEHICLE CHARGING POINT

Proposed Materials

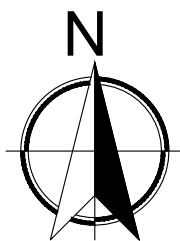

- Flat Grey Roof Tile
- UPVC Windows
- Artstone Banding and cills
- Red Facing Brick

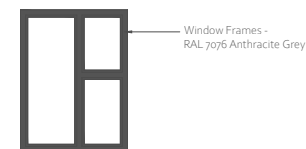

Window Frames - RAL 7076 Anthracite Grey

Butterley Lindum Red Facing Brick



Marley Modern Concrete Roof Tile, colour Smooth Grey



CLIENT DETAILS	PROJECT	TITLE	REV	DESCRIPTION	DATE	
BLACKSTONE DEVELOPMENTS	LAND OFF SOUTHFIELD CRESCENT & SOUTHFIELD LANE THURNSCOE	PROPOSED SITE LAYOUT	A	PLOT 5 & 6 REPOSITIONED APPROX 1M NORTH	28.11.19	Residential S72 Ltd, 9 Malham Close, Shafton
HUNNINGLEY LA. STAIRFOOT BARNESLEY			B	FENCE ADJACENT PLOT 5 DRIVE AMENDED TO 900MM HIGH CLOSE BOARDED FENCE; BRICK AND ROOF TILE DETAILS ADDED	23.01.20	Barnsley, S72 8PE T 01226 717079 M 07920 724305
	REFERENCE 19-01-021-02	SCALE DATE	1:500 @ A3 NOV 2019			

Residential S72