


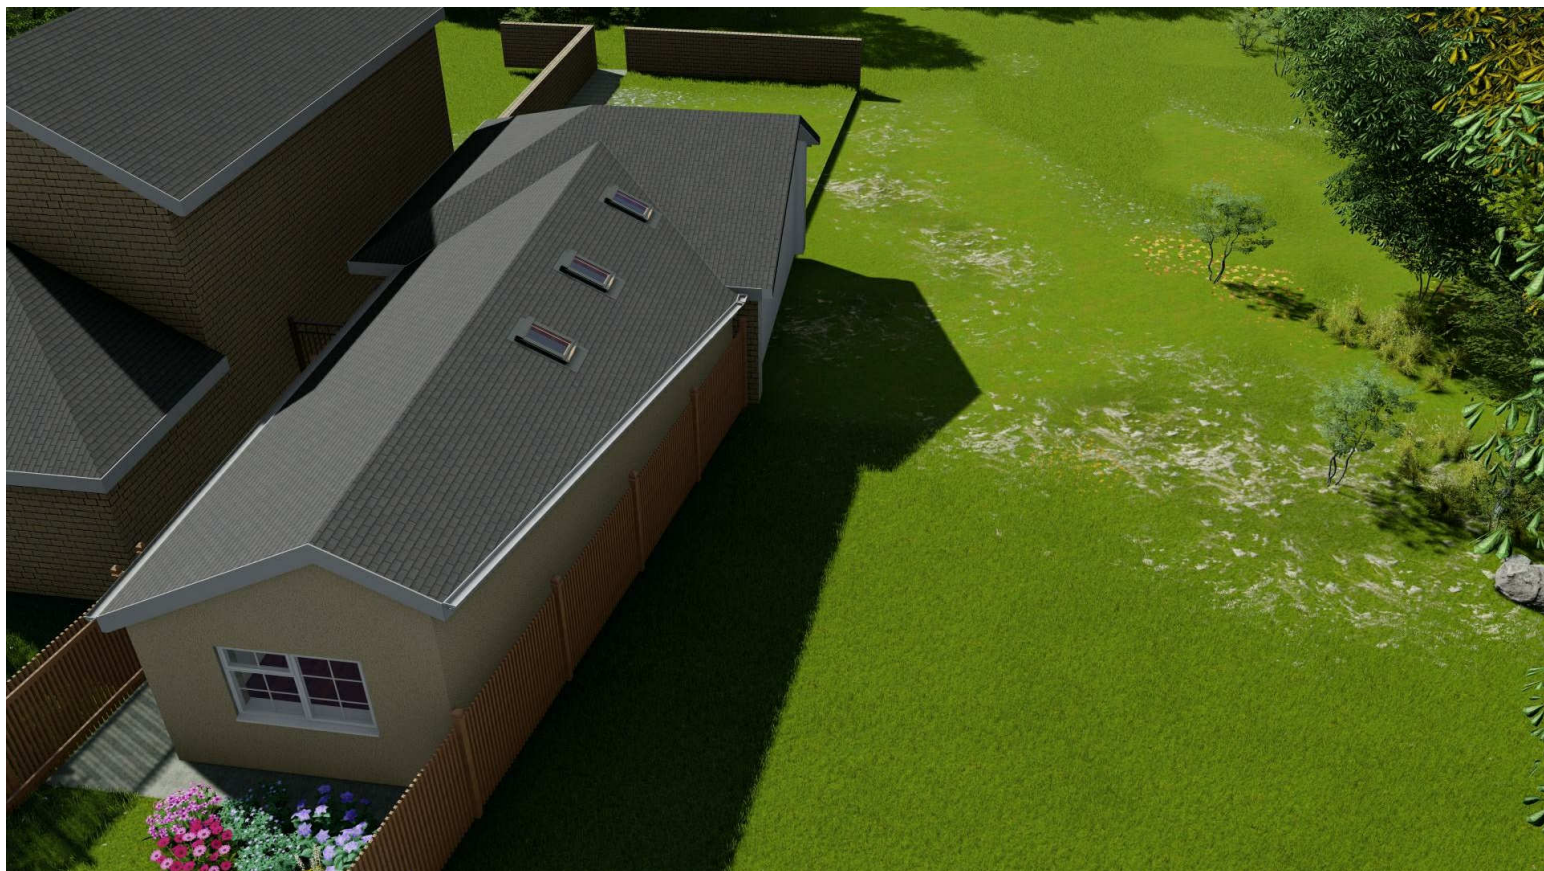

Single Storey 3 Bedroom Extension
9 Church Street; Cawthorne;
Barnsley S75 4HL

No.	Description	Date

Perspectives

Project number	AR/2020
Date	03/07/2020
Drawn by	RBO/2020
Checked by	RBO/2020

A104

Scale