



Revisions

Rev	Ch ID	Transmittal Set	Date
P01		Proposed	09/05/2024
P02		Proposed	27/03/2026

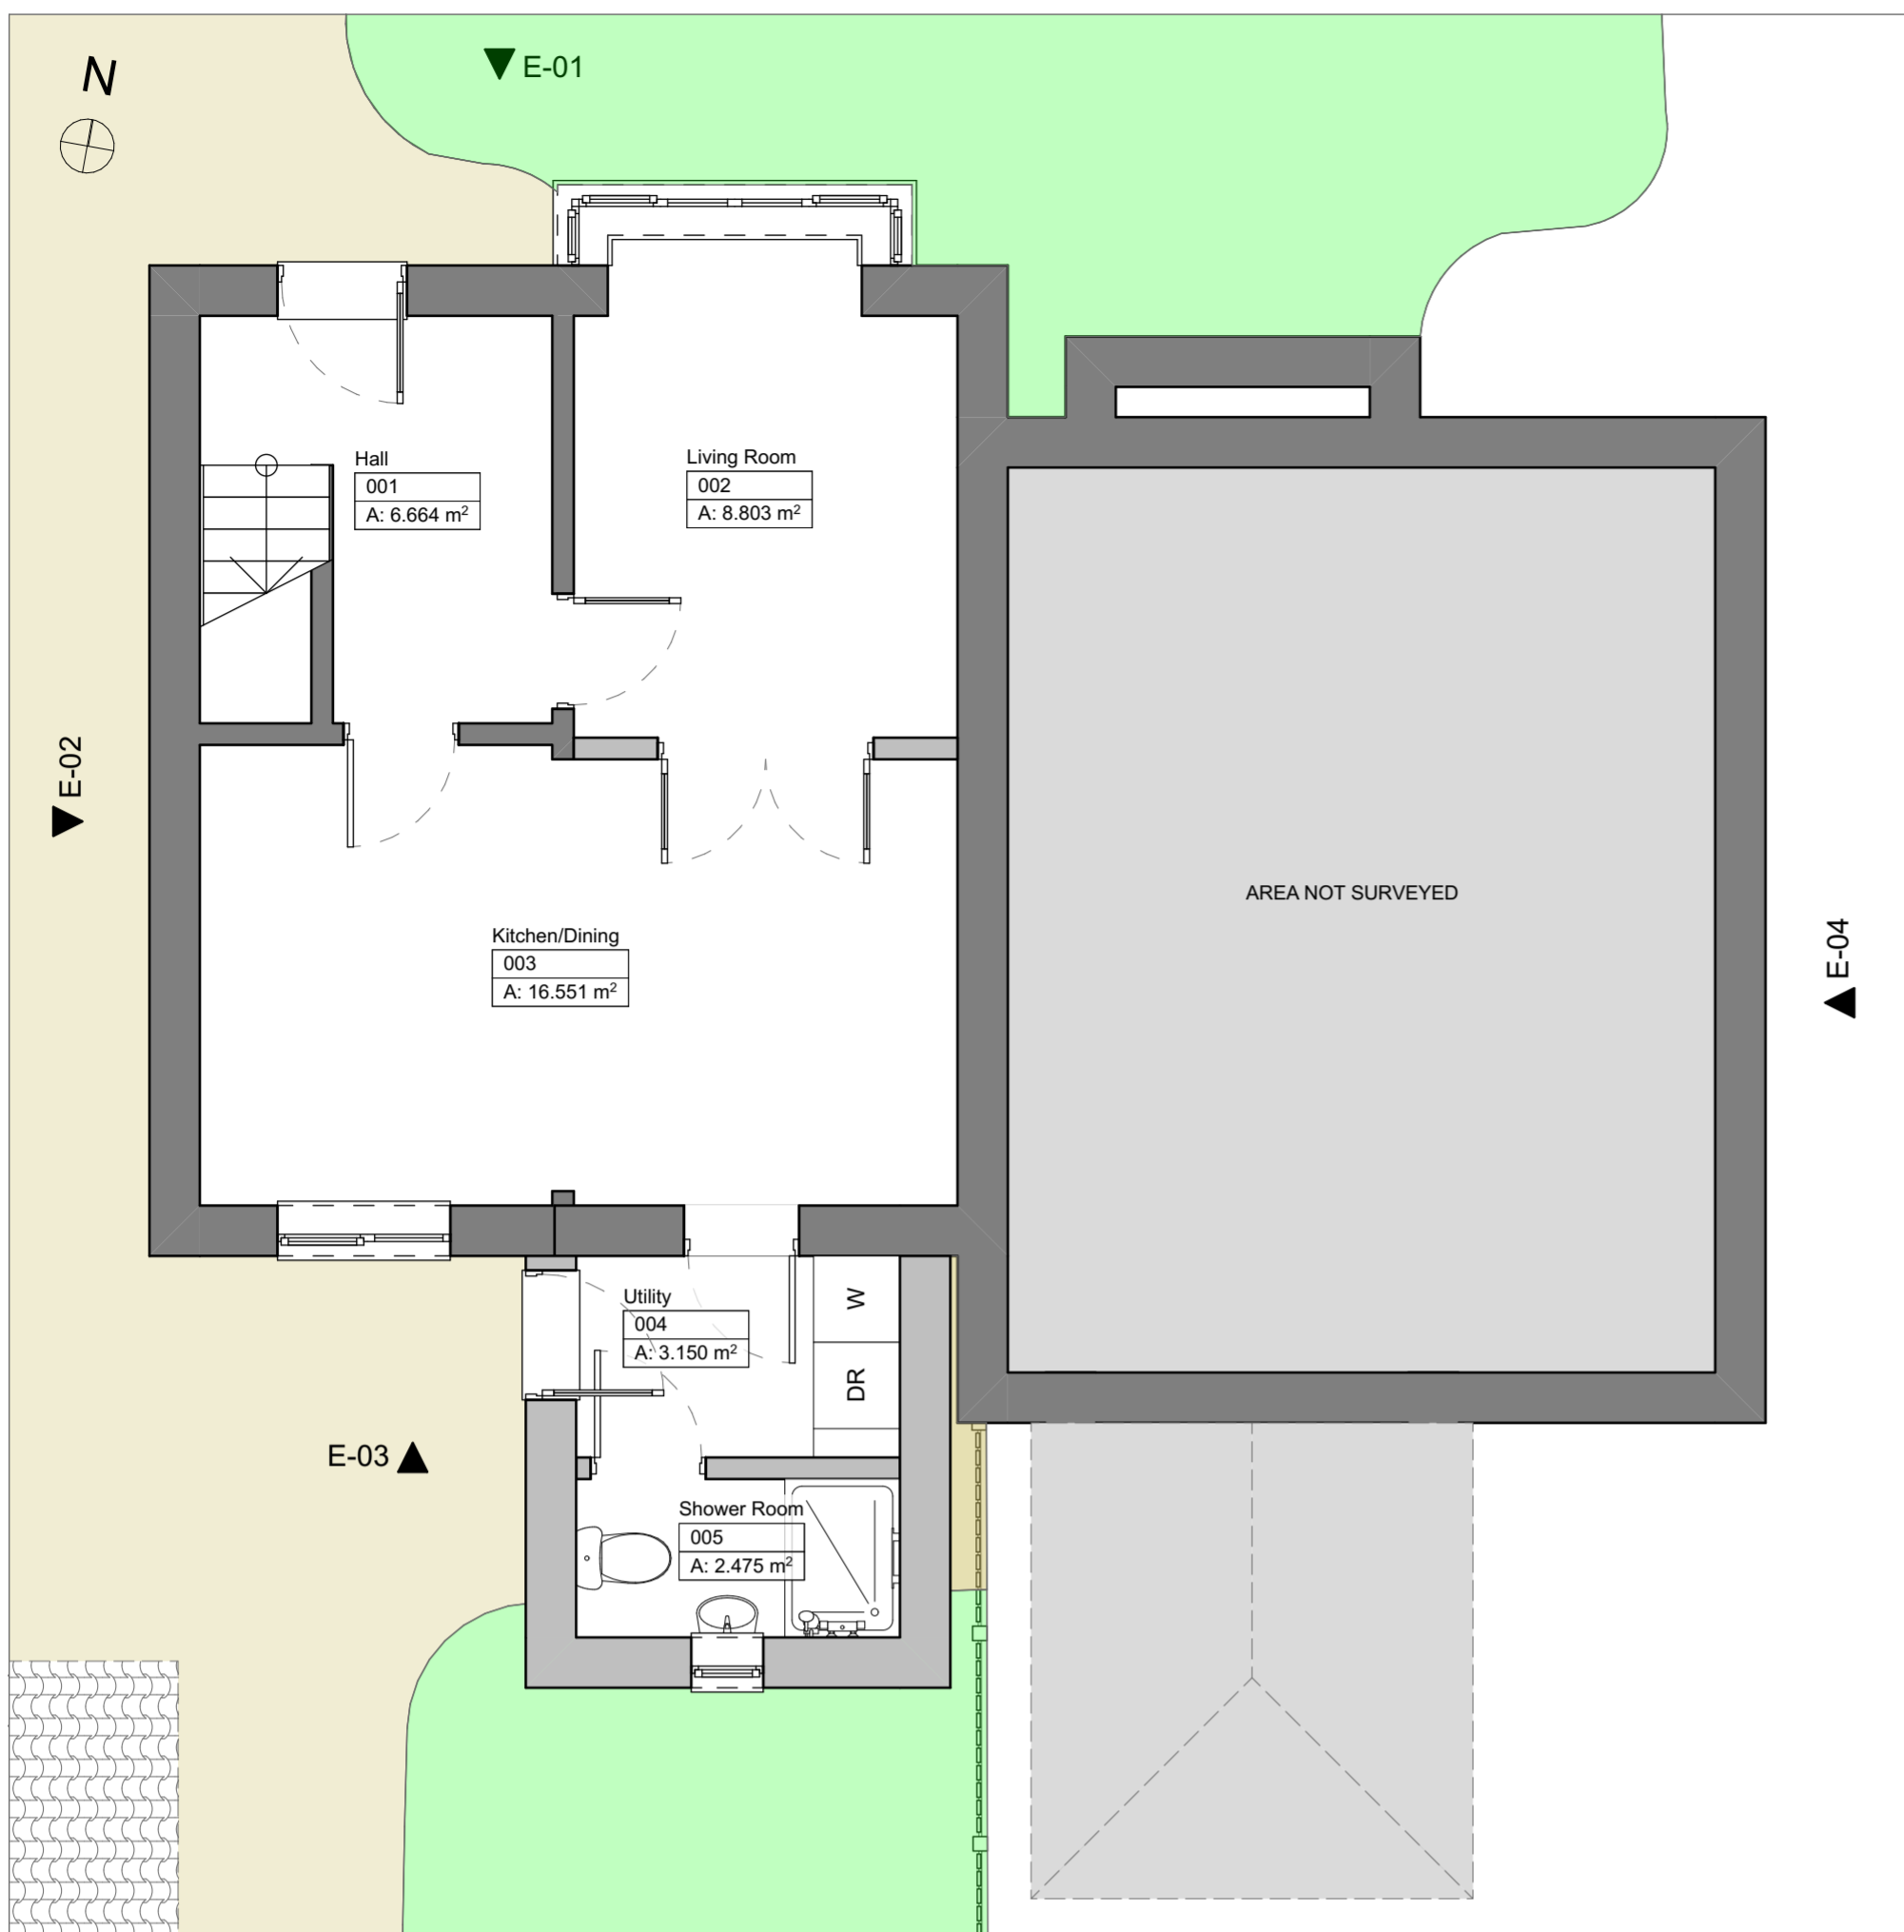

0. GF-Ground Floor 1:50

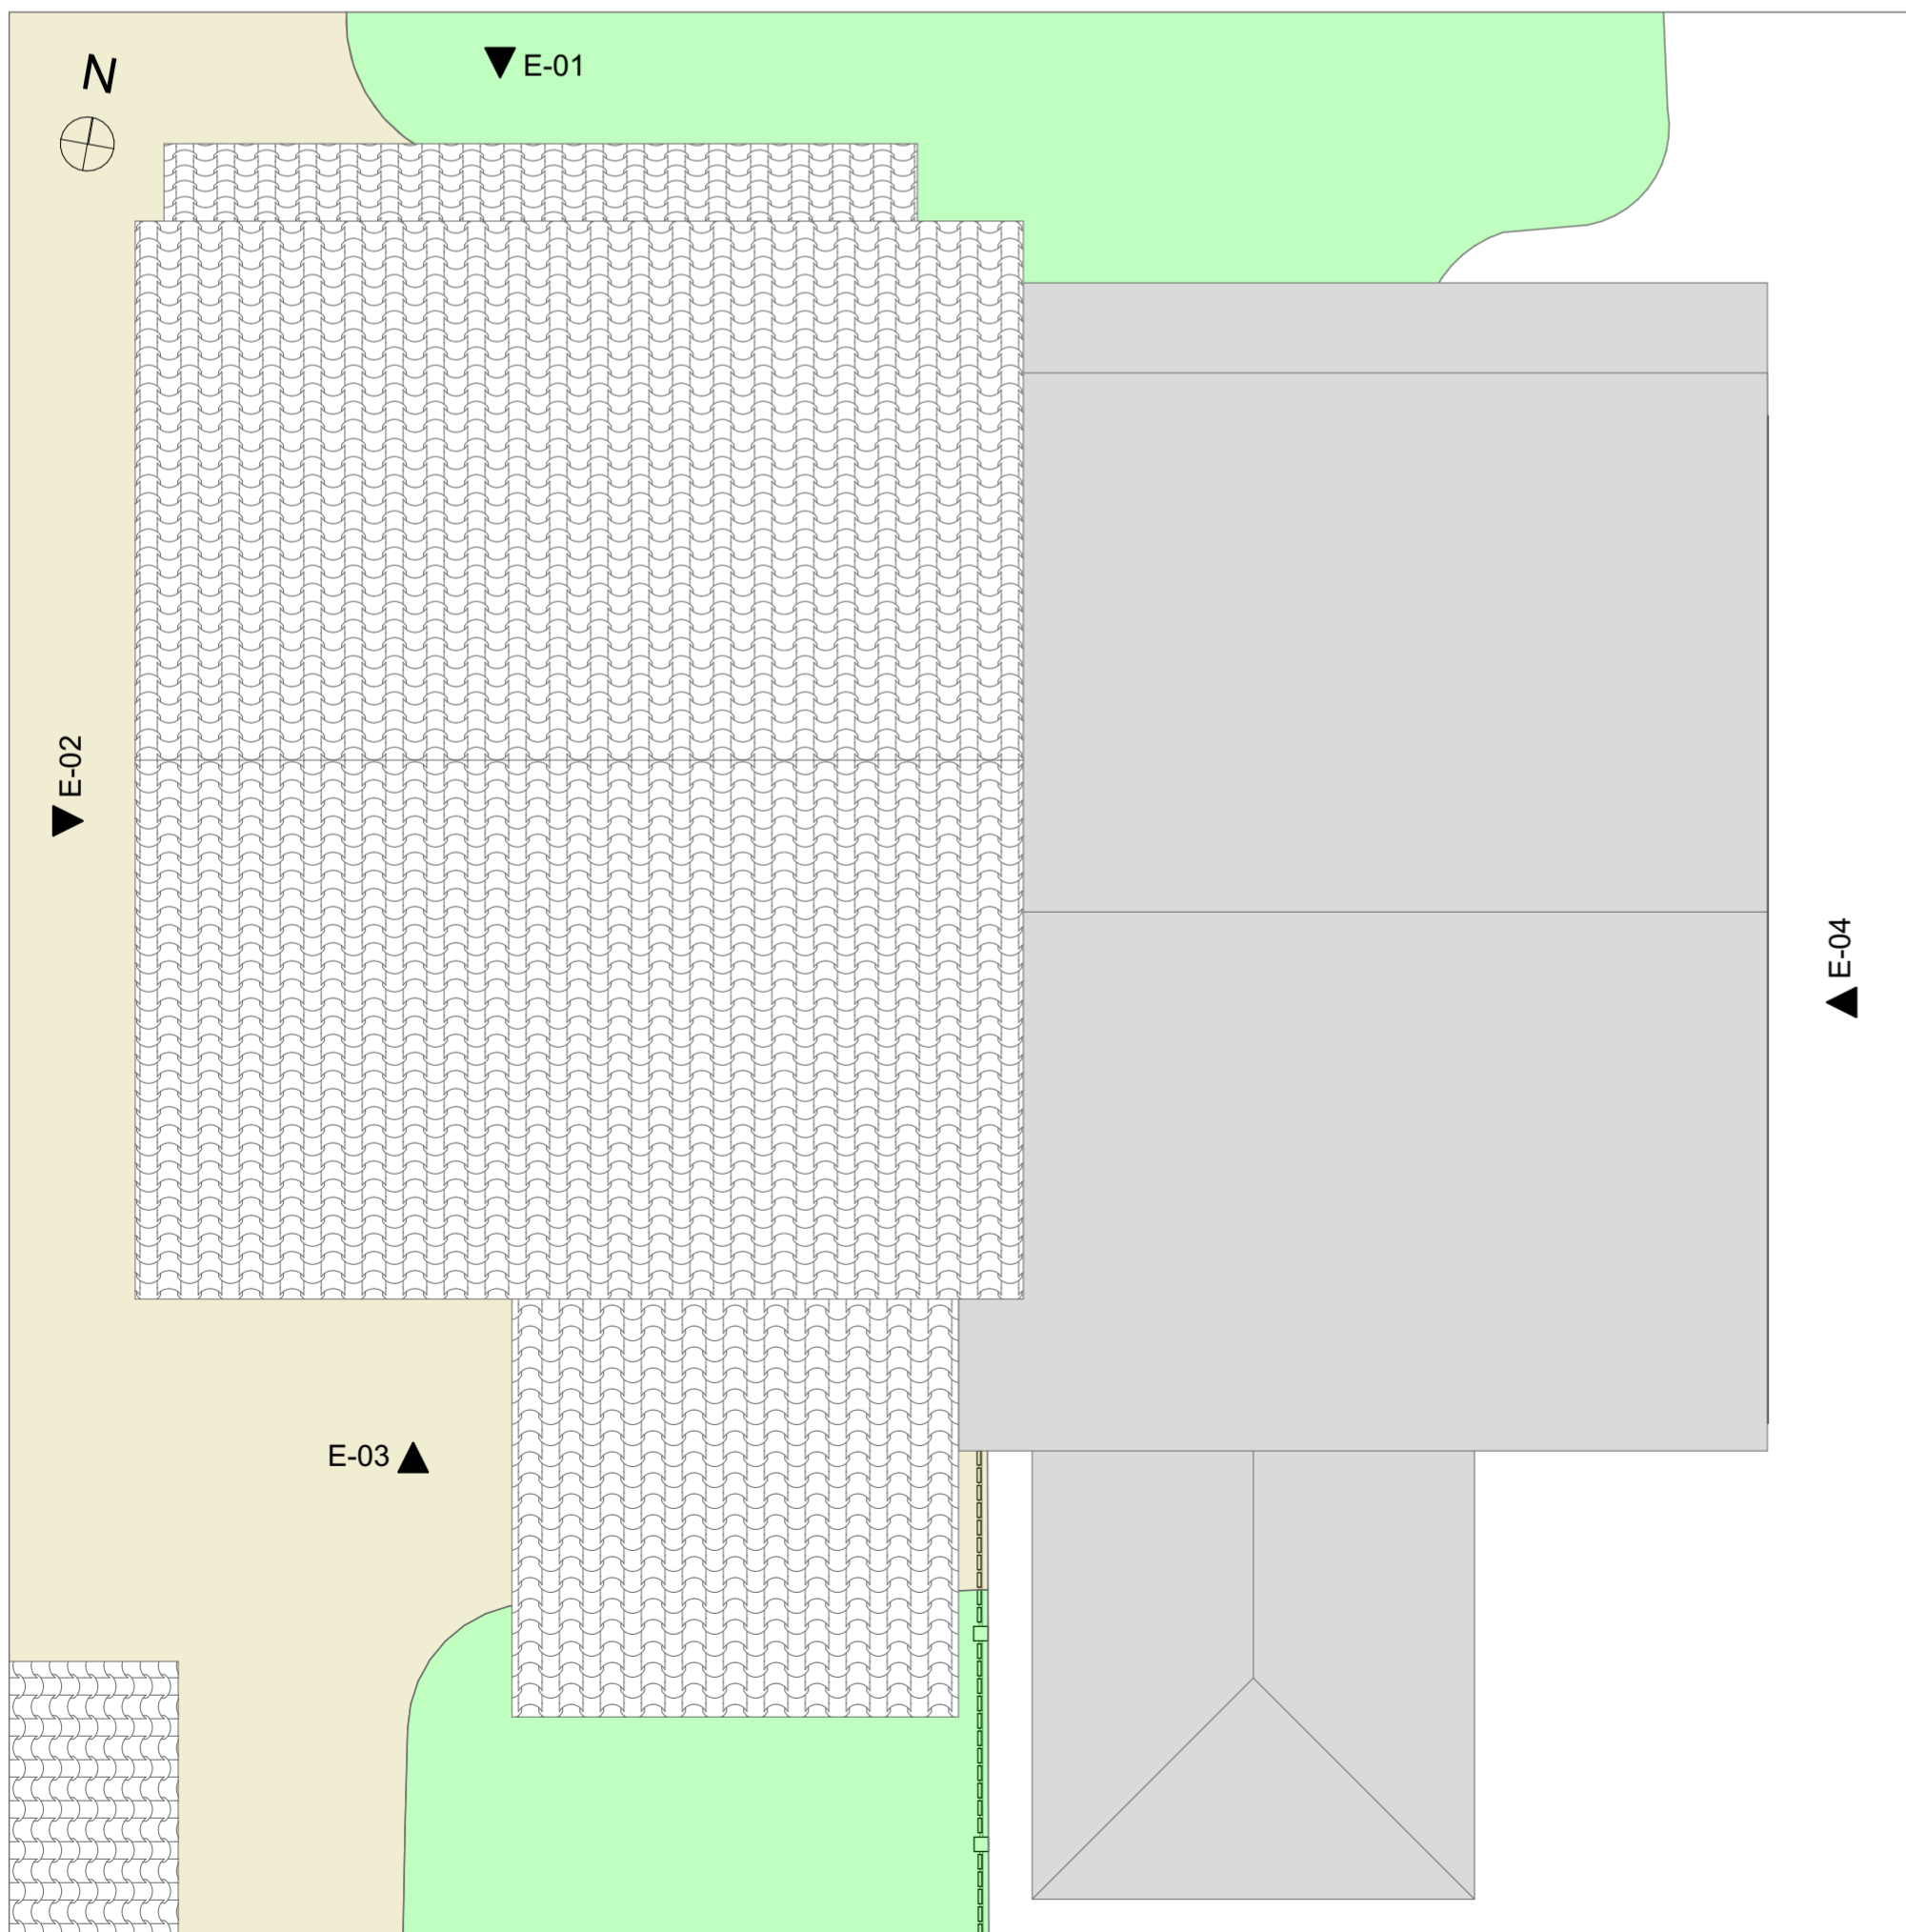

2. RF-Roof 1:50

Planning

Client Details:			
Mr Romans			
Client Company			
7 Belle Greene Close, Barnsley, S72 8SN			
Single storey rear extension with internal alterations.			
Proposed Plans			
scale(s): 1:50 @A2			
date	drawn	checked	
27/03/2026	R M		
Job Number: 026-001			
Drawing Number: 0005			
Status: SO	Revision		P02
Project	Company	Zone	Level Type Role Layout ID
026001-WBD	01	ZZ	DR - A - 0005

This document and its design content is copyright ©. It shall be read in conjunction with all other associated project information including models, specifications, schedules and related consultants' documents. Do not scale from documents. All dimensions to be checked on site. Immediately report any discrepancies, errors or omissions on this document to the Originator. If in doubt ASK. Where this document has been printed at a paper size not indicated on the drawing the user should be aware that scales will also vary and care should be taken when viewing these drawings.