



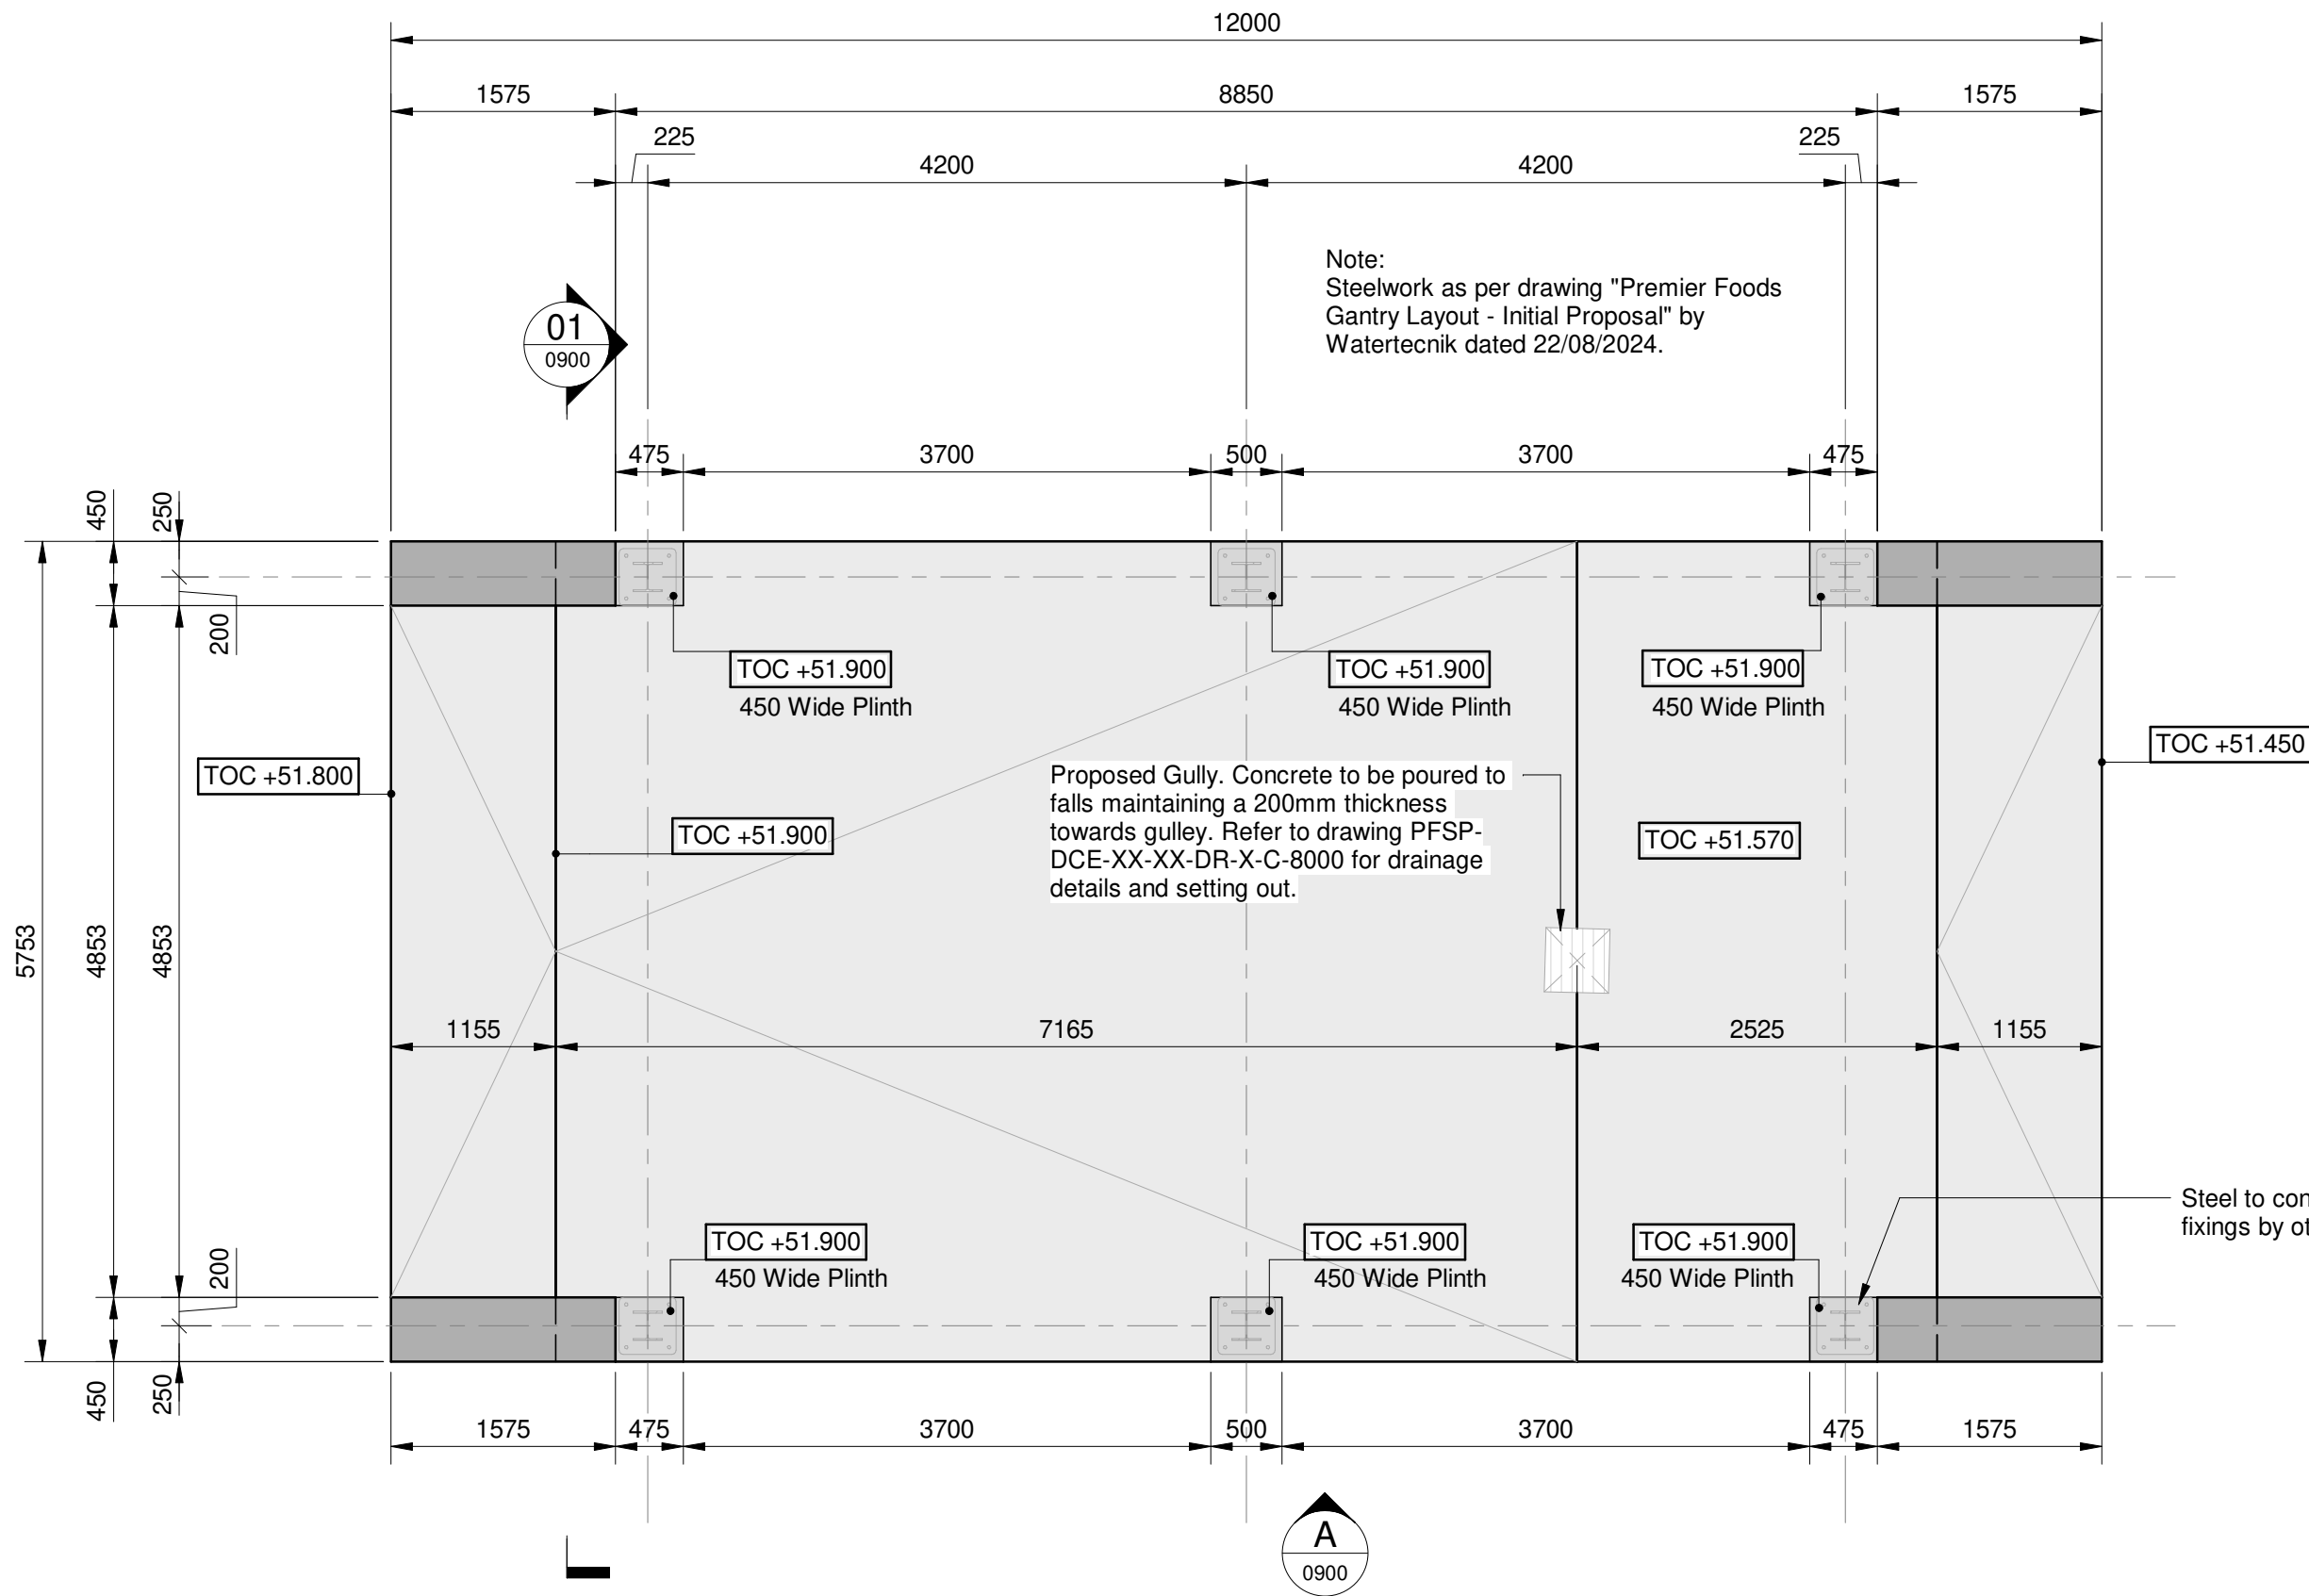


Proposed Slab Plan

1 : 50





Danger of buried live services.

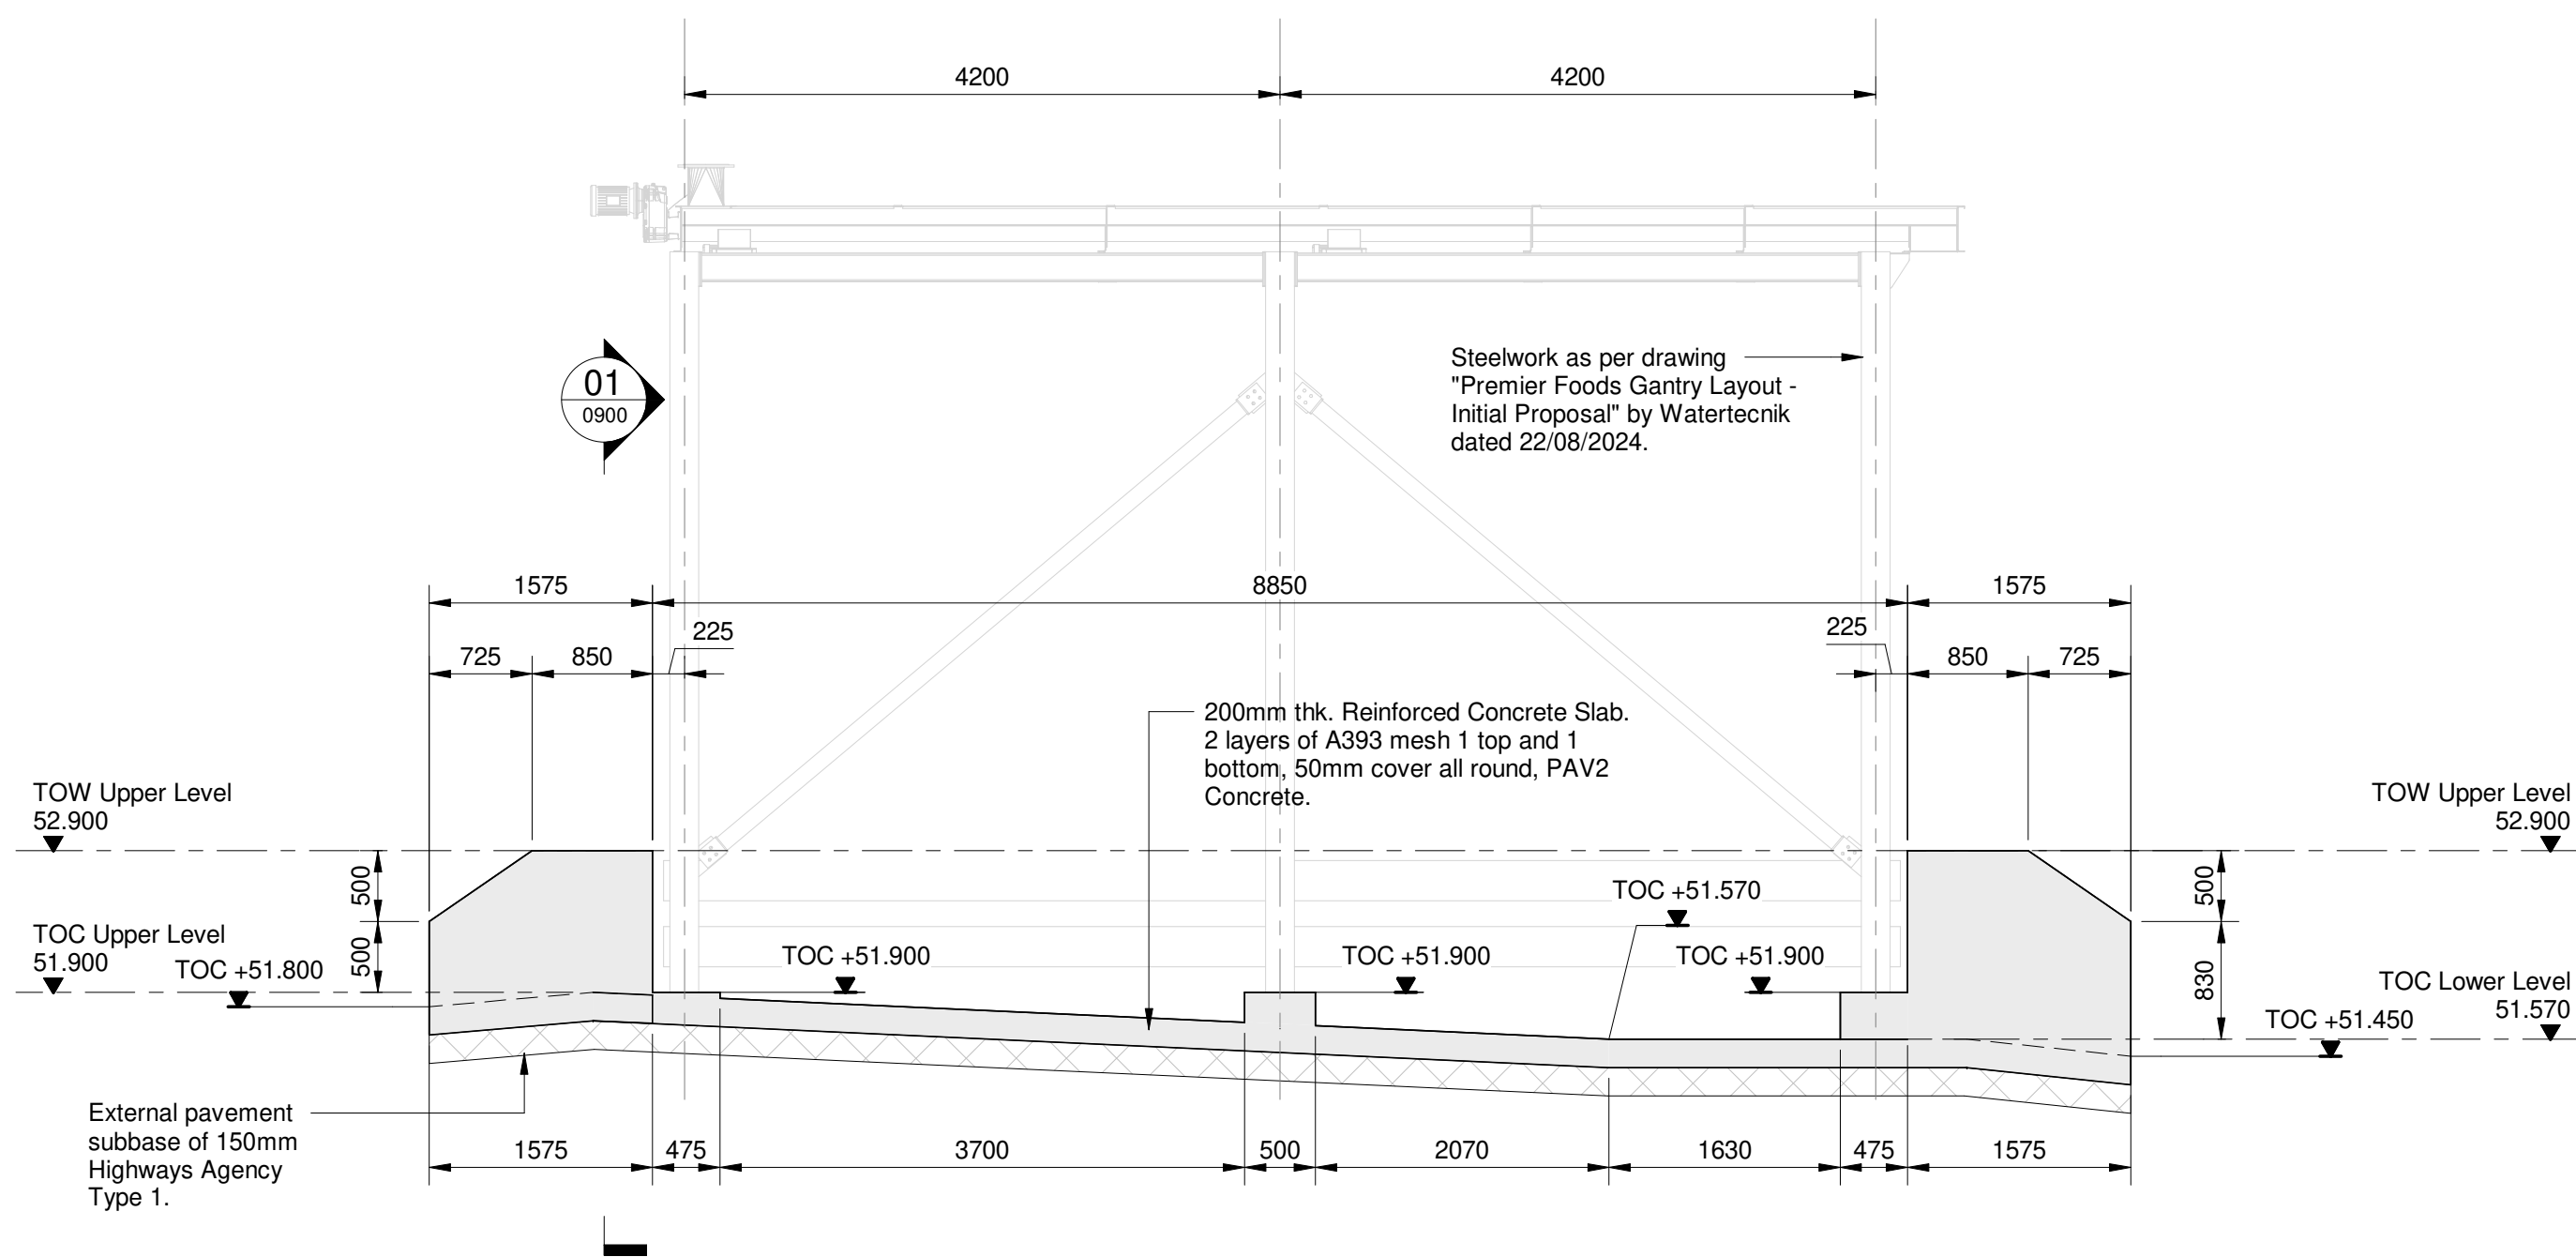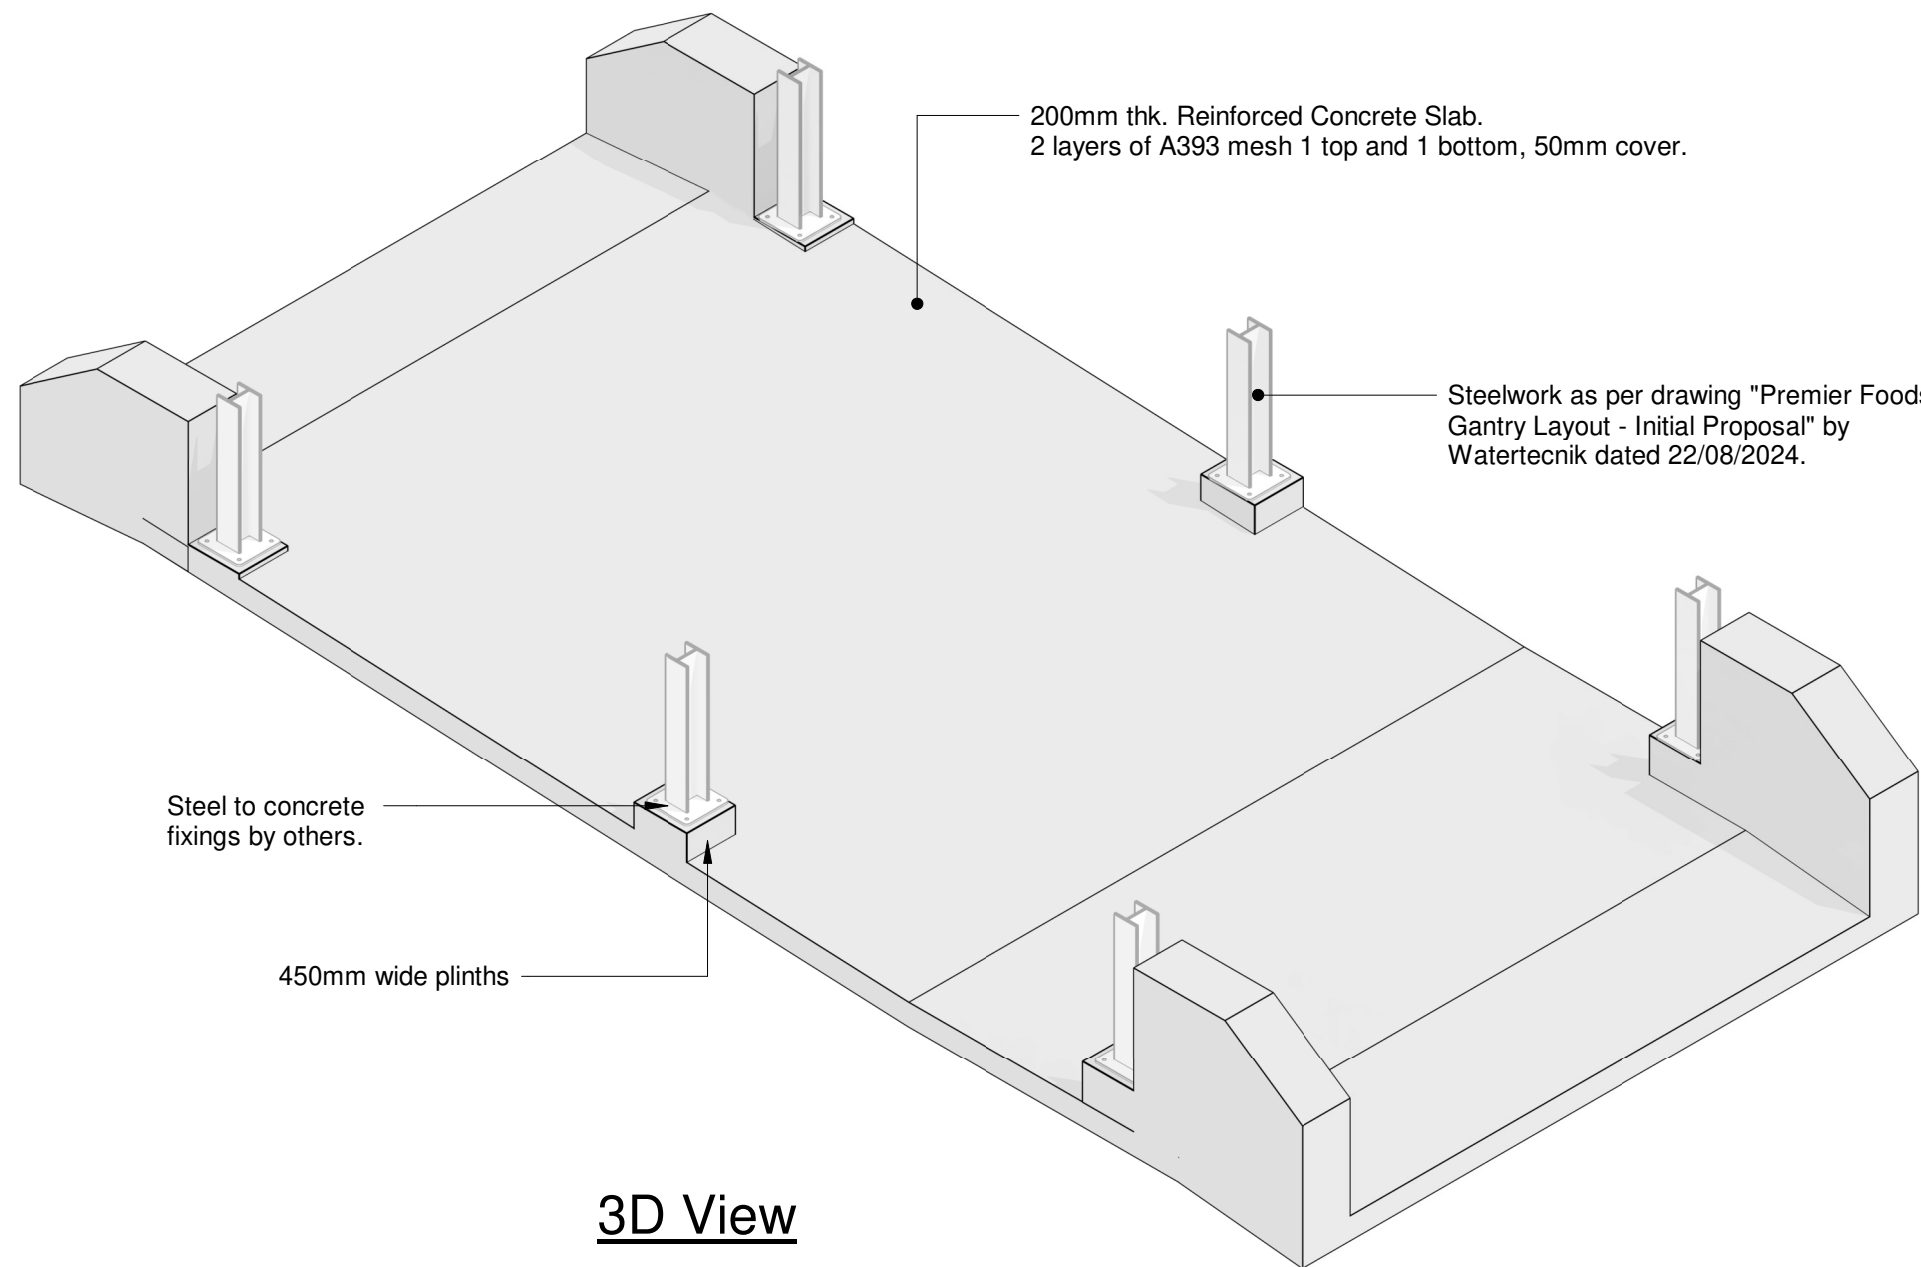


Elevation

1 : 50

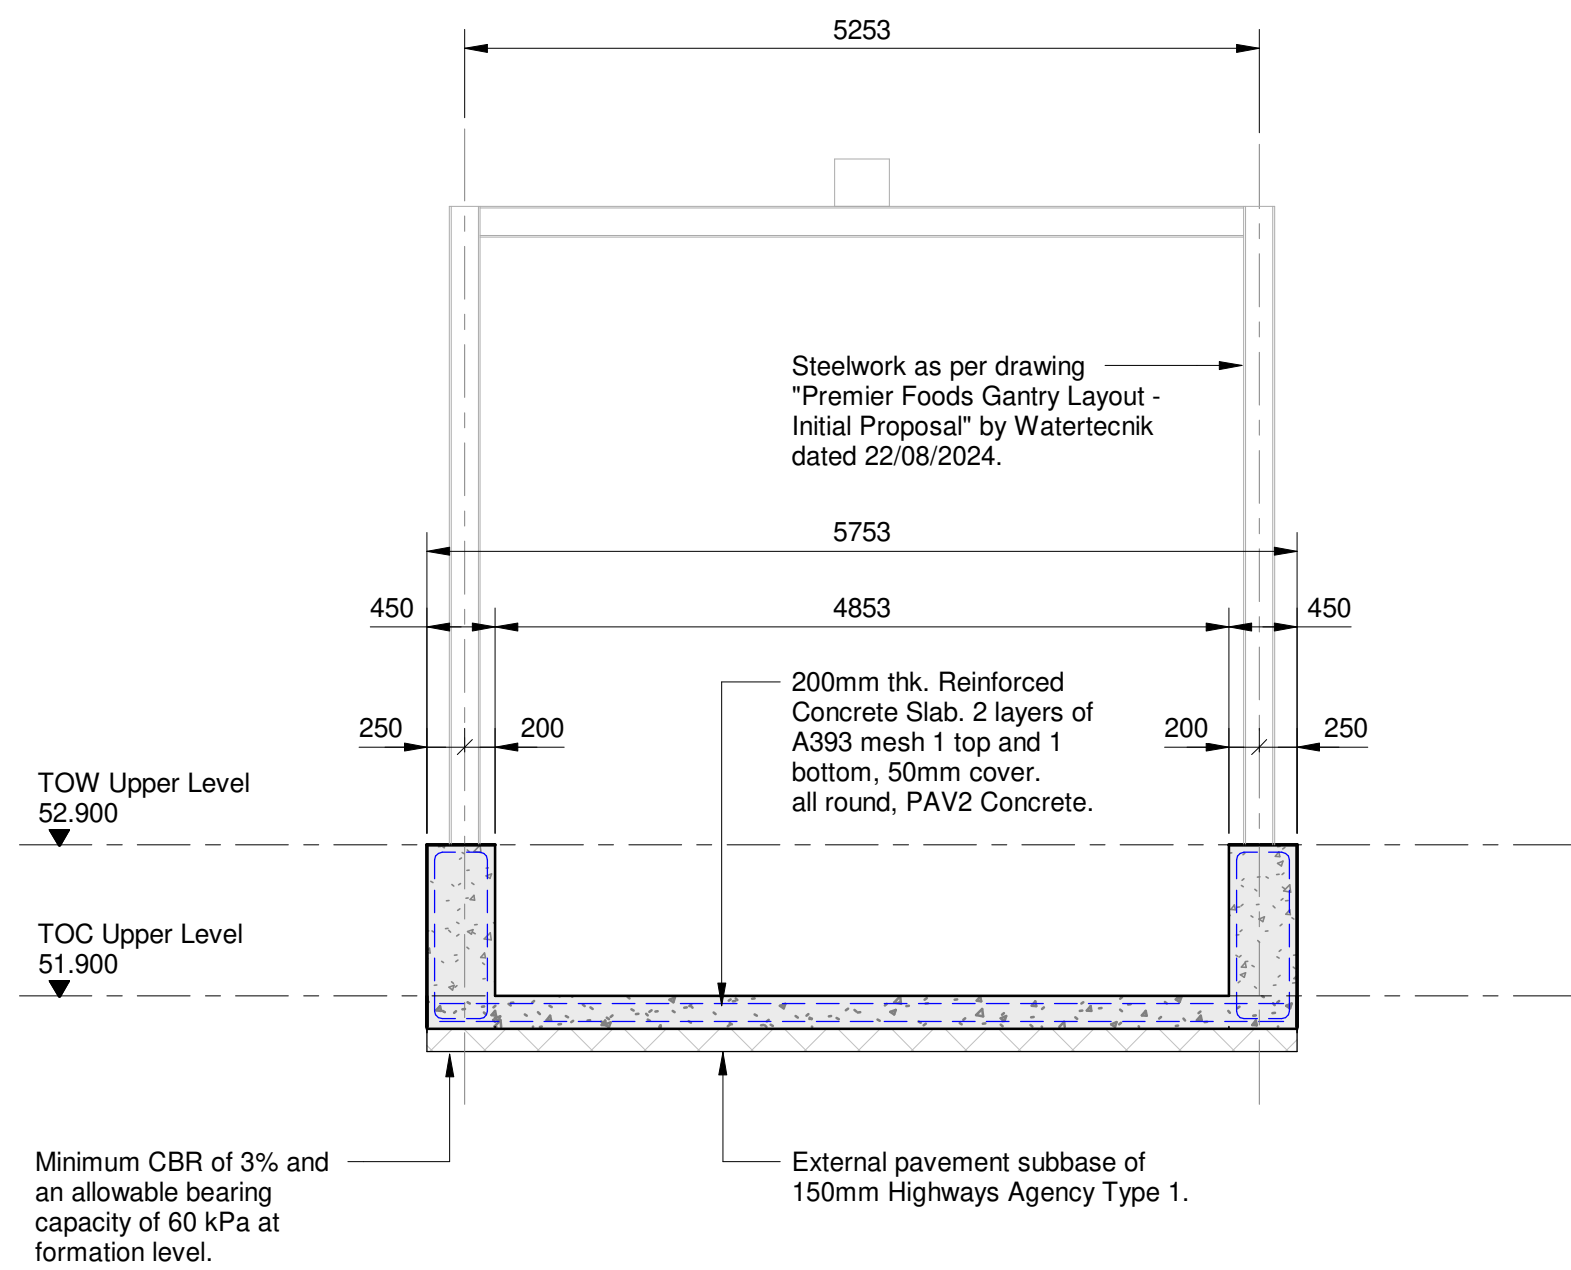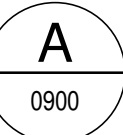

Section

1 : 50

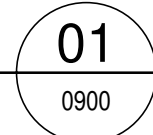


Notes

1. All dimensions are in millimetres unless stated otherwise.
2. All levels are in metres unless stated otherwise.
3. This drawing shall not be scaled.
4. 25mm chamfered corners to upstands.
5. Gantry steelwork to be updated prior to construction to suit the varying base level.

Reference Drawings

1. Based on Architects drawings - '24-01-GC-XX-ZZ-DR-A-0004C - Proposed Site Layout' and '24-01-GC-XX-ZZ-DR-A-0007C - Proposed Sections' received on 26/11/2024.
2. Based on the Gantry Layout drawing - 'INITIAL DESIGN OF CAKE CONVEYOR - PREMIER FOOD CARLTON' received on 09/10/2024.

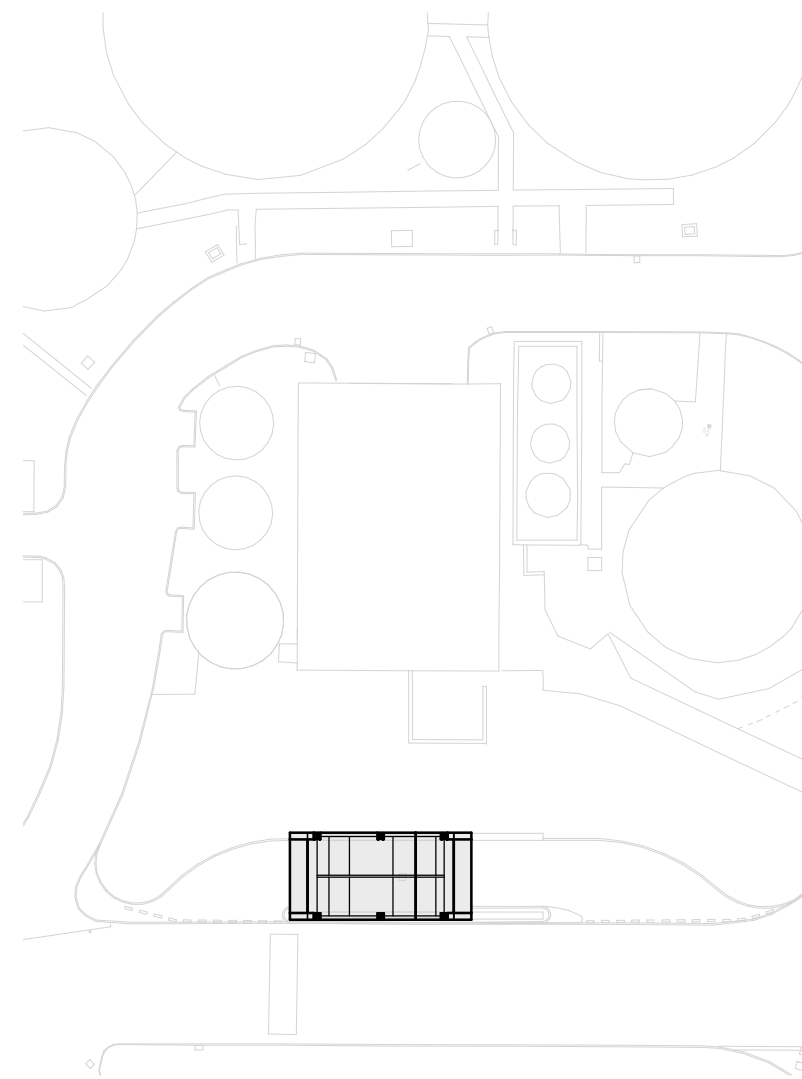

Key Plan

1 : 500

P02	Preliminary Issue	SP	TS/SdJ	18.02.25
P01	Preliminary Issue	SP	TS/SdJ	17.12.24
Rev:	Description	Drawn	Chk / Apr	Date

Suitability Description

Suitable for Review and Comment

Client

Premier Foods

Title

Premier Foods, Sludge Press

Proposed Slab / Upstand Details



Third Floor
The Courtyard
35-37 St Mary's Gate
Nottingham
NG1 1PU

0115 952 8752
info@diceconsult.co.uk
diceconsult.co.uk

Dice Project Number	Status	Scale at A1	Suit. Code	Rev
101465	Preliminary	1:50	S3	P02

Drawing Number

PFSP-DCE-XX-00-DR-S-0900