
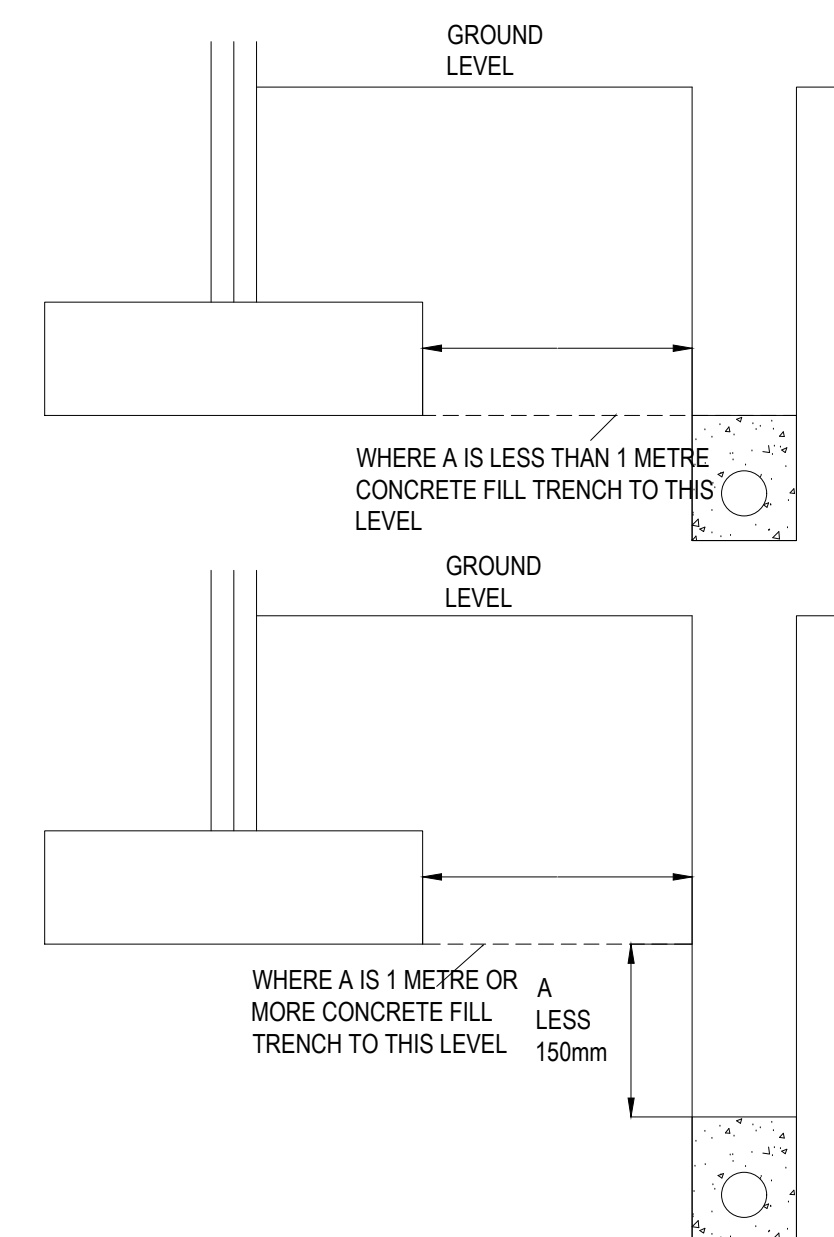
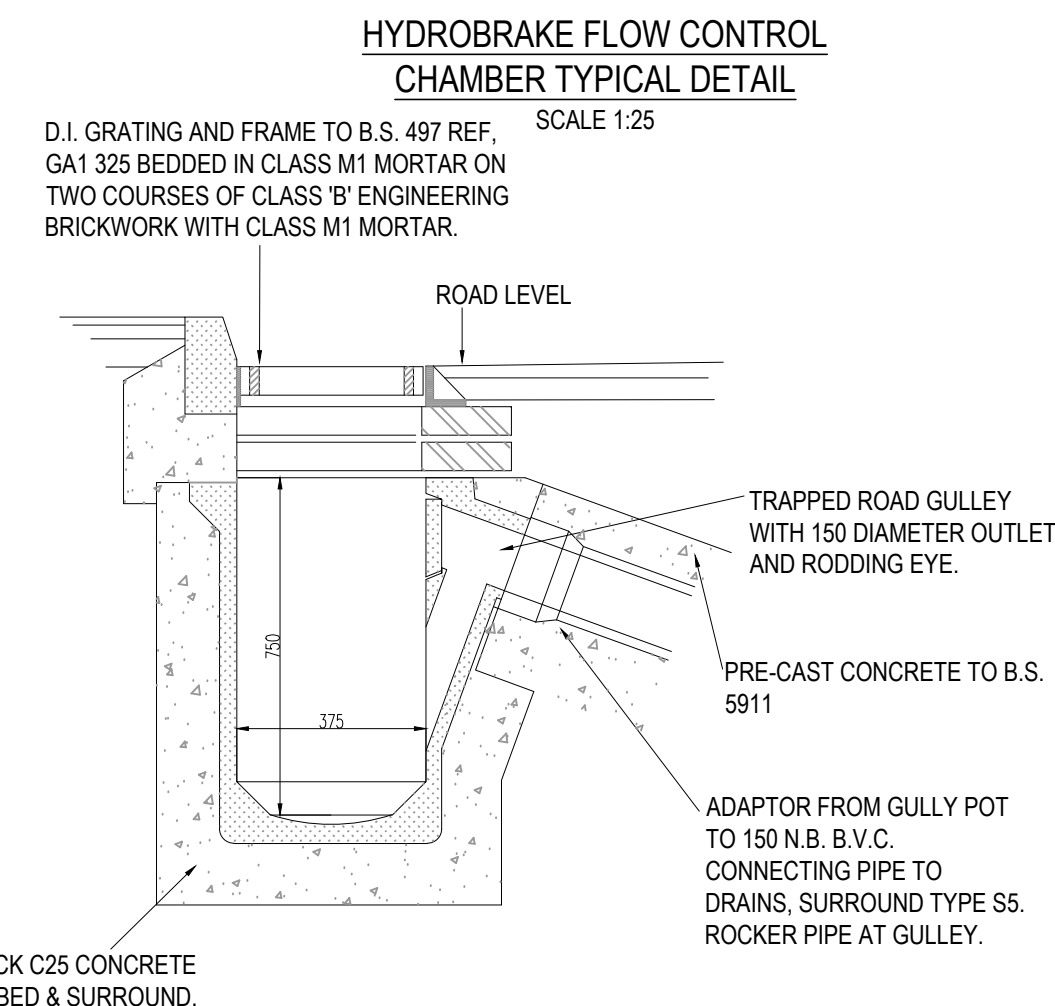
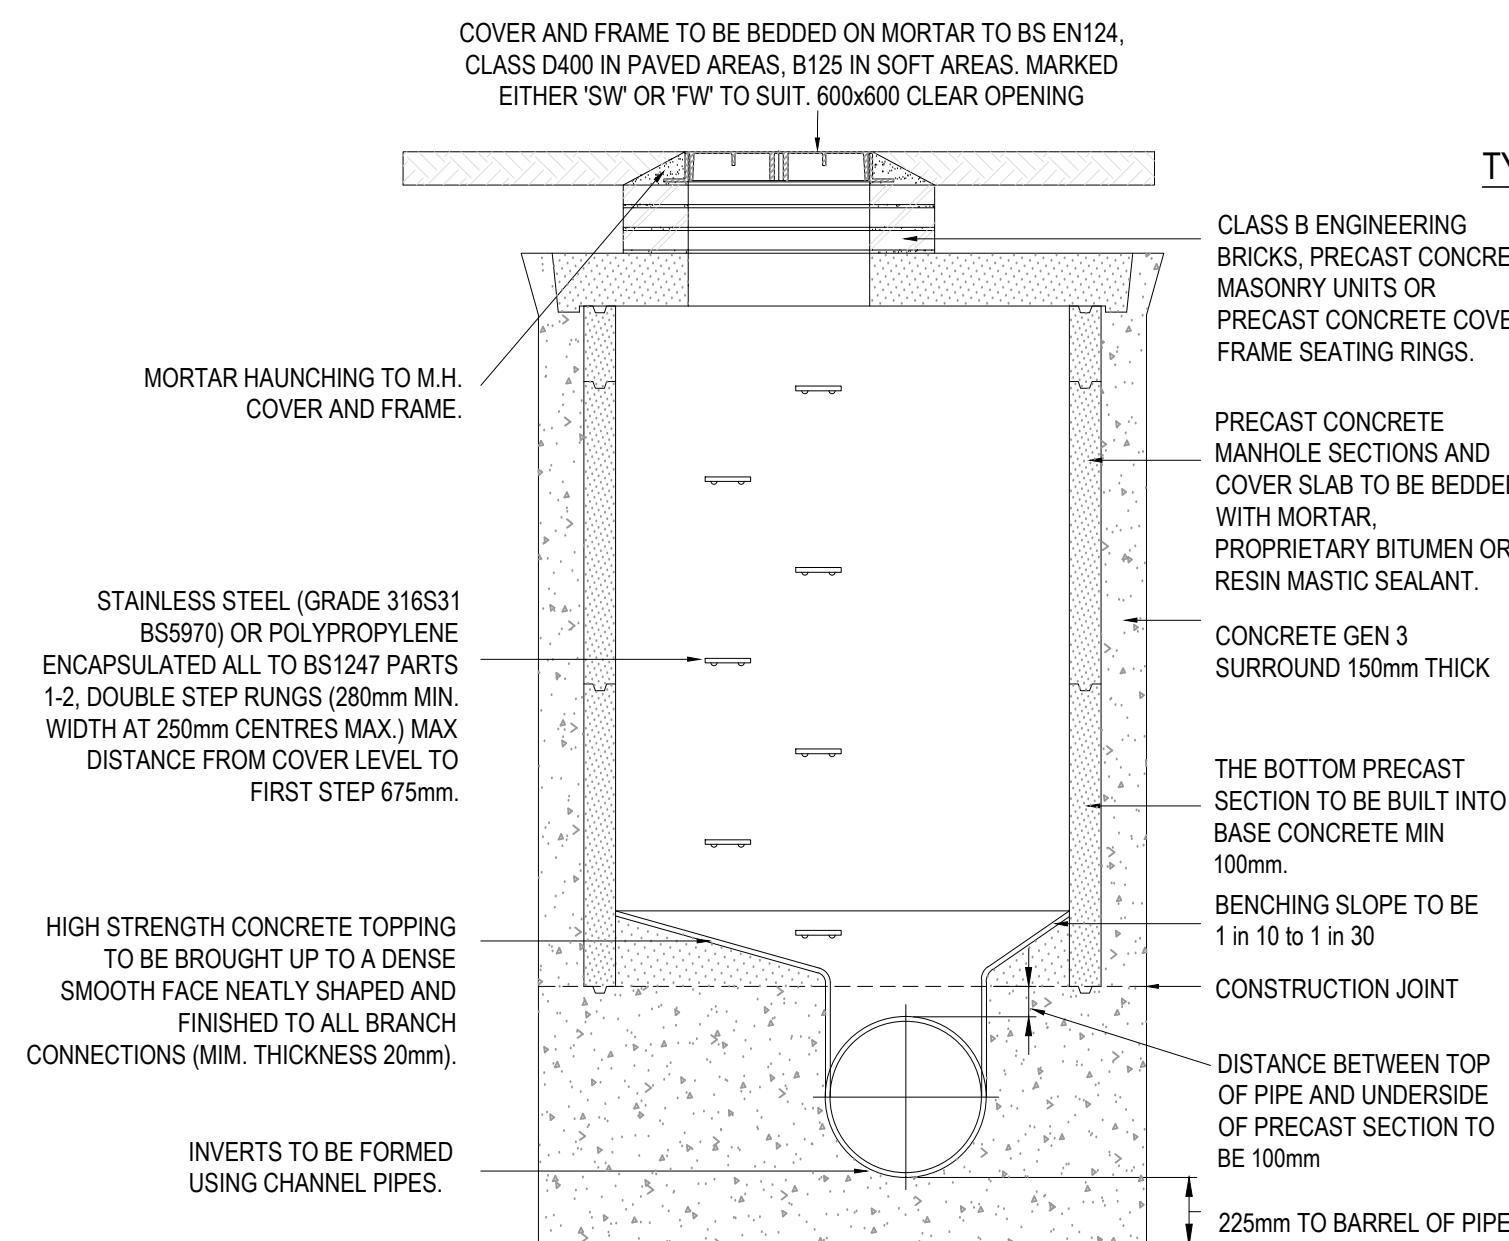
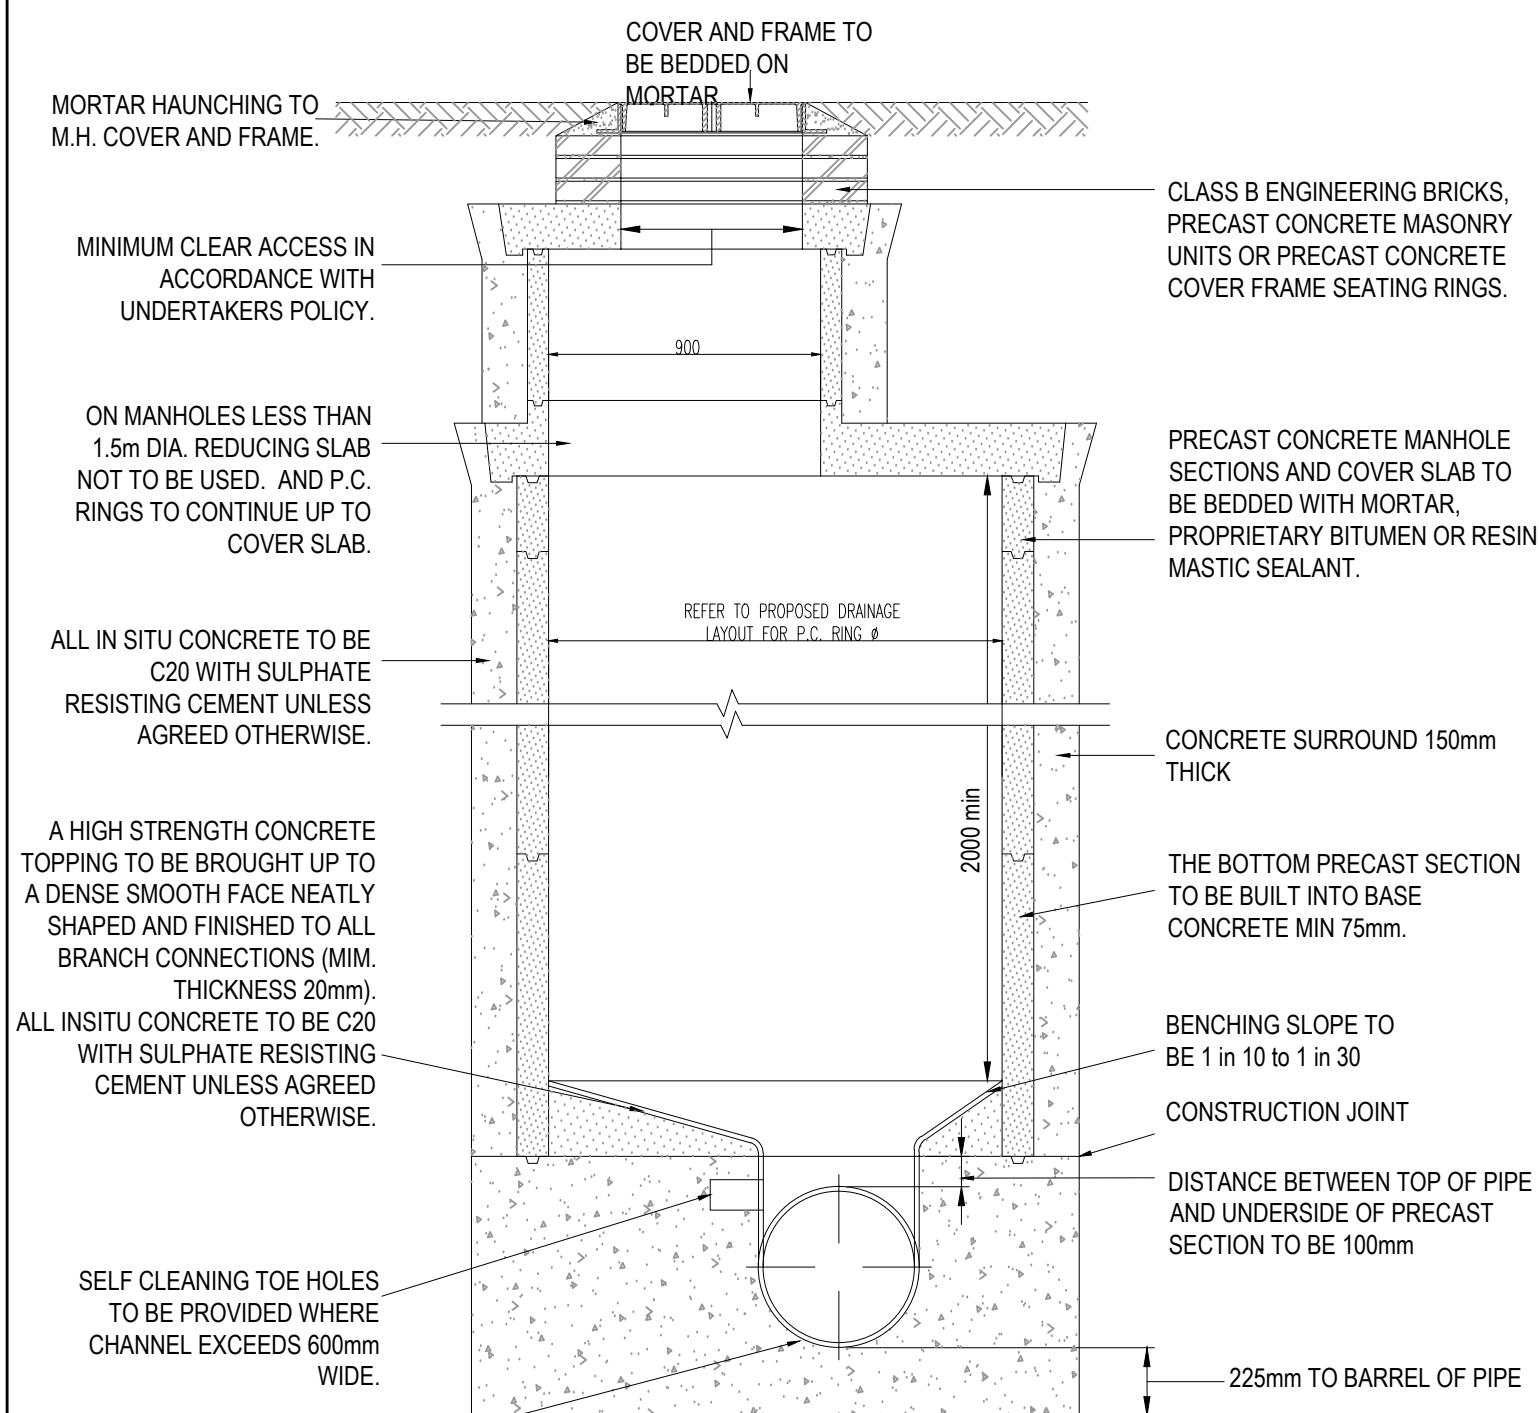
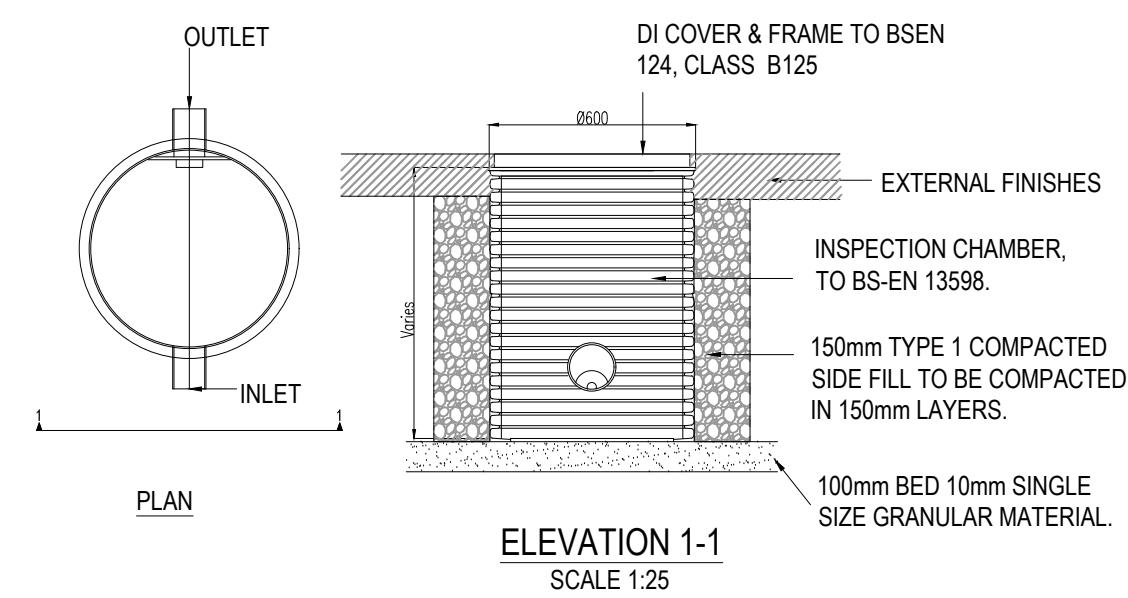
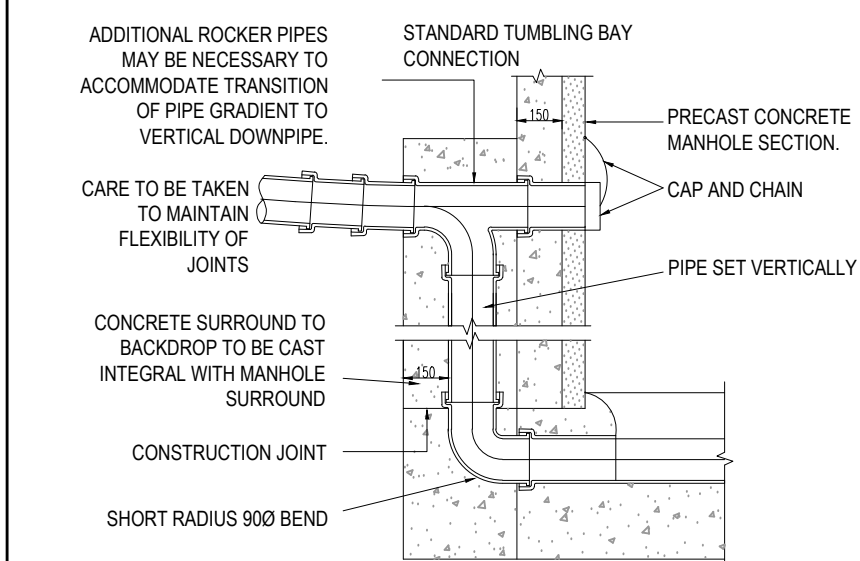
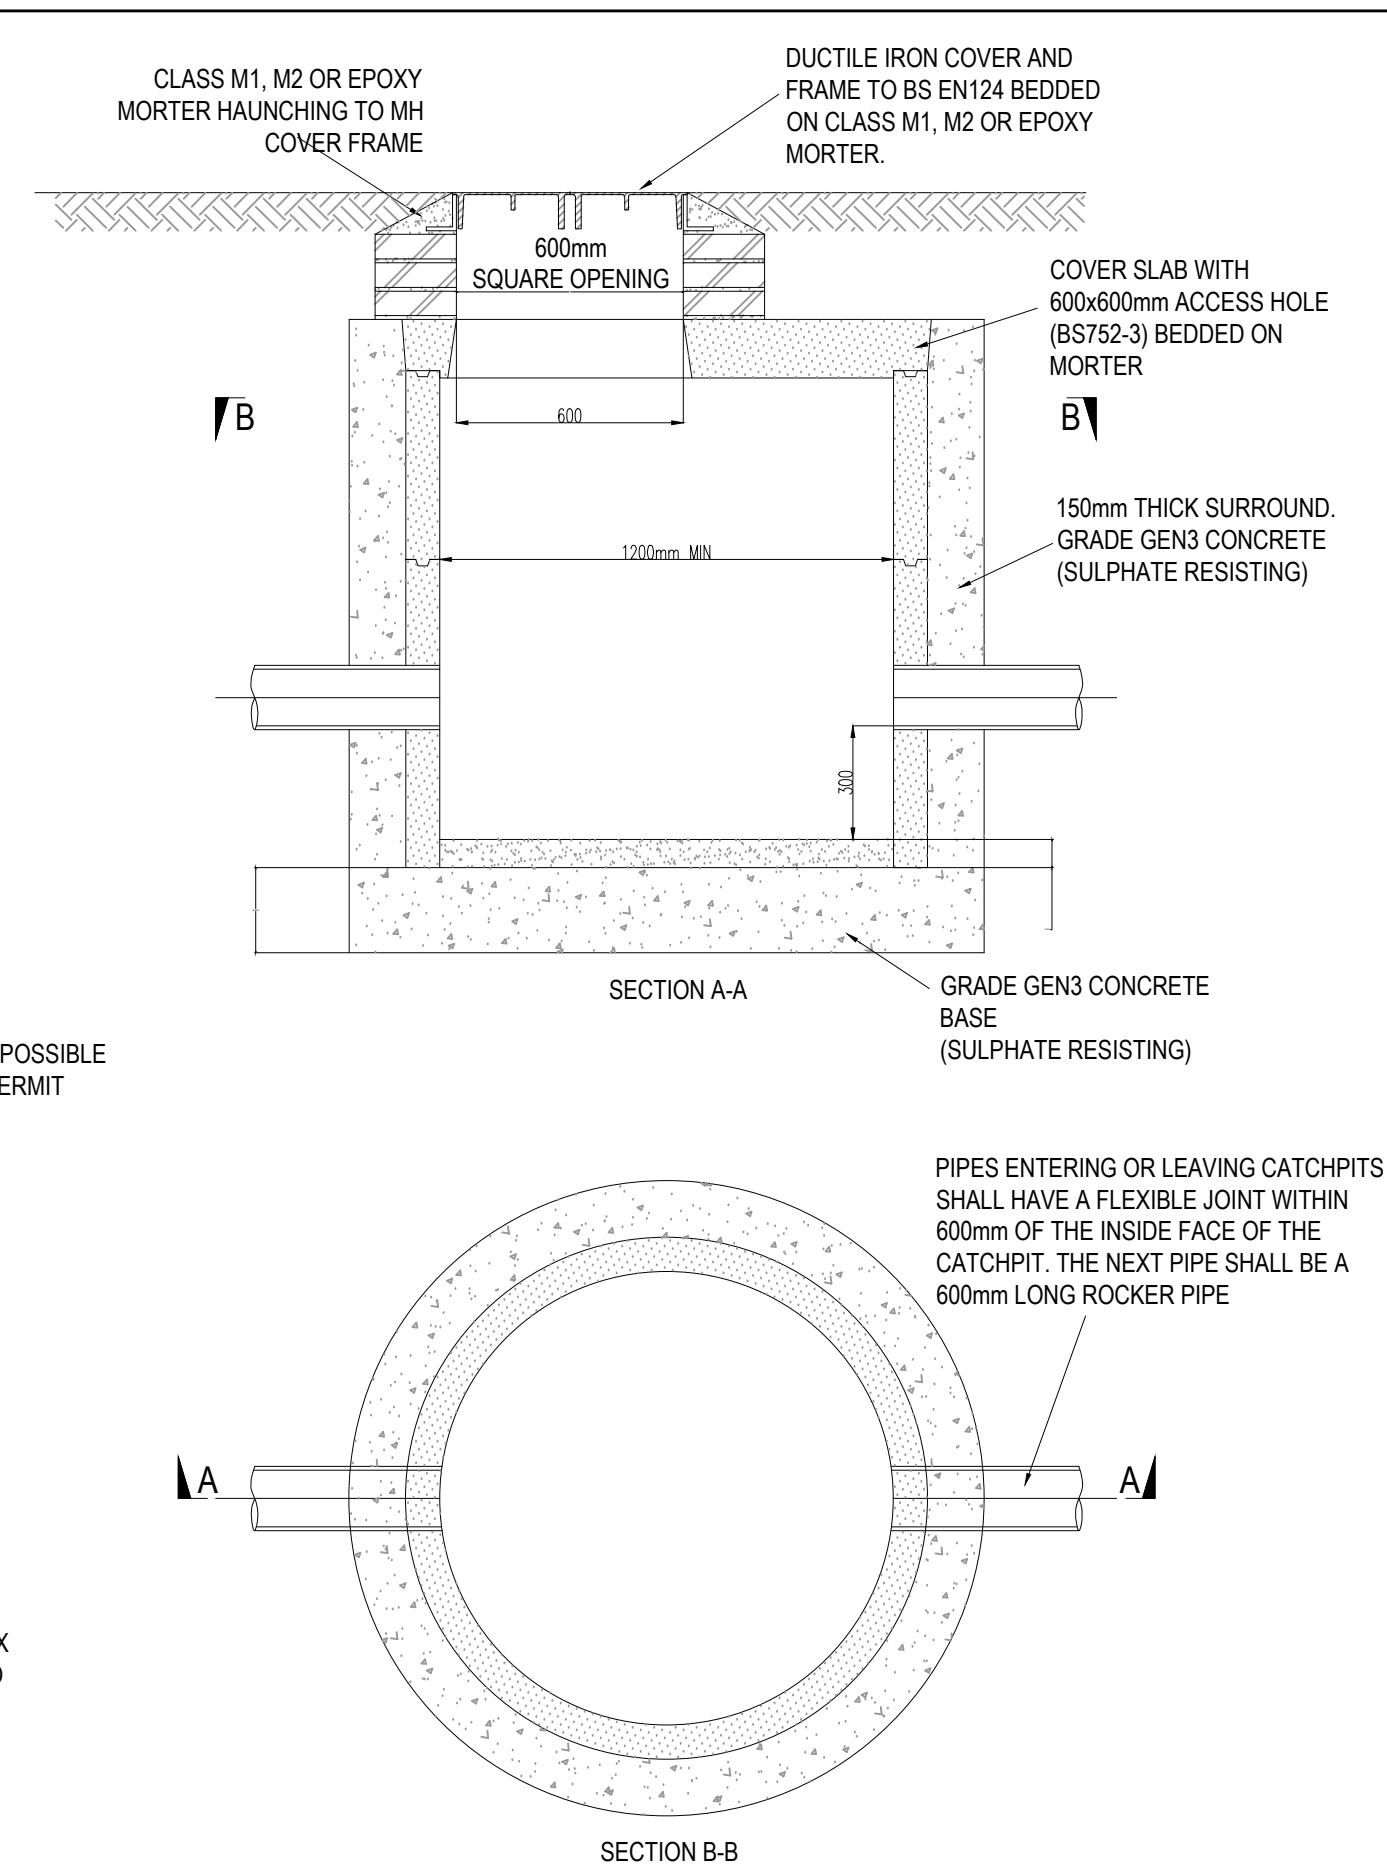
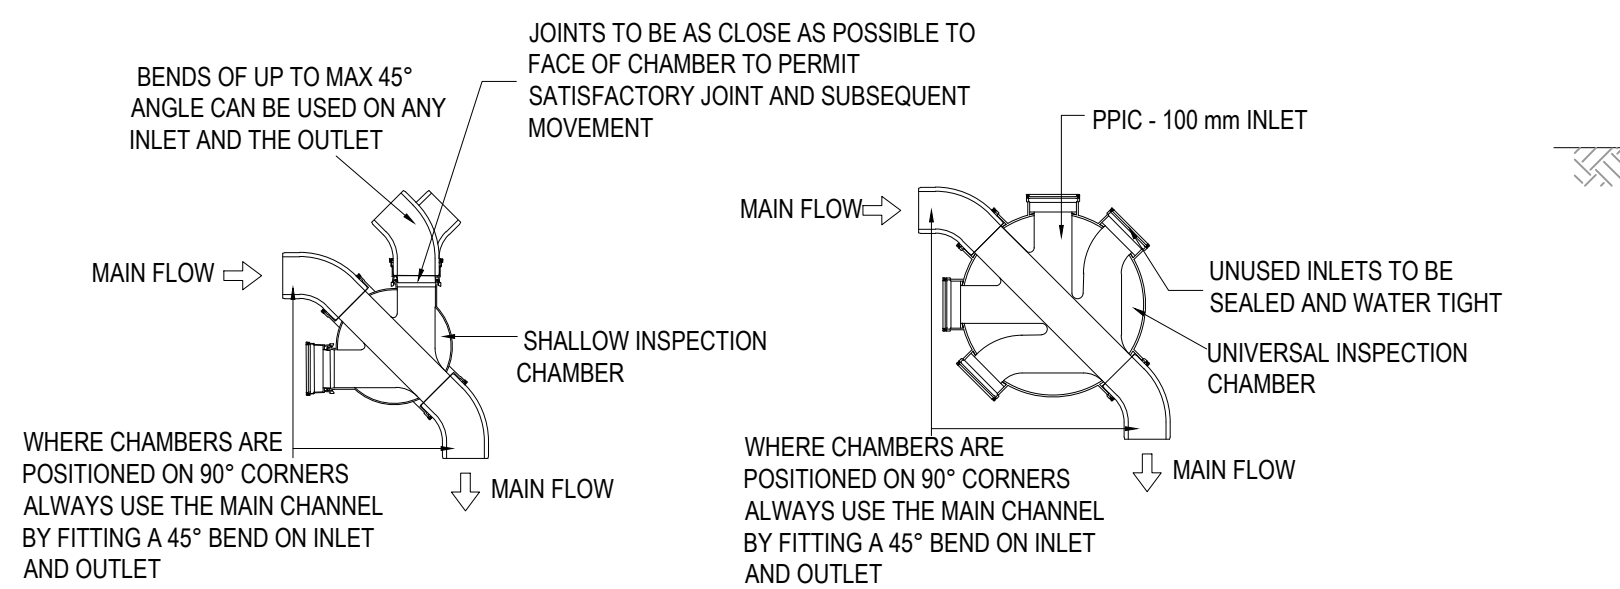
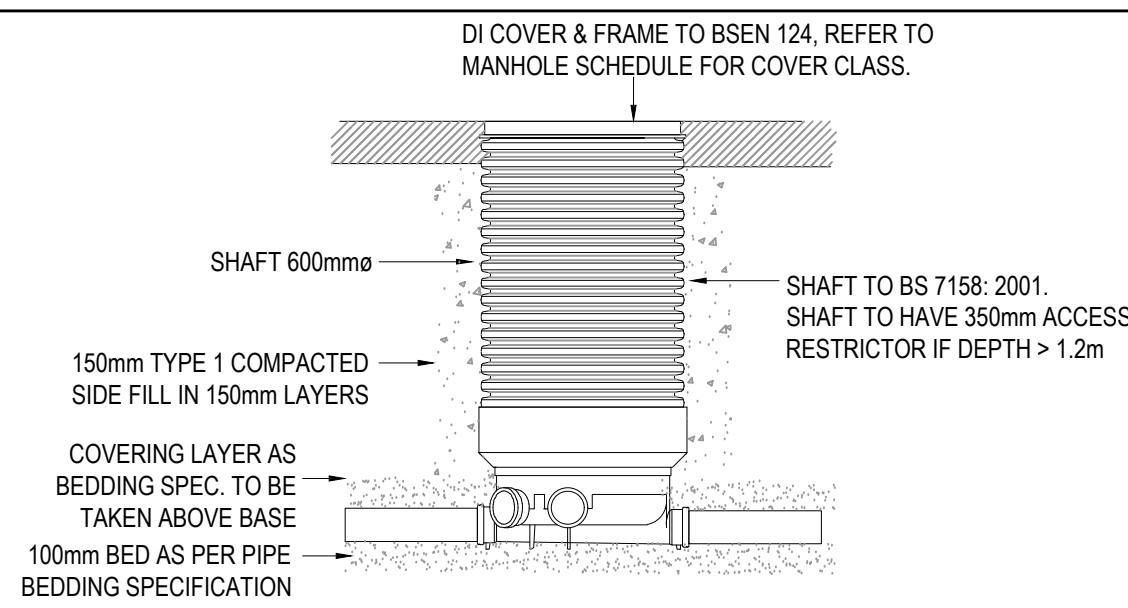


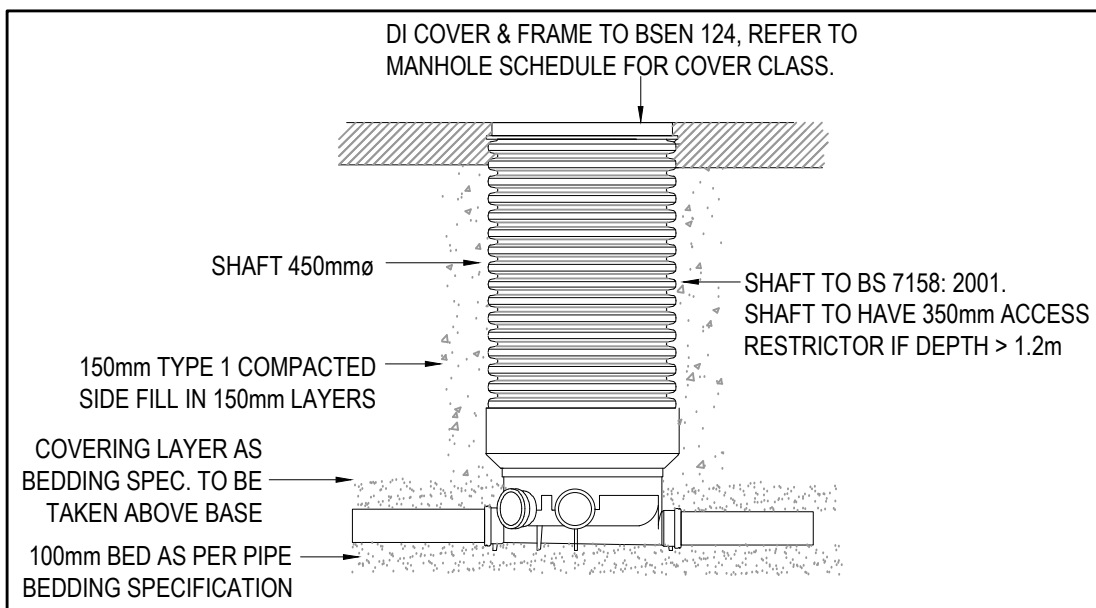

GENERAL NOTES:

- | | |
|----|--|
| 1. | THIS DRAWING IS TO BE READ IN CONJUNCTION WITH ALL RELEVANT ARCHITECTS AND ENGINEERS DRAWINGS AND SPECIFICATIONS. |
| 2. | DO NOT SCALE THIS DRAWING. ANY AMBIGUITIES, OMISSIONS AND ERRORS ON DRAWINGS SHALL BE BROUGHT TO THE ENGINEERS ATTENTION IMMEDIATELY. ALL DIMENSIONS MUST BE CHECKED / VERIFIED ON SITE. |
| 3. | ALL DIMENSIONS ARE IN MILLIMETRES UNLESS NOTED OTHERWISE. |
| | FOR GENERAL NOTES REFER TO CURTINS DRAWING:
"FS0954-CUR-ZZ-ZR-S-9000_GENERAL_INFRASTRUCTURE NOTES" |

TO BE READ IN CONJUNCTION WITH:

- FS0954-CUR-ZZ-ZZ-DR-C-9200_PROPOSED FOUL WATER LAYOUT
- FS0954-CUR-ZZ-ZZ-DR-C-9201/2/3/4/5_PROPOSED SURFACE WATER LAYOUT SHEET 1/2/3/4/5
- FS0954-CUR-ZZ-ZZ-DR-C-9208_DRAINAGE CONSTRUCTION DETAILS SHEET 2 OF 2

P01	DRAFT CP ISSUE	15.10.21	EMC	AS
Rev:	Description:	Date:	By:	Chkd:



56 The Ropewalk, Nottingham, NG1 5DW
0115 941 5551
nottingham@curtins.com
www.curtins.com

Status: PRELIMINARY

Project: **TRINITY ACADEMY,
BARNSELEY**

Drg Title:

DRAINAGE CONSTRUCTION DETAILS SHEET 1 OF 2

Size:		Date:		Drawn By:		Designed By:		Checked By:							
A1		15.10.21		EMC		AS		AS							
Scale: AS SHOWN															
Project No:		Originator:		Volume:		Level:		Type:		Role:		Category / Number:		Rev:	

FS0954 - CUR - ZZ - ZZ - DR - C - 9207 - P01