

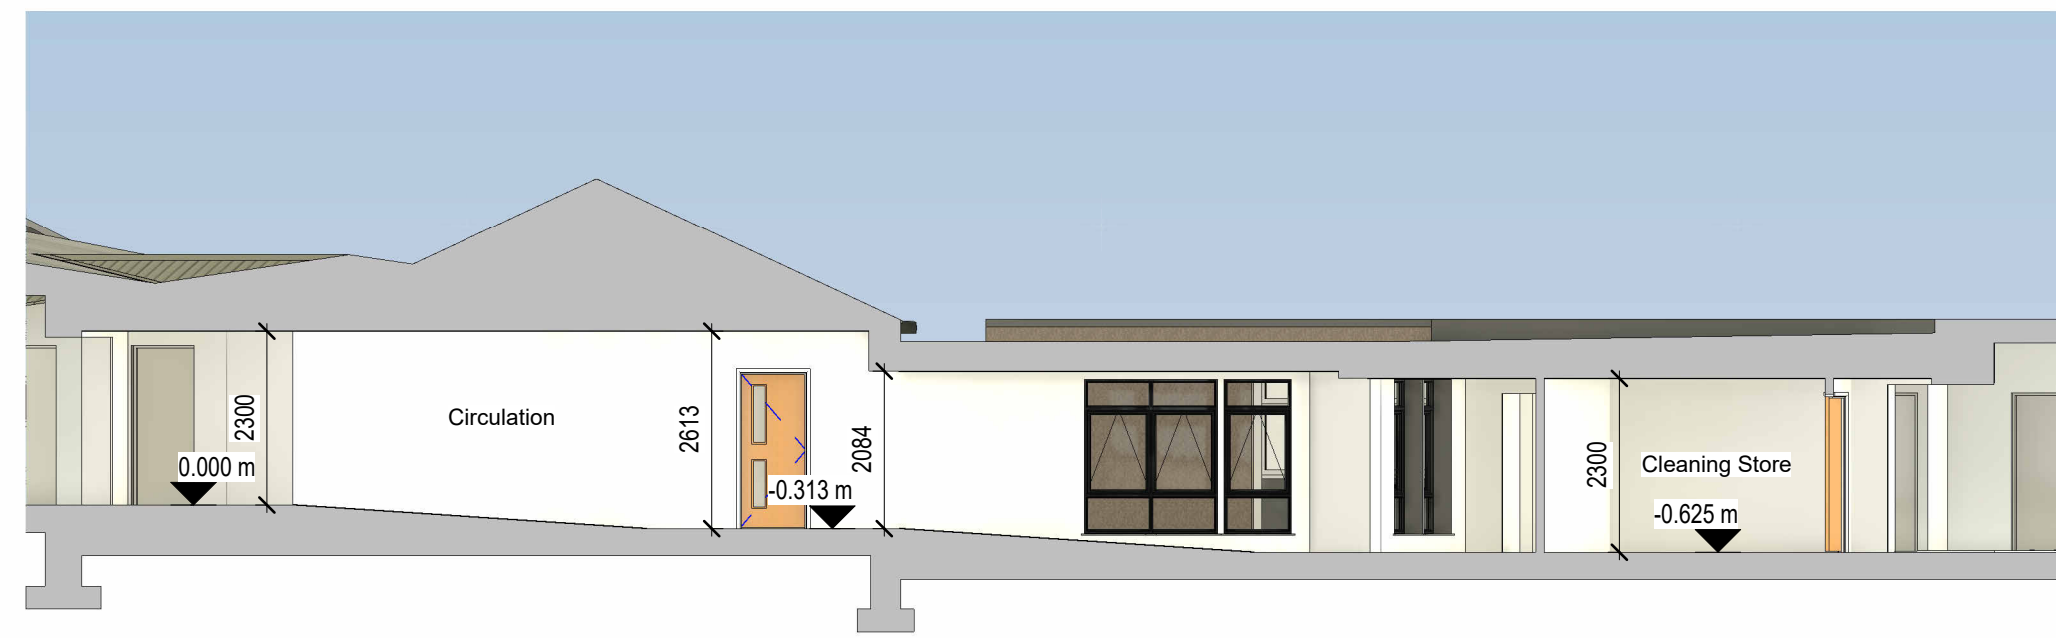


**Section Reference Plan**  
1 : 200

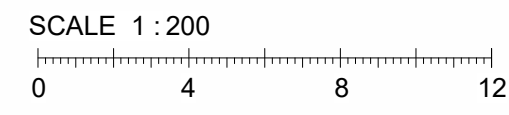

**Section A**  
1 : 100

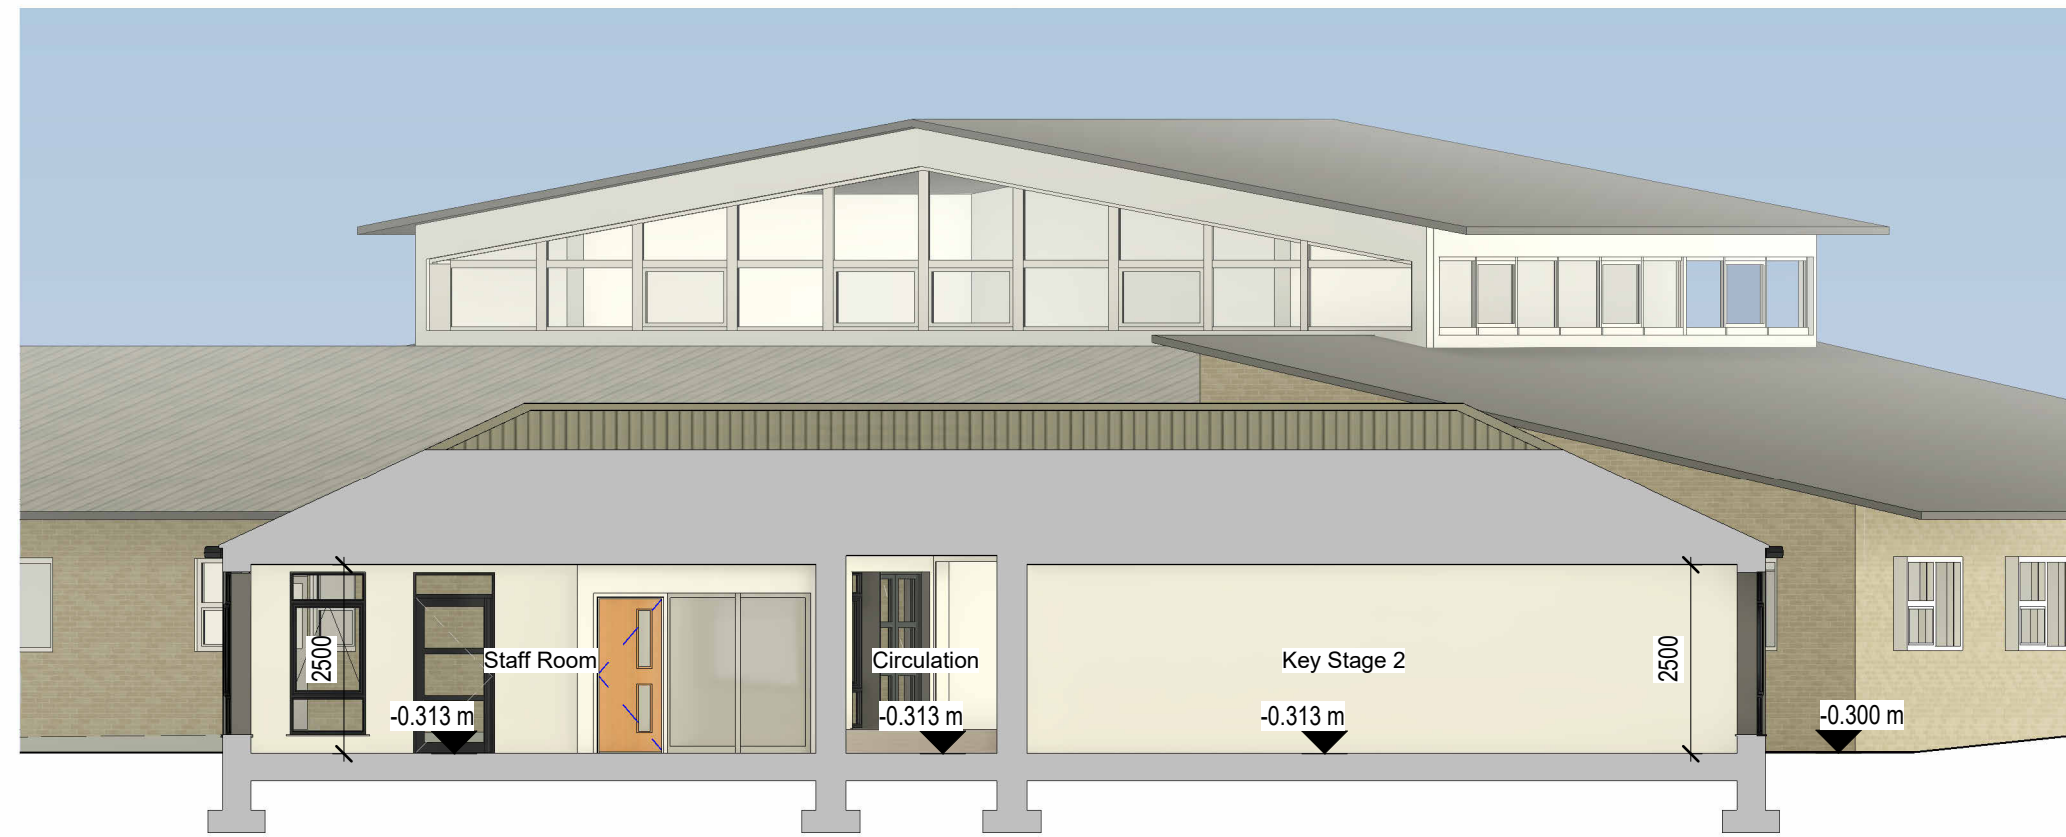


**Section B**  
1 : 100



**Section C**  
1 : 100



**Section D**  
1 : 100

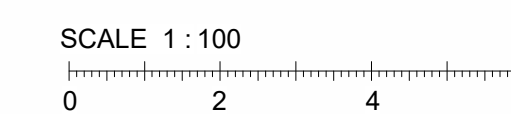

Sections  
As Proposed

**Notes**

THIS DRAWING READ IN CONJUNCTION WITH :

Rev	Description	Date	Dr by	App by
original by		date created		
DH		03/12/2025		PD



T +44(0)1484 537411  
E huddersfield@ahr.co.uk  
www.ahr.co.uk

client name  
**ASTREA ACADEMY TRUST**

project  
**Gooseacre Primary Academy School Redevelopment Works**

drawing  
**Sections As Proposed**

computer file K:\BC\H\2025\2025-05\32-001 - Gooseacre Primary Academy Redevelopment Works\Design\Rev\251127_Sep_3_2025_00338-R01.DH_2025_00338.rvt	plot date
project number <b>2025.00338.000</b>	scale <b>As indicated@A1</b>
drawing number <b>AAT-AHR-GA-00-DR-A-23</b>	rev
	issue status

This drawing is to be read in conjunction with all related drawings. All dimensions must be checked and verified on site before commencing any work or producing shop drawings. The originator should be notified immediately of any discrepancy. This drawing is copyright and remains the property of AHR.