



EXISTING FLOOR LAYOUT


SCALE @ 1:100m.

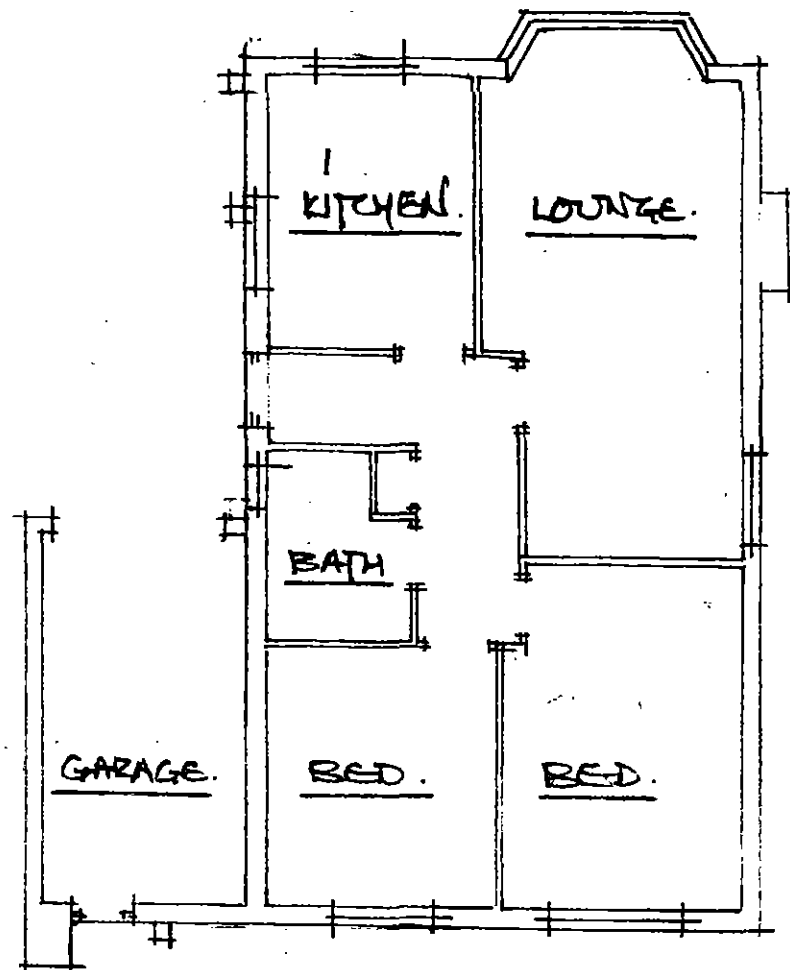

EXISTING REAR VIEW.

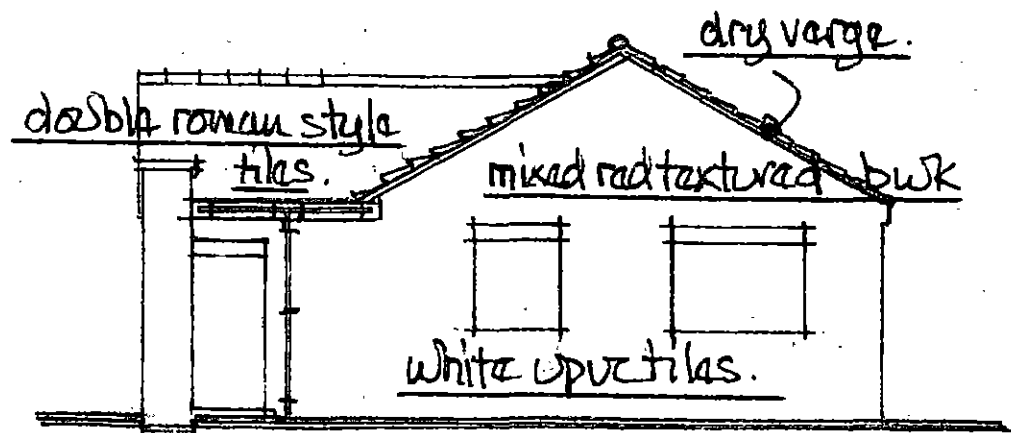


EXISTING SIDE VIEW FROM NO 10 BARLEY VIEW.

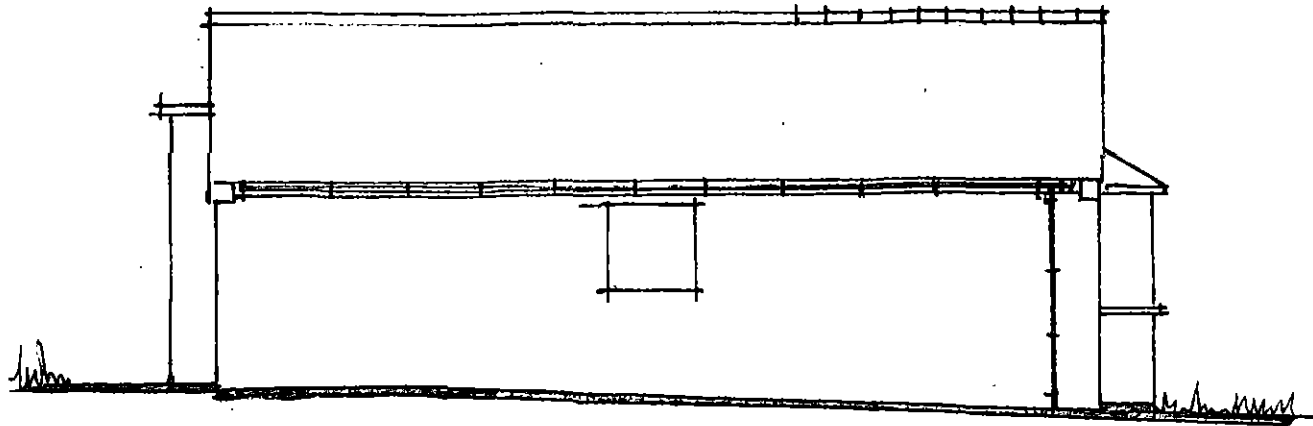


SCALE 1:100M.

EXISTING SIDE VIEW FROM NO 5.

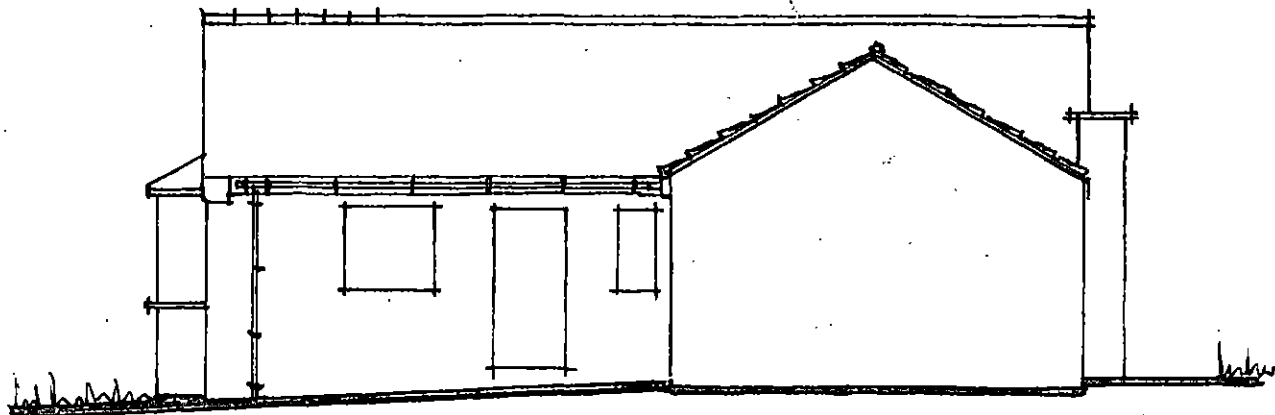


PROP. FLOOR LAYOUT

SCALE @ 1:100M.

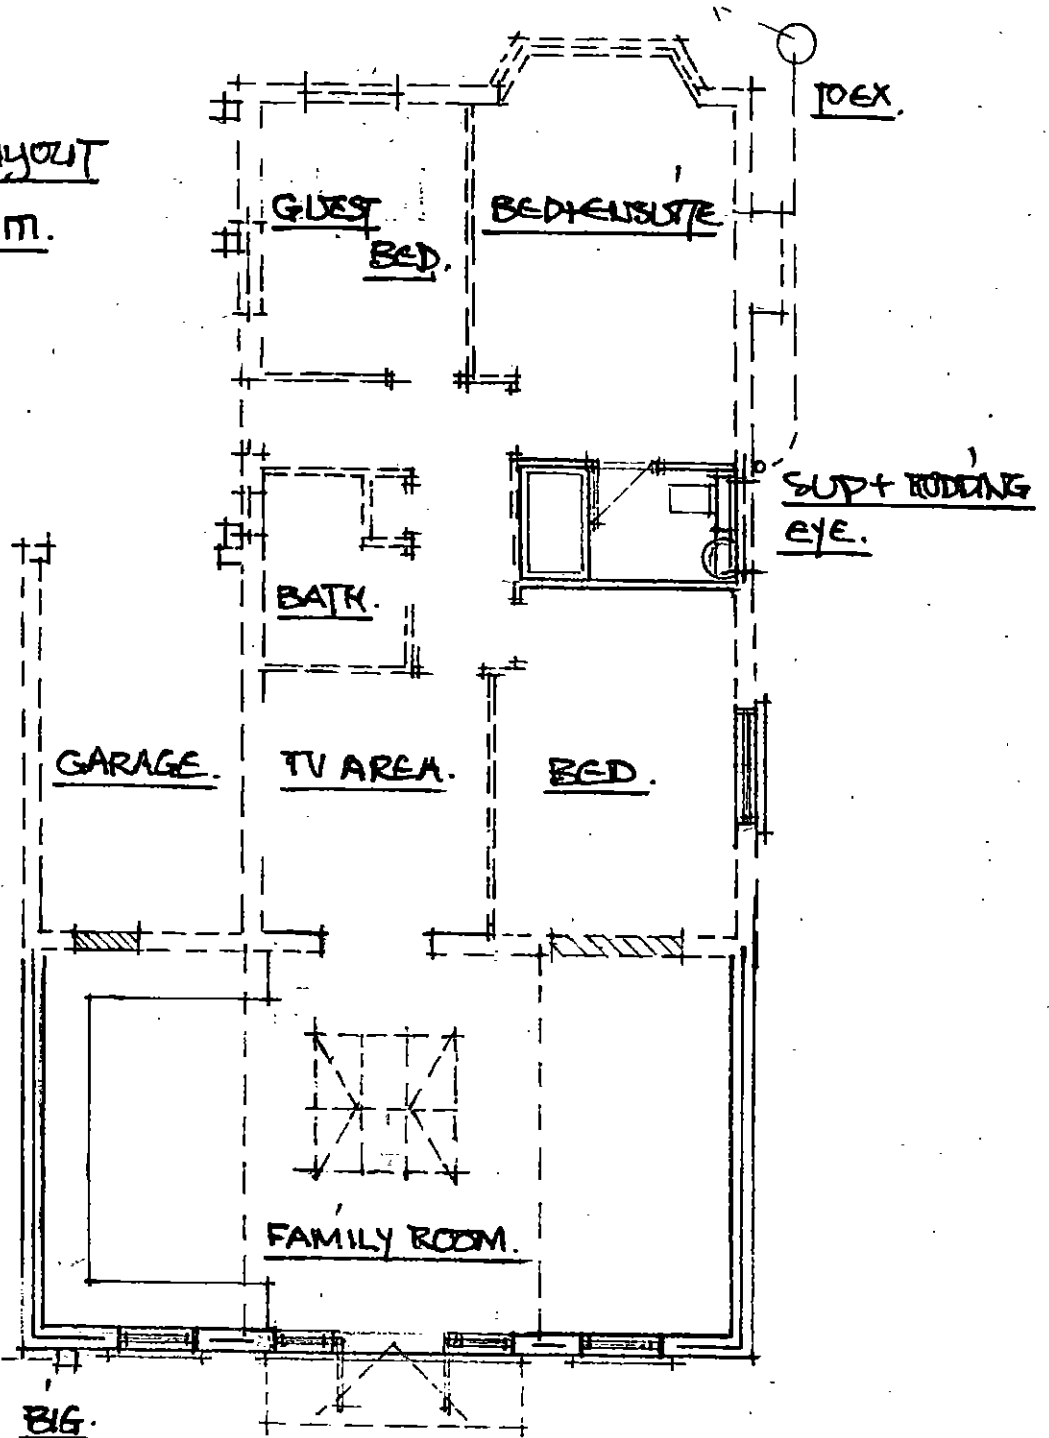


* ALL FIXTURES
+ FITMENTS TO
CLIENTS CHOICE
+ POSITIONING.

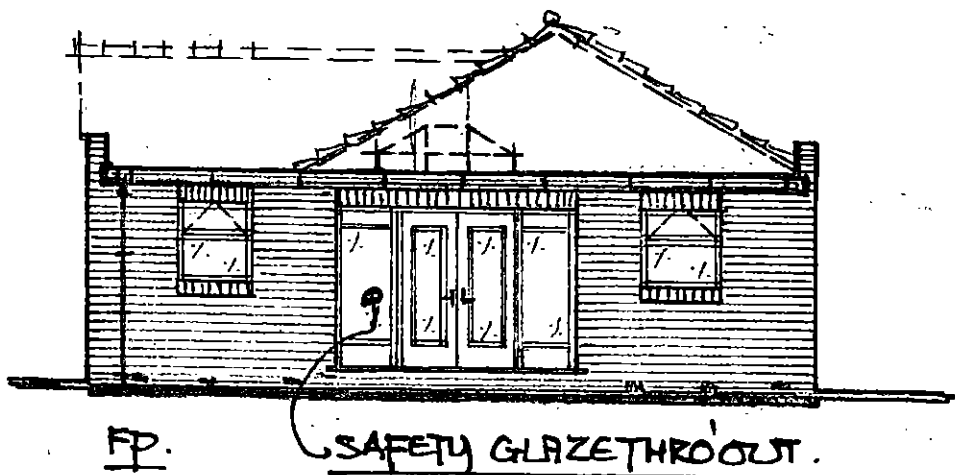

PROP. SIDE VIEW FROM NO 10 BARLEY VIEW

SCALE @ 1:100M.

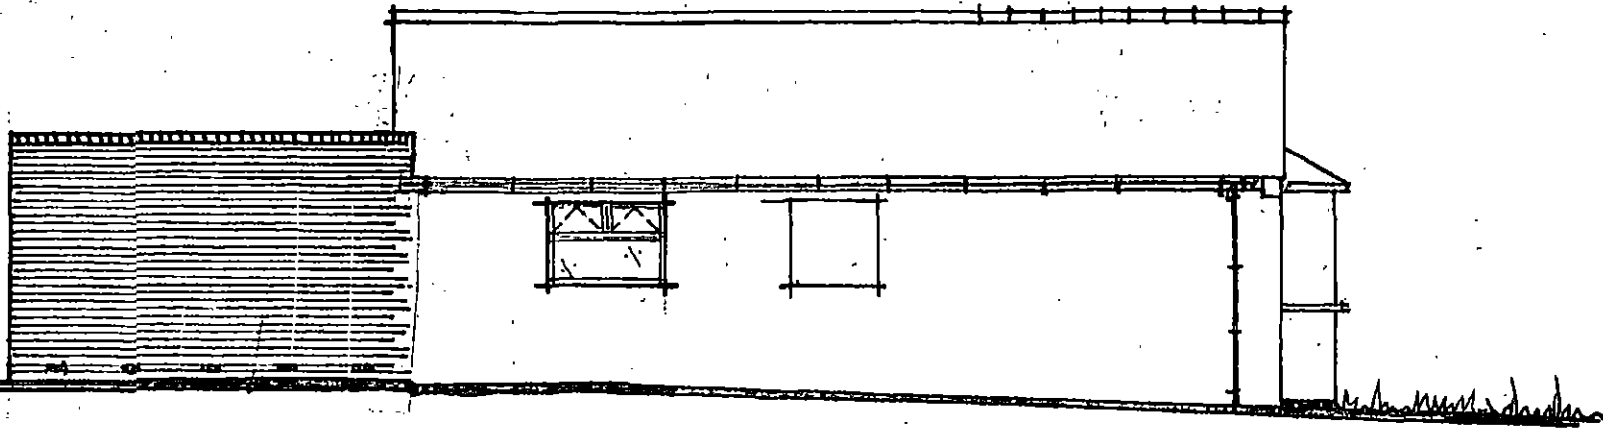

PROP. SIDE VIEW FROM NO 5.

