



3D IMPRESSION

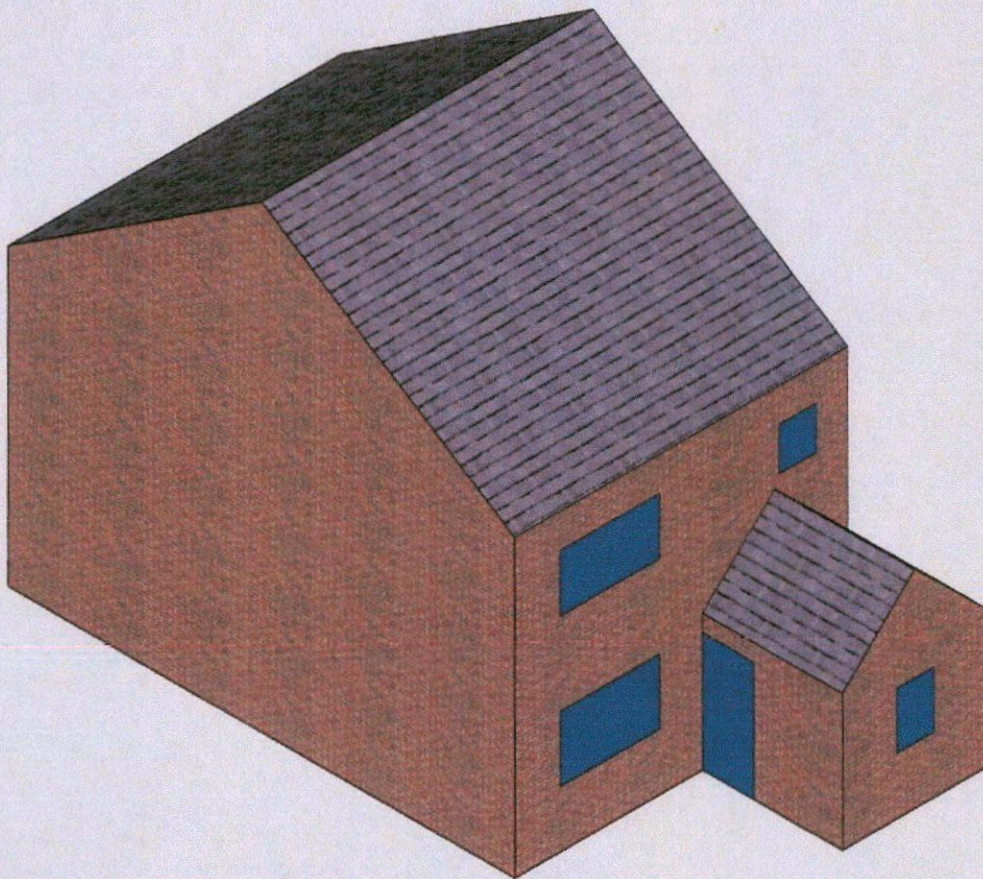

PROPOSED THREE BED DETACHED DWELLING ADJACENT 23 LOWER UNWIN STREET, PENISTONE, SHEFFIELD, S36

SCALE 1:100


ISOMETRIC VIEW

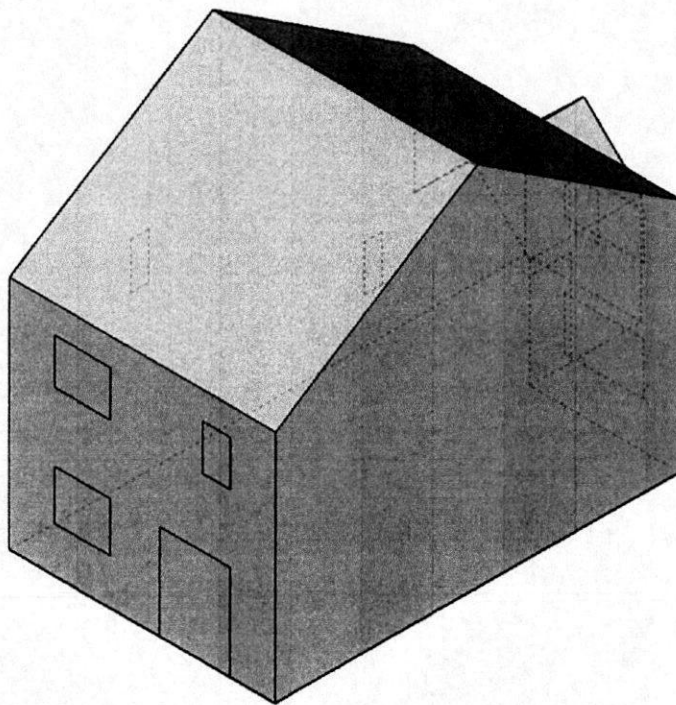

PROPOSED THREE BED DETACHED DWELLING ADJACENT 23 LOWER UNWIN STREET, PENISTONE, SHEFFIELD, S36

SCALE 1:100


ISOMETRIC VIEW

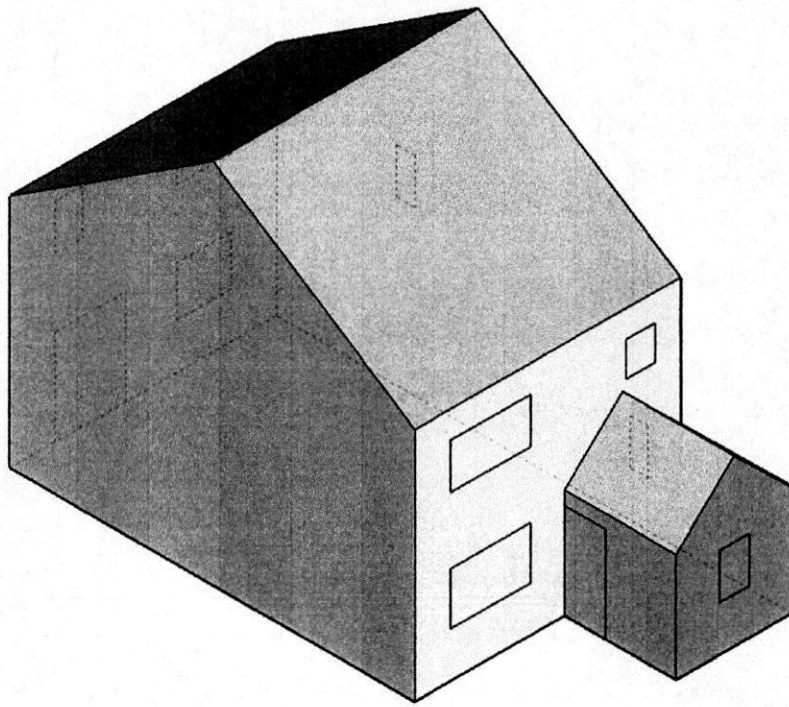

PROPOSED THREE BED DETACHED DWELLING ADJACENT 23 LOWER UNWIN STREET, PENISTONE, SHEFFIELD, S36

SCALE 1:100


ISOMETRIC VIEW

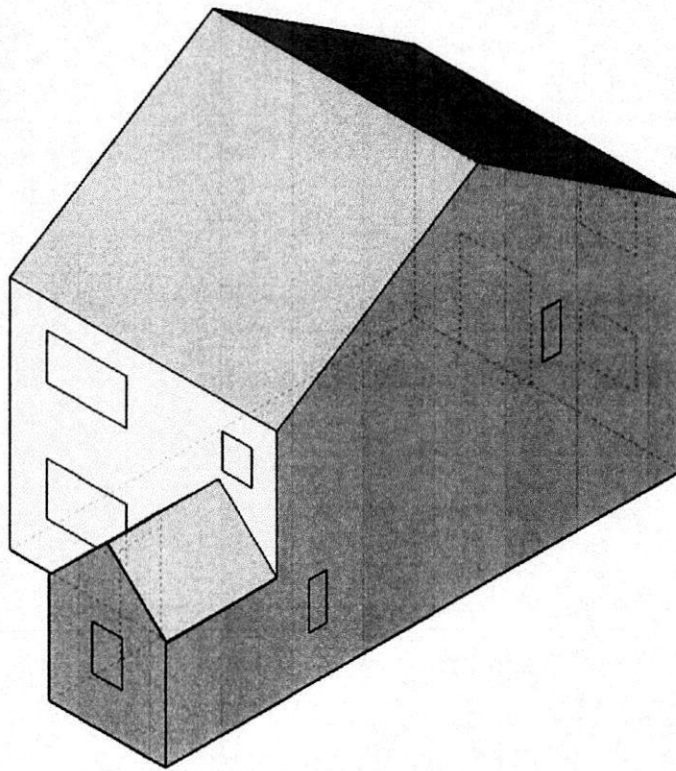

PROPOSED THREE BED DETACHED DWELLING ADJACENT 23 LOWER UNWIN STREET, PENISTONE, SHEFFIELD, S36

SCALE 1:100


ISOMETRIC VIEW

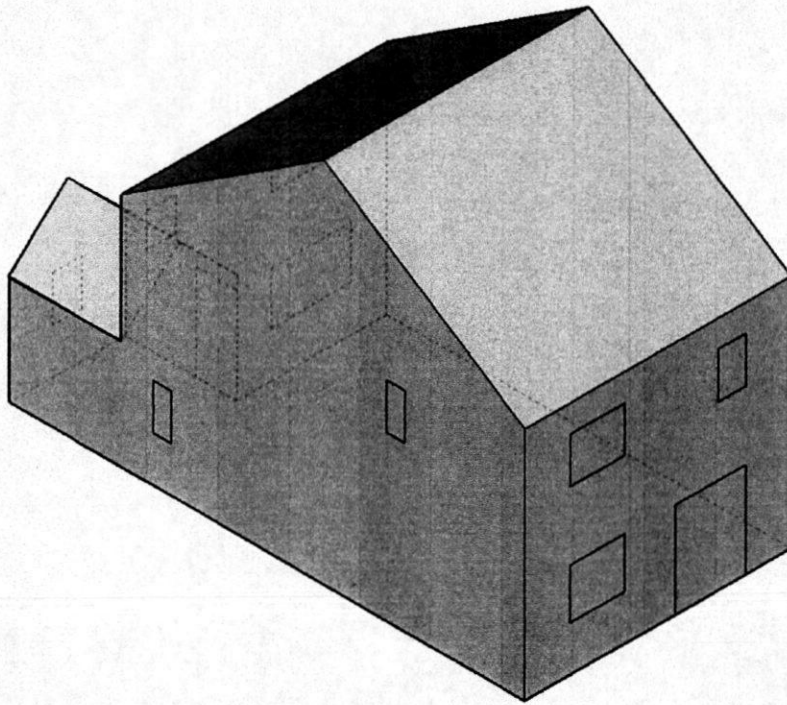

PROPOSED THREE BED DETACHED DWELLING ADJACENT 23 LOWER UNWIN STREET, PENISTONE, SHEFFIELD, S36

SCALE 1:50


EAST ELEVATION

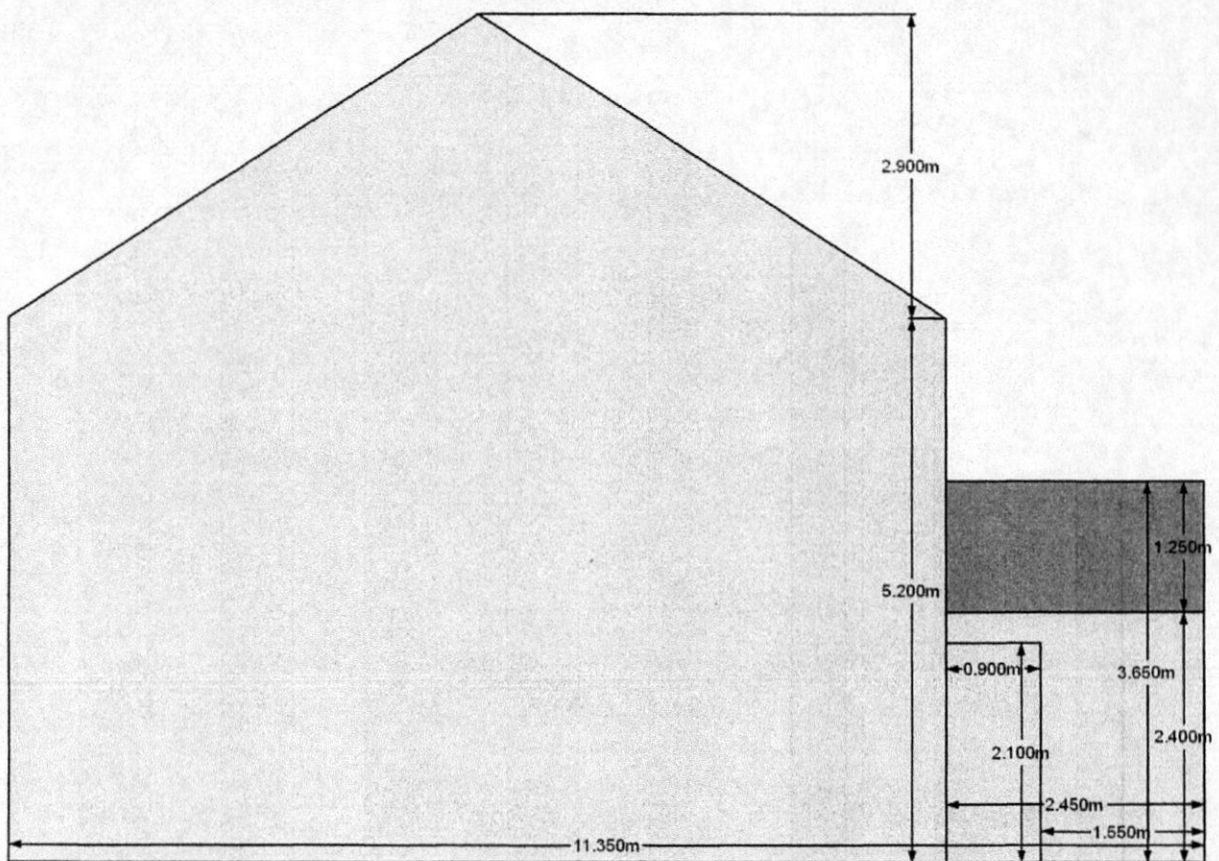

PROPOSED THREE BED DETACHED DWELLING ADJACENT 23 LOWER UNWIN STREET, PENISTONE, SHEFFIELD, S36

SCALE 1:50


WEST ELEVATION

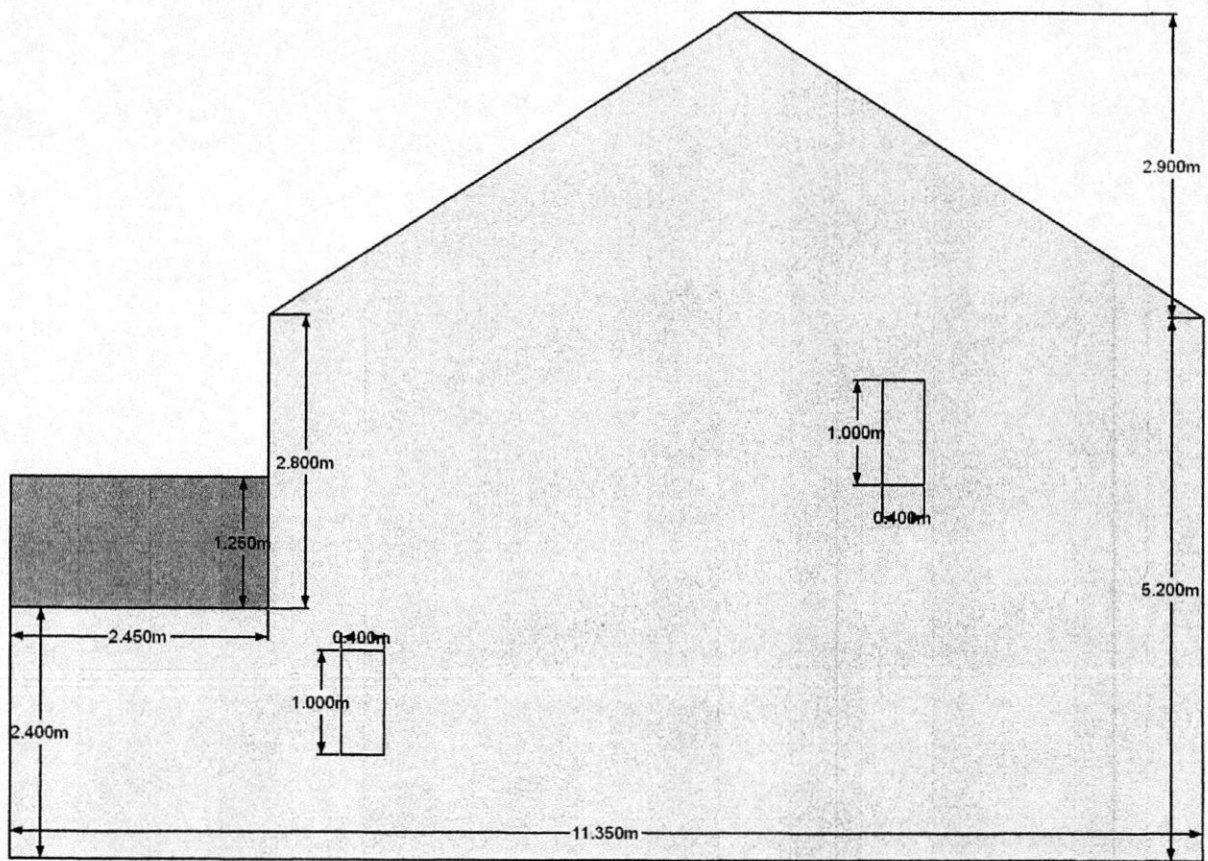

PROPOSED THREE BED DETACHED DWELLING ADJACENT 23 LOWER UNWIN STREET, PENISTONE, SHEFFIELD, S36

SCALE 1:50


NORTH ELEVATION

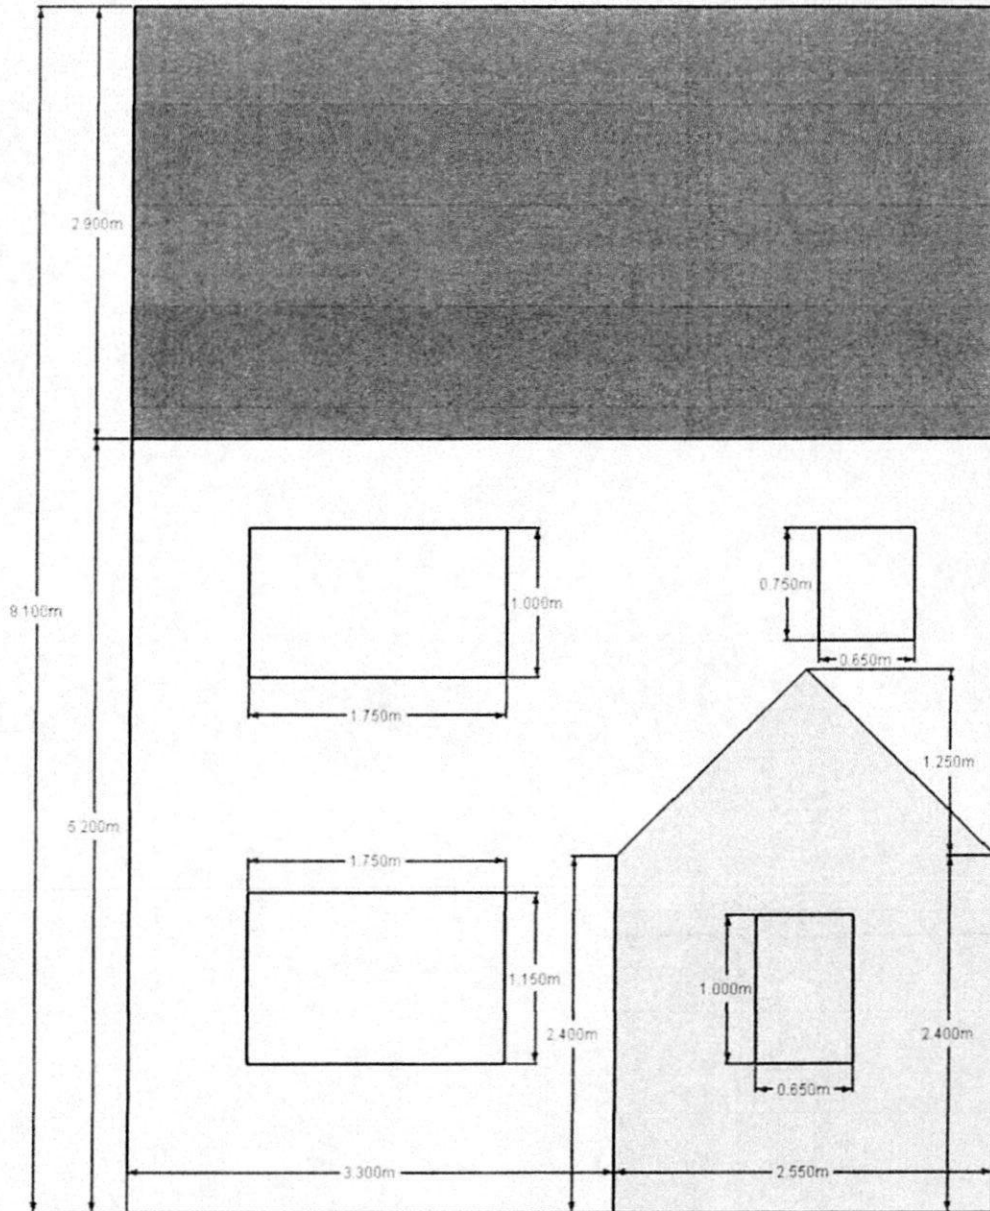

PROPOSED THREE BED DETACHED DWELLING ADJACENT 23 LOWER UNWIN STREET, PENISTONE, SHEFFIELD, S36

SCALE 1:50


SOUTH ELEVATION

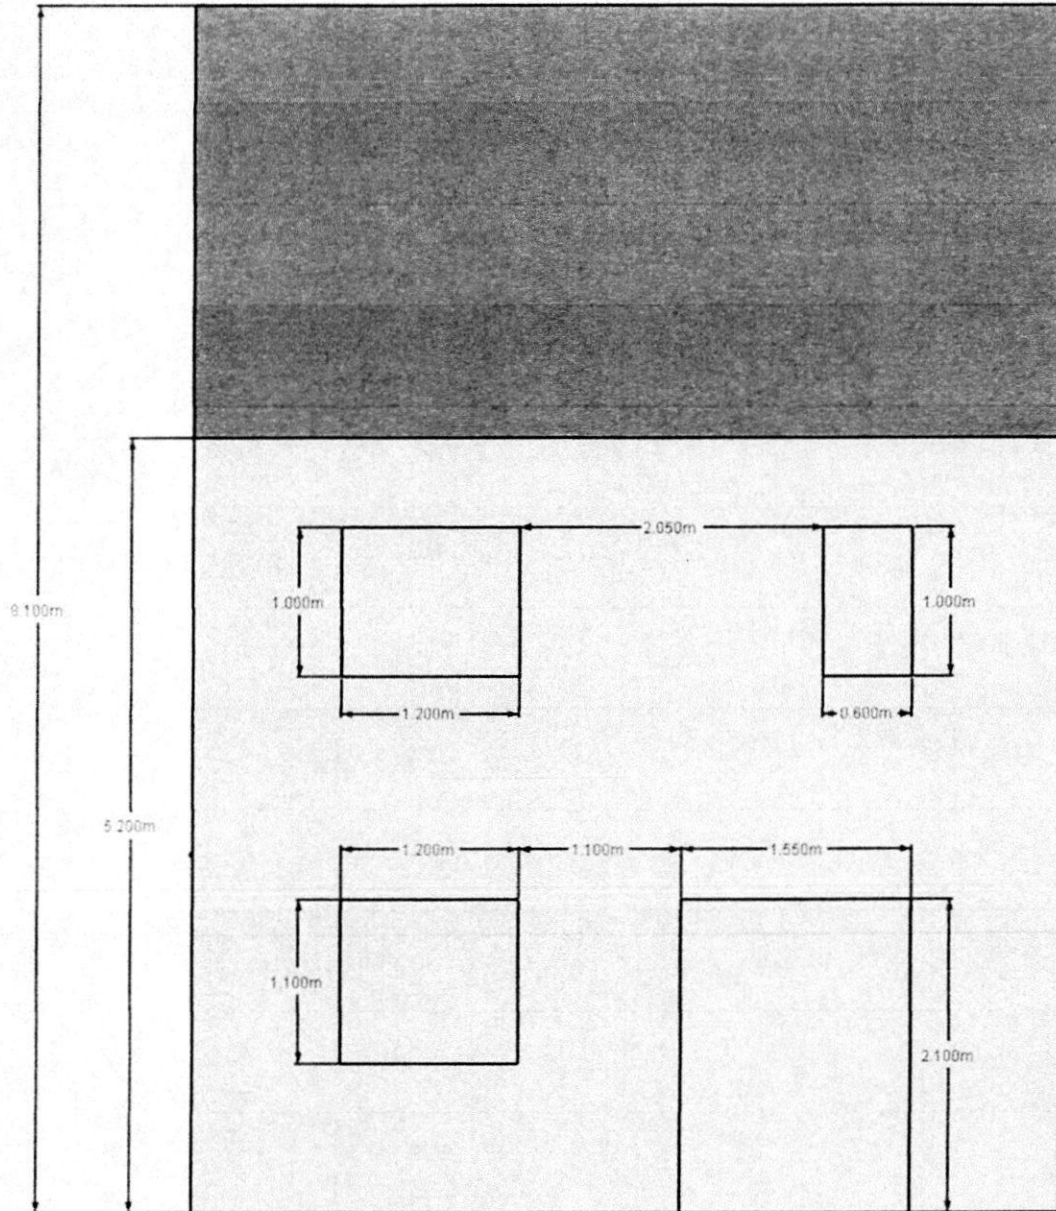

PROPOSED THREE BED DETACHED DWELLING ADJACENT 23 LOWER
UNWIN STREET, PENISTONE, SHEFFIELD, S36

SCALE 1:50


GROUND FLOOR PLAN

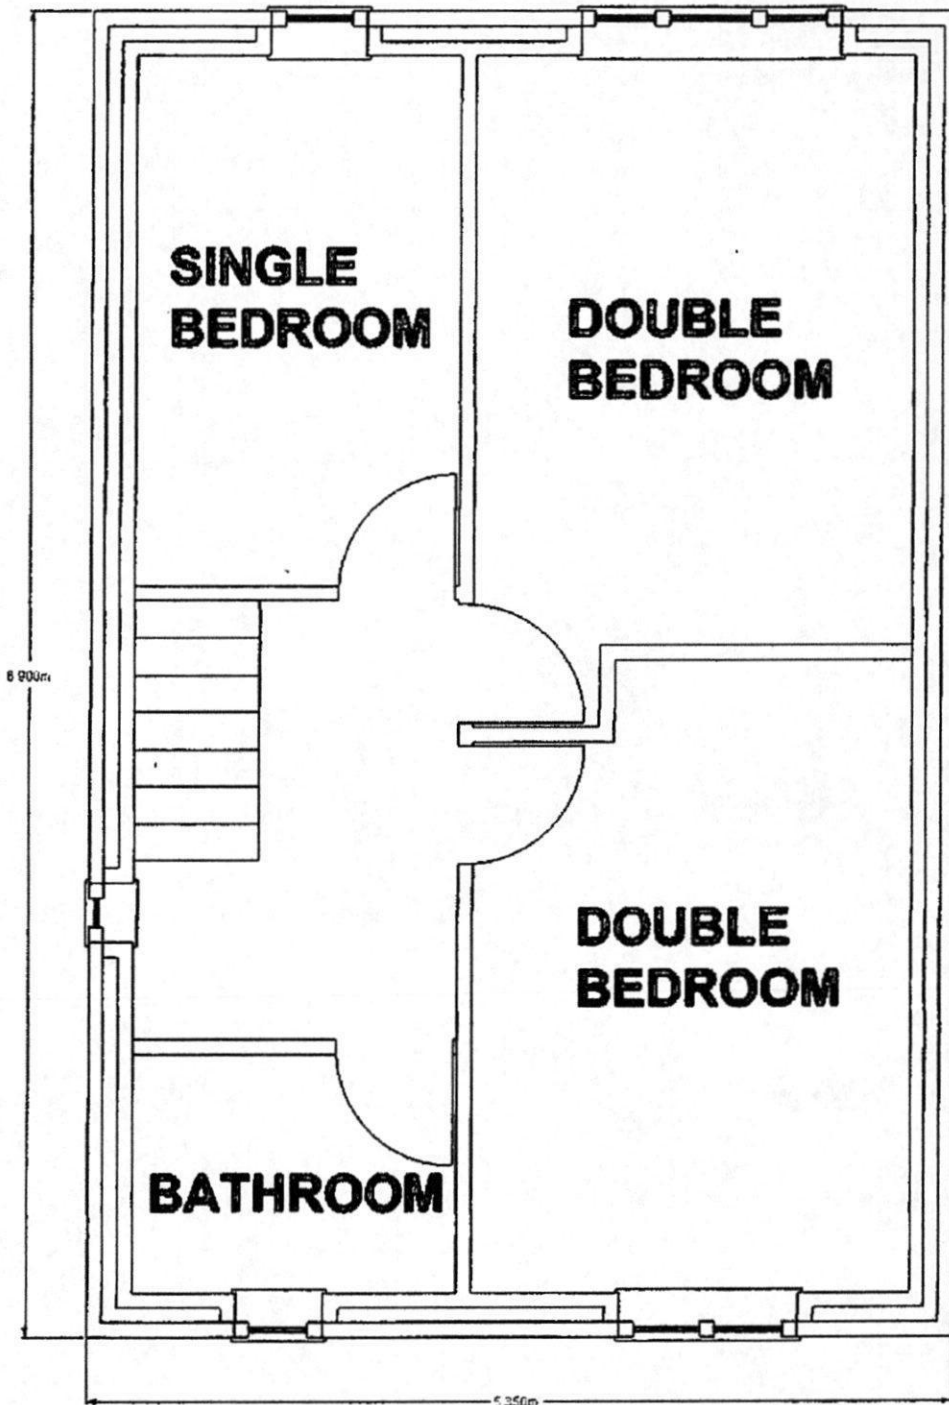

PROPOSED THREE BED DETACHED DWELLING ADJACENT 23 LOWER UNWIN STREET, PENISTONE, SHEFFIELD, S36

SCALE 1:50


FIRST FLOOR PLAN

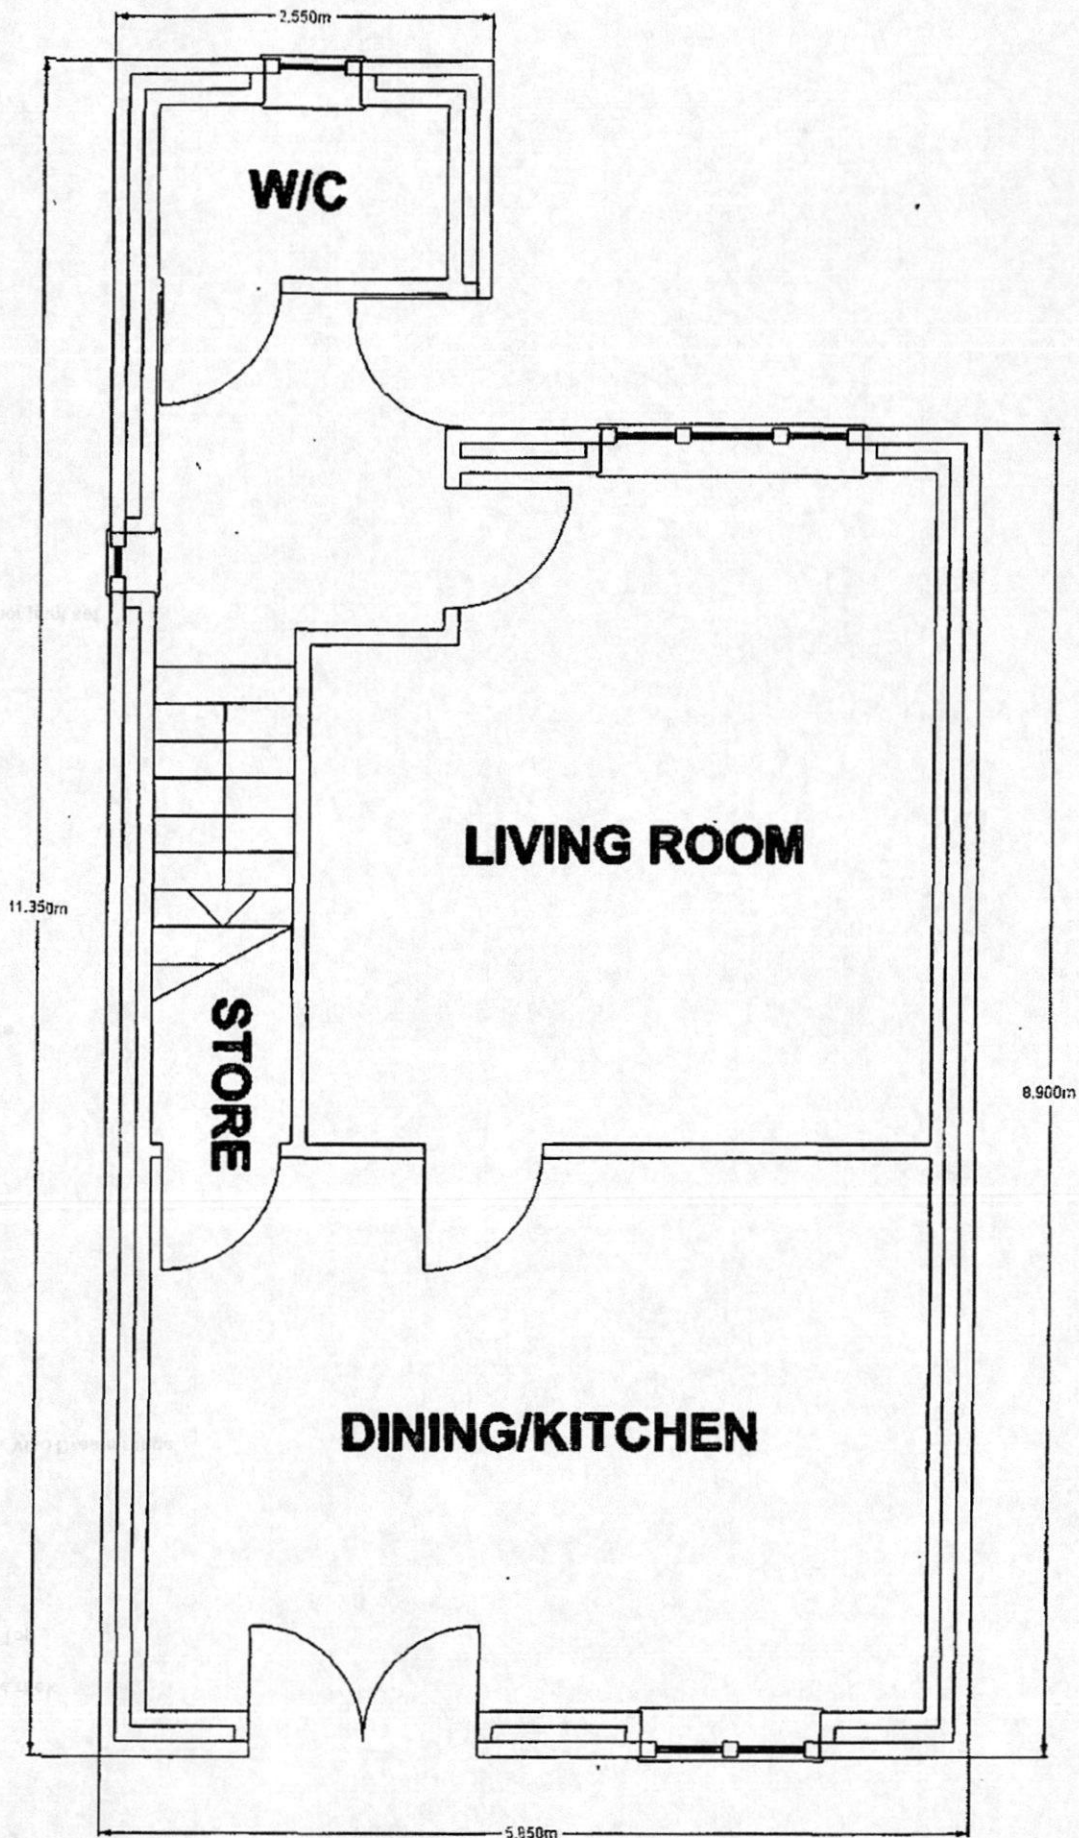

PROPOSED THREE BED DETACHED DWELLING ADJACENT 23 LOWER UNWIN STREET, PENISTONE, SHEFFIELD, S36



Pull-out shoe racks, side mounted, 2-tier
more info

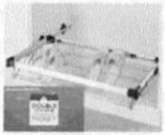

Bedroom pull-out shoe rack
more info

Related Products ↑ [Top](#)



Connector bracket for Vibo Dream range
more info




Adjuster foot
more info



Shelf support brackets
more info




Top clamps
more info

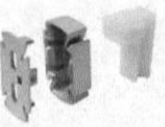


Wall bracket and corner joint set
more info




Bar
more info

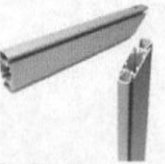

Profile set
more info

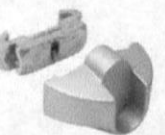

Wardrobe rail end supports
more info

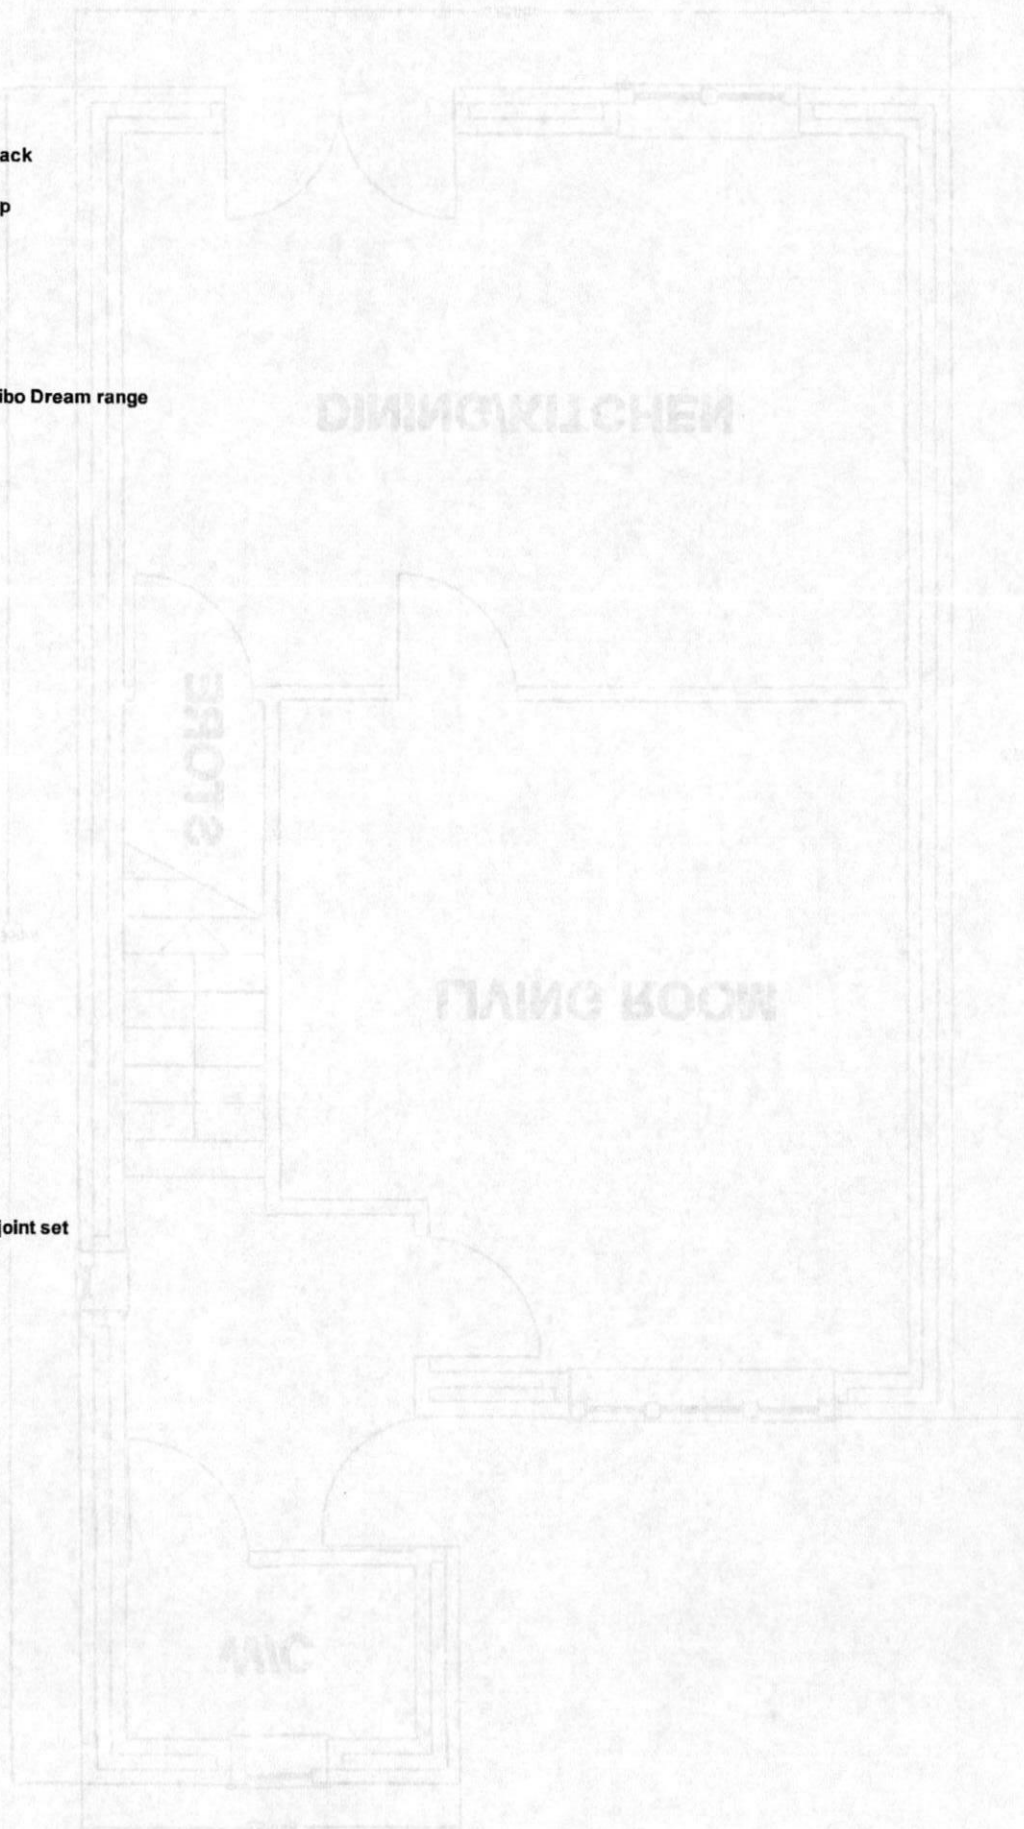

SCALE 1:20

FIRST FLOOR PLAN