


STREET SCENE A-A 1:200 - View Towards Barugh Green Lane

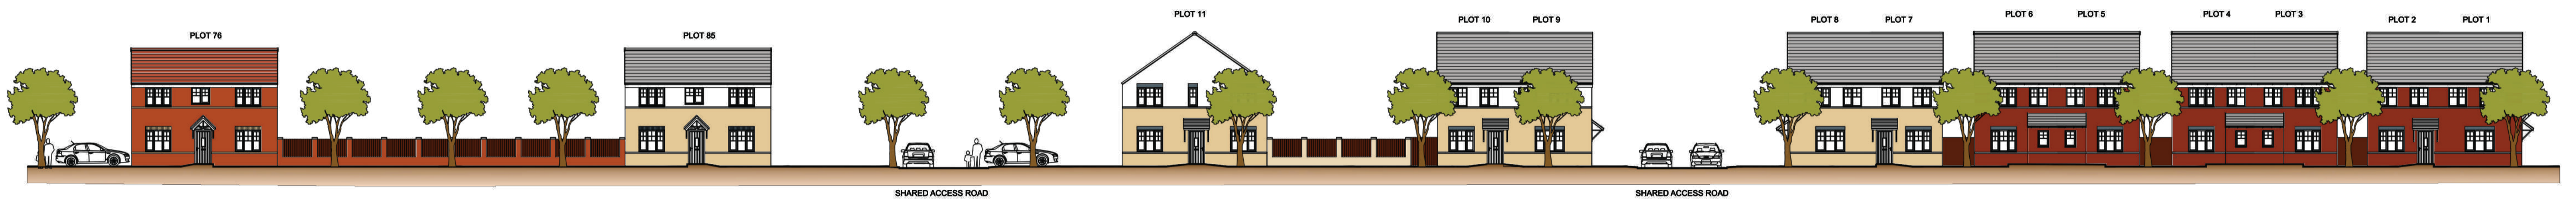

STREET SCENE B-B 1:200 - View Fronting Primary Avenue



STREET SCENE C-C 1:200 - View Fronting Barugh Green Road - Open Space



STREET SCENES KEY

A		17.09.25		JT		UPDATED TO SUIT PLANNING RESUBMISSION	
<b>AVANT</b> homes							
<small>Unit 2, Mariner Close, Pool Avenue, Scaup, Wetherby, WPT 3PL Tel: 01937 546415 Fax: 01937 546416 www.avanthomes.co.uk</small>							
DATE:	SEPT 25	SCALE:	1:200 @ A1	DRAWN BY:	SH		
DWG TITLE:	Development Street Scenes						
PROJECT:	Barugh Green Road, Barugh Green, Barnsley						
DWG No.:	4213-230						REV