



Reference Datum 94m

Elevation 2

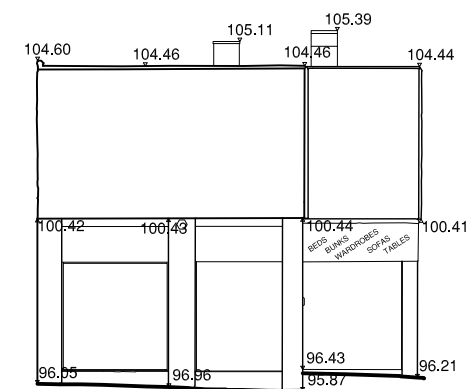


Reference Datum 94m

Elevation 1

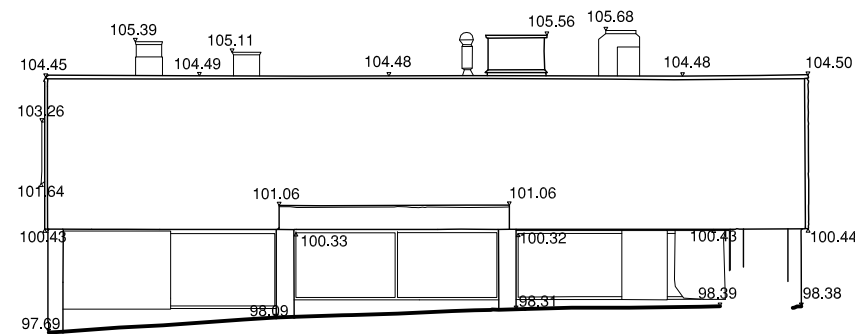

Reference Datum 95m


Elevation 3

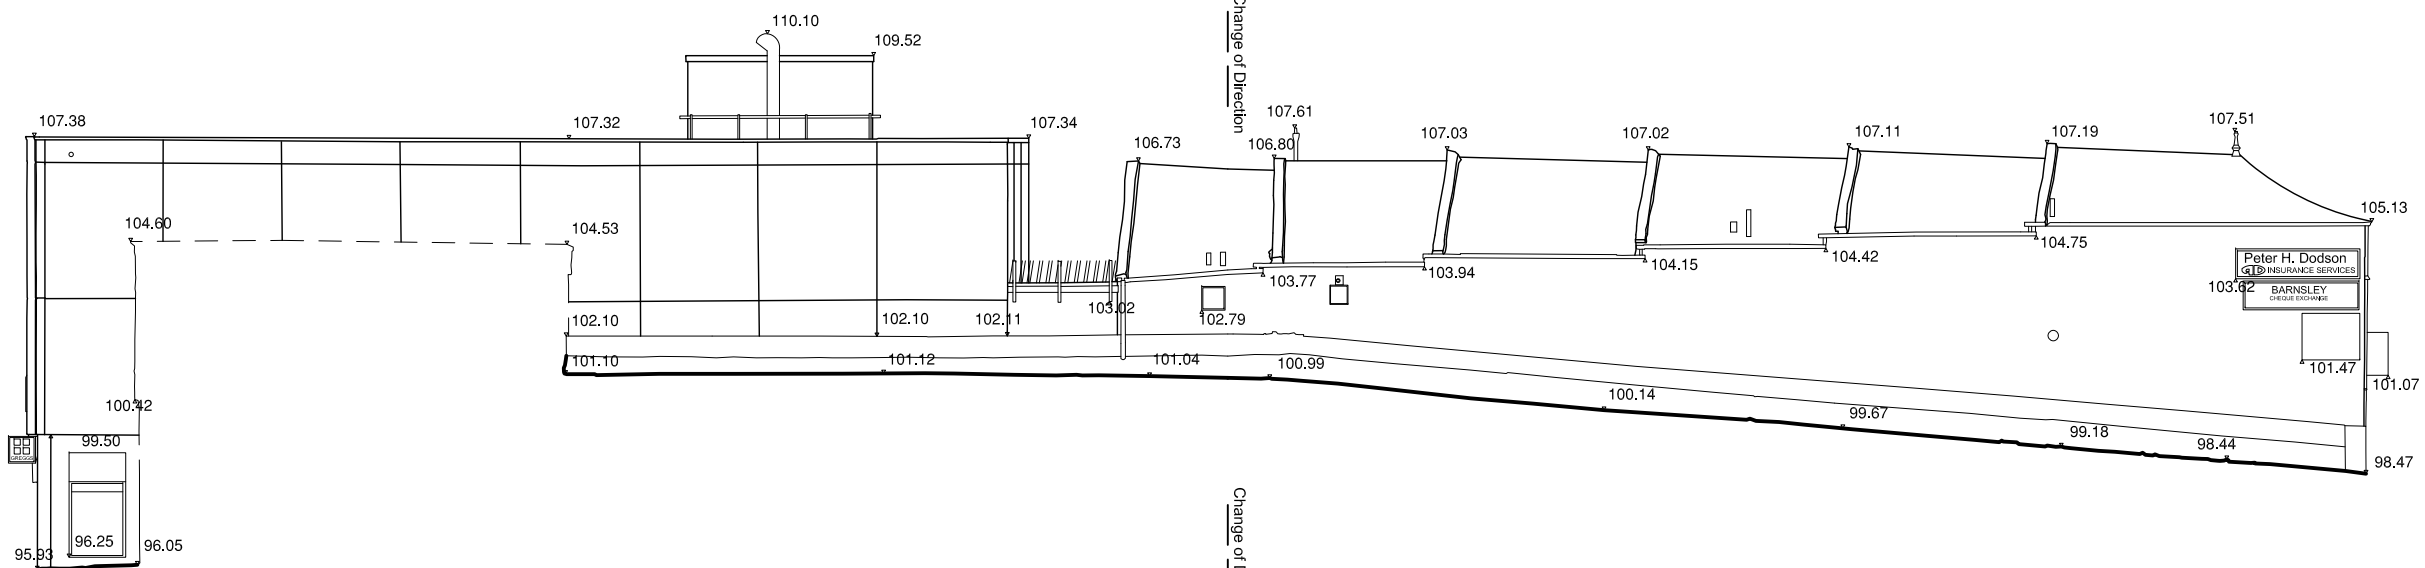

Reference Datum 94m

Elevation 4


- Notes:
- This drawing is copyright.
 - Do not scale dimensions from this drawing.
 - This drawing is to be read in conjunction with all other relevant drawings.
 - All discrepancies on this drawing are to be reported to the architect.
 - Do not modify any element of this drawing.
 - Use drawing only for purpose(s) issued.

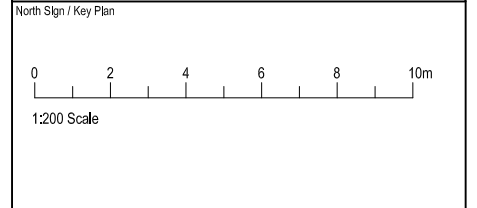

The following external model files are included within this drawing:

Rev	Date	Revision Notes	Dn	Rv
X	09/03/16		X	X

Client / Contractor

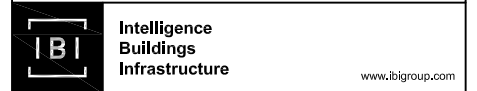

Project
 BETTER BARNSELY TOWN CENTRE
 NEW PUBLIC LIBRARY

Drawing Title
 Existing Elevations

Job Number 6742	Drawing Originated Date 09/03/16	PAS 1192 Status Code -
Scale@A3 1:200 @ A3	Purpose PLANNING	
Drawing Number BBTC_IBI_LR_A_F100_EX_EL_00	Revision P1	