


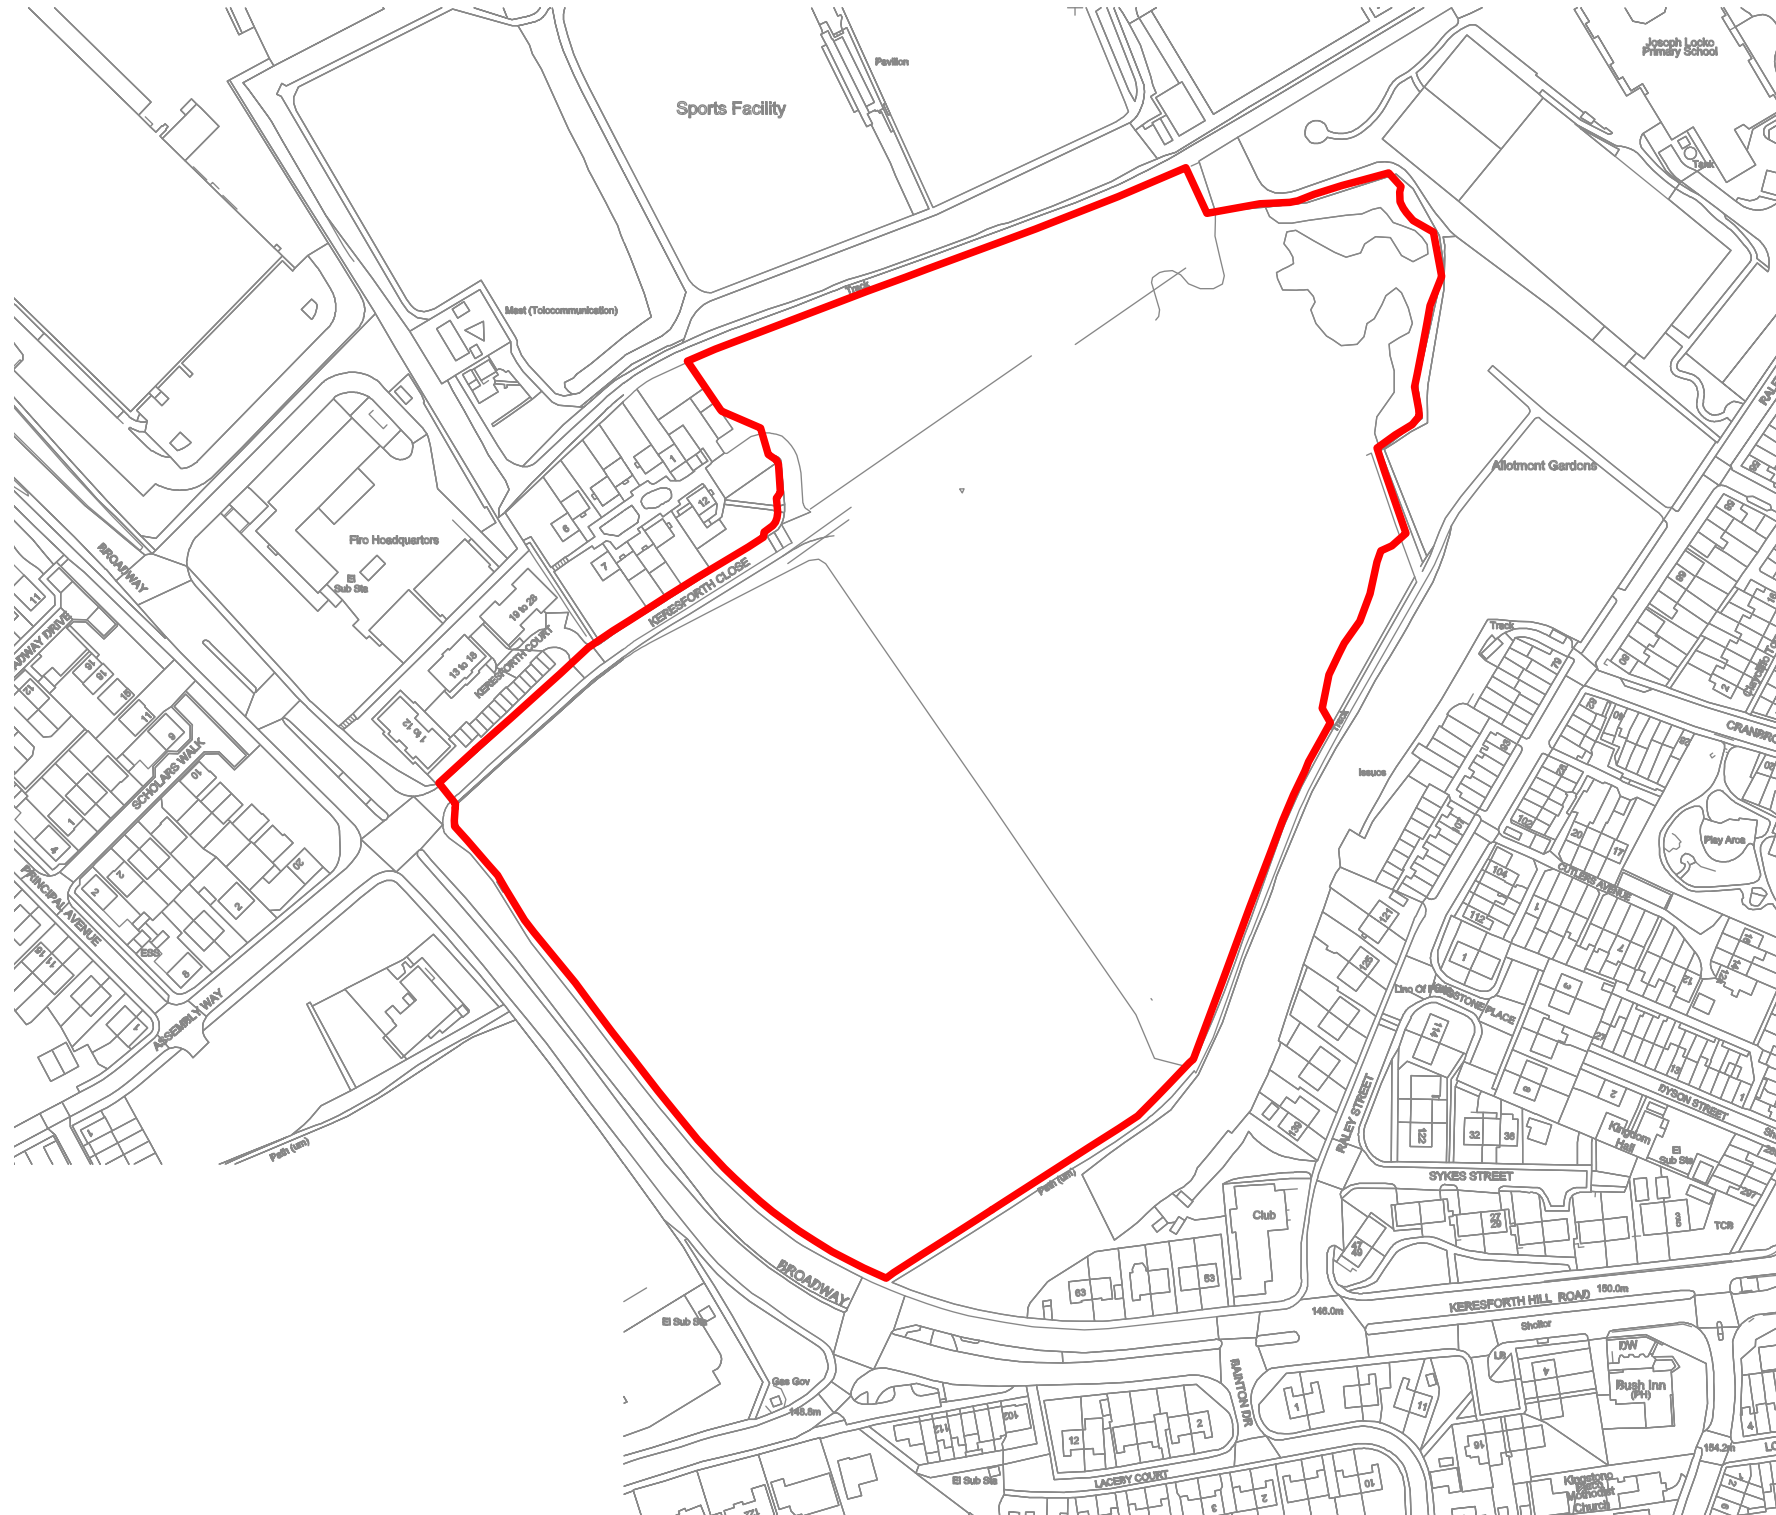

1. Do not scale from this drawing
2. To be read in conjunction with Project Risk Register REF: XXX
3. To be read in conjunction with all other Landscape Architect's drawings

 Planning Application Boundary
 Site Ownership Boundary

DATE	REV	DESCRIPTION OF REVISION	DRAWN BY	APPROVED BY
REVISIONS				

ares
LANDSCAPE
ARCHITECTS

Ares Landscape Architects LTD
Gatecrasher,
51 Eyre Lane
Sheffield
S1 4RB
t: 0114 276 2000
e: hello@aresdesign.co.uk
w: ares.eu.com

PROJECT TITLE :
**TRINITY ACADEMY ST EDWARDS
BARNSELY**

DRAWING SCALE :	DRAWN BY :	DRAWN DATE :
1:1250	PH	###/###/####
PAPER SIZE :	APPROVED BY :	ALA PROJECT CODE:
A3	LA	ALA696

DRAWING NUMBER : STATUS : REVISION :
FS0954-ALA-00-XX-DR-L-0021S2 P01