


Notes
This drawing and the information contained therein is Issued in confidence and is the copyright of Met Geo Environmental Limited. Disclosure of this information to Third Parties and unauthorised copying or replication of this data without approval is forbidden.

Datum : OS Level Datum.
Using the OS GPS Network and applying OSGM15 National Geoid Model to obtain local area corrections.

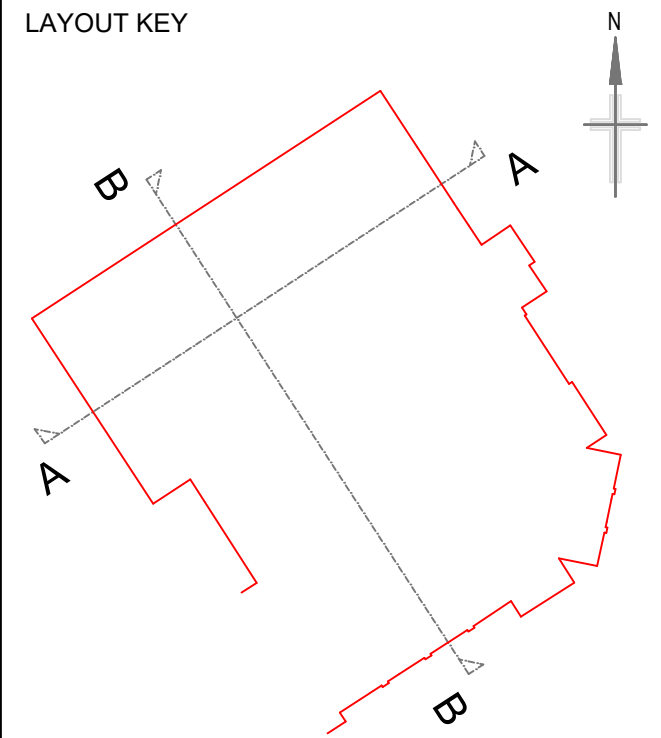

-	--/--/----	--	--	--
Rev	Date	Drawn	Description	Check




Southgate House
Pontefract Road T: +44 [0] 1132 008 900
Stourton F: +44 [0] 1132 008 901
Leeds E: admin@metgeoenvironmental.com
West Yorkshire W: www.metgeoenvironmental.com
LS10 1SW

Client
BUILDING LINK DESIGN LTD


Site
FORMER SHOPPING MALL,
HOUGH LANE, BARNSELEY, S73 0DR

Title
SECTIONS

Surveyed	LD,RD			Drawn	SS			
Check	DA			Date	26/07/2024			
Scale	Job No		Sheet Size		Rev			
1:100	P24-00619		A2		01			
DWG Ref								
Project Number		Origin	Zone	Level	Desc	Type	Role	Sheet
P24-00619		MET	INT	XX	SEC	M2	B	001

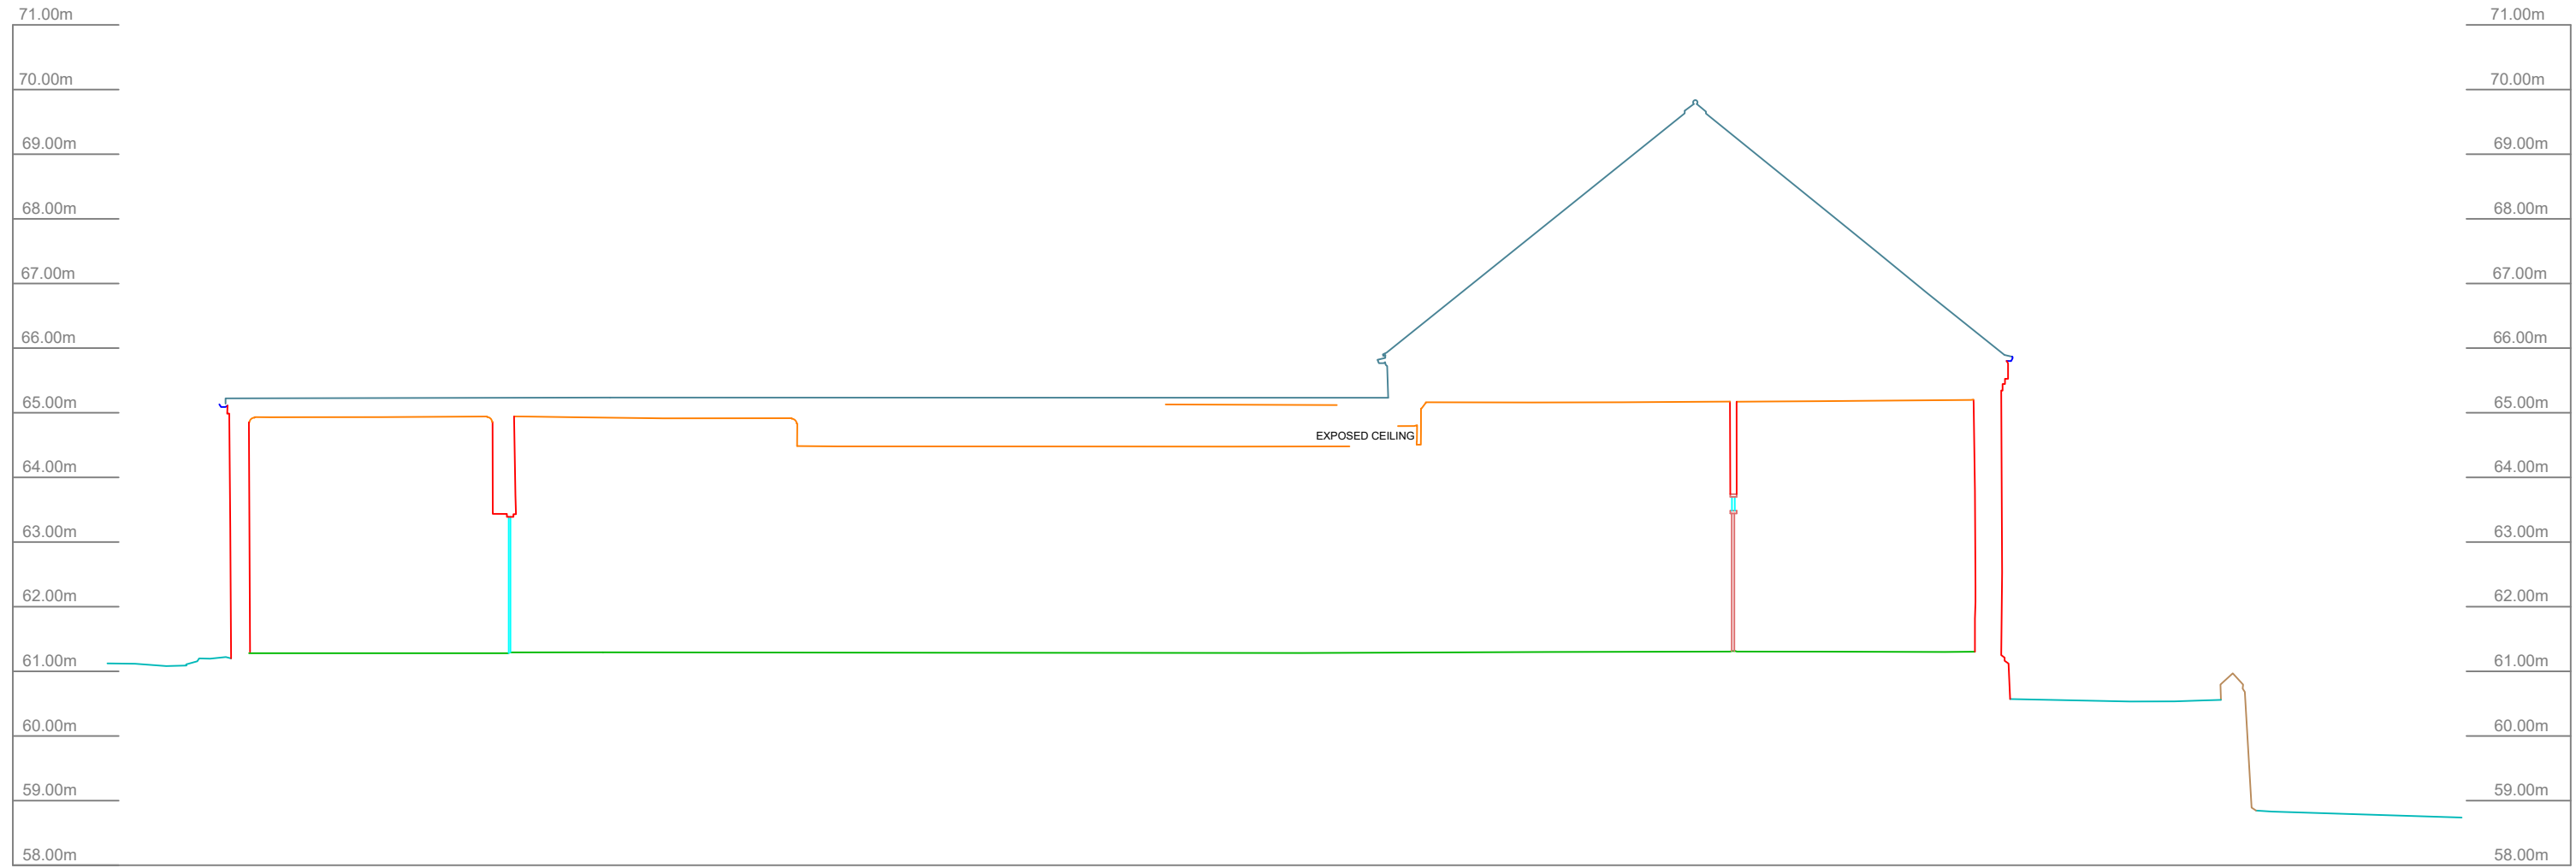

SECTION AA

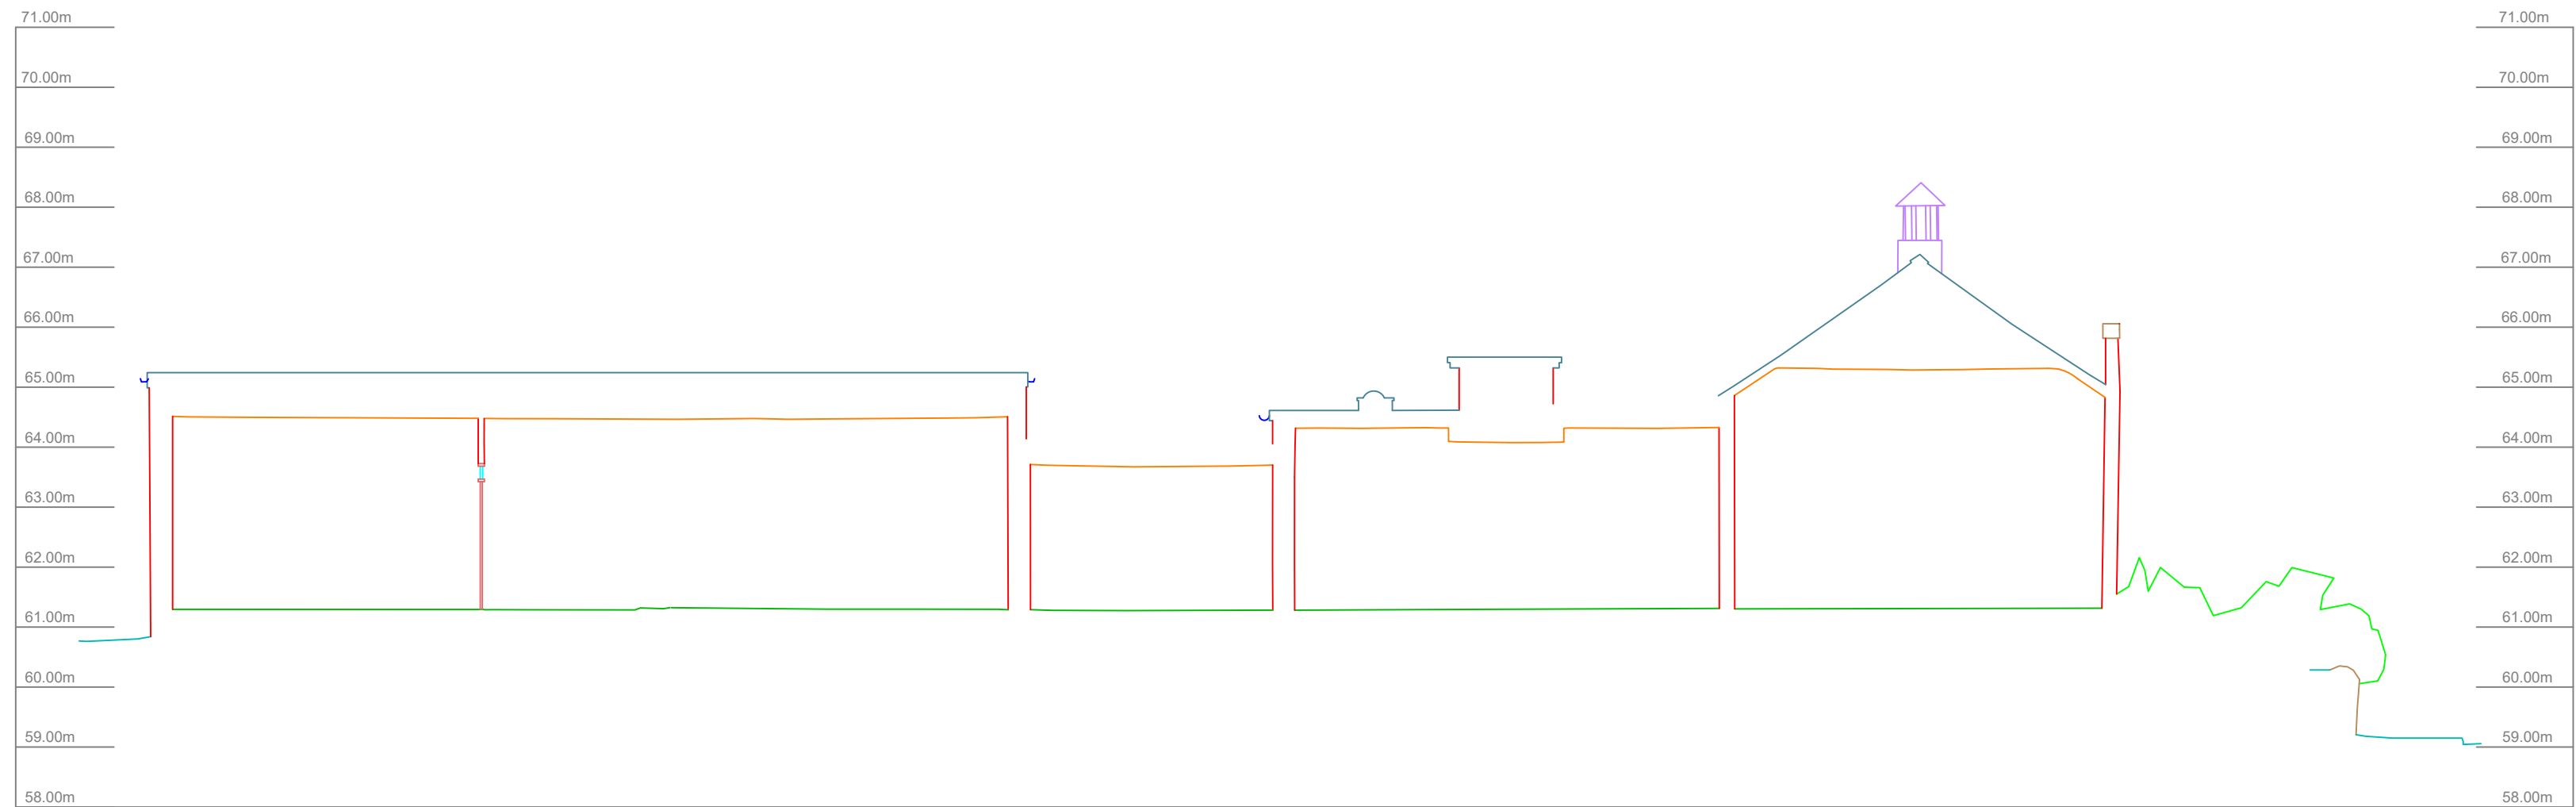

SECTION BB'