



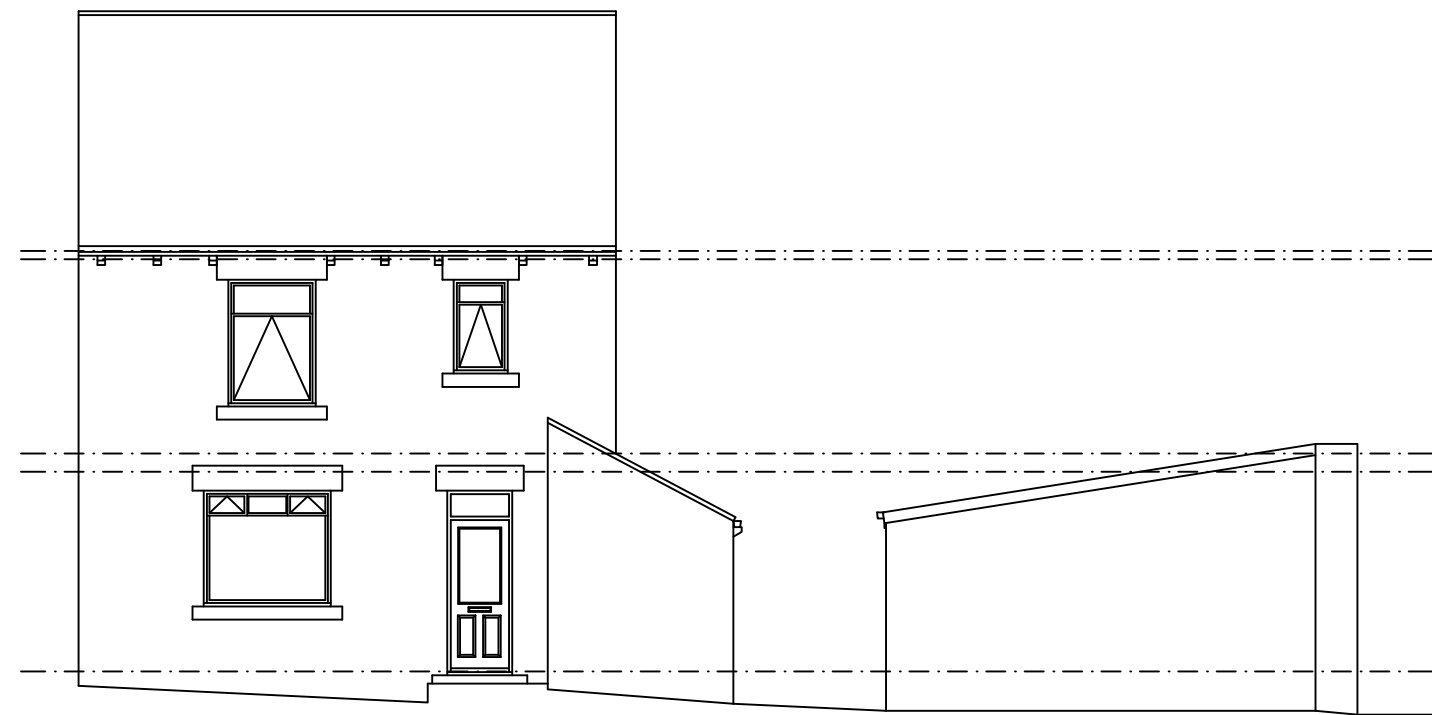


EXISTING FRONT
ELEVATION

SCALE 1:100

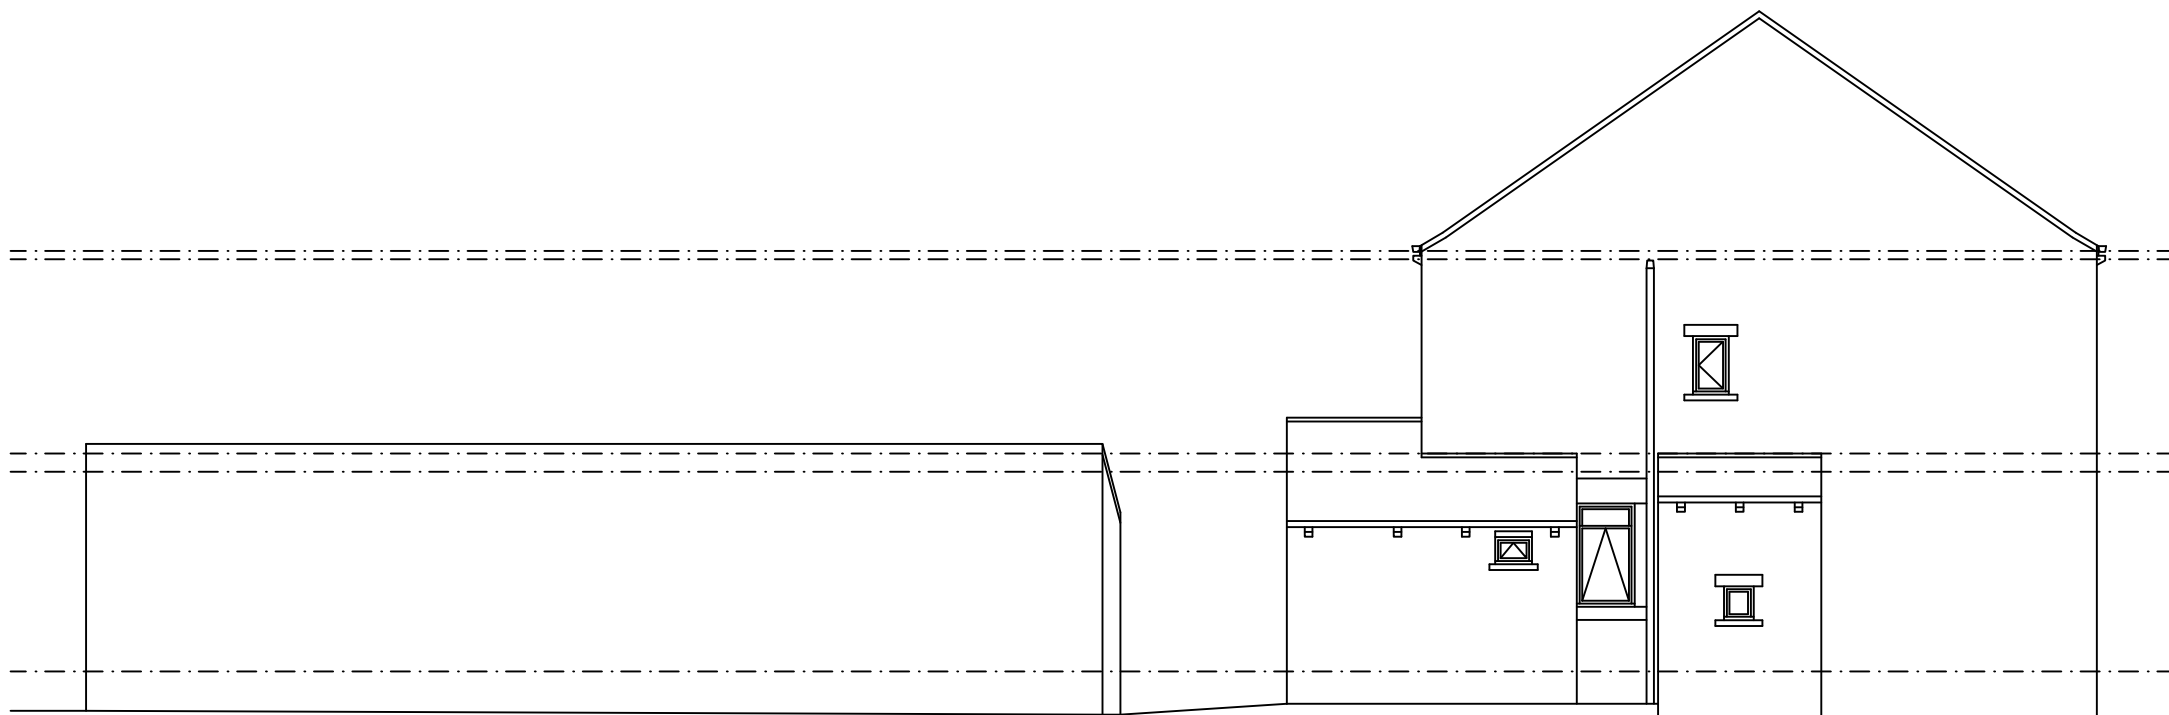

EXISTING SIDE
ELEVATION

SCALE 1:100

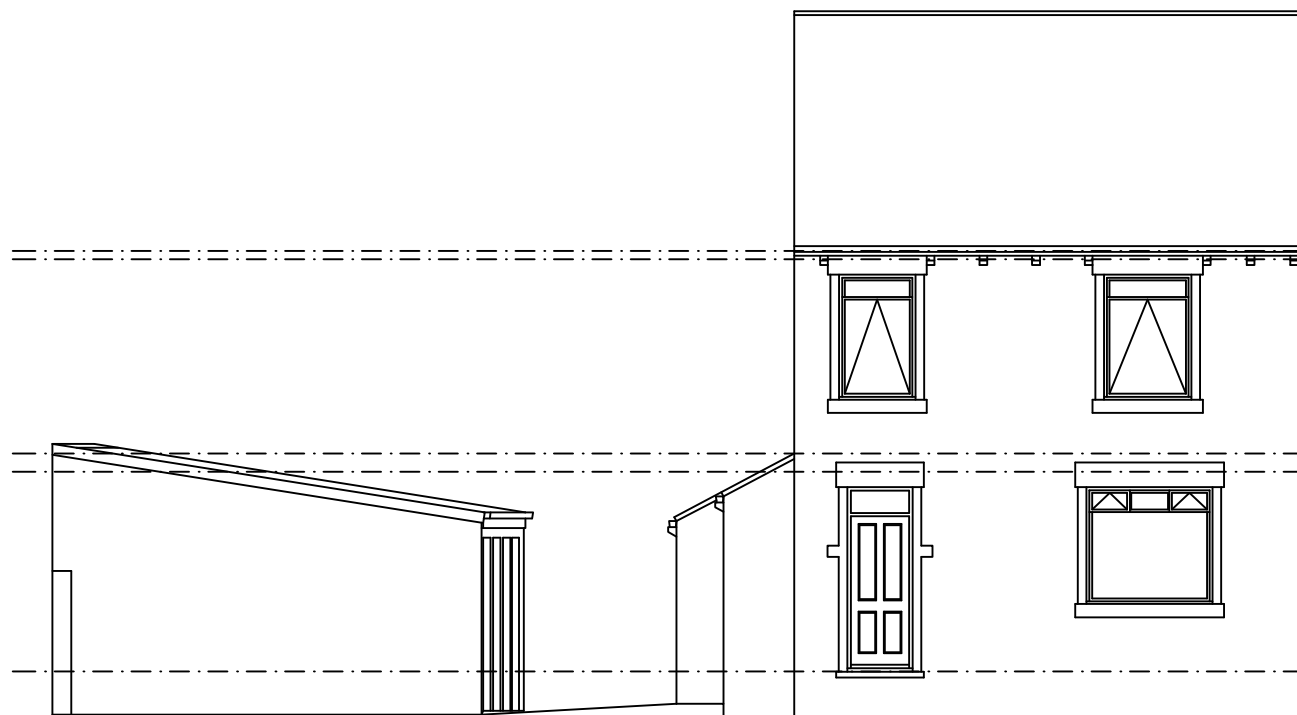


EXISTING REAR
ELEVATION

SCALE 1:100



PROPOSED FRONT
ELEVATION

SCALE 1:100

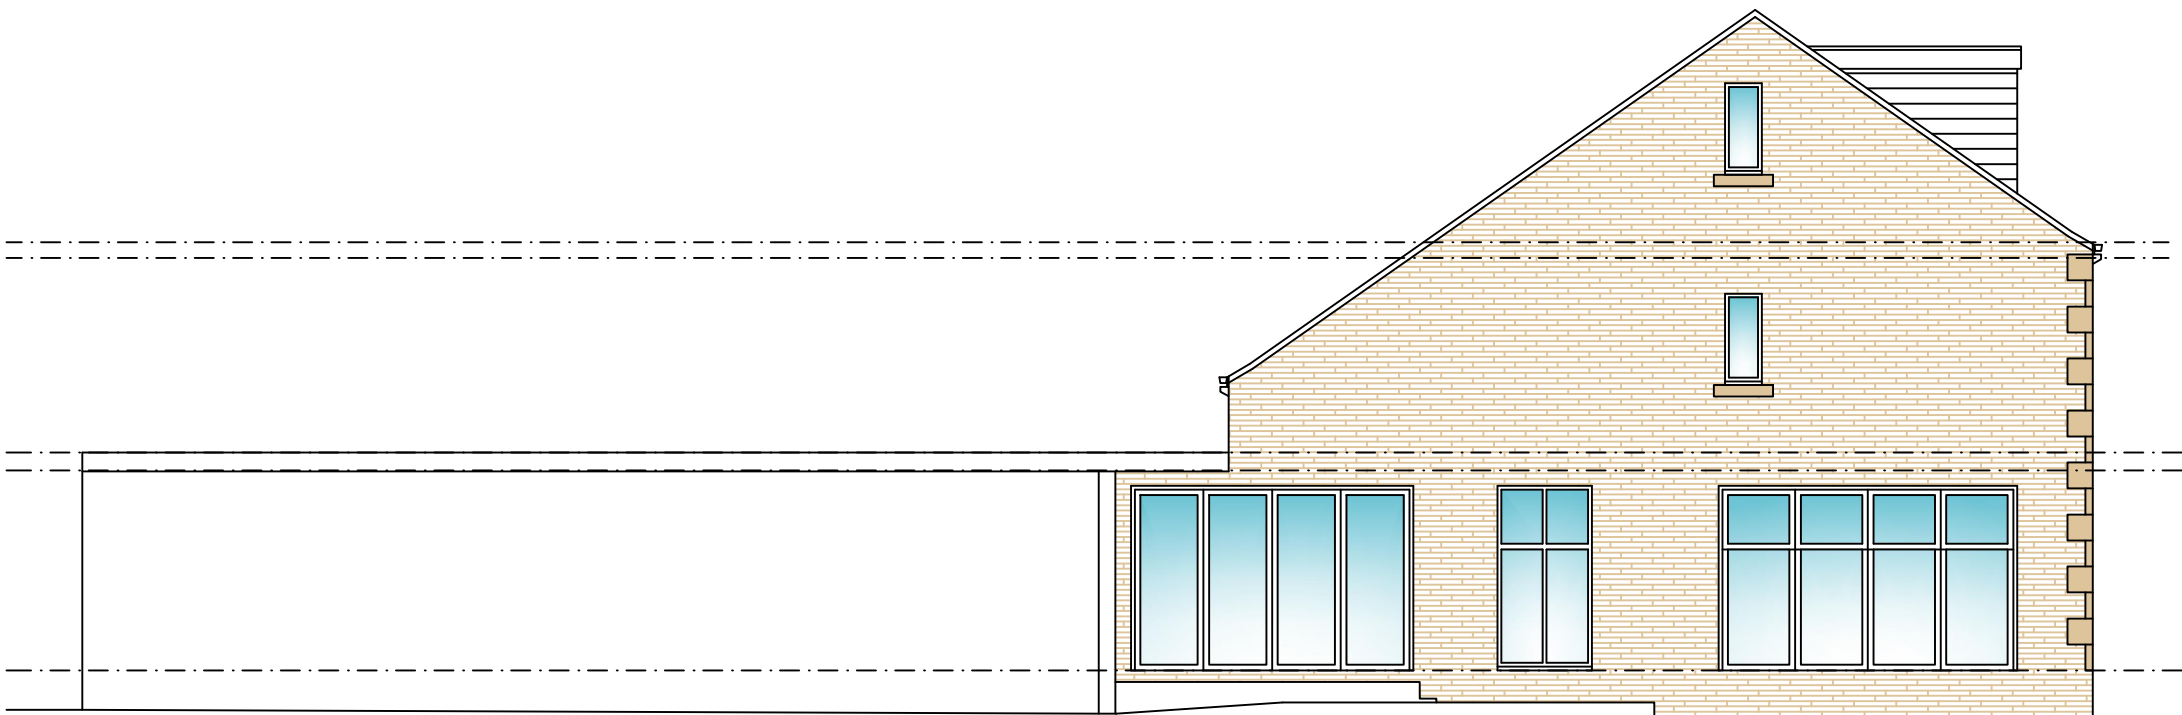


PROPOSED SIDE
ELEVATION

SCALE 1:100




PROPOSED REAR
ELEVATION

SCALE 1:100

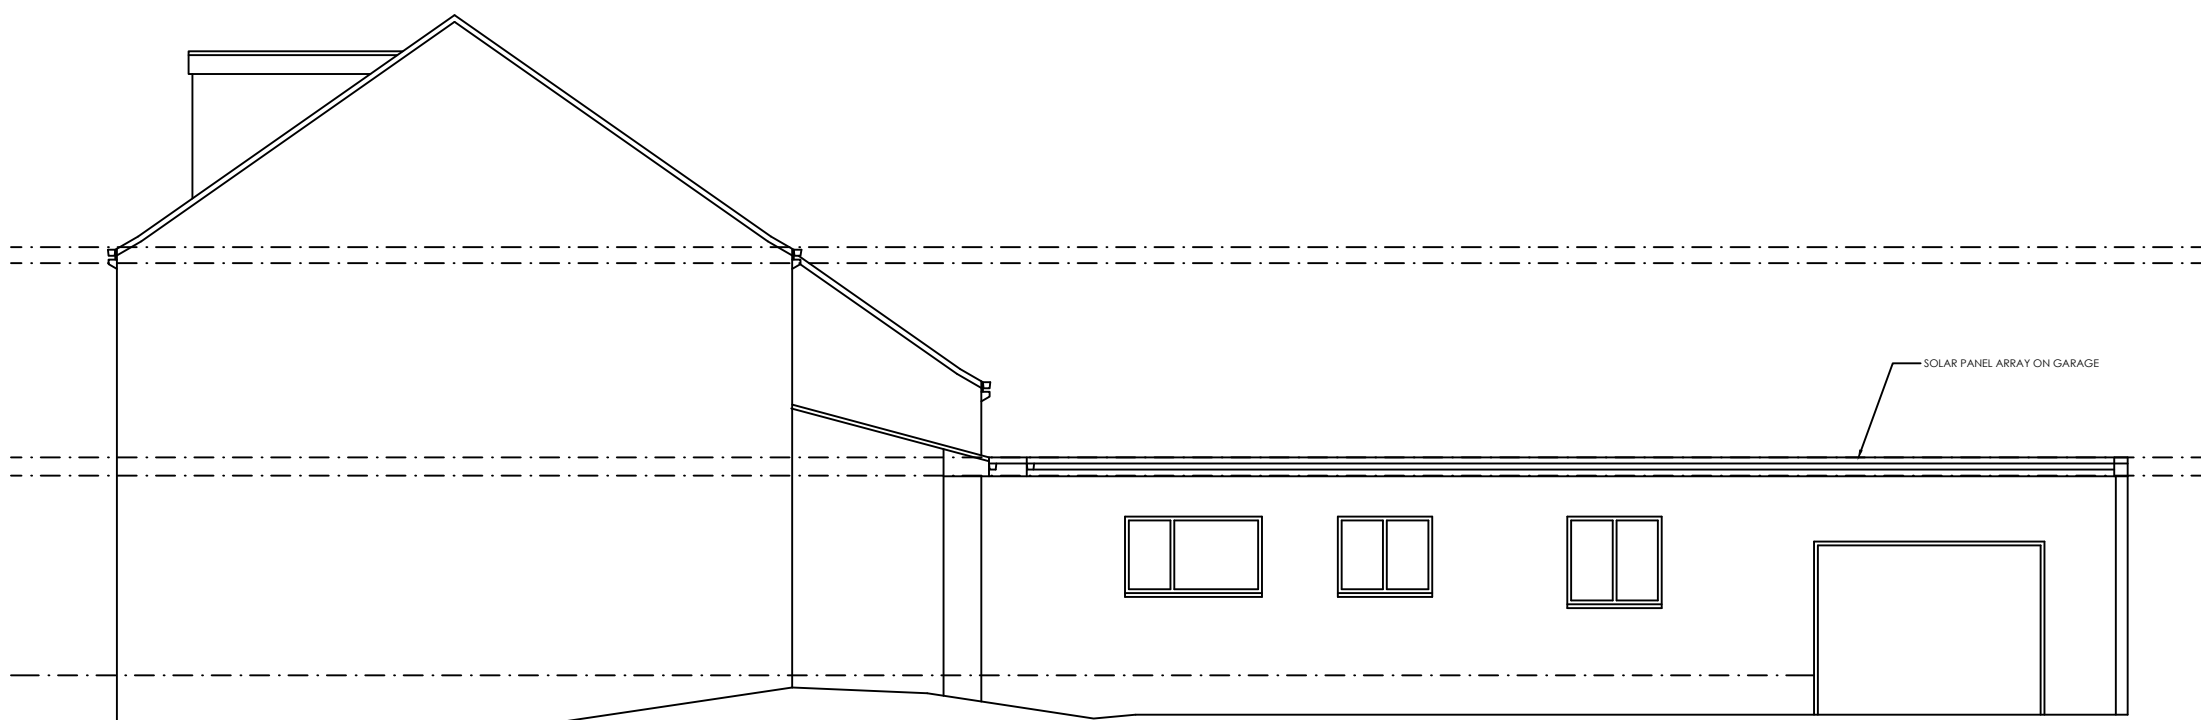

PROPOSED SIDE
ELEVATION

SCALE 1:100

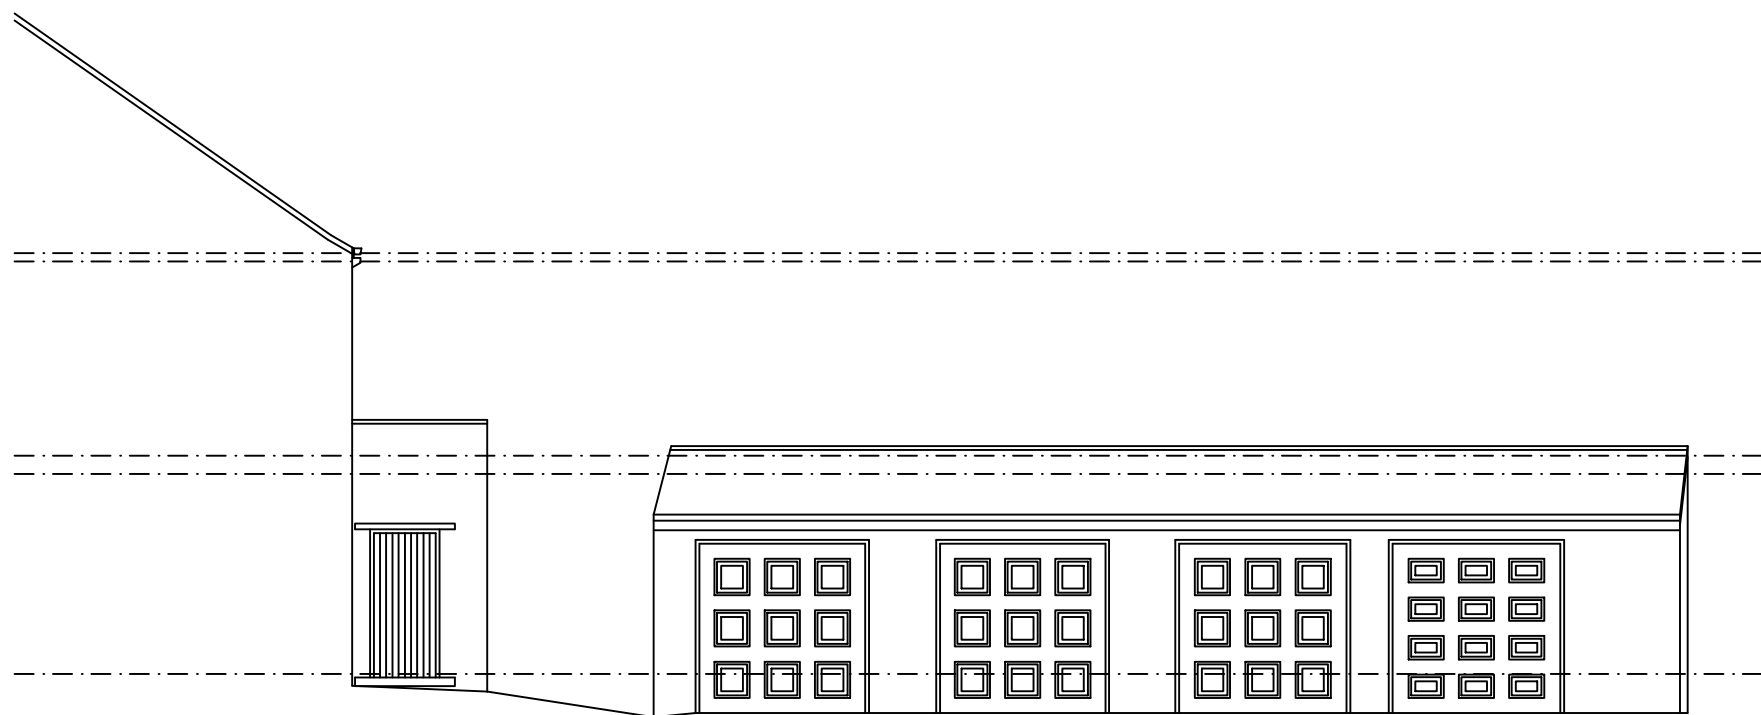

EXISTING SIDE
ELEVATION

SCALE 1:100

 White Agus PARTNERSHIP		OFFICE ONE, 34 VICTORIA ROAD, BARNLEY, S70 2BU		Phone: 01226 208482	
ARCHITECTURAL SERVICES				Email: info@whiteaguspартnership.co.uk Web: www.whiteaguspартnership.co.uk	
Project.			Client.		
PROPOSED EXTENSION AT 88 INTAKE LANE BARNLEY S75 2HY			ALEX BALL & LINDSAY ARMITAGE		
Drawing Title.			Date.		Scale.
EXISTING & PROPOSED ELEVATIONS			JAN 2024		1:50 & 1:100 @ A1
			Ref.	Dwg. No.	Rev.
			22-023	41	B
Date	Suffix	Description	Date	Suffix	Description
17/02/2024	A	REVISED TO CLIENTS REQUIREMENTS			
20/02/2025	B	REVISED TO CLIENTS REQUIREMENTS			