


# LOCATION MAP SCALE 1:1250@a4

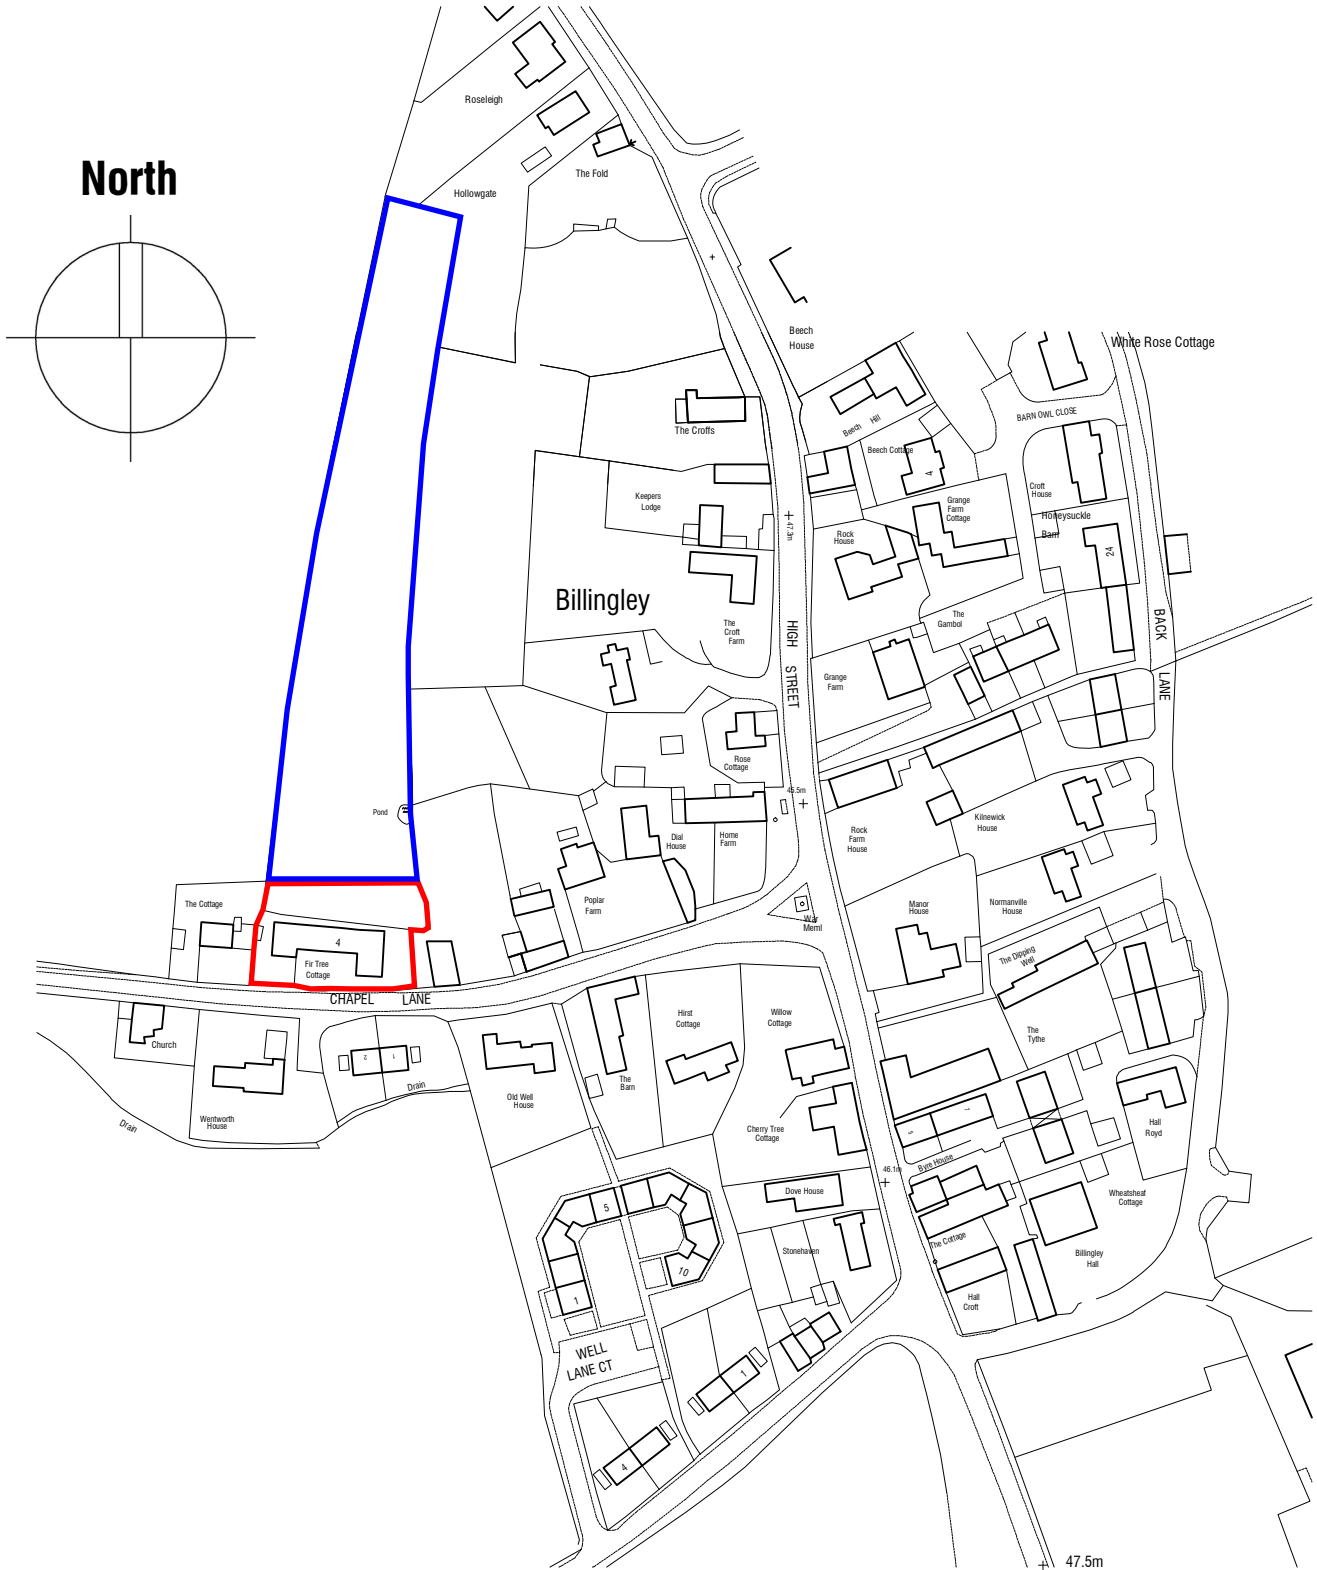

Licence number 100022432

Fir Tree Cottage, Chapel Lane, Billingley, Little Houghton, Barnsley S72 0HZ