


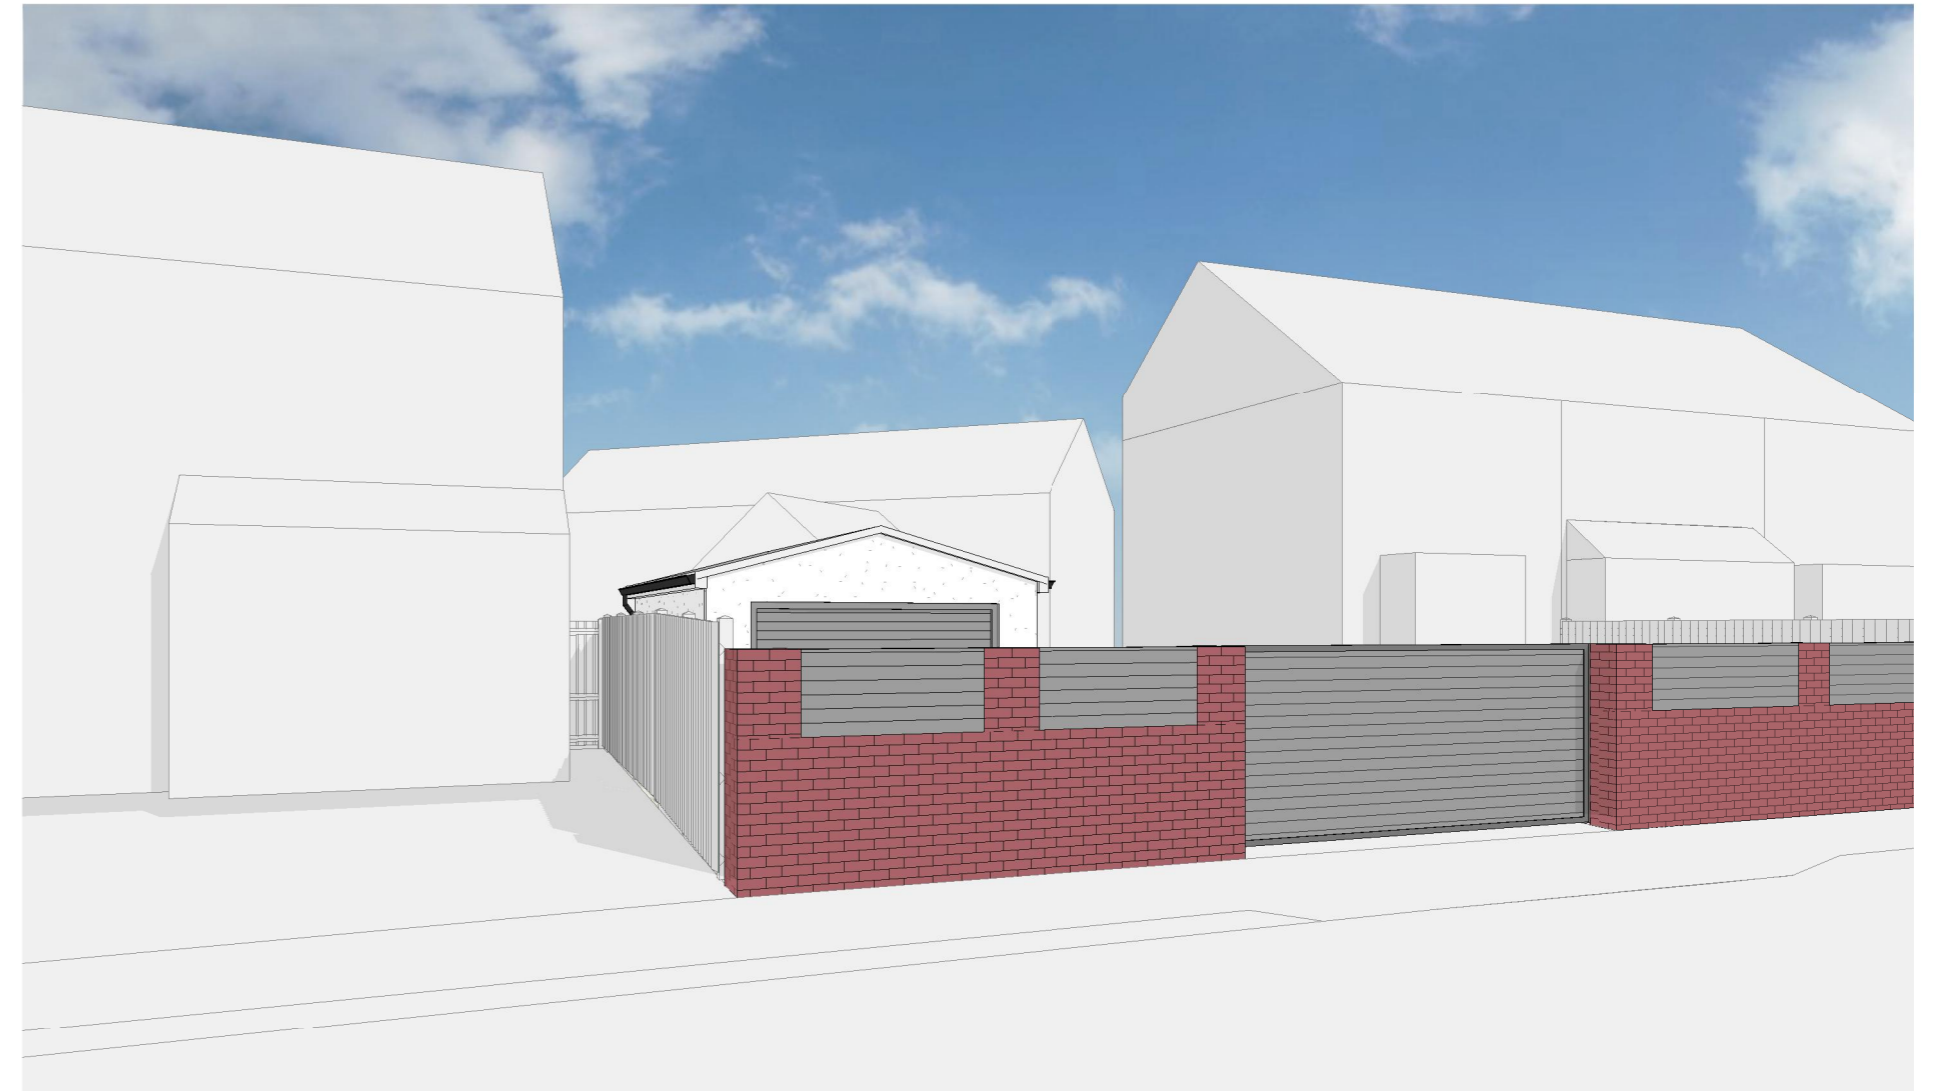

3D View 1



3D View 2



3D View 3



3D View Locations

1 : 300

2	Sep 2024	Garage reduced in size to meet councils recommendations & proposed external wall added to application.	TJL	TJL
1	Feb 2024	First Issue	TJL	TJL
Rev	Date	Description	By	Chk

Planning

CLIENT
Mr John Mee

PROJECT
79 Barnsley Road, S75 3JS

TITLE
Proposed 3D Views

CREATION DATE 01/24/24	SCALE @ A2 1 : 300	DRN TJL	CHK TJL	STATUS S0
SHEET NO. TJL - B01 - ZZ - DR - PL005			REVISION 2	
ORIGINATOR\ZONE\LEVEL\TYPE\ROLE\NUMBER				

© COPYRIGHT: ALL RIGHTS RESERVED.

PLOT DATE: