


E-13 Elevation (1) 1:50



E-14 Elevation (1) 1:50  
E-15 Elevation (1) 1:50

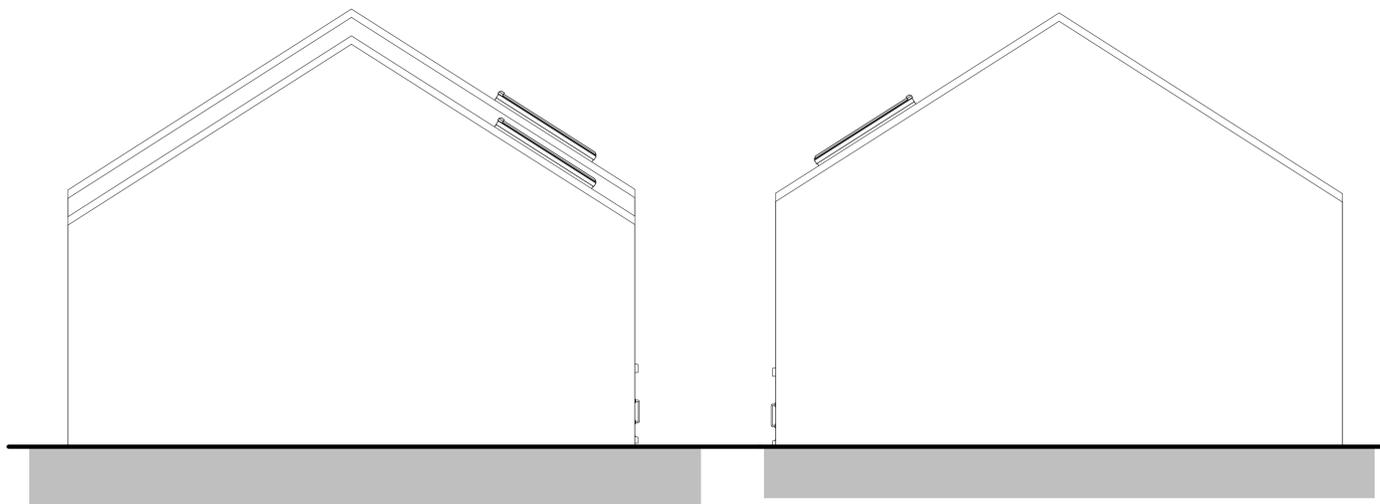

Architects Registration Board

RevID	CHD	Change Name	Date

**Client:**


**Project:**

**Drawing Title:**

**Scale: 1:50      Date: 19/05/2025**

**Drawn By: AR      Rev:**

**Drawing Nr:**

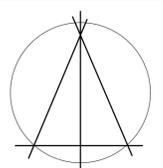

Alan Robinson  
 Chartered Architect BA Dip Arch RIBA BSc (Hons)  
 2 Gawber Road, Barnsley S75 2AF  
 Tel/Fax 01226 286066  
 Mob: 07947808933