




Notes: Do not scale dimensions from this drawing. Only figured dimensions are to be taken from this drawing. Check all dimensions on site before commencing any work or shop drawings. © Copyright: All rights reserved. This drawing must not be reproduced without permission of Mark Simmonds Planning Services. Based upon the Ordnance Survey mapping with permission of the Controller of Her Majesty's Stationery Office © Crown Copyright. Unauthorised reproduction infringes Crown Copyright and may lead to prosecution or civil proceedings. 100053143 2025.

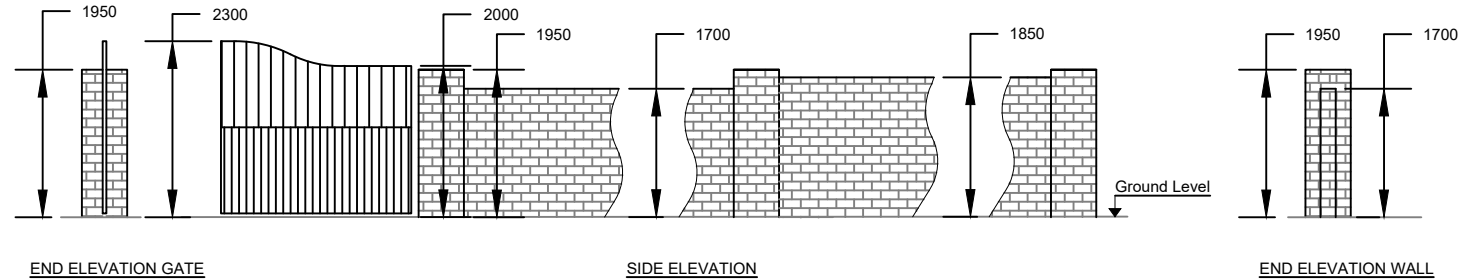

WALL & GATE DETAIL

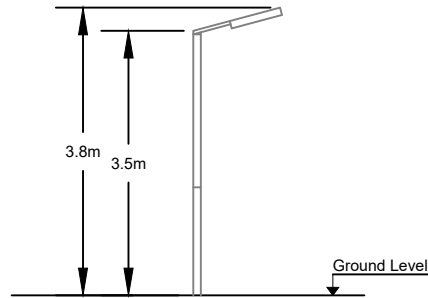

LIGHTING COLUMN DETAIL

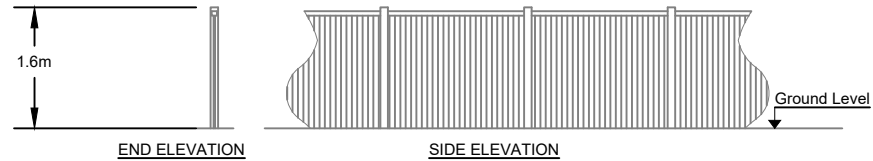

FENCE DETAIL

Drawing Title

DETAIL PLAN
WAKEFIELD ROAD
SMITHIES, BARNSELY



enquiries@marksimmondsplanningservices.co.uk

&

**Vardo Intelligent
Planning
Services Ltd**



Ref:
BAWA 003

Scale @ A4
1:100

Date
MAY/25