

Michael Clynch
Architect & Town Planner
14 Huddersfield Road
Ingbirchworth
S36 7GF

01226 766308

12/3/2015

DEAR SIR,


DESIGN AND ACCESS


PLEASE FIND P.A. TO MODIFY APPROVED 2014/0032
TO SINGLE DWELLING AND DOUBLE GARAGE.

ACCESS IS POSITIONED AS PREVIOUSLY APPROVED
BUT PROVISION IS NOW A SINGLE DRIVE AND
TURNING PROVISION TO THE GARAGE TO ALLOW
EXIT IN FORWARD GEAR.

THE HOUSE IS POSITIONED AS PREVIOUSLY APPROVED
AND THE SCALE IS SIMILAR WITH IDENTICAL
MATERIALS.


YOURS FAITHFULLY

 

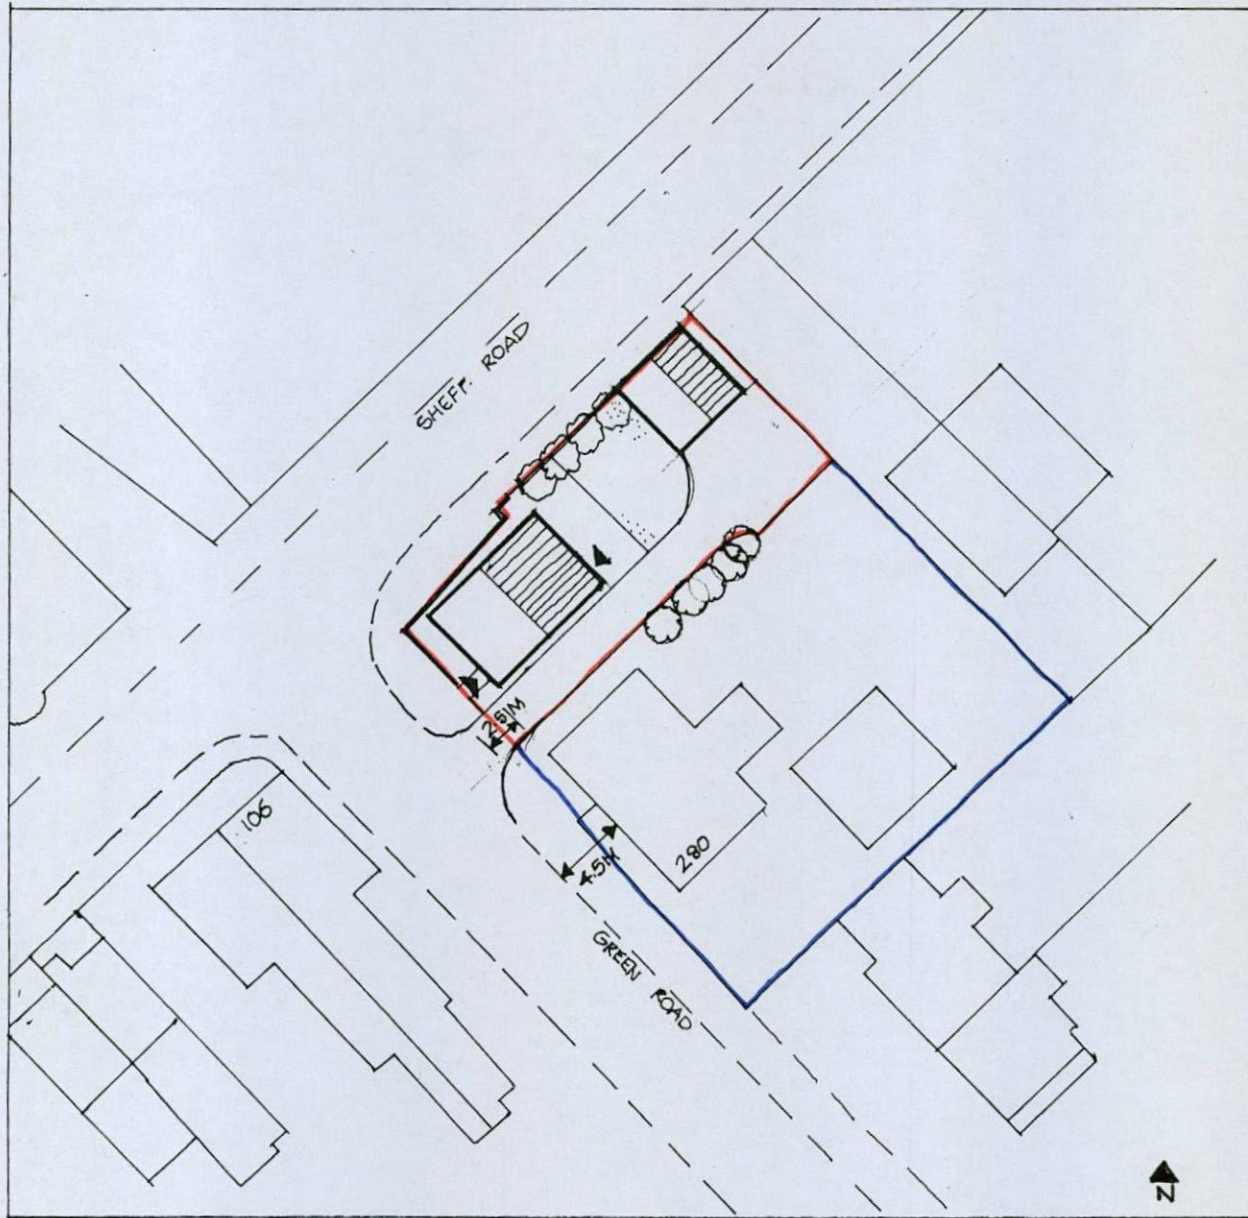

PROPOSED DETACHED HOUSE, GREEN ROAD PENISTONE
 1:500 SCALE SITE LAYOUT DRG A1 3/2015

MICHAEL A. CHAPMAN
 Dip. Arch. Dip. T.P. A.R.B.A.
 Architect & Town Planner
 14 Huddersfield Road, Ingbirchworth
 Sheffield S36 7GF Tel: 01226 76666

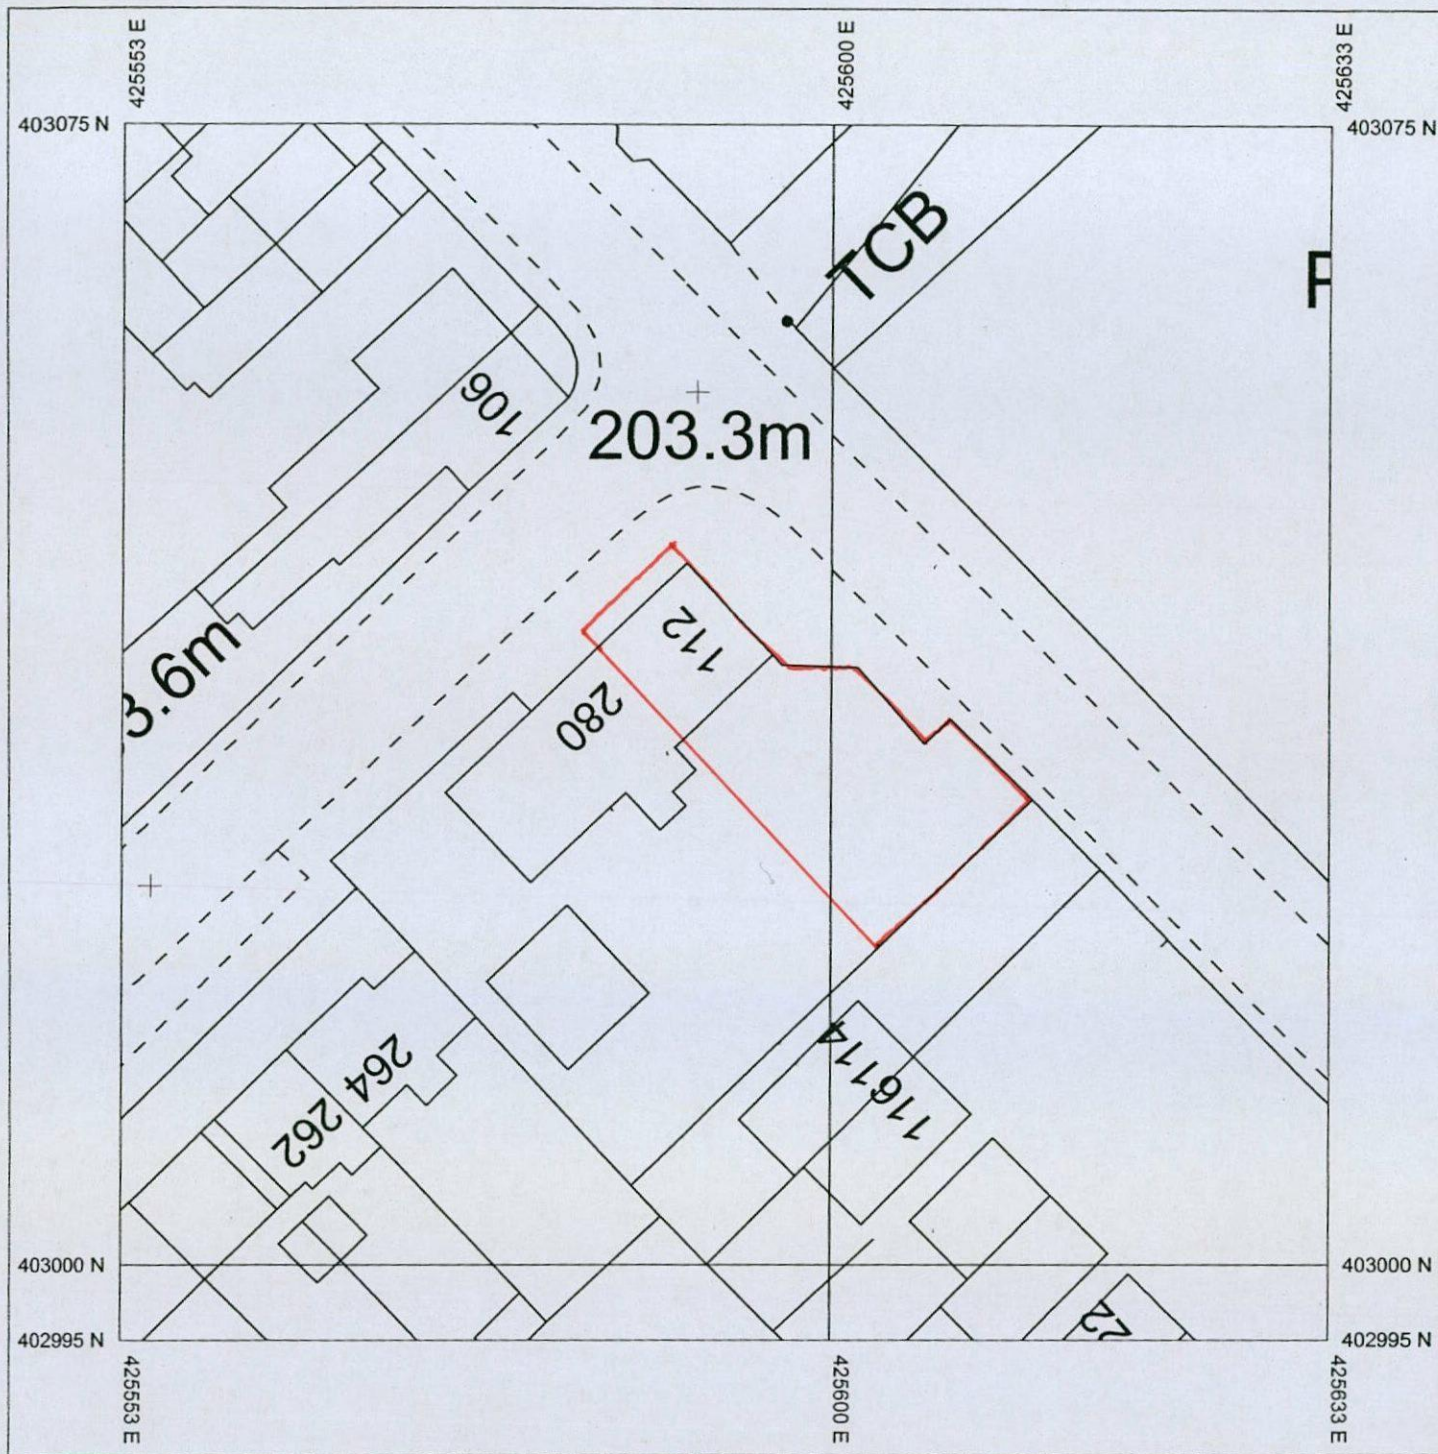


Produced 18/10/2013 from the Ordnance Survey National Geographic Database and incorporating surveyed revision available at this date. © Crown Copyright 2013

Reproduction in whole or in part is prohibited without the prior permission of Ordnance Survey

Ordnance Survey and the OS Symbol are registered trademarks of Ordnance Survey, the national mapping agency of Great Britain.

The representation of a road, track or path is no evidence of a right of way.

The representation of features as lines is no evidence of a property boundary.


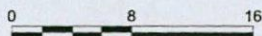


Scale 1:500


Supplied By: Orchard

Serial number: 001124193


Plot Centre Coordinates: 425593, 403035

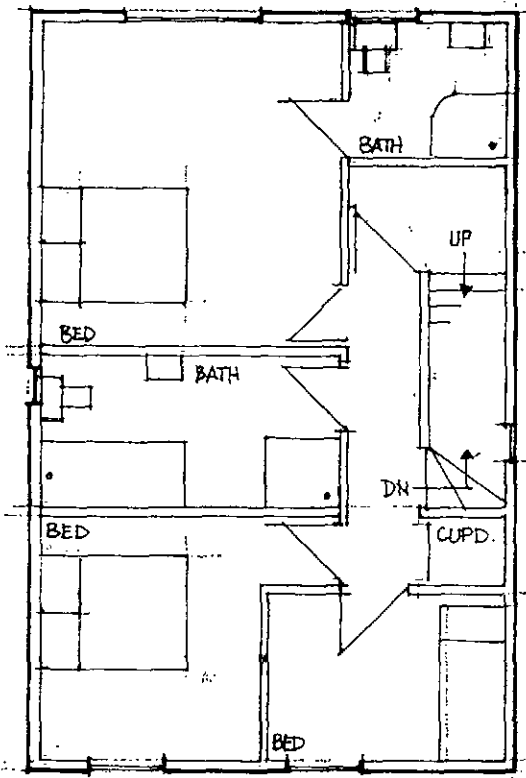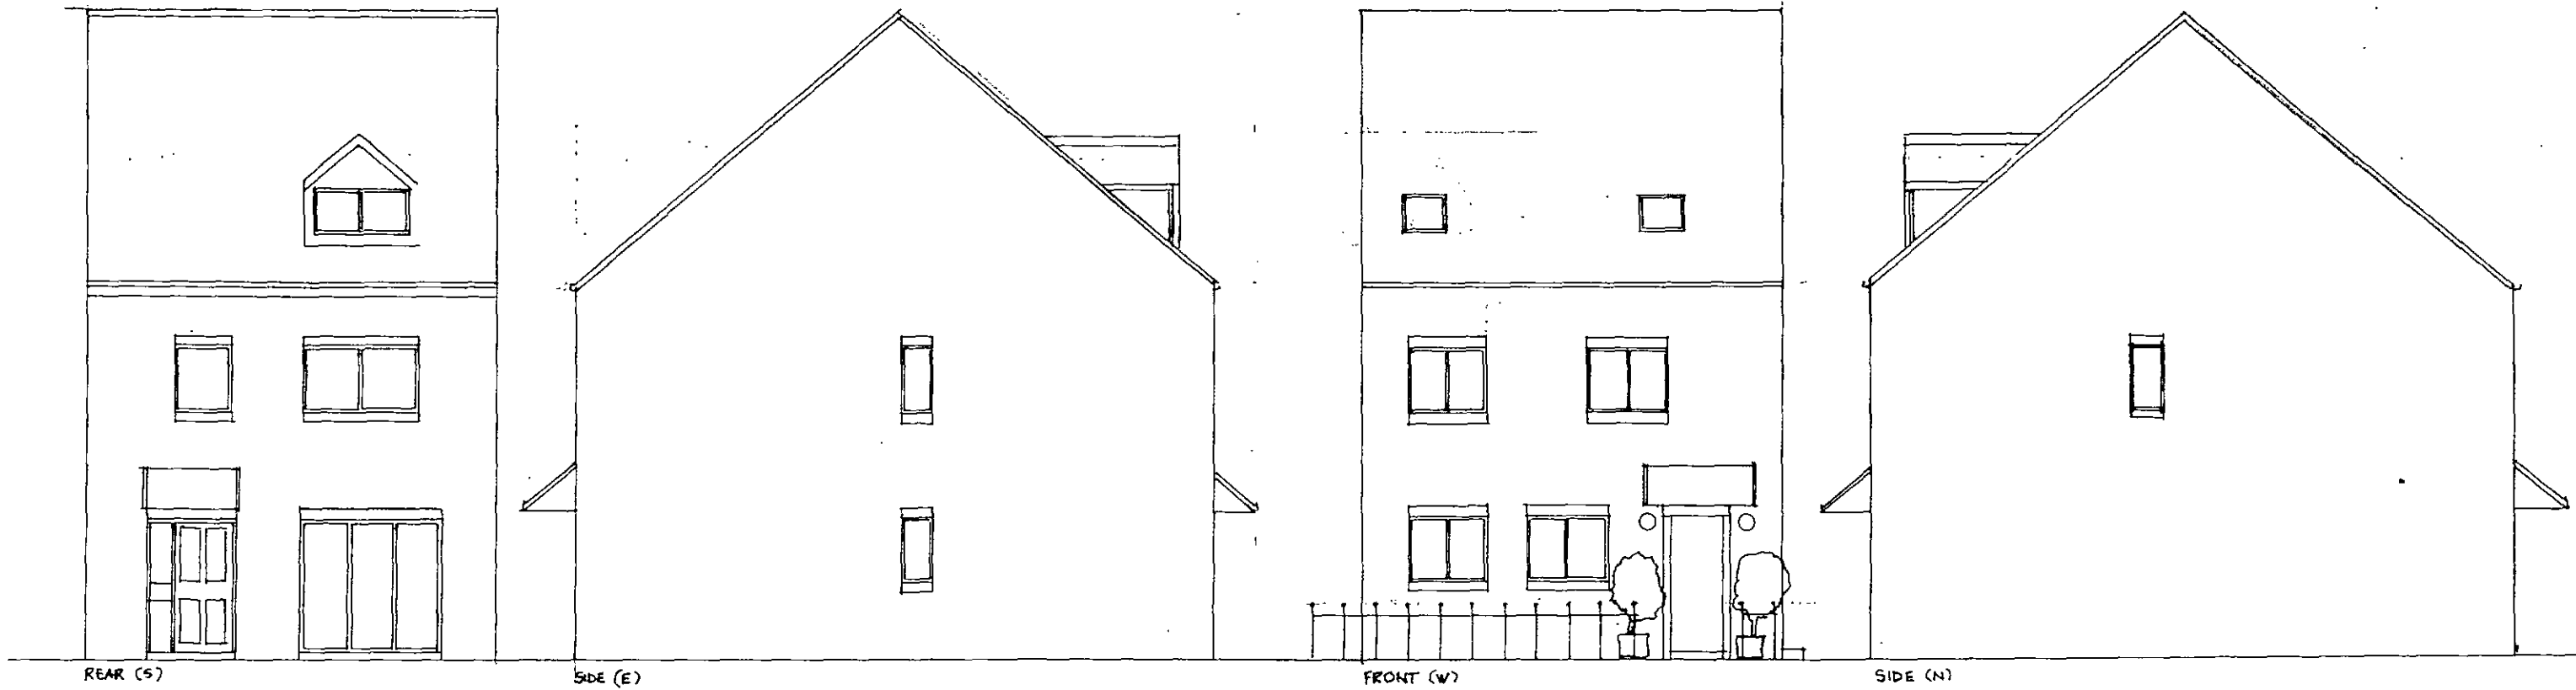

1st

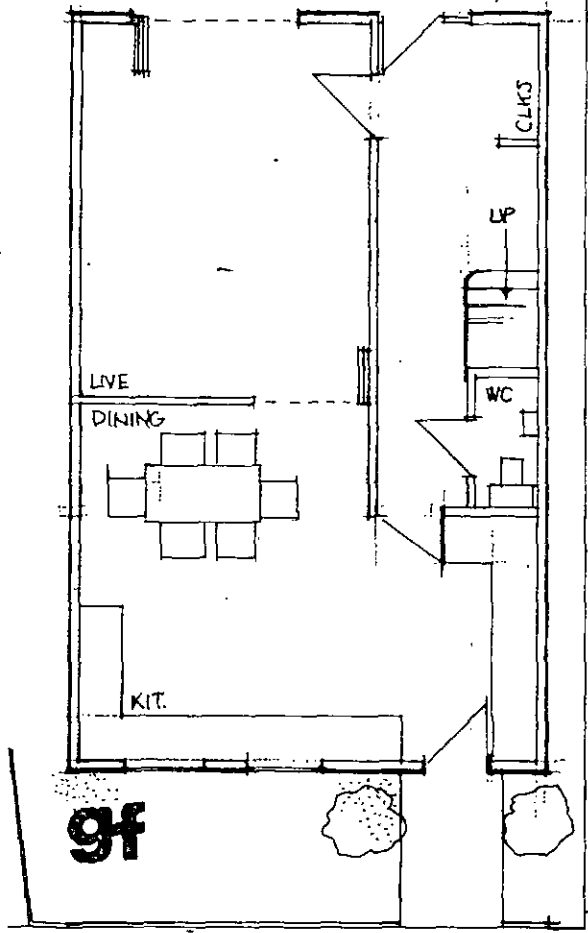

gf

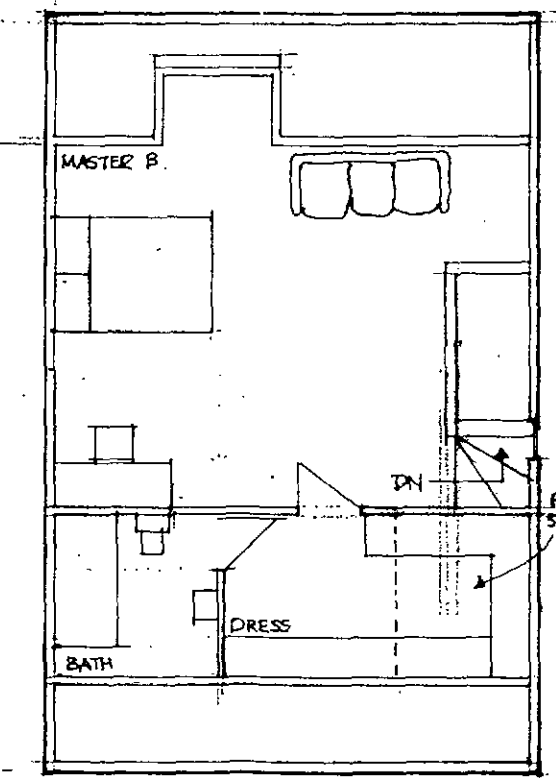

2nd

POSSIBLE HIS + HERS SECOND EN-SUITE

NEW HOUSE GREEN ROAD PENISTONE
ELEVATIONS AND PLANS
1:100 SCALE DRS A2 3/2015

MICHAEL A DUNN
Dip. Arch. Dip. T. P. A.R.I.B.A.
Architect & Town Planner
14 Huddersfield Road, Ingbirchworth
Sheffield S36 7GF Tel: 01226 755100