


LOCATION PLAN

ORDNANCE SURVEY
PLAN REF. SK3197 SK3297
COUNTY: SOUTH YORKSHIRE



Scale
1/1250

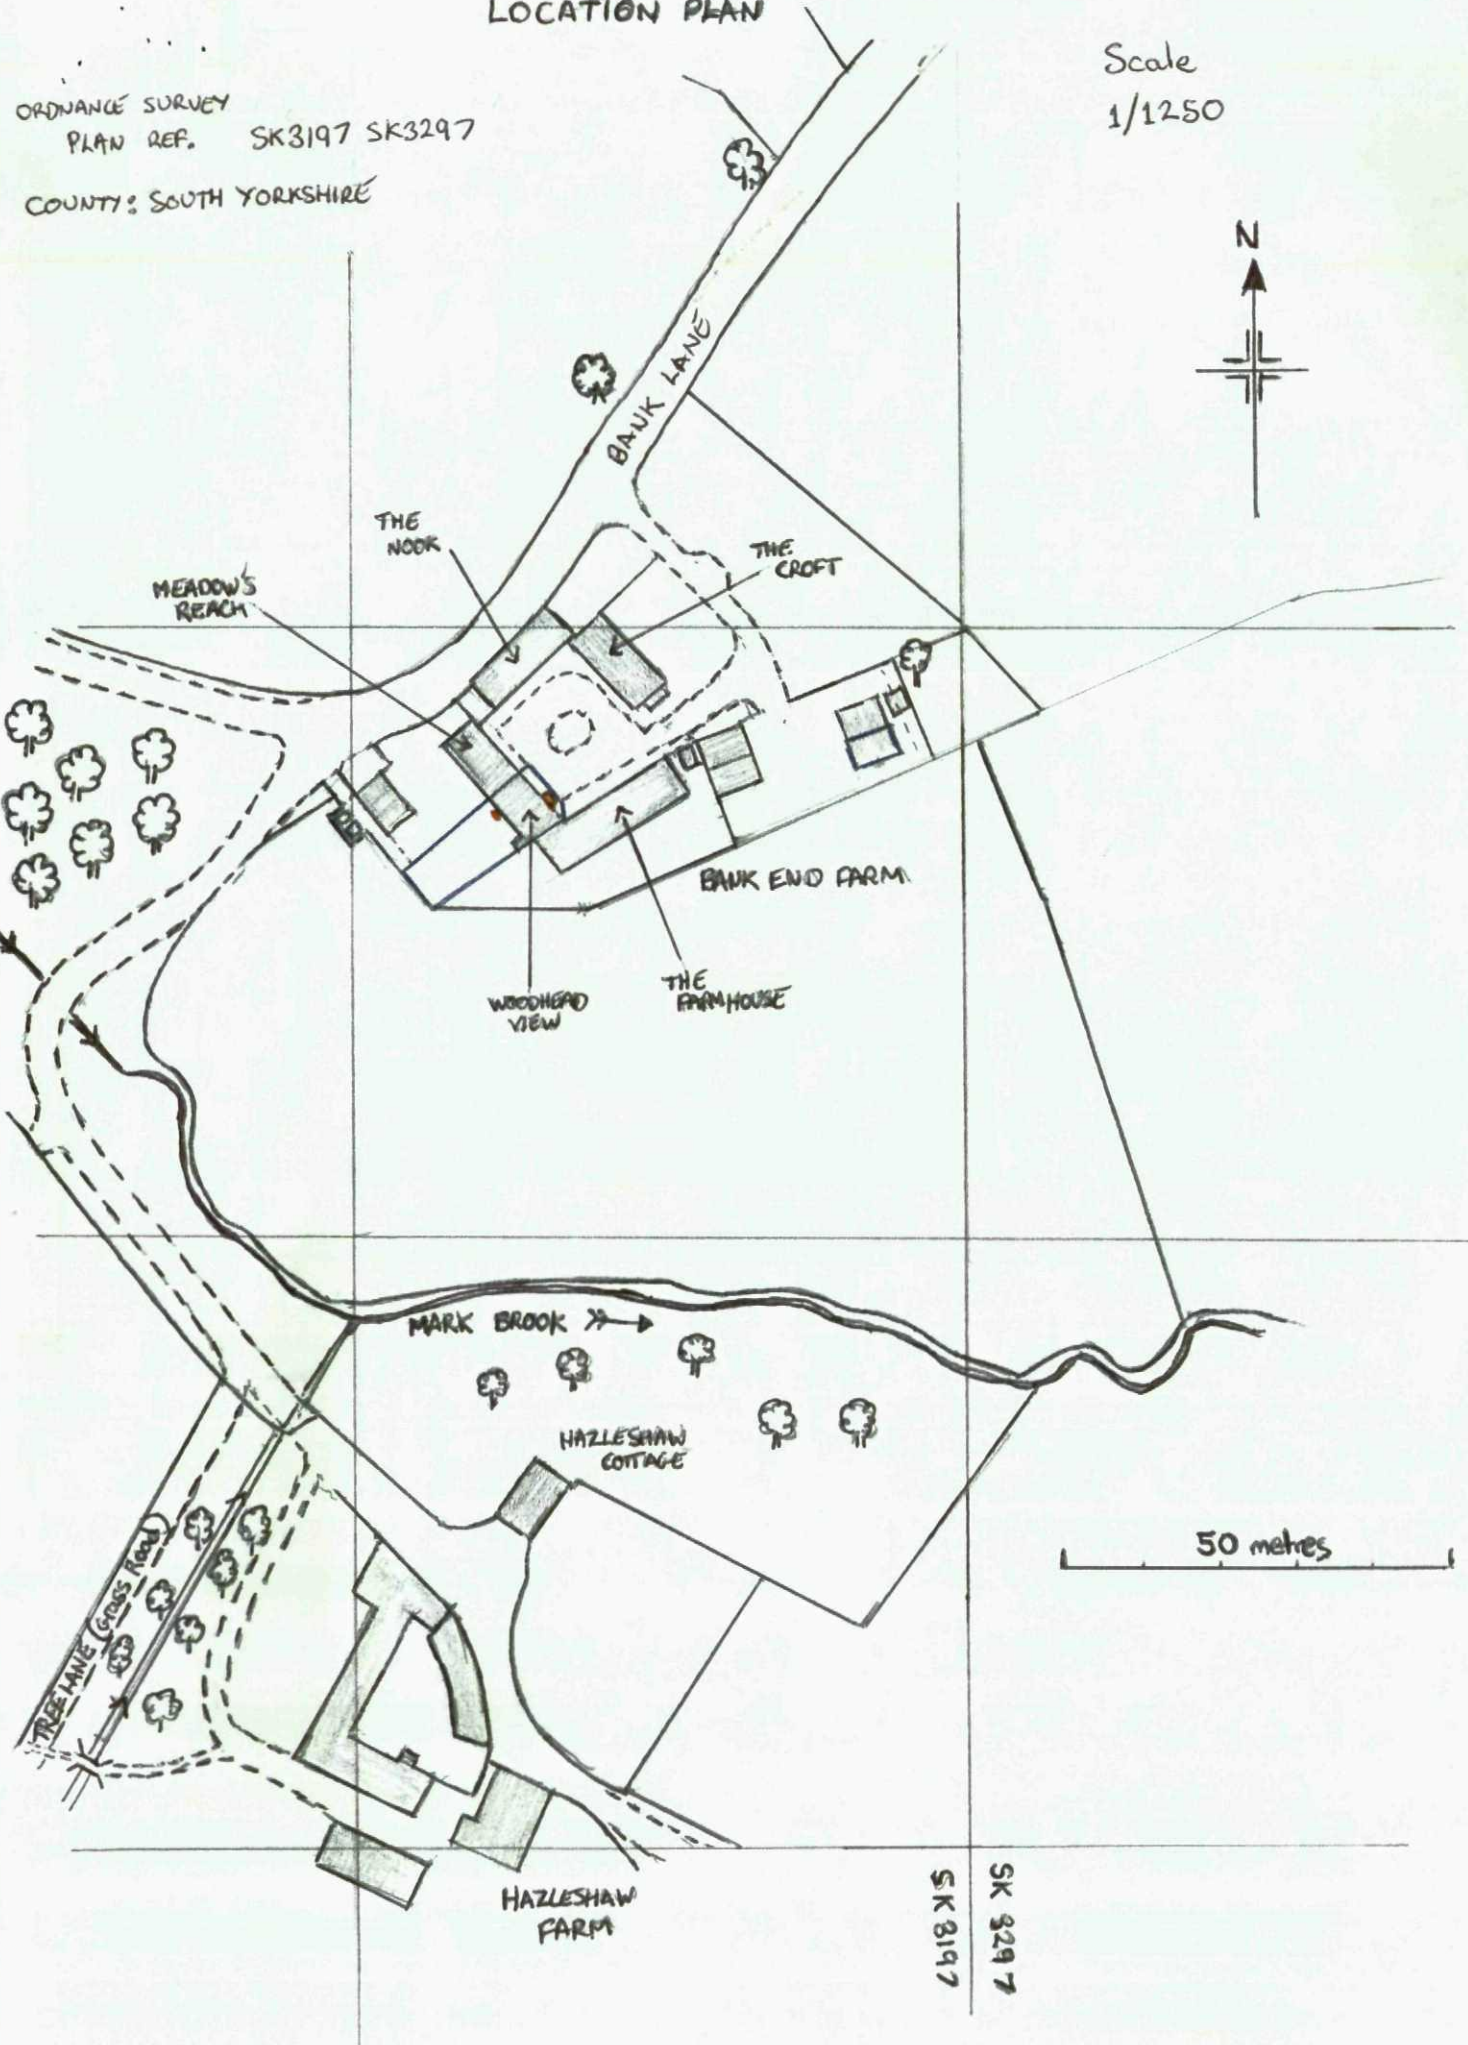




SK 3197
SK 3297

SITE LAYOUT

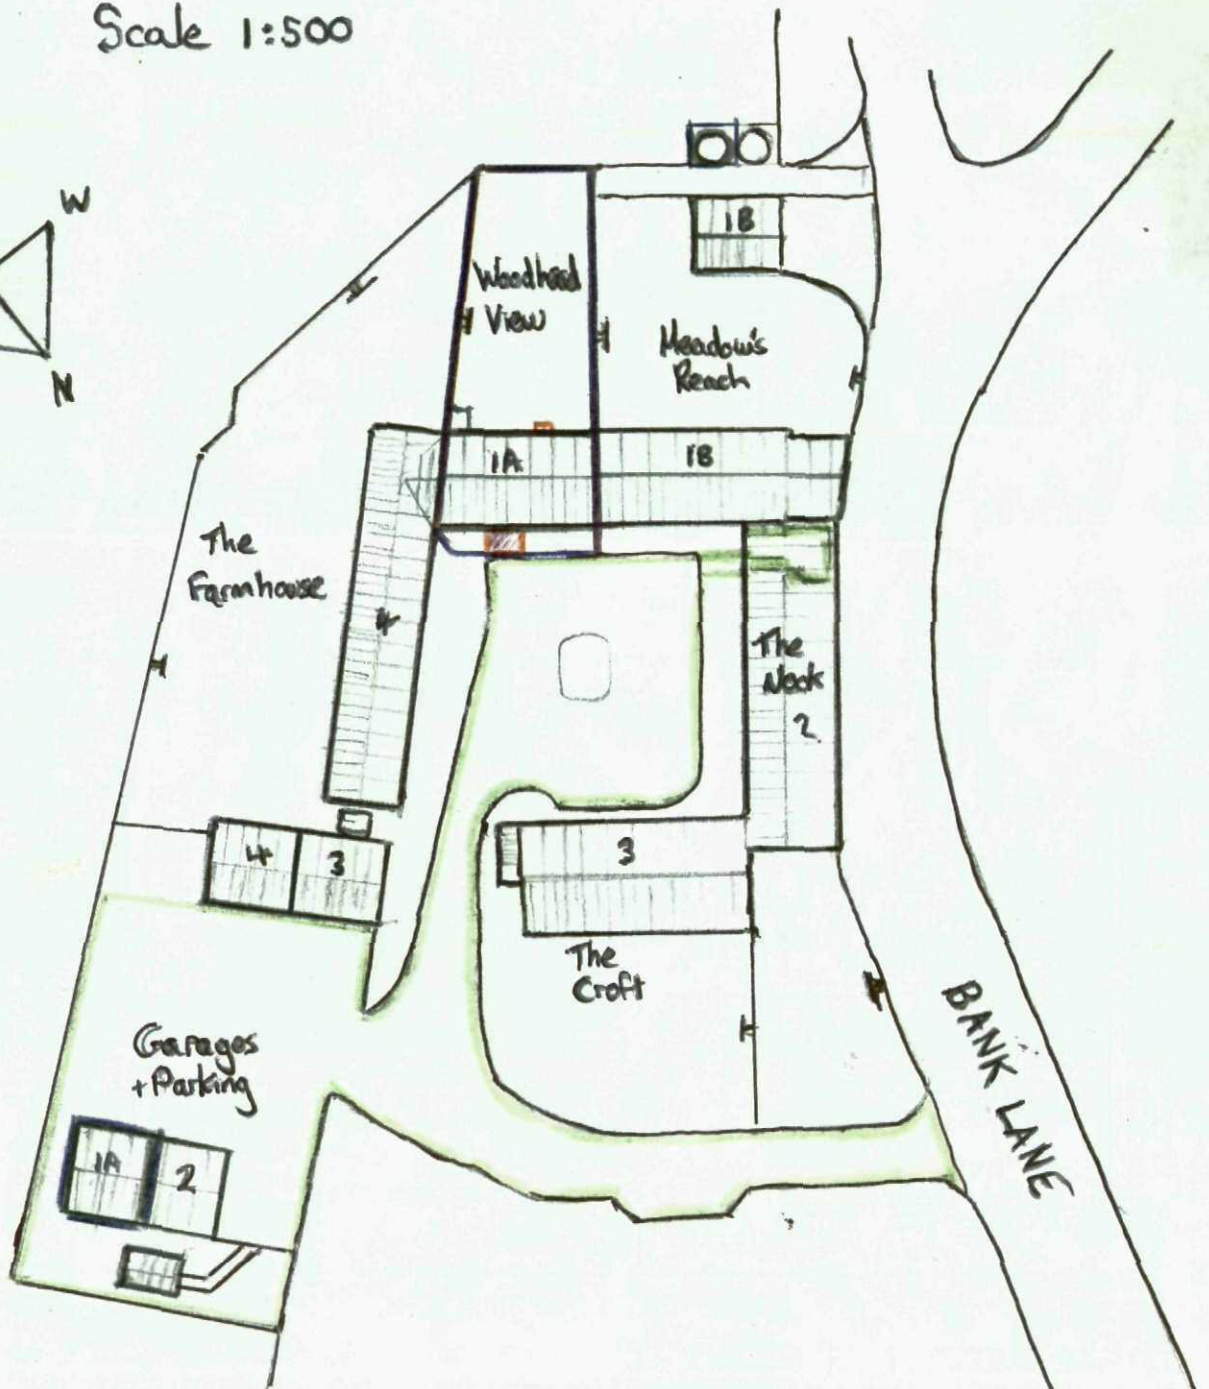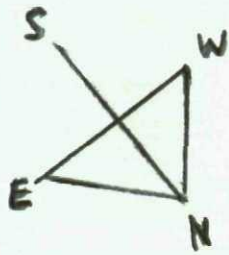Scale 1:500



-  = Shared Property + Access
-  = Sole property of Woodhead View
-  = proposed extension

Scale 1/50

WOODHEAD VIEW
EXISTING FRONT ELEVATION

1 metre



Scale 1:50

WOODHEAD VIEW
FRONT ELEVATION - PROPOSED

1 metre



Woodhead View
Side Elevation (Proposed)

Scale 1:50

1 metre

From left


From Right

Stone effect
Roof Tiles to
match existing
roof

Stone walls to
match original walls
mortar to match lime
mortar.

Shared Courtyard

Existing front Boundary

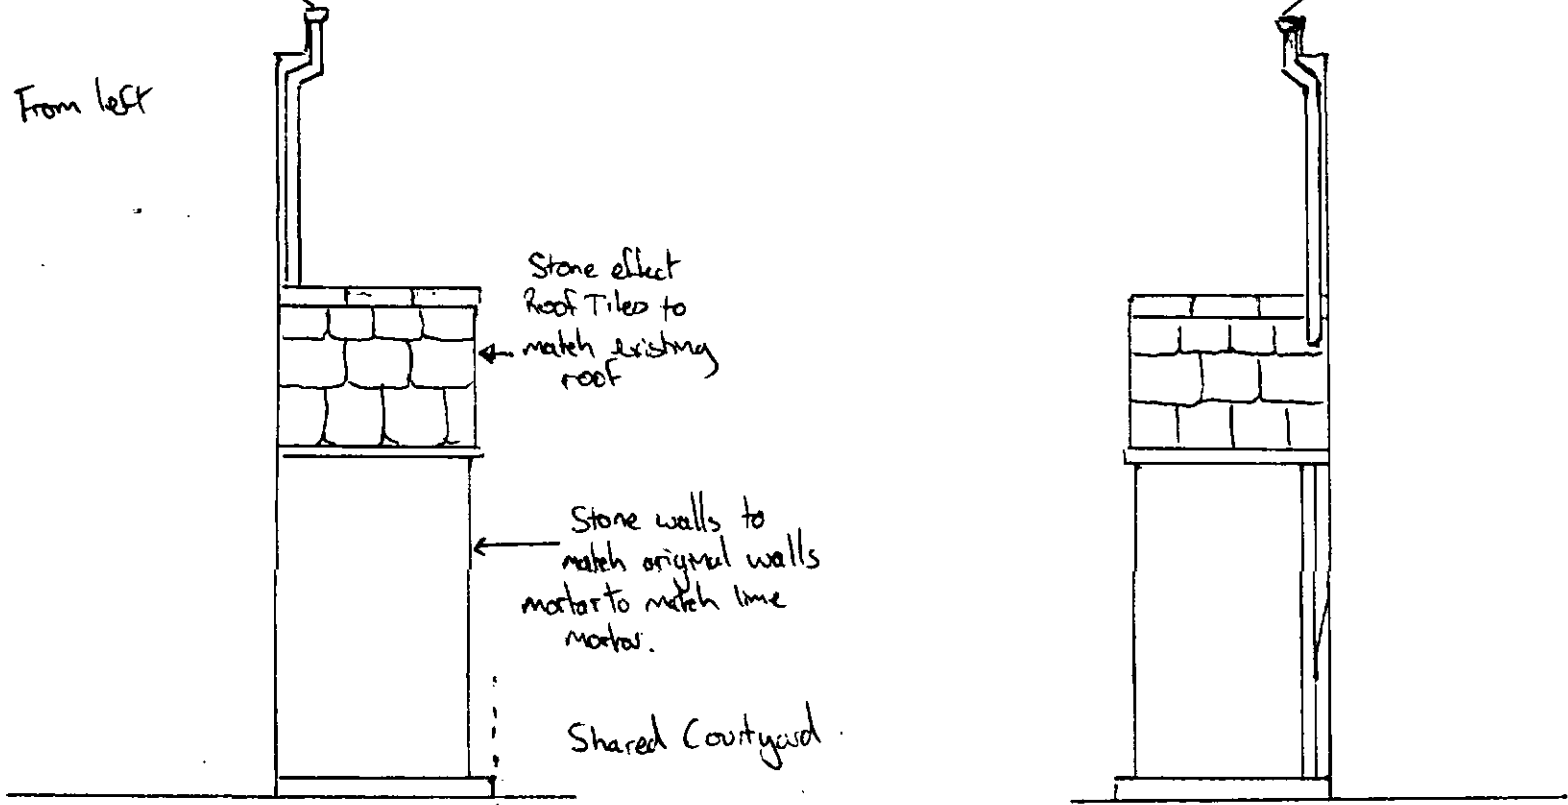

WOODHEAD VIEW EXISTING REAR ELEVATION

SCALE 1:50

1 metre




WOODHEAD VIEW PROPOSED REAR ELEVATION

Scale 1:50

1 metre



Ground floor

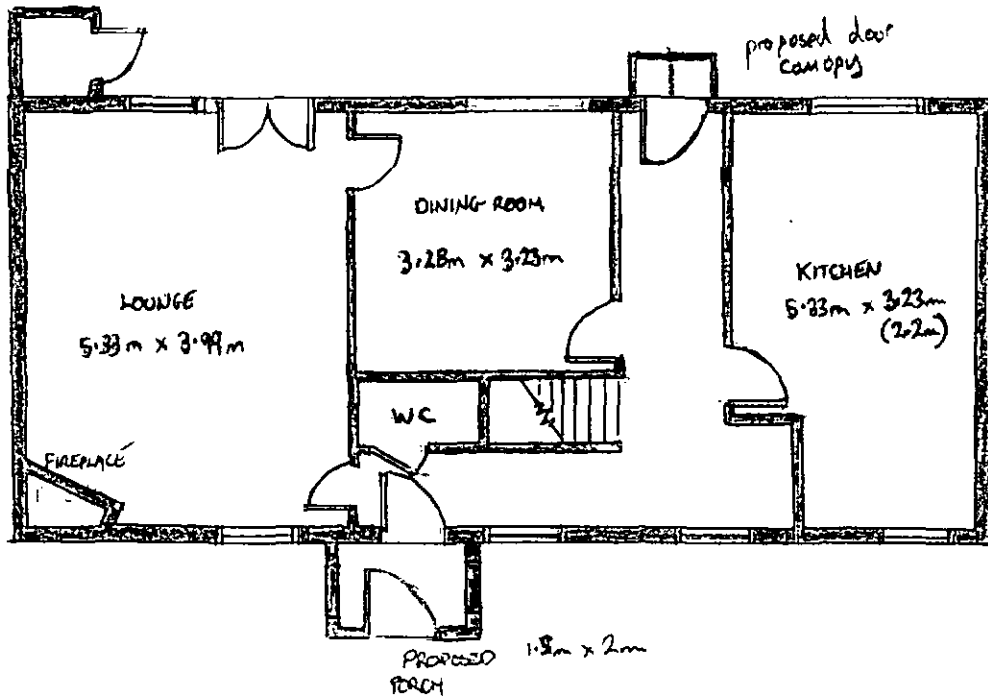

FLOORPLAN

Scale 1/100

1cm = 1metre

First floor

