



Site Location Plan – Scale 1:1250 – June 2016

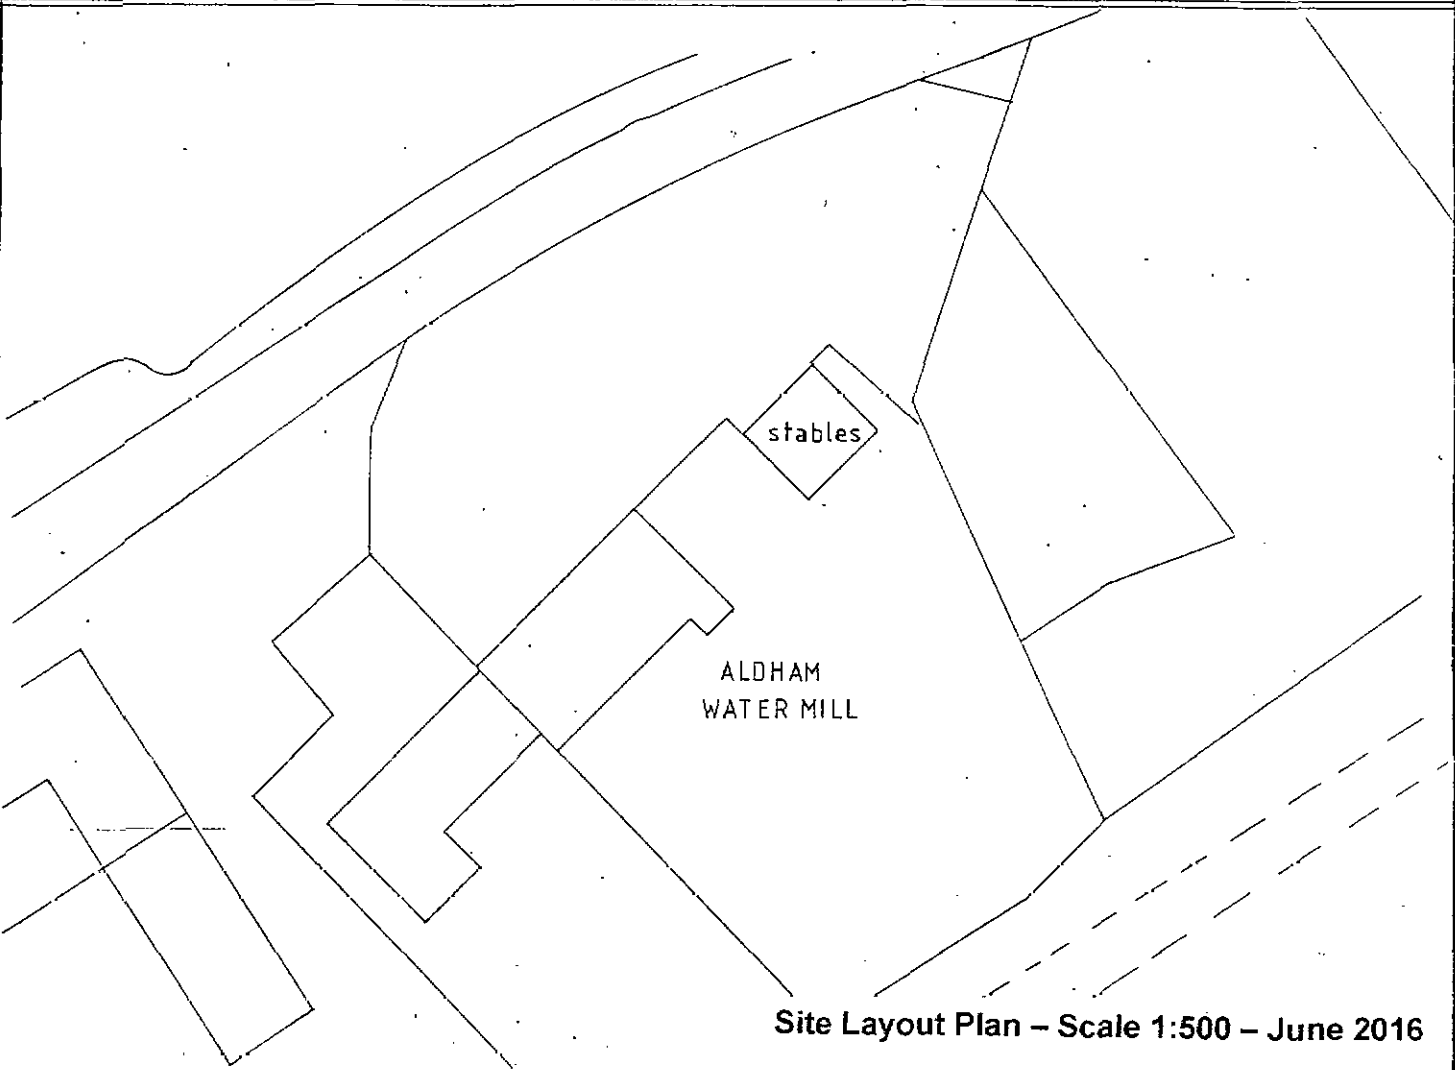


Site Layout Plan – Scale 1:500 – June 2016

Aldham Water Mill, off Barnsley Road, Wombwell.


Proposed External Alterations to Dwellinghouse.

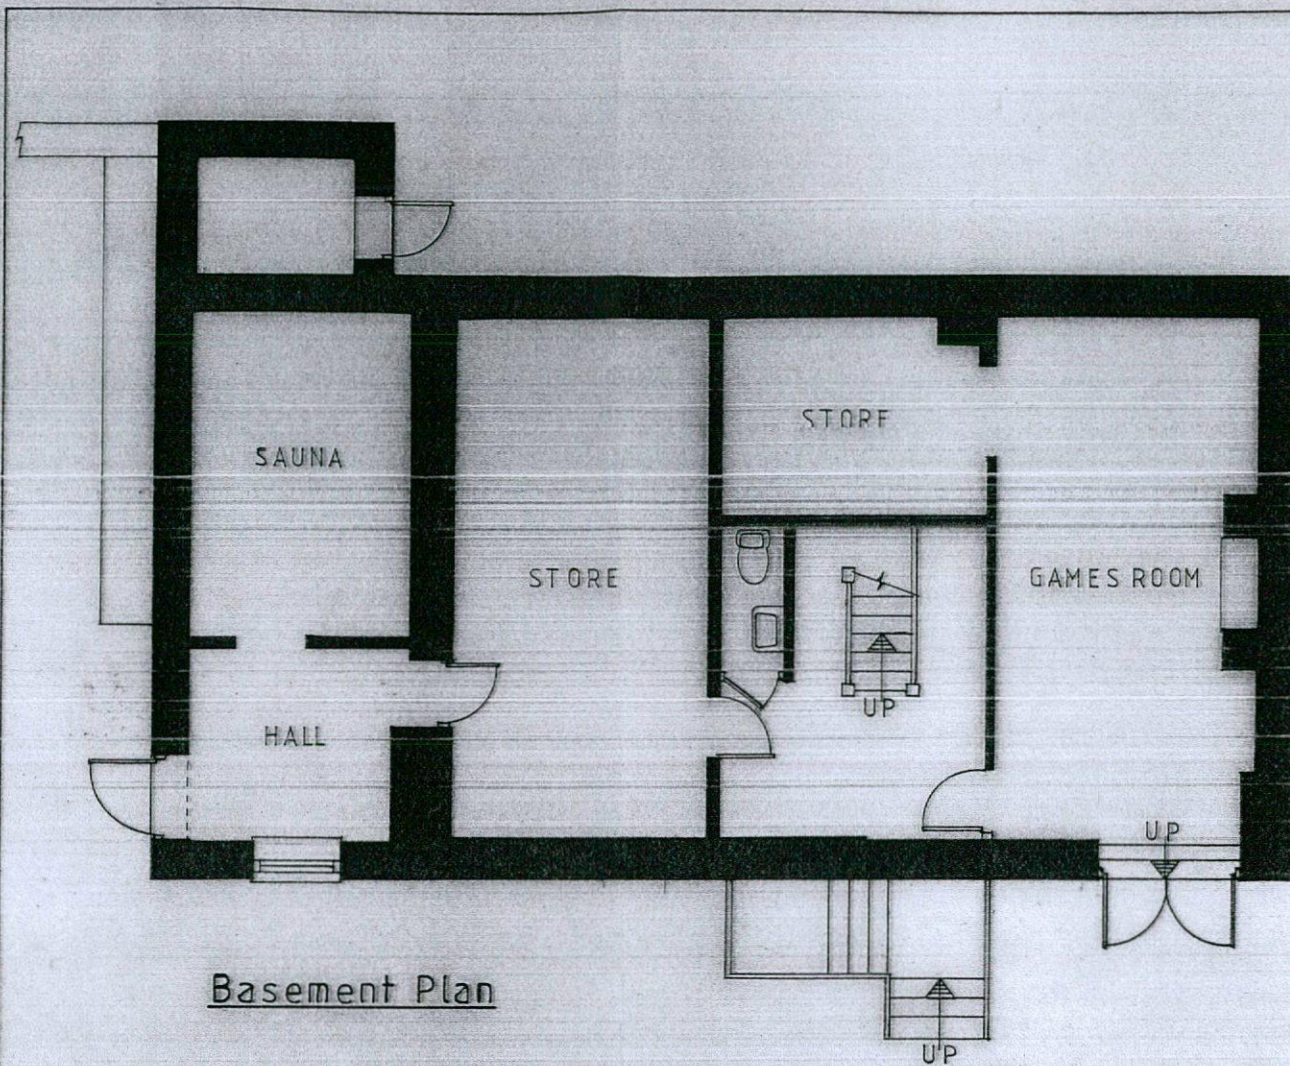


Basement Plan

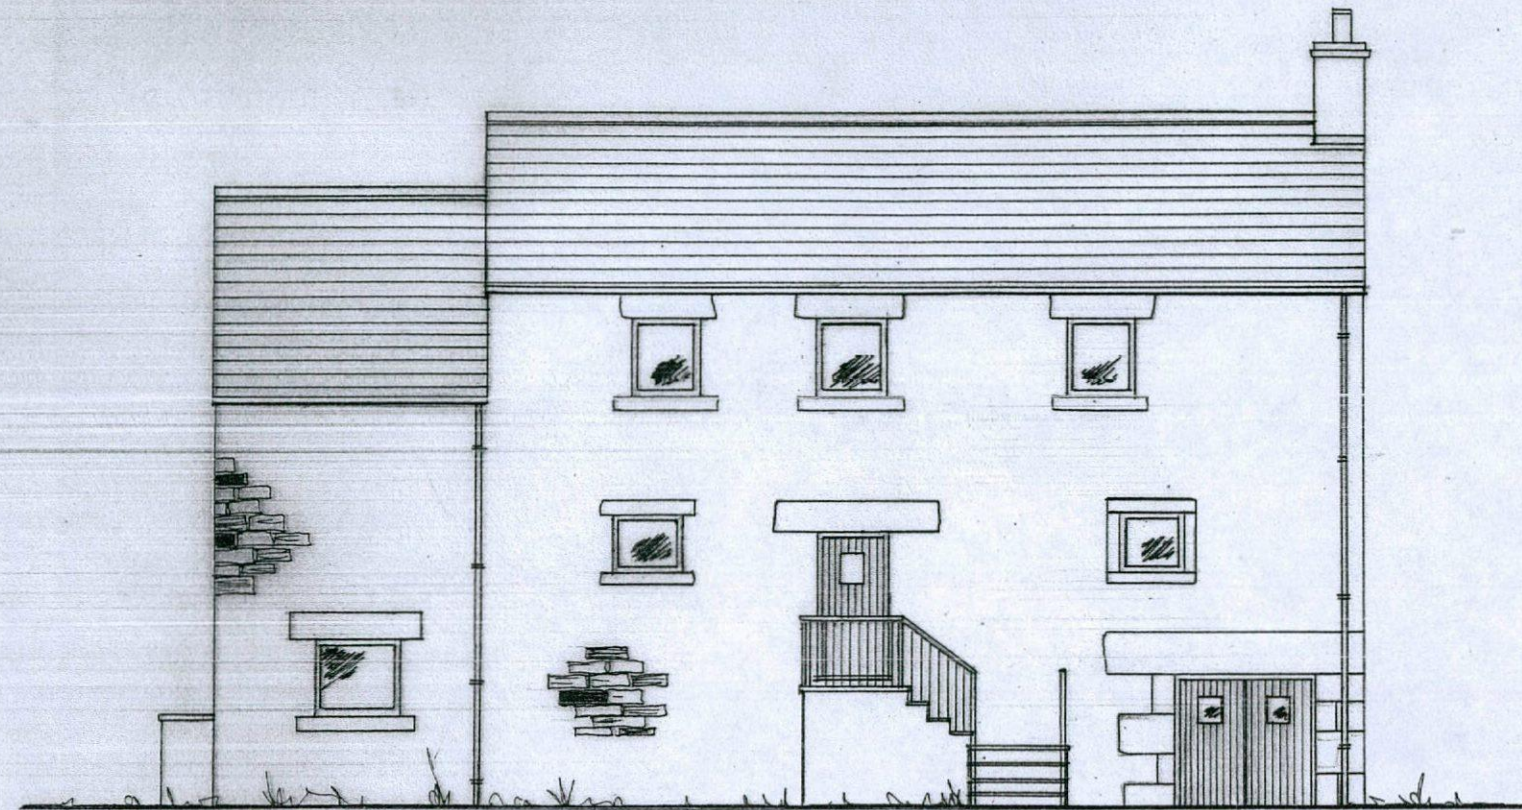

Front View

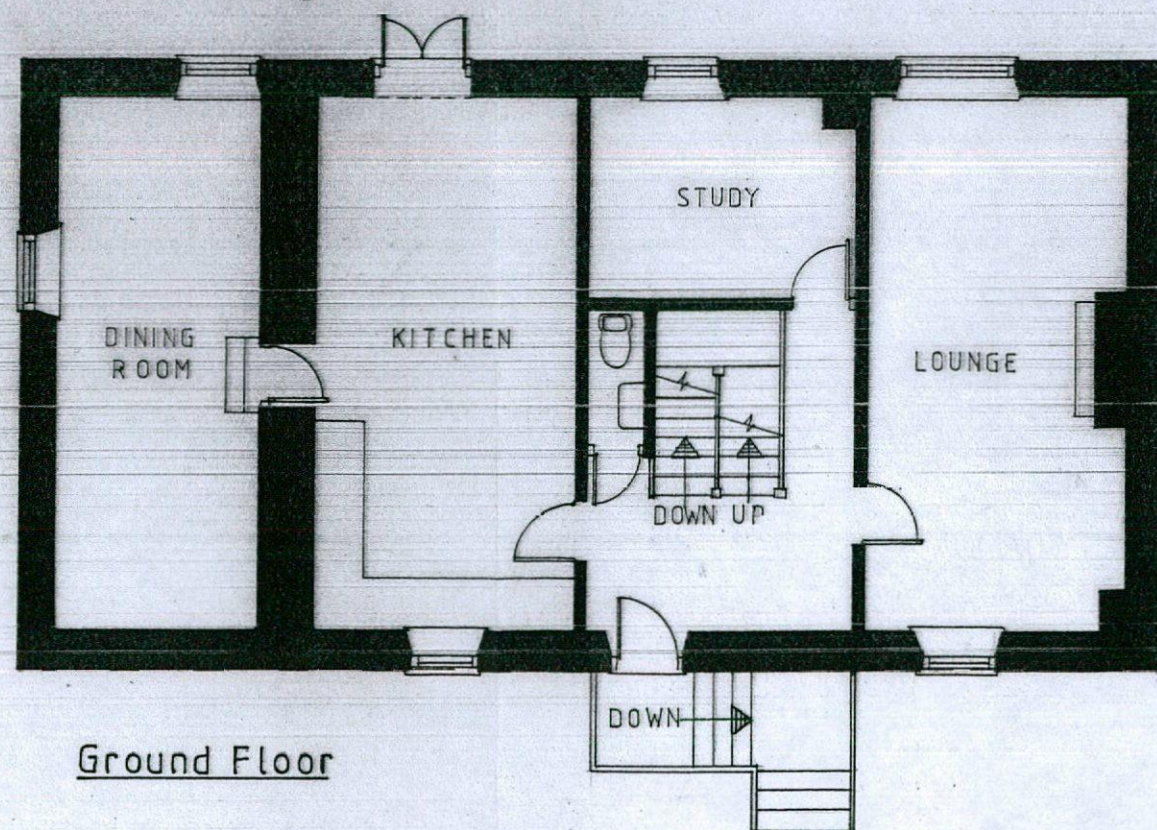

Ground Floor

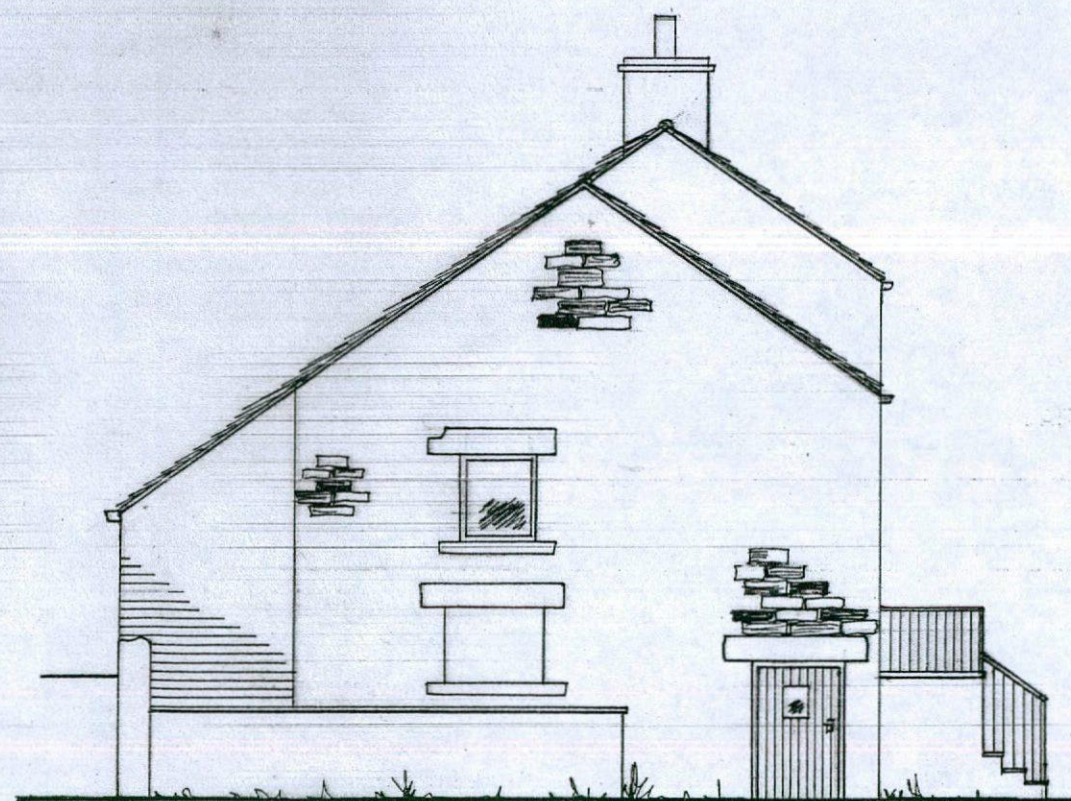

Side View

Existing Plans

Simon Elliott Associates

Planning & Project Management Consultants

9 Farnaby Gardens,

High Green, Sheffield S35 4FZ.

Telephone: 0114 3481039

Client(s): MR & MRS WILSON

Title: ALDHAM WATER MILL WOMBWELL
PROPOSED EXTERNAL ALTERATIONS TO
DWELLING.

Drawn By: SME

Plan Scale: 1:100

Date: JUNE 2016

Drawing No. SEA/501/001

Revisions: