




EX ATTIC

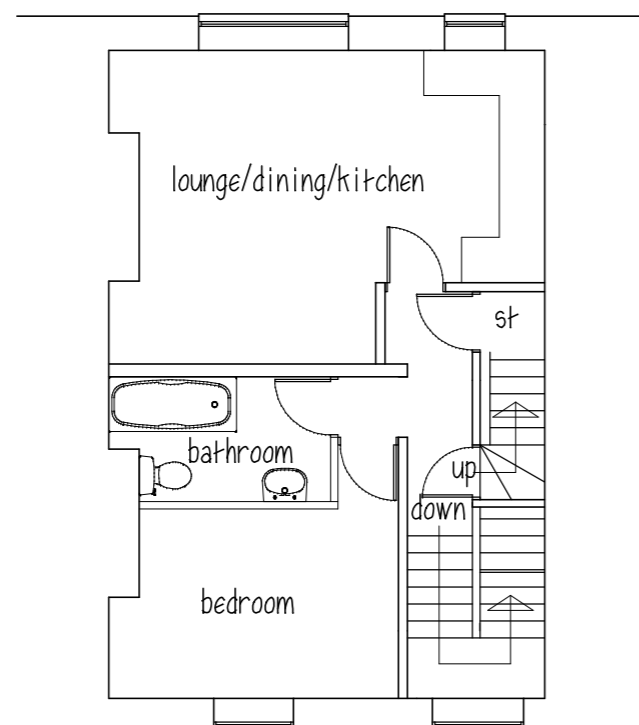




EX FIRST FLOOR

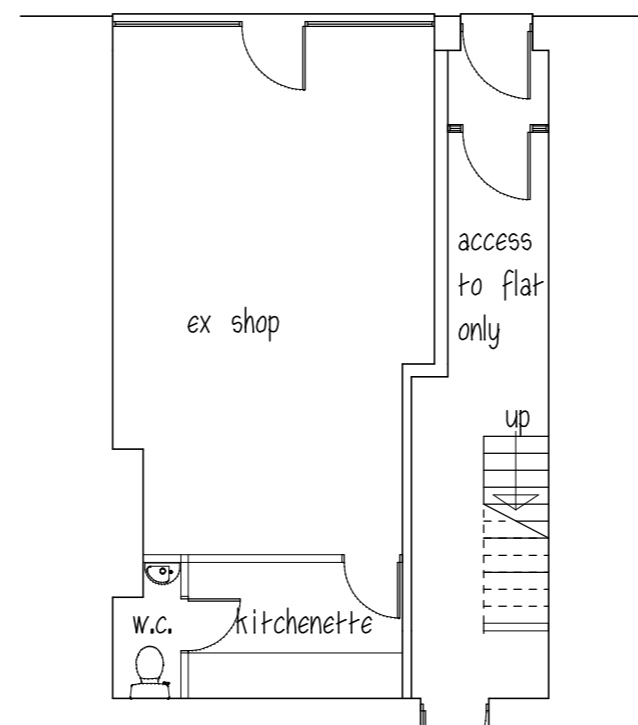

GROUND FLOOR

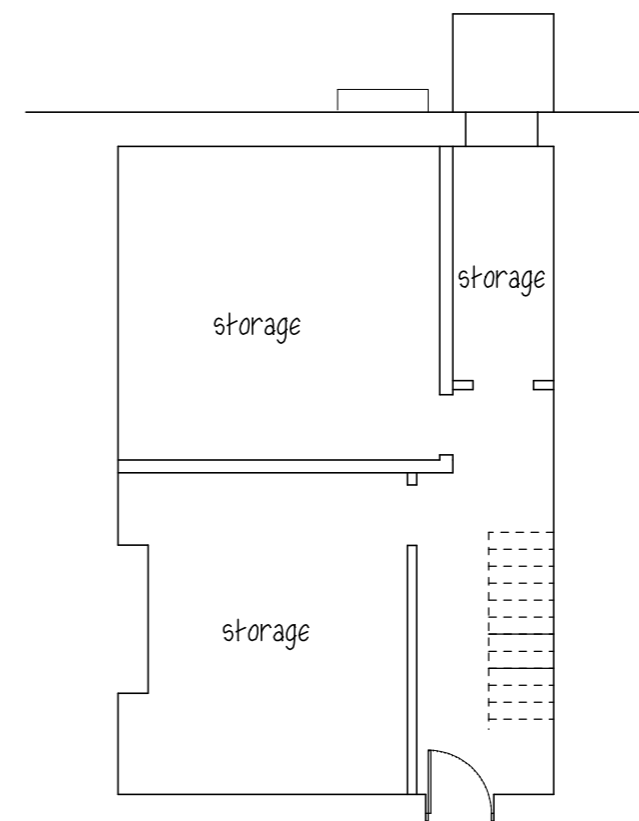


BASEMENT

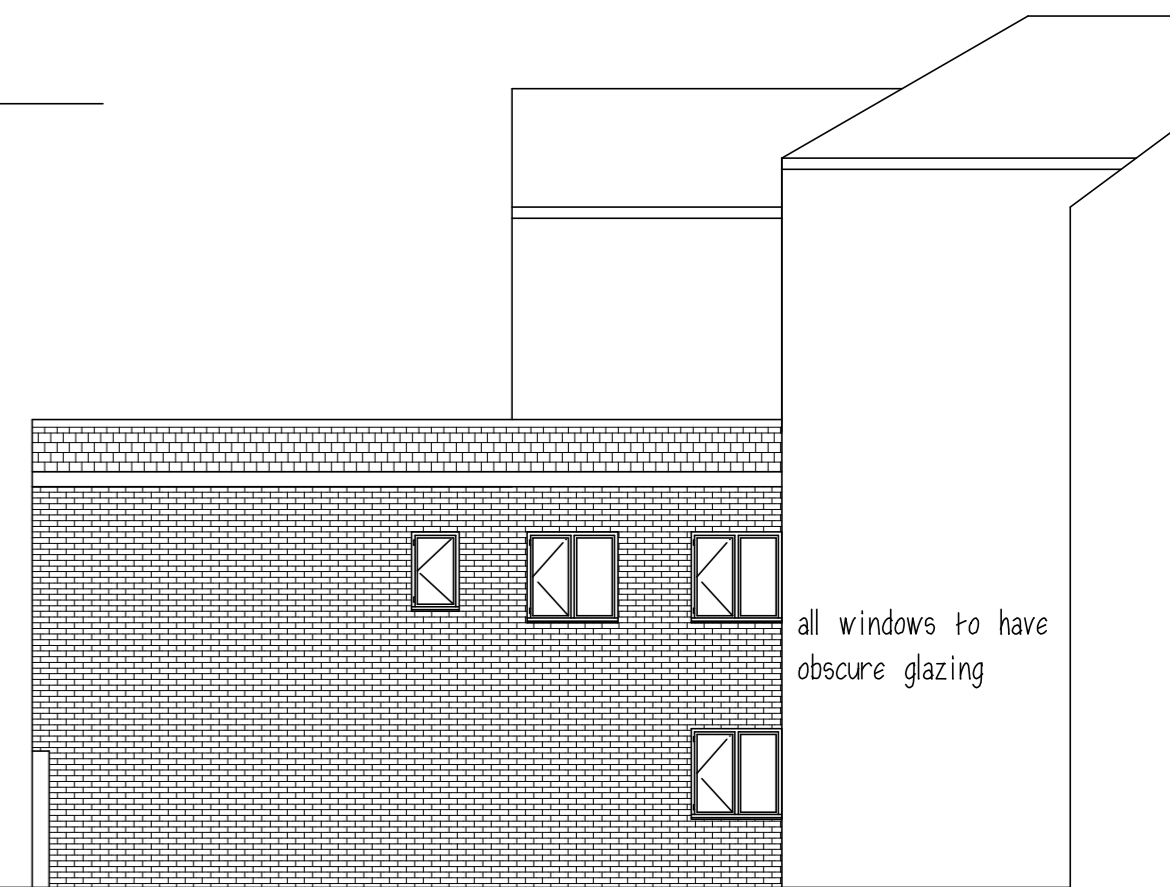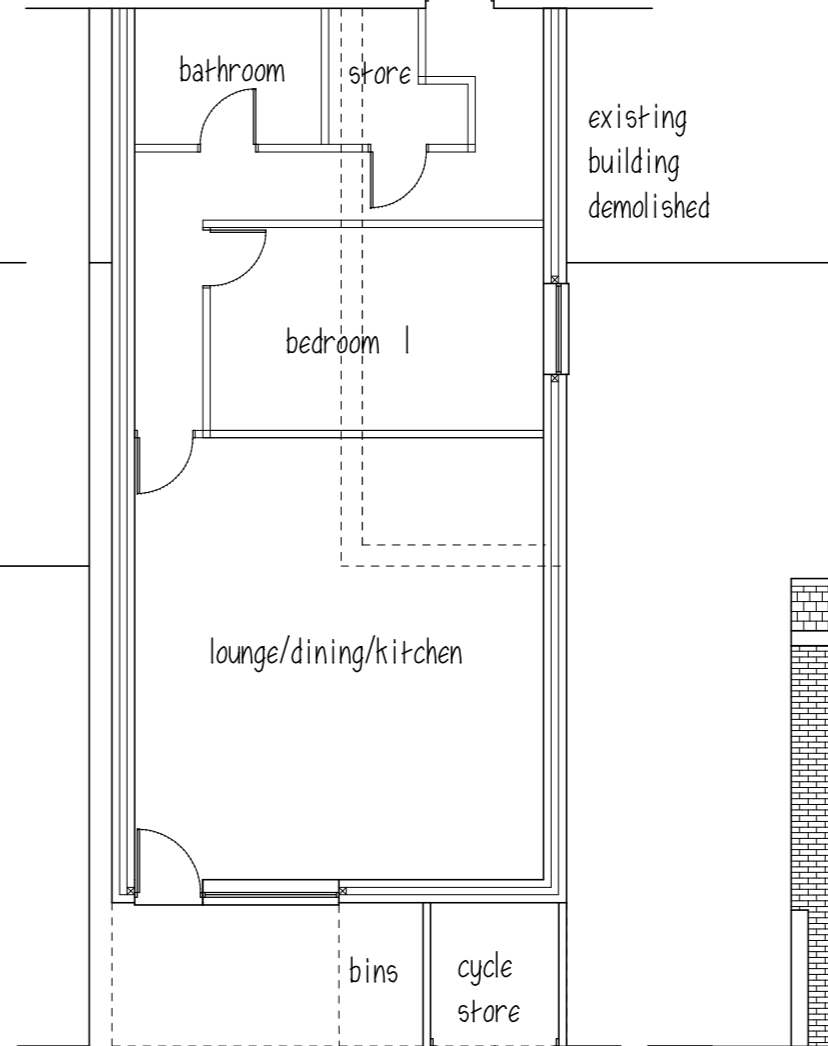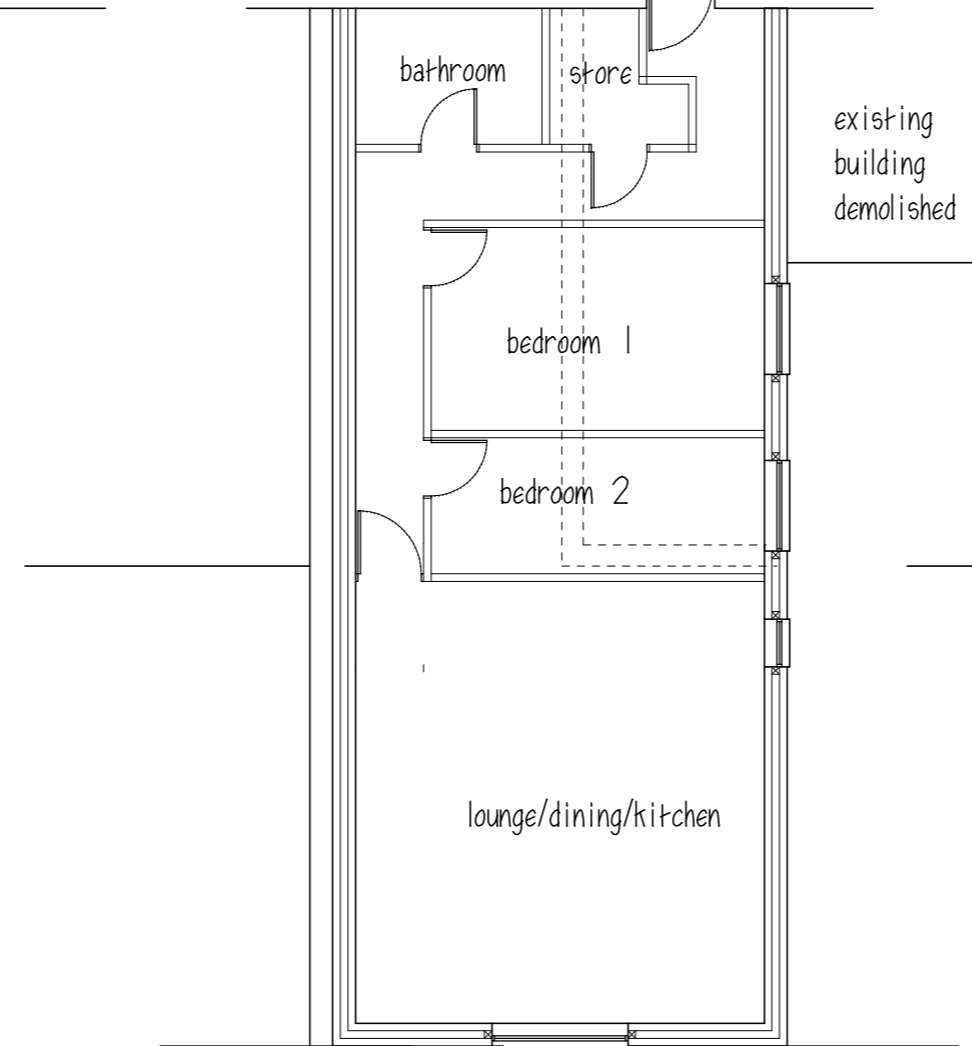


SIDE ELEVATION (from WMC)

all windows to have obscure glazing

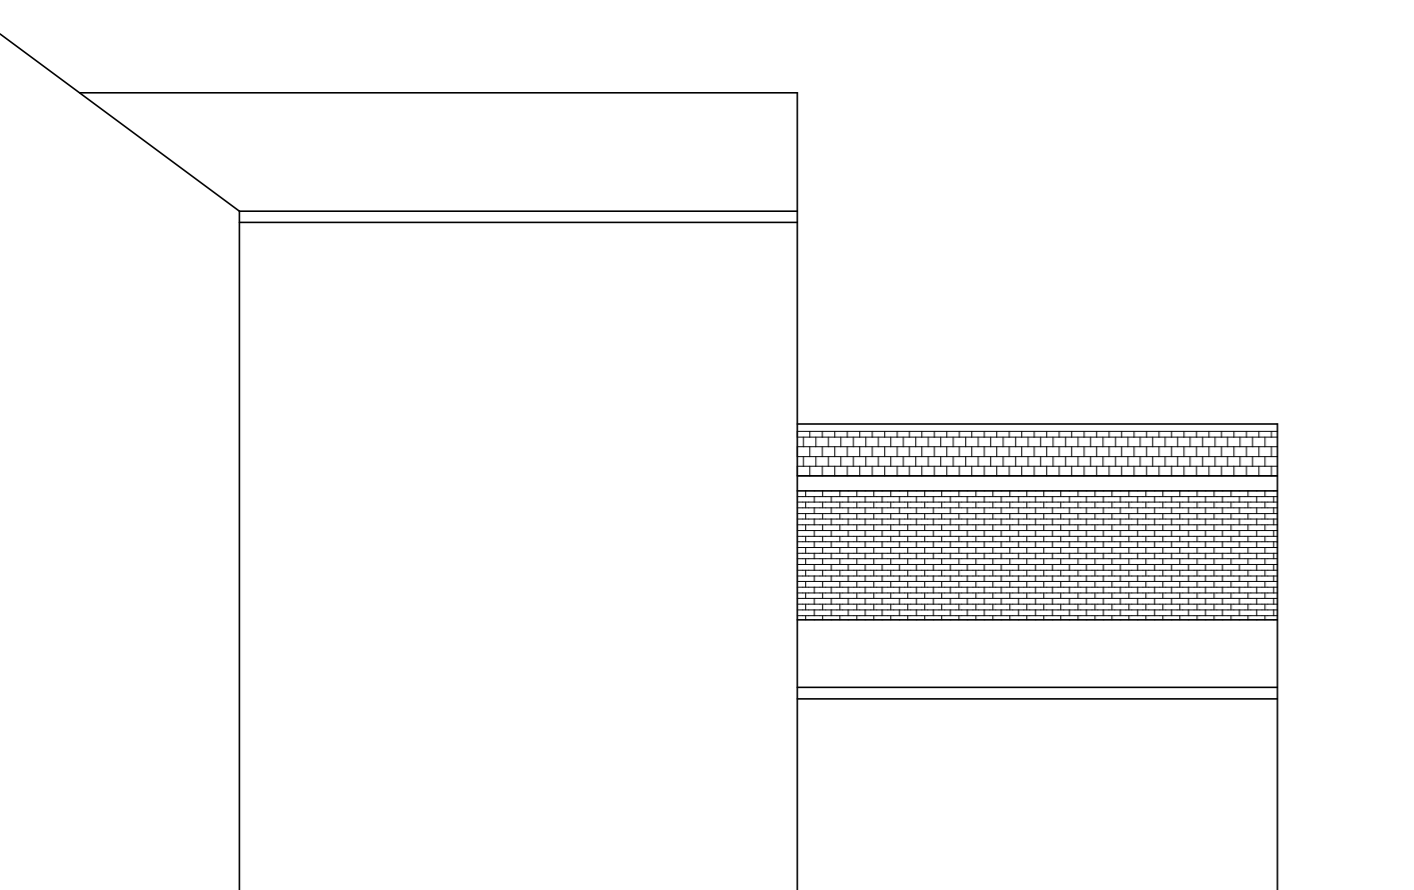

SIDE ELEVATION (from 514)

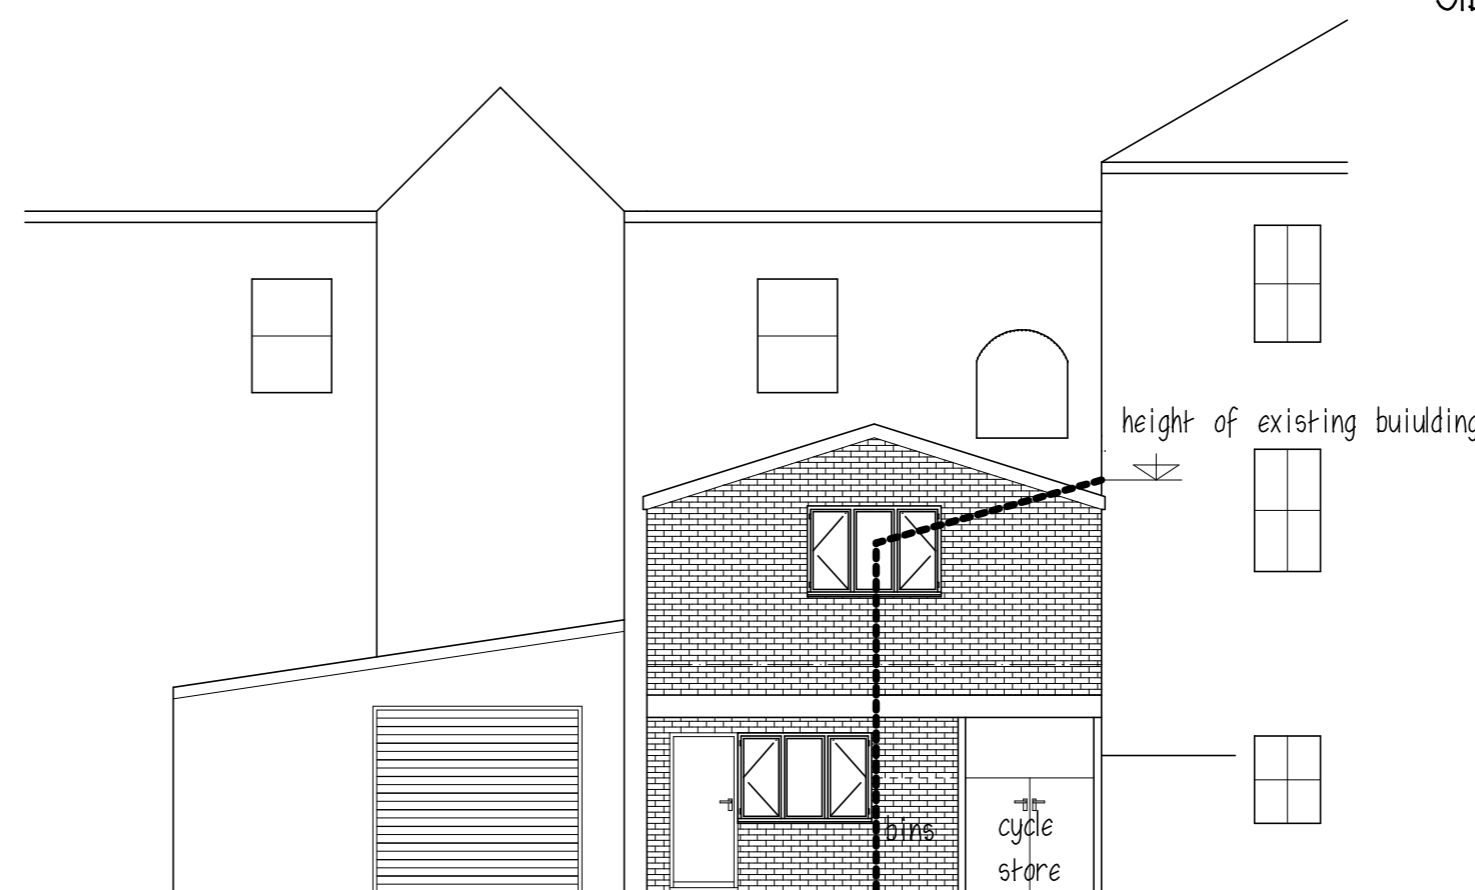

REAR ELEVATION

Mr C LIMBERT

PROPOSED 2No FLATS
EXTENSION
512 DONCASTER RD.
STAIRFOOT

PROPOSED PLANS & ELEVATIONS

1:100@A2 OCT 23 Rev E

Peter Thompson

"Linwood"
Barnsley Road
Dodworth

Barnsley S75 3JR
e-mail peter-thompson@hotmail.co.uk



tel. 01226 201391
m. 07973251730