




A1
1
2
3
4
5
6
7
8
9
10
11

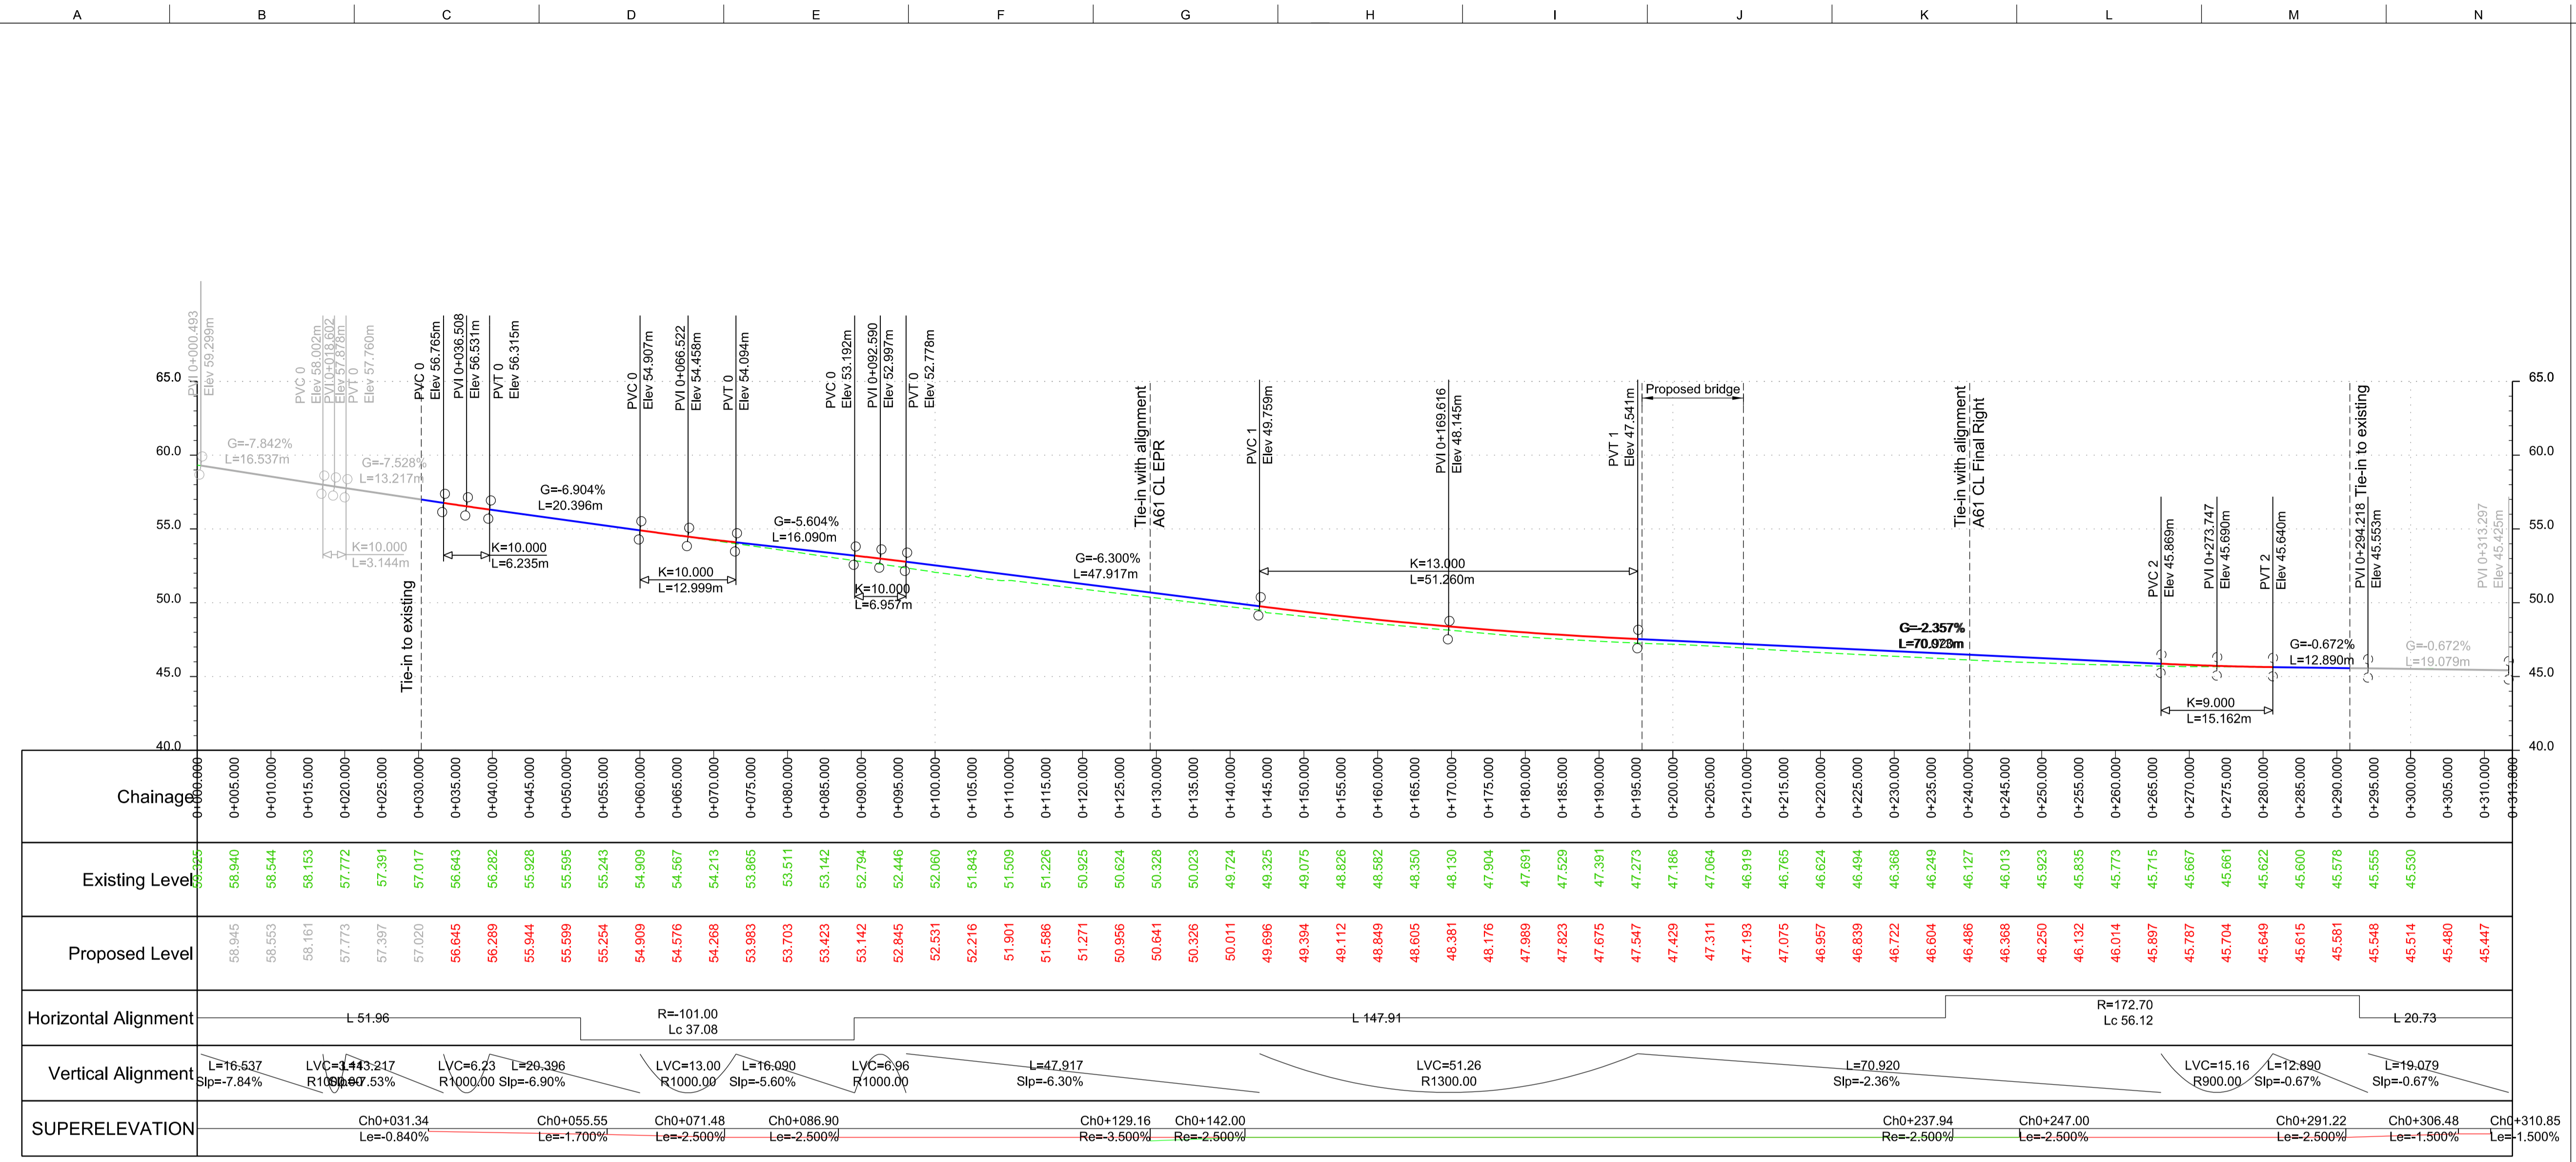


Profile A61 CL Final
Scale H1:500 V1:250

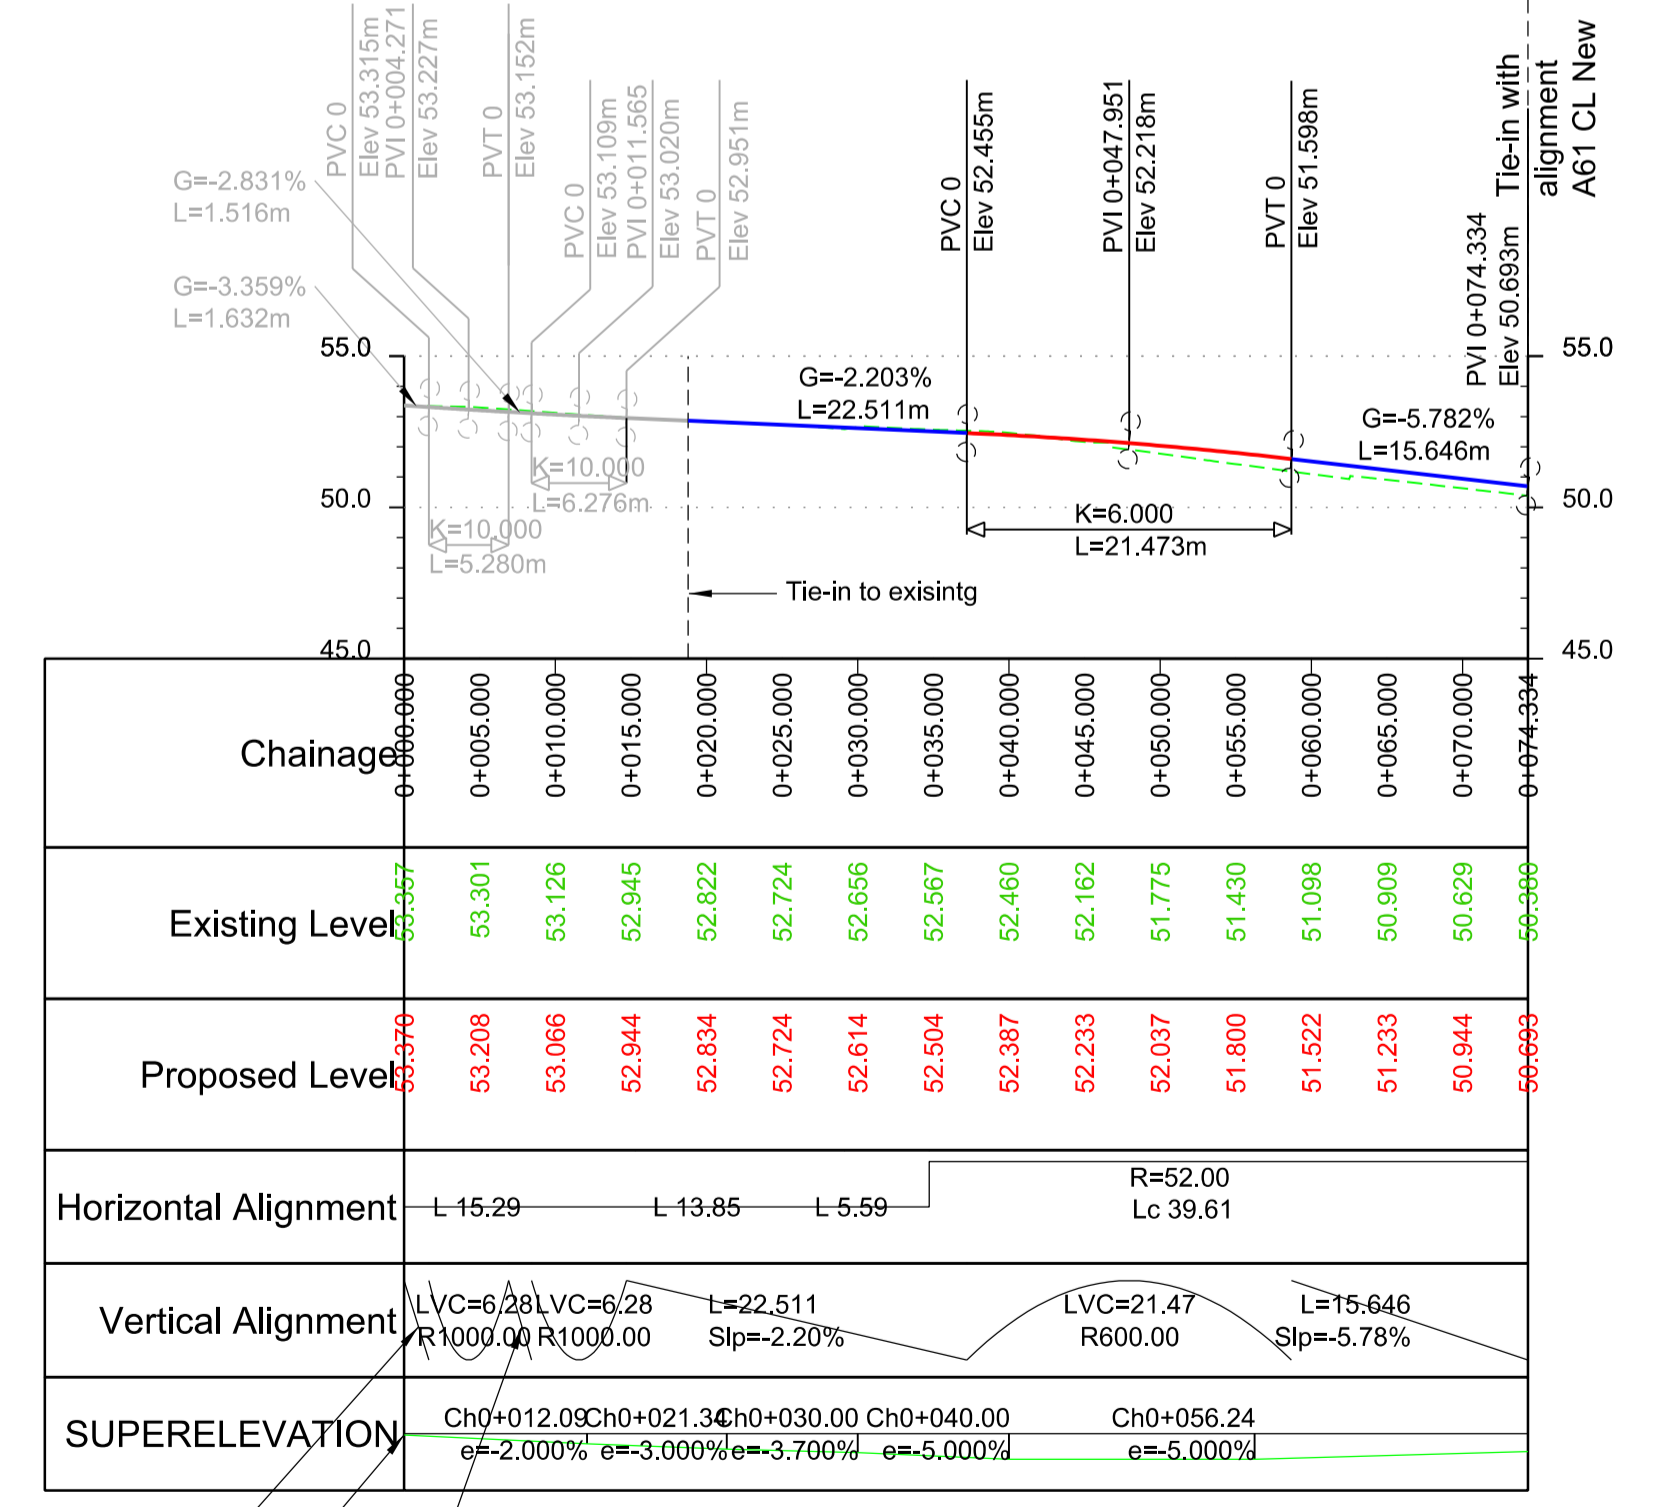

Profile A61 CL EPR
Scale H1:500 V1:250

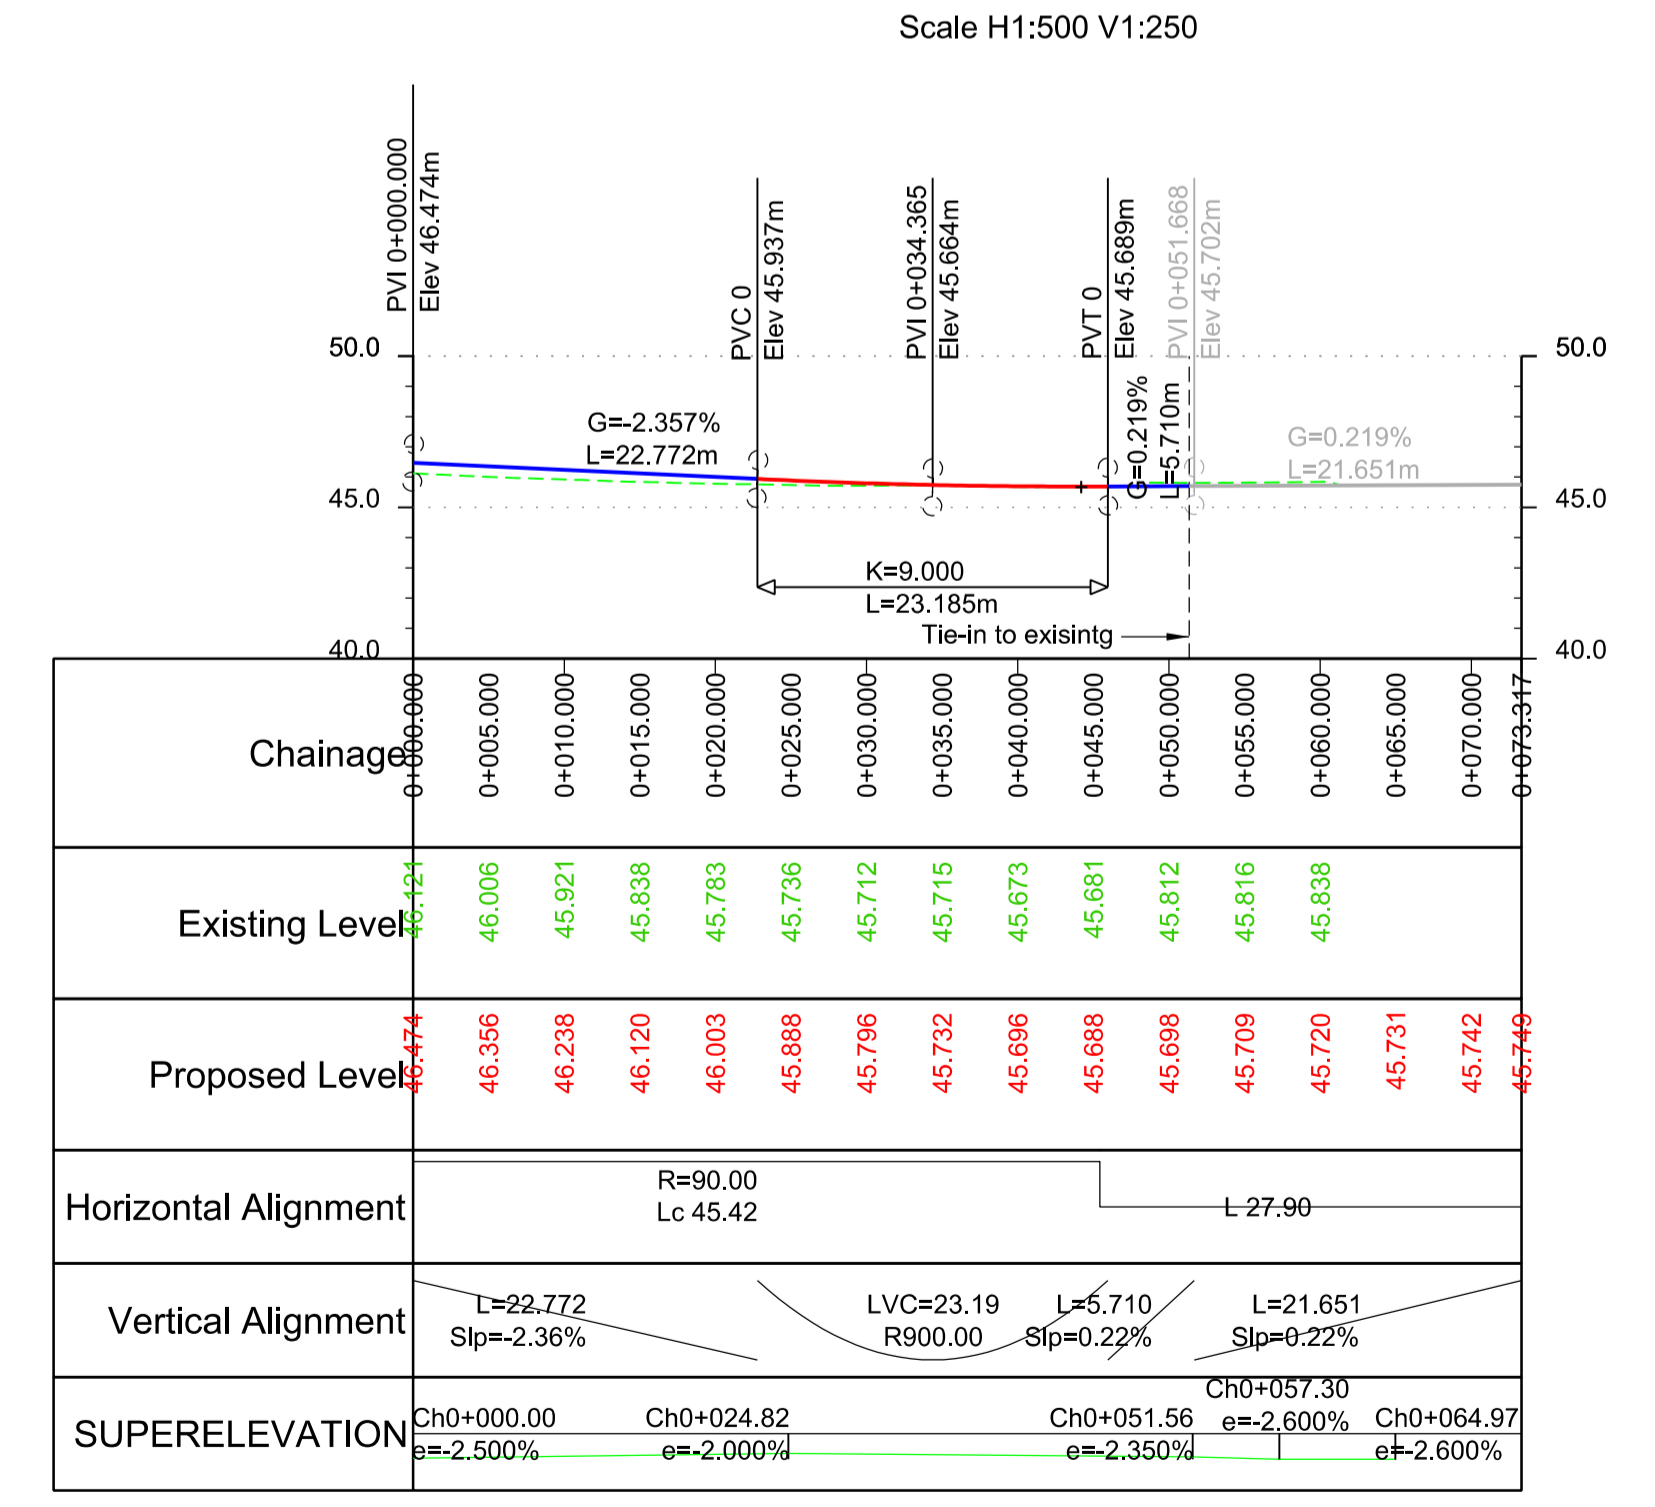

Profile A61 CL Final Right
Scale H1:500 V1:250

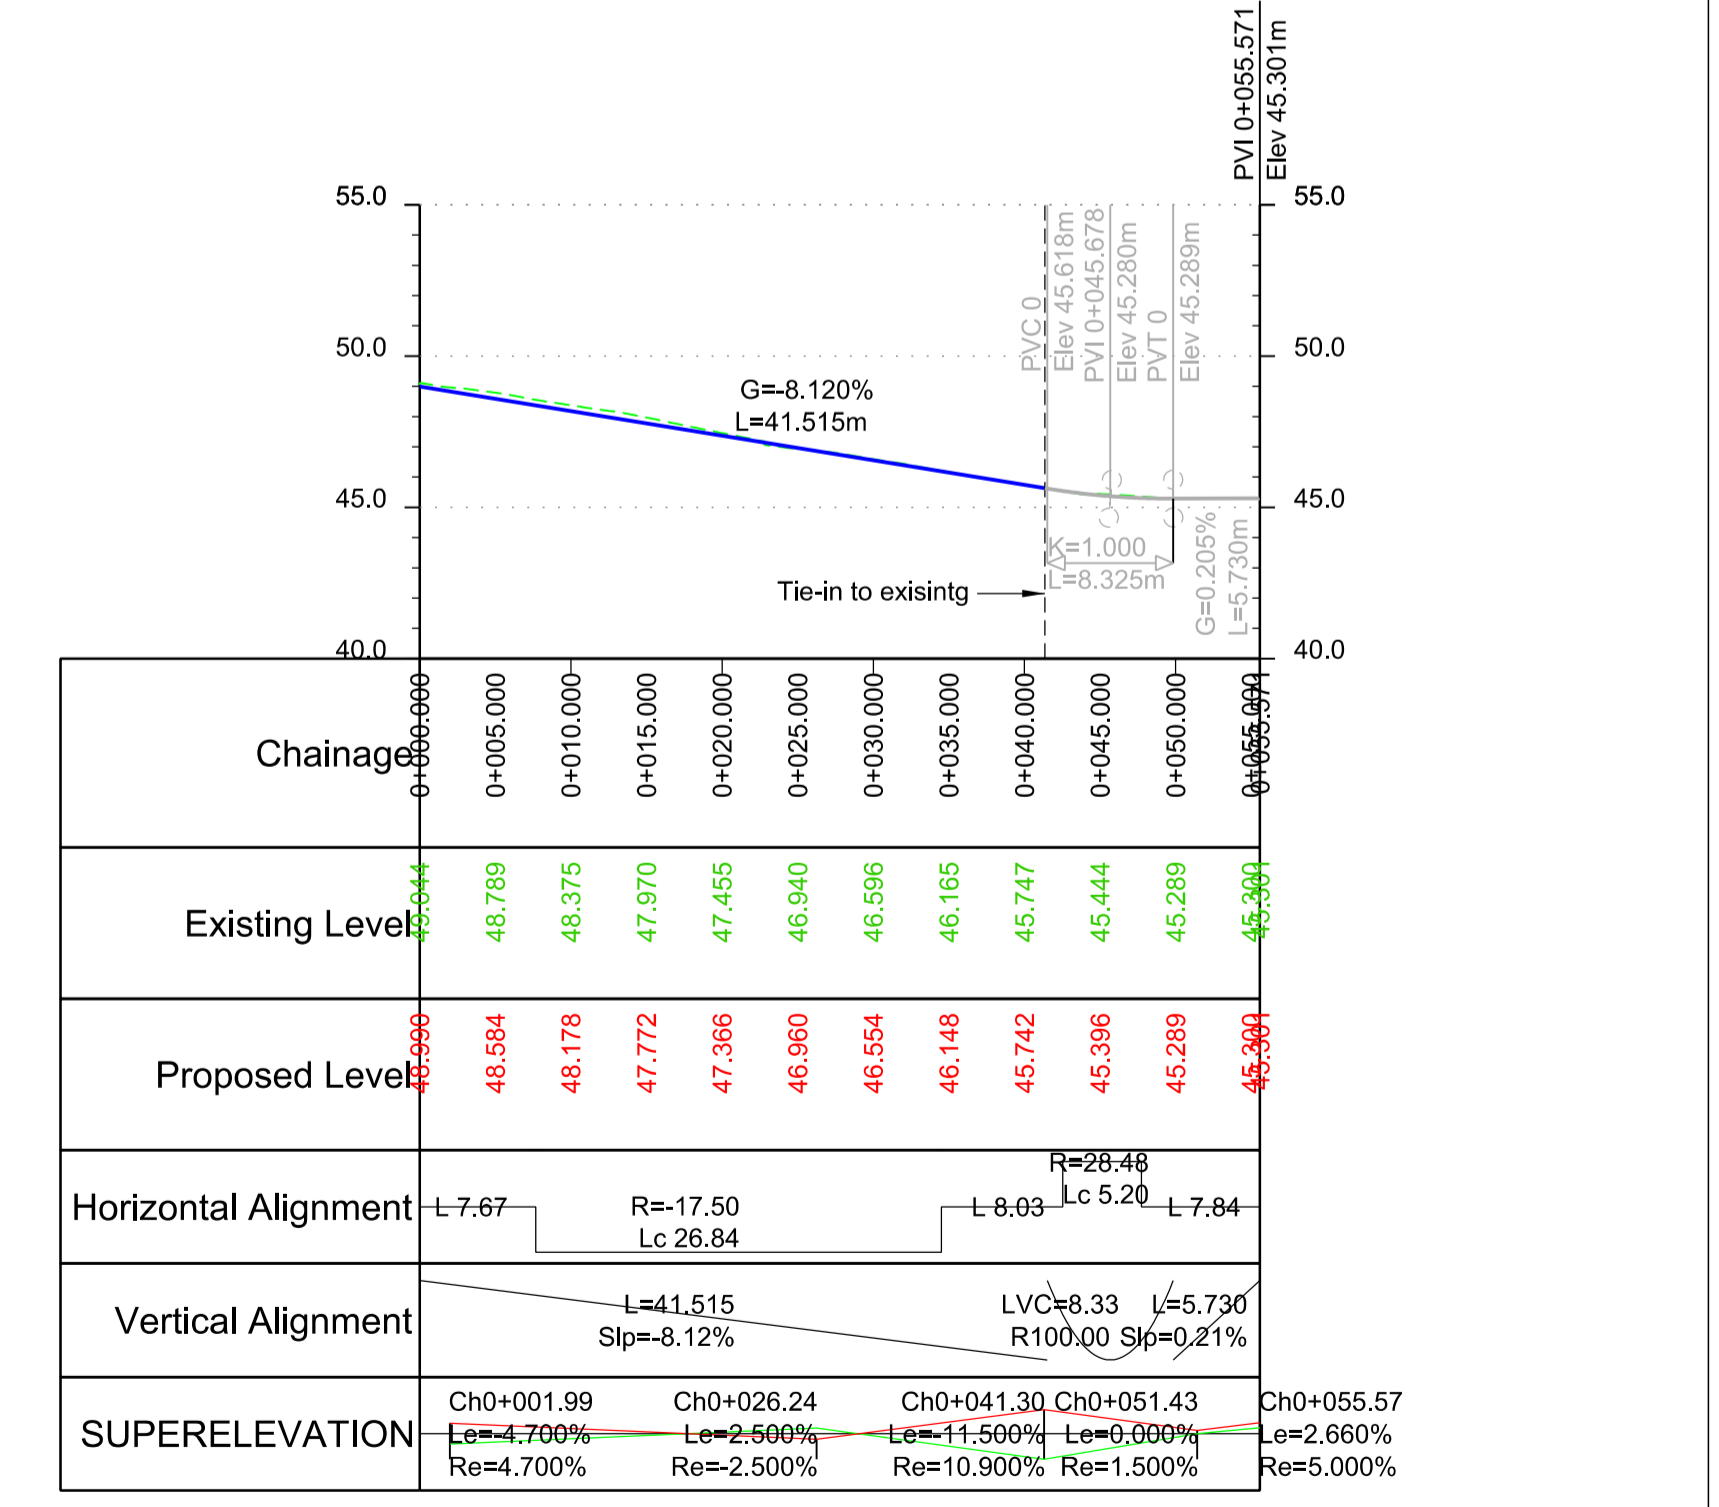

Profile Access CL
Scale H1:500 V1:250

Notes:
1. This drawing shall be read in conjunction with General Arrangement drawing A61-ARUP-XX-XX-DR-CH-101.
Key:
--- Existing Ground Level
--- Proposed Surface

P02	19/12/22	KK	HJ	CW
Updated to reflect RSA and Planning comments				
P01	08/10/21	KK	HJ	CW
Stage 4 Issue				
Rev	Date	By	Chkd	Appd

ARUP
Admiral House, Rose Wharf,
78 East Street, Leeds, LS9 8EE
Tel +44(0)113 242 8498 Fax +44(0)113 242 8573
www.arup.com

Client
**South Yorkshire Passenger
Transport Executive**

Project Title
A61 Corridor

Drawing Title
Profiles

Scale at A1
1:500

Role
Civil - General

Arup Job No
253511-00

Rev
P02

Name
A61-ARUP-XX-XX-DR-CH-105

I:\Global\Projects\253511-00\Arup\20 CAD\Drawings\Stage 4\A61-ARUP-XX-XX-DR-CH-105-Profile.dgn