



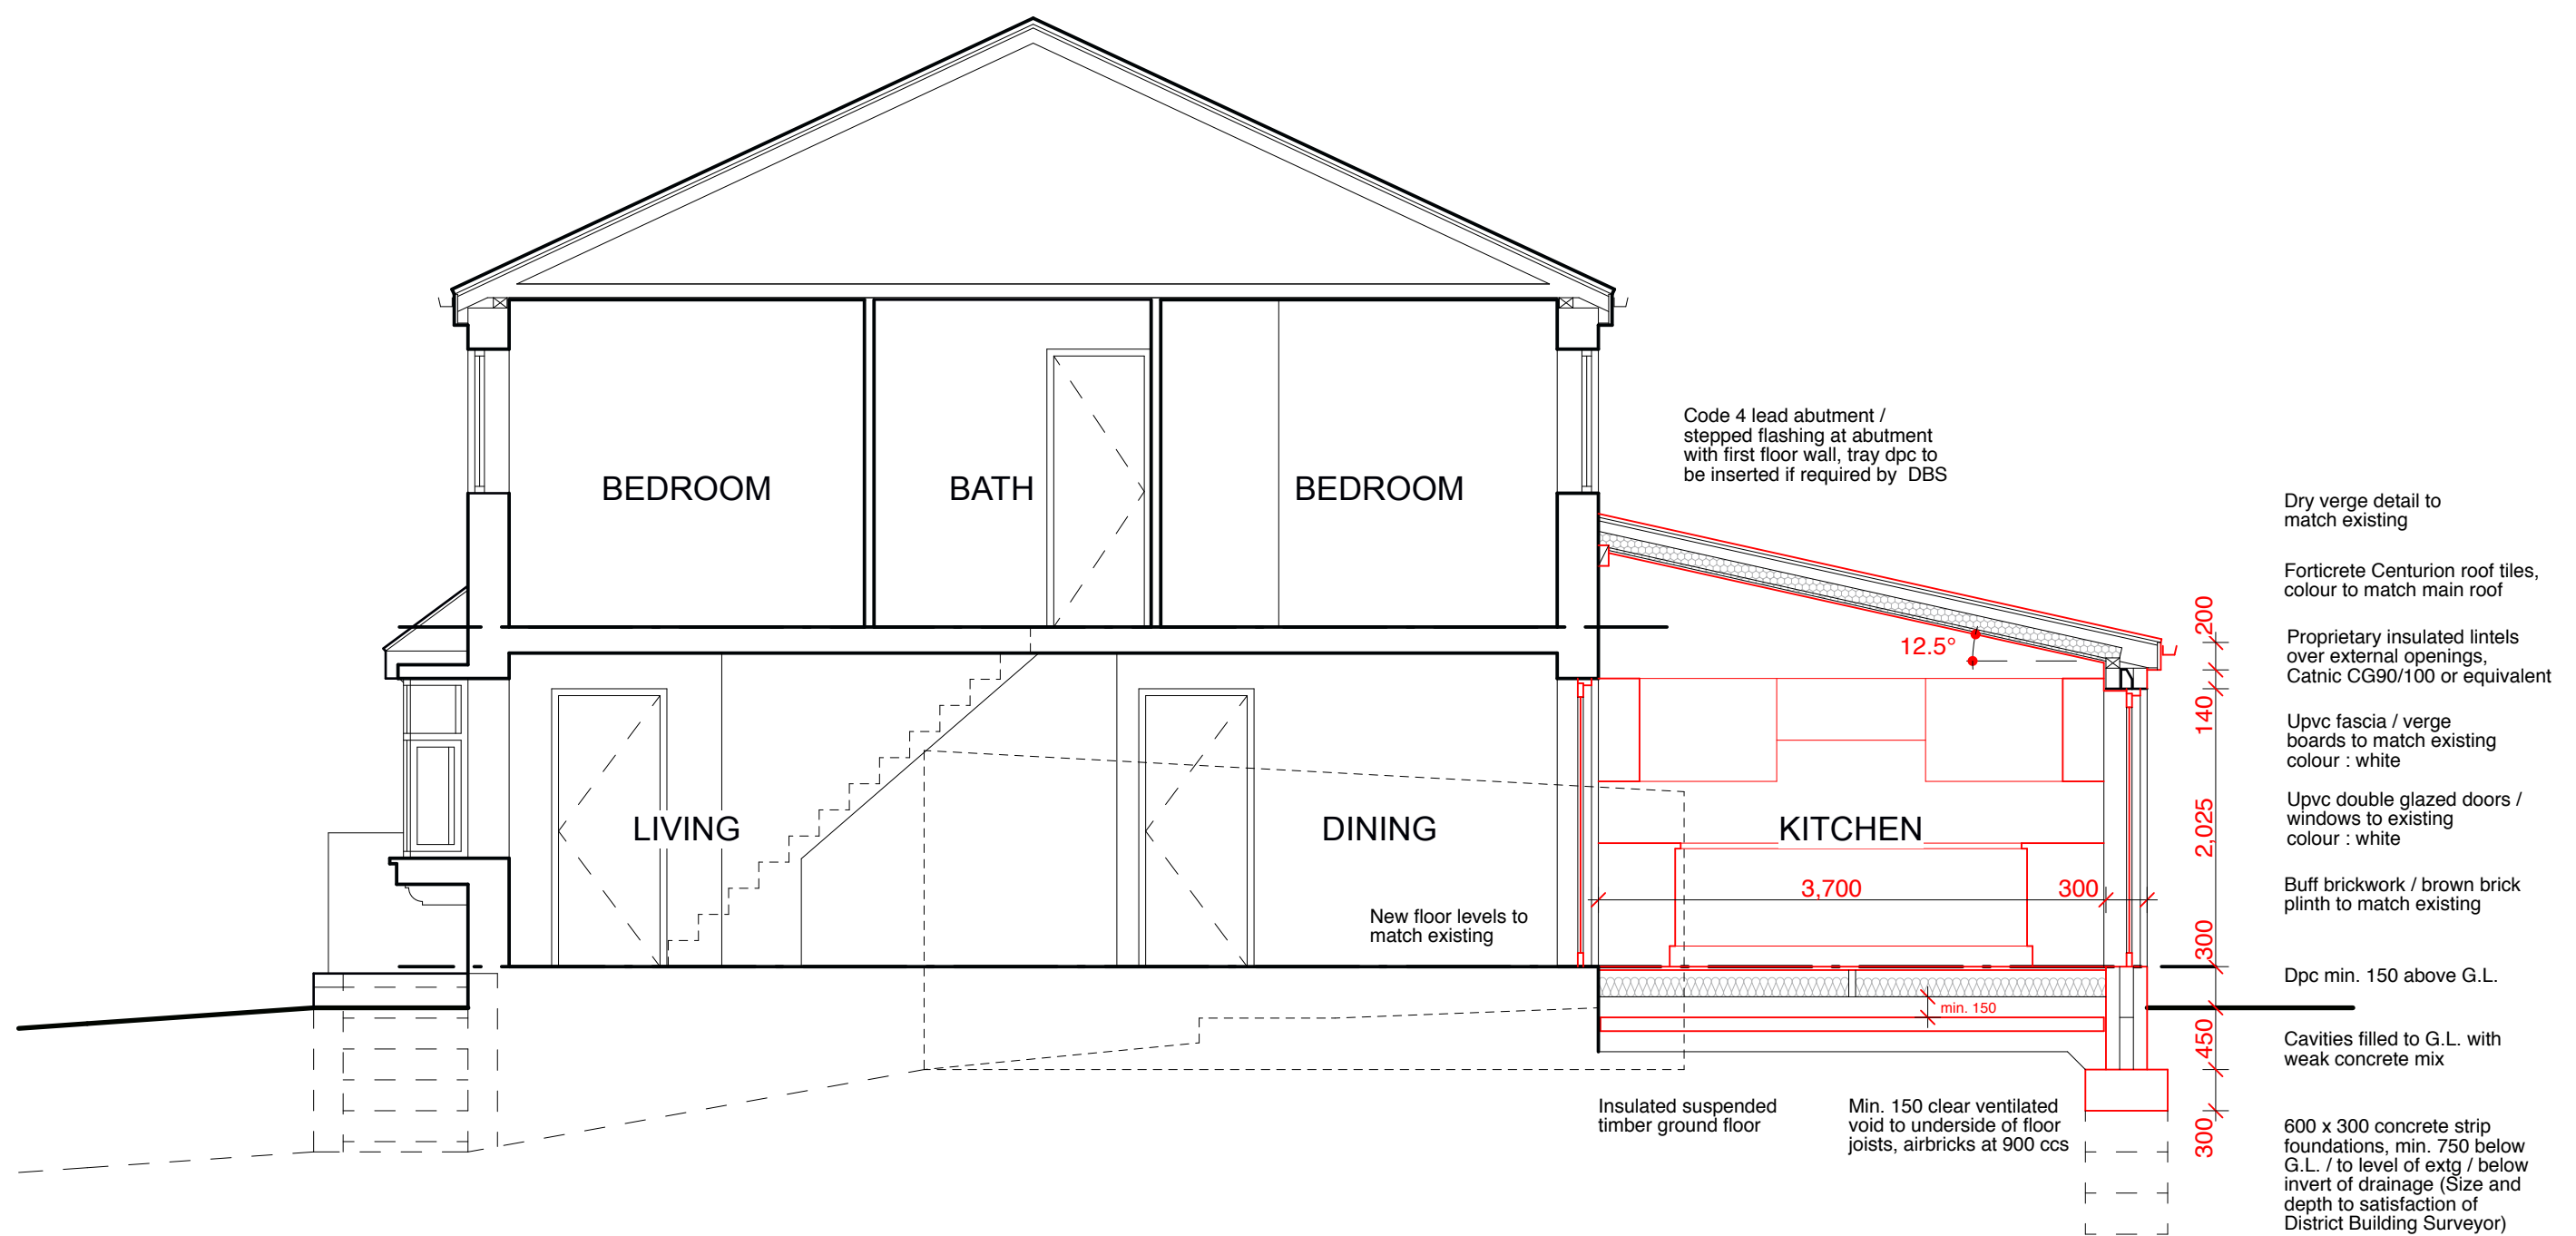

PROPOSED CROSS SECTION - Thro' Rear Extension

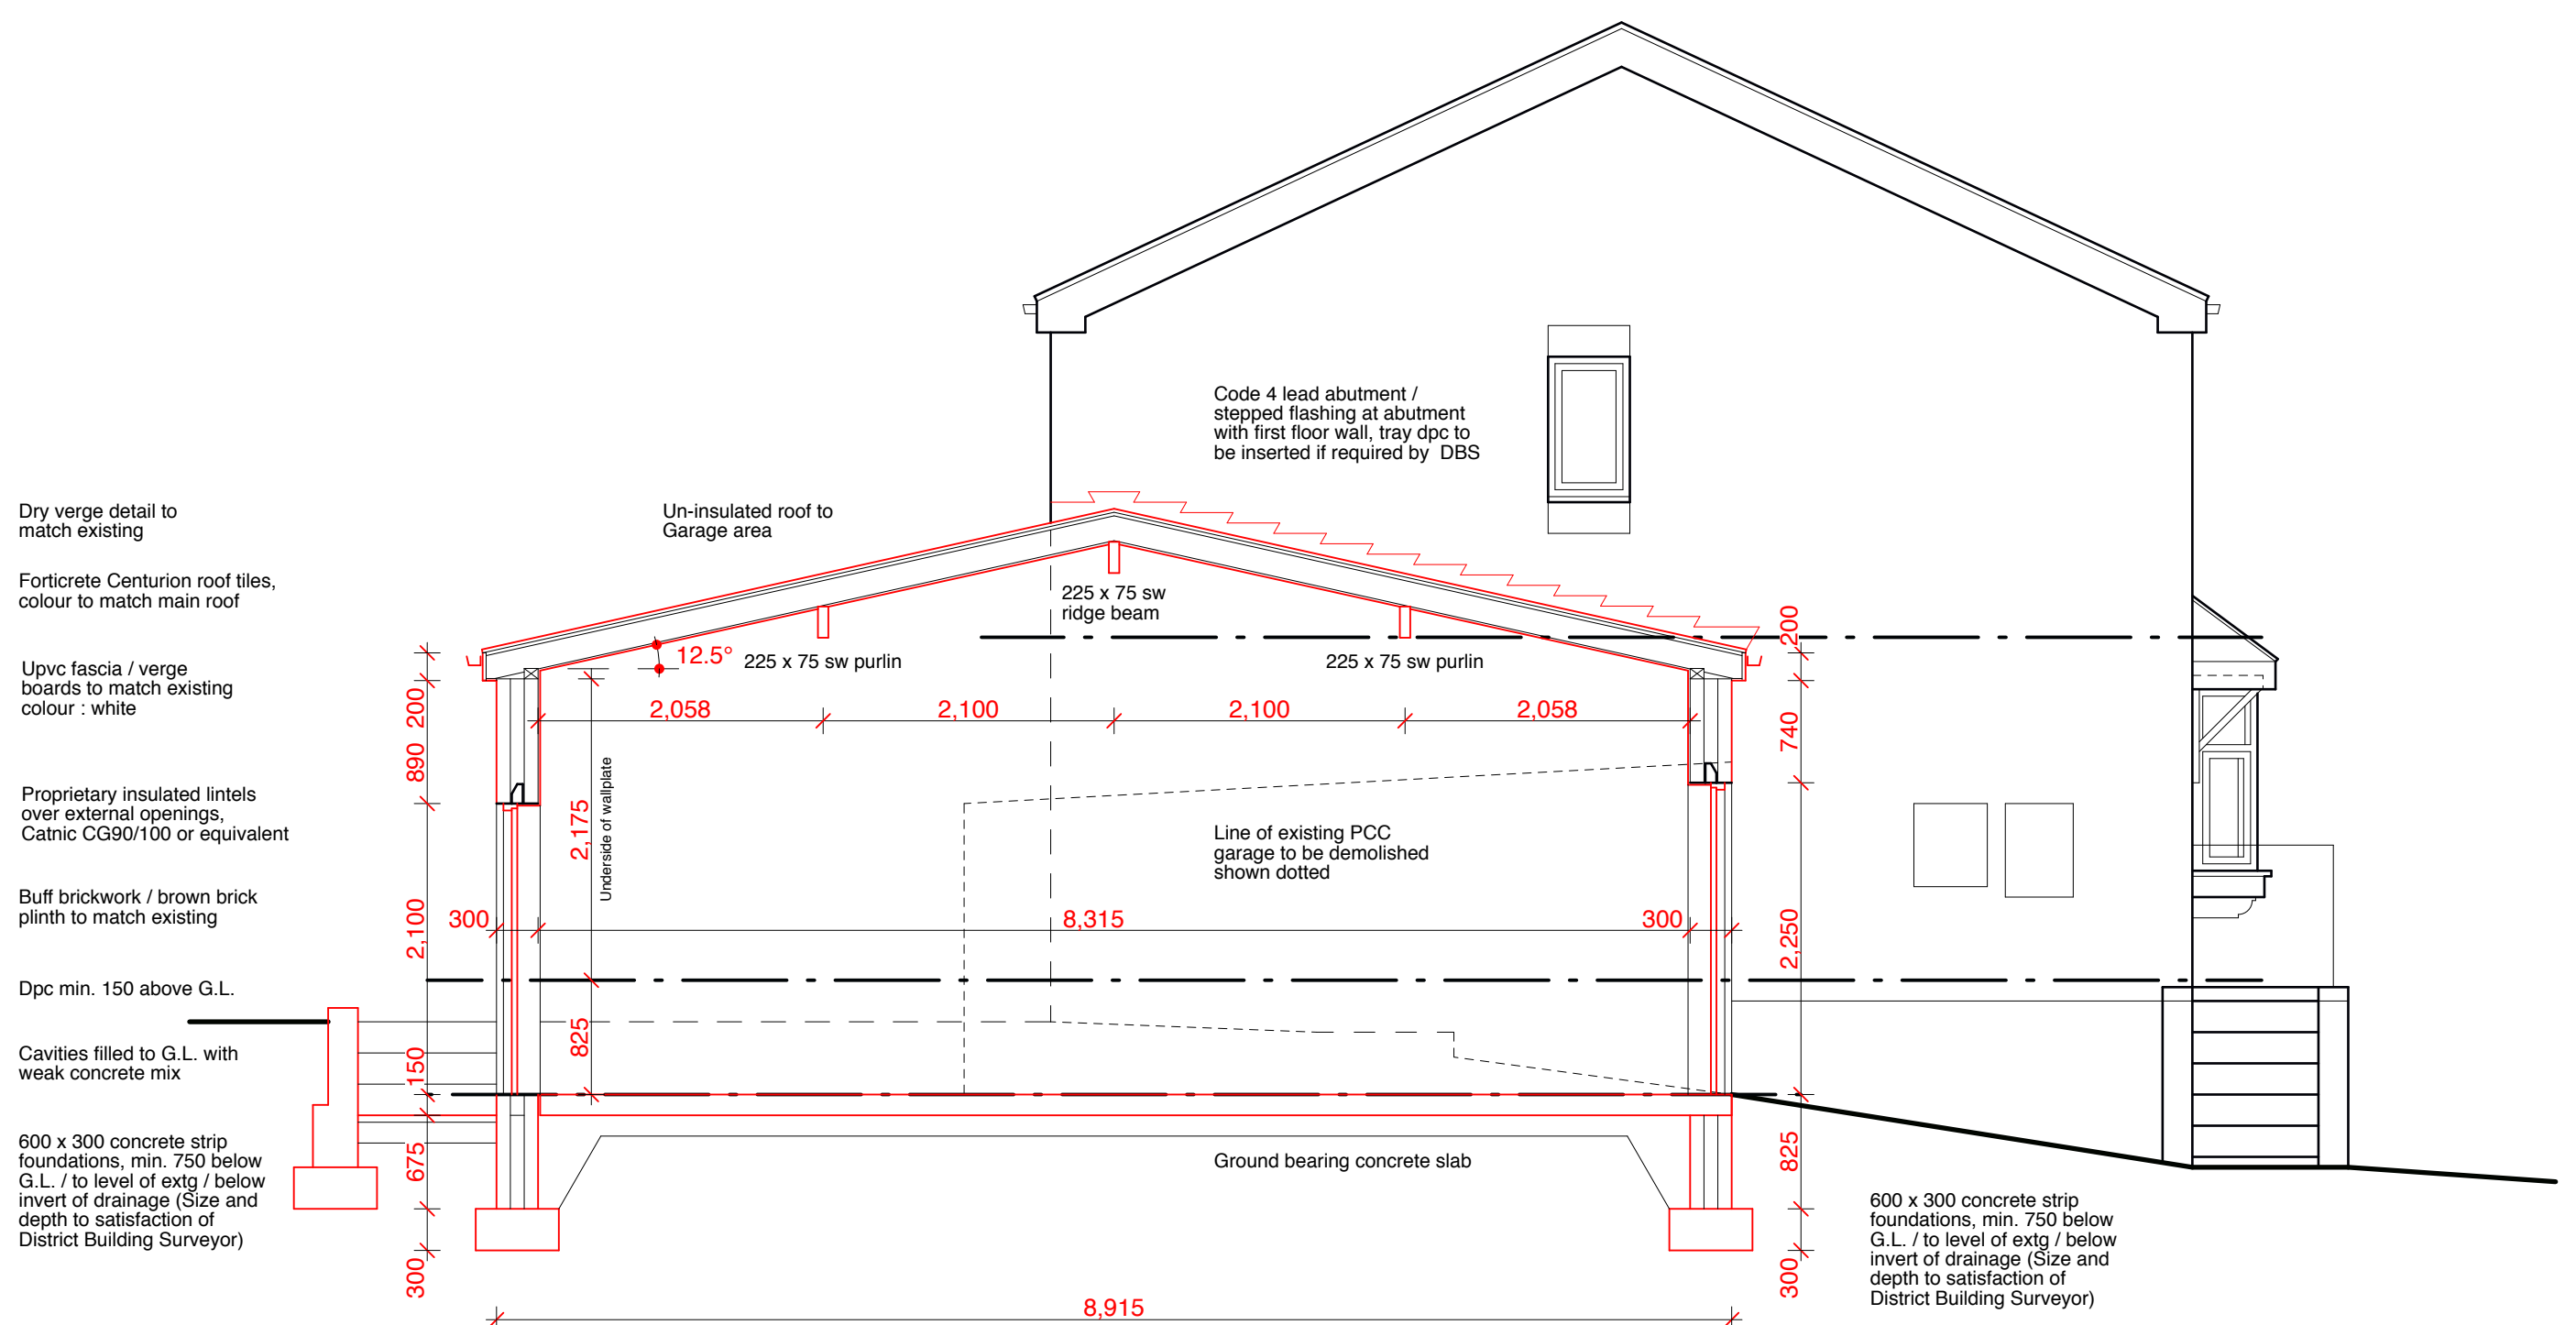

PROPOSED CROSS SECTION - Thro' Side Extension / Garage

PROPOSED EXTENSION TO
4 STONEHILL RISE, CUDWORTH,
BARNSELY, S72 8JE

Scale: 1:50@A2 Date: Oct 2020

Dwg No: 003 Rev: