

11th August 2008.

Barnsley Metropolitan Borough Council
Development Control Section
PO Box 604
Barnsley
S70 9FE

Barnsley Metropolitan
Borough Council

14 AUG 2008

DC
No cheese

FAO Ms. K Driver


Dear Ms. Driver,

Re: Application Number 2008/1173

As per our telephone conversation of the 11th August, please find enclosed three 1:1250 location plans showing the correct location of the bus shelter where I have applied to install advertising panels. The other drawings of the shelter style and advertising unit are correct.

I am sorry for any inconvenience caused by my error and hopefully this will not delay the decision.

Yours sincerely,

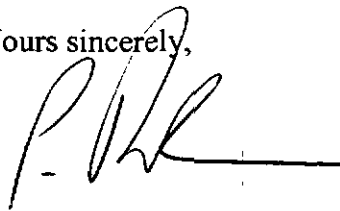

Paul Richardson
Development Manager

Encl.


BARNESLEY:TANKERSLEY,
WESTWOOD NEW ROAD OPP. WENTWORTH WAY
S75 3DH



© Crown Copyright 2008. All rights reserved. Licence number 100020449. Plotted Scale - 1:1250

CREATED BY CLEAR CHANNEL


BARNESLEY:TANKERSLEY,
WESTWOOD NEW ROAD OPP. WENTWORTH WAY
S75 3DH

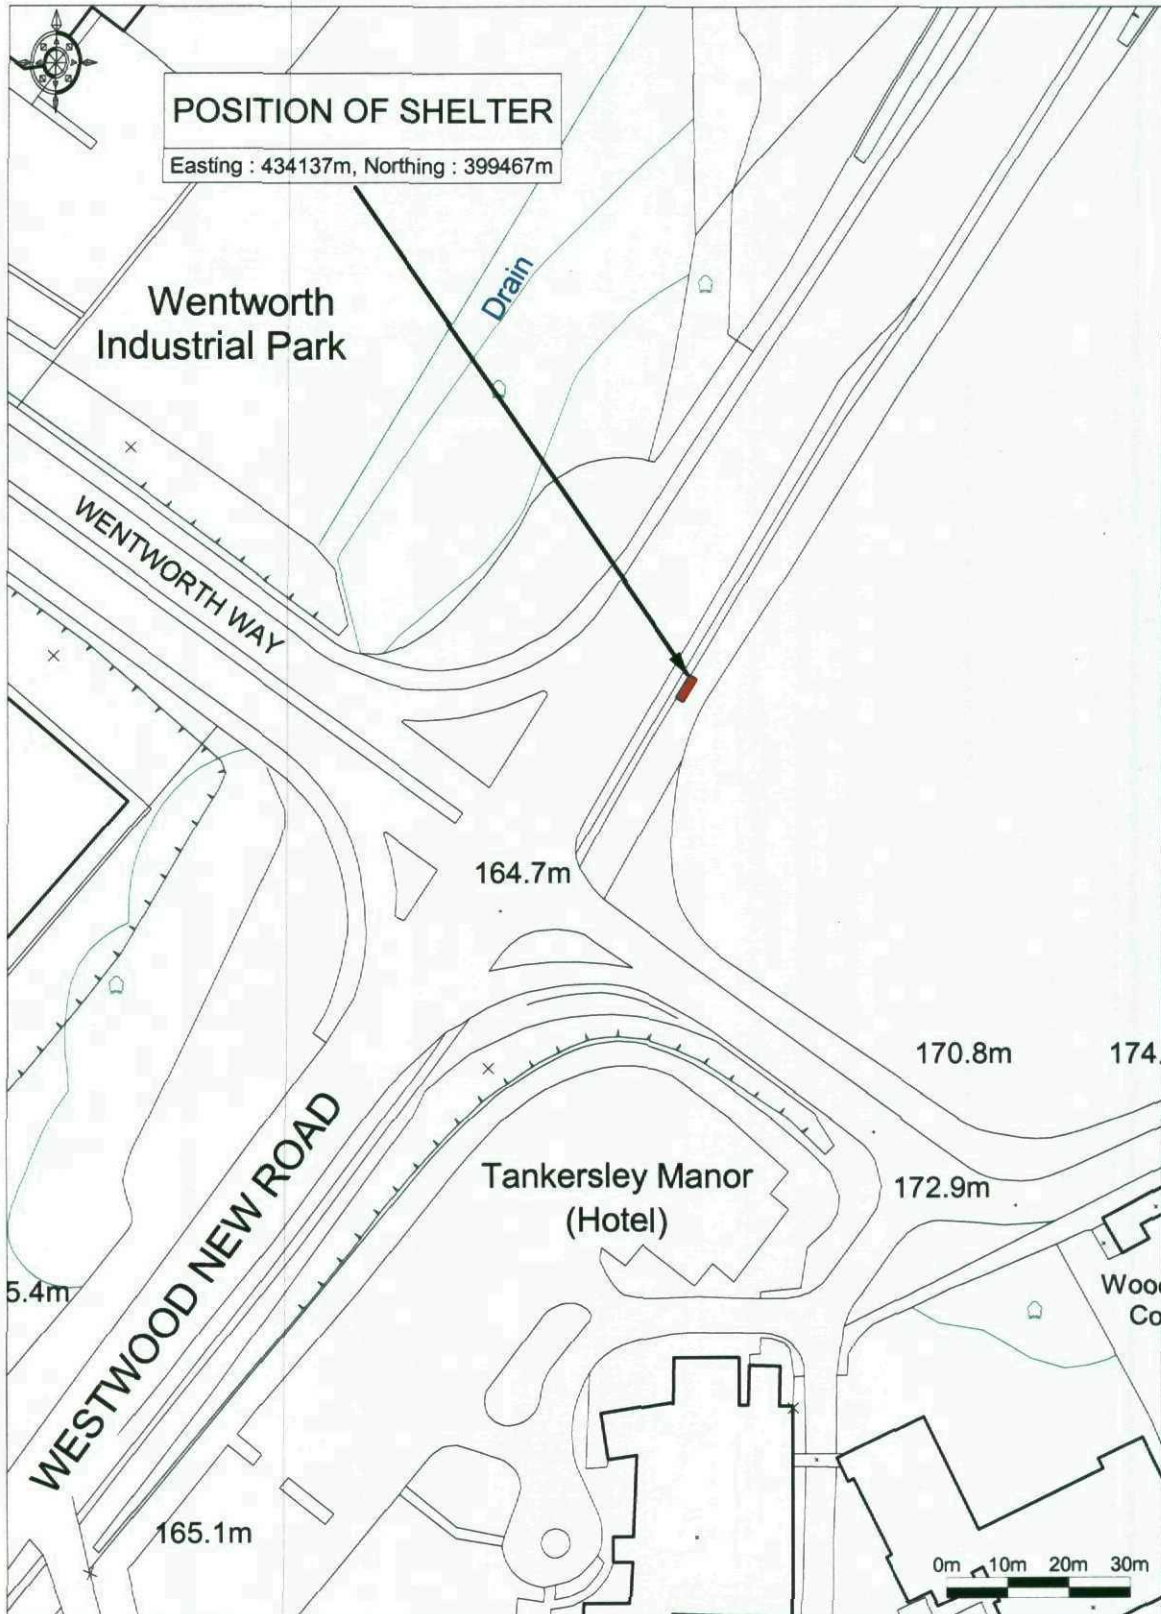

© Crown Copyright 2008. All rights reserved. Licence number 100020449. Plotted Scale - 1:1250

CREATED BY CLEAR CHANNEL

BARNESLEY:TANKERSLEY,
WESTWOOD NEW ROAD OPP. WENTWORTH WAY
S75 3DH

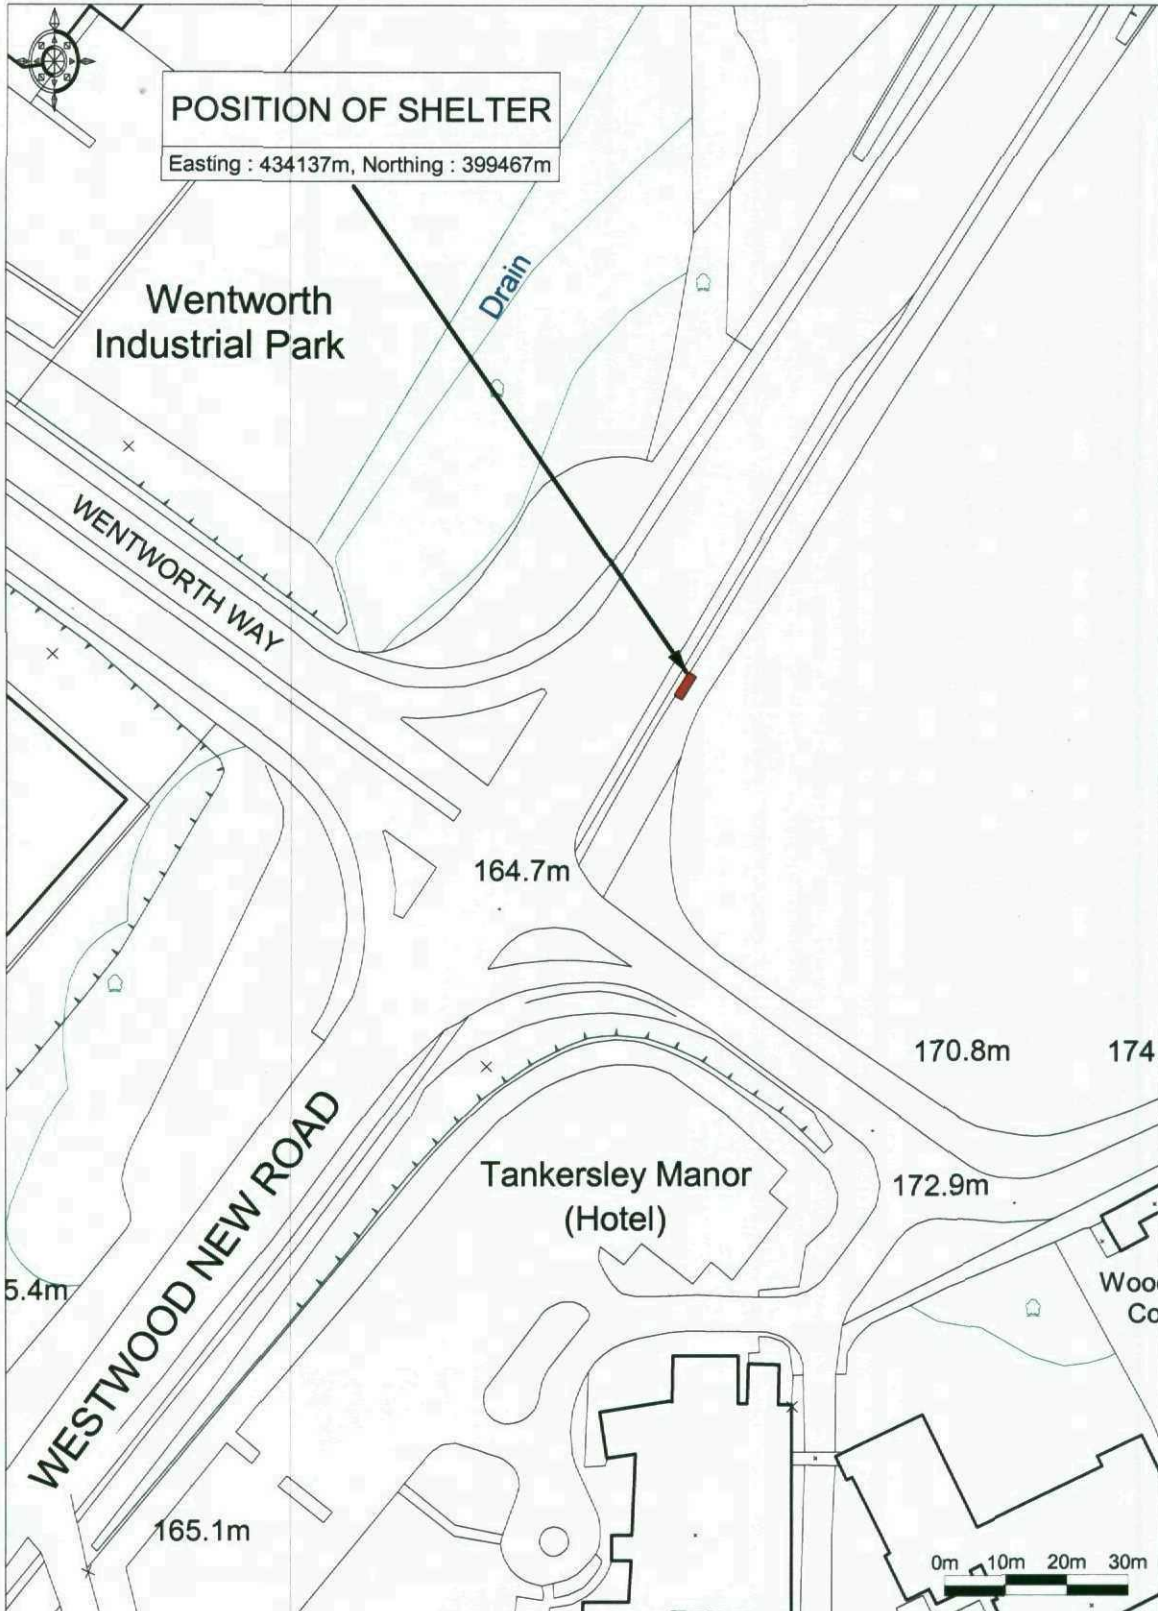

© Crown Copyright 2008. All rights reserved. Licence number 100020449. Plotted Scale - 1:1250

CREATED BY CLEAR CHANNEL