



**PROPOSED
BASEMENT LAYOUT**

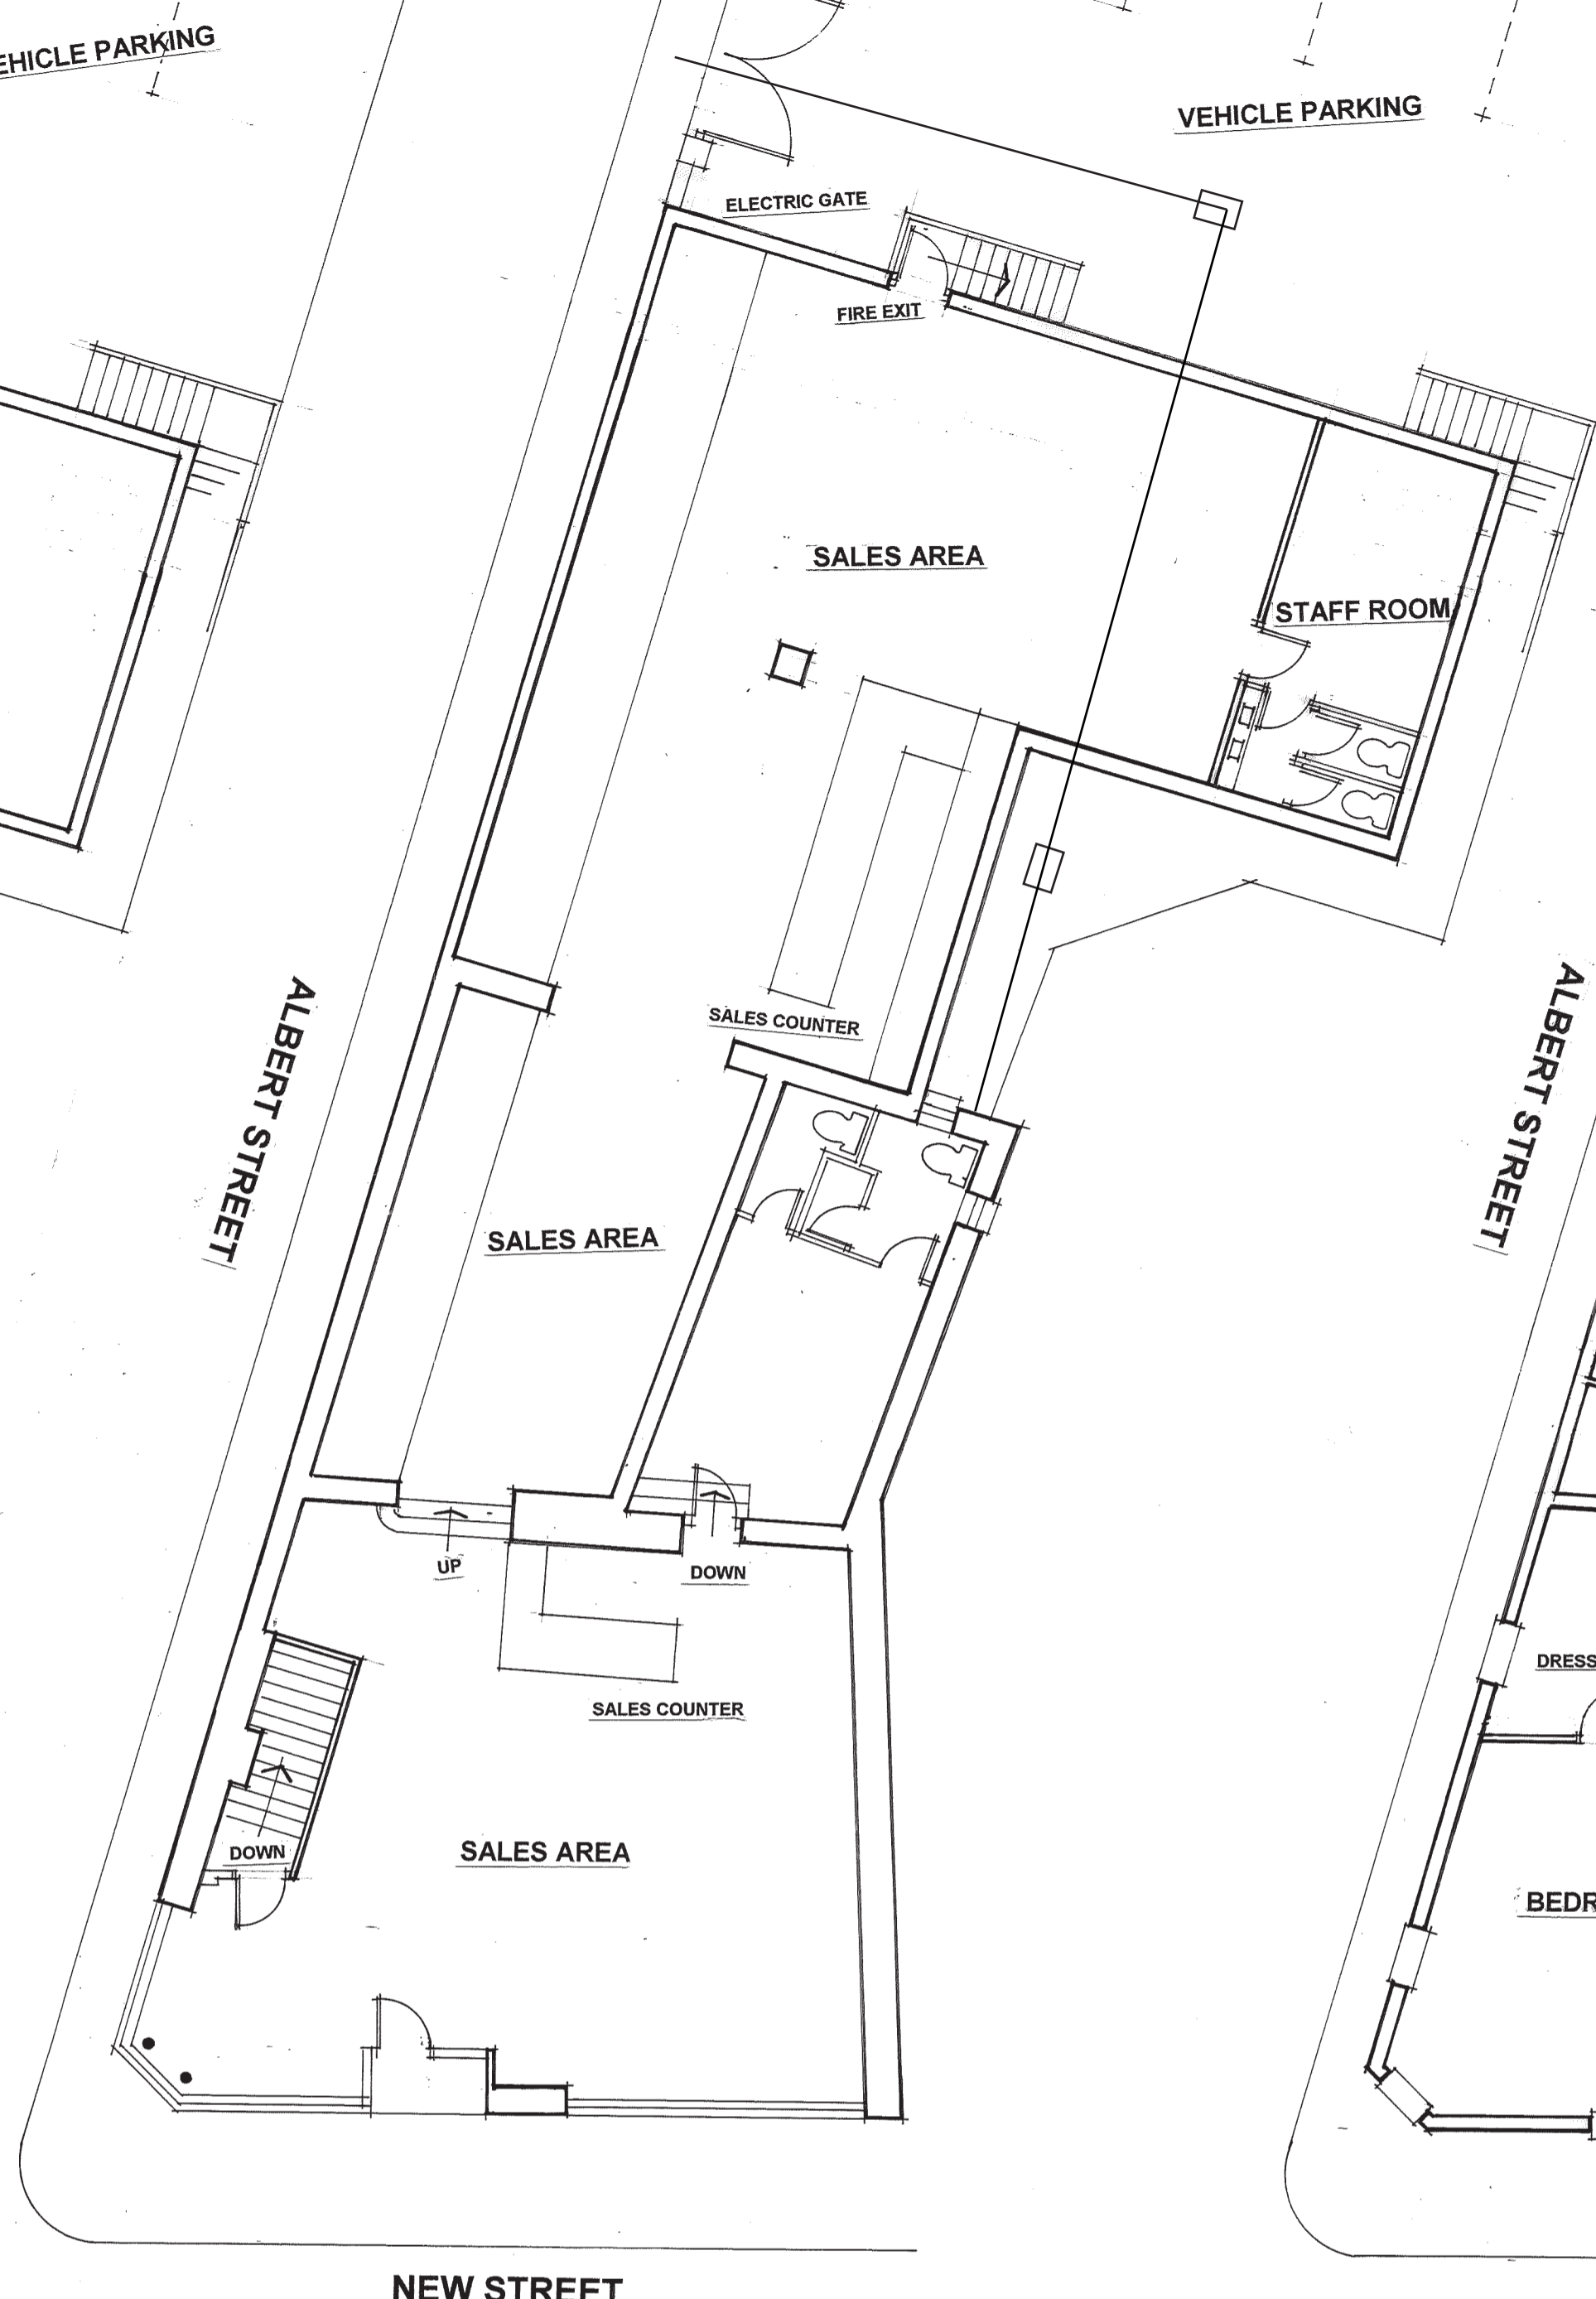

**PROPOSED
GROUND FLOOR LAYOUT**

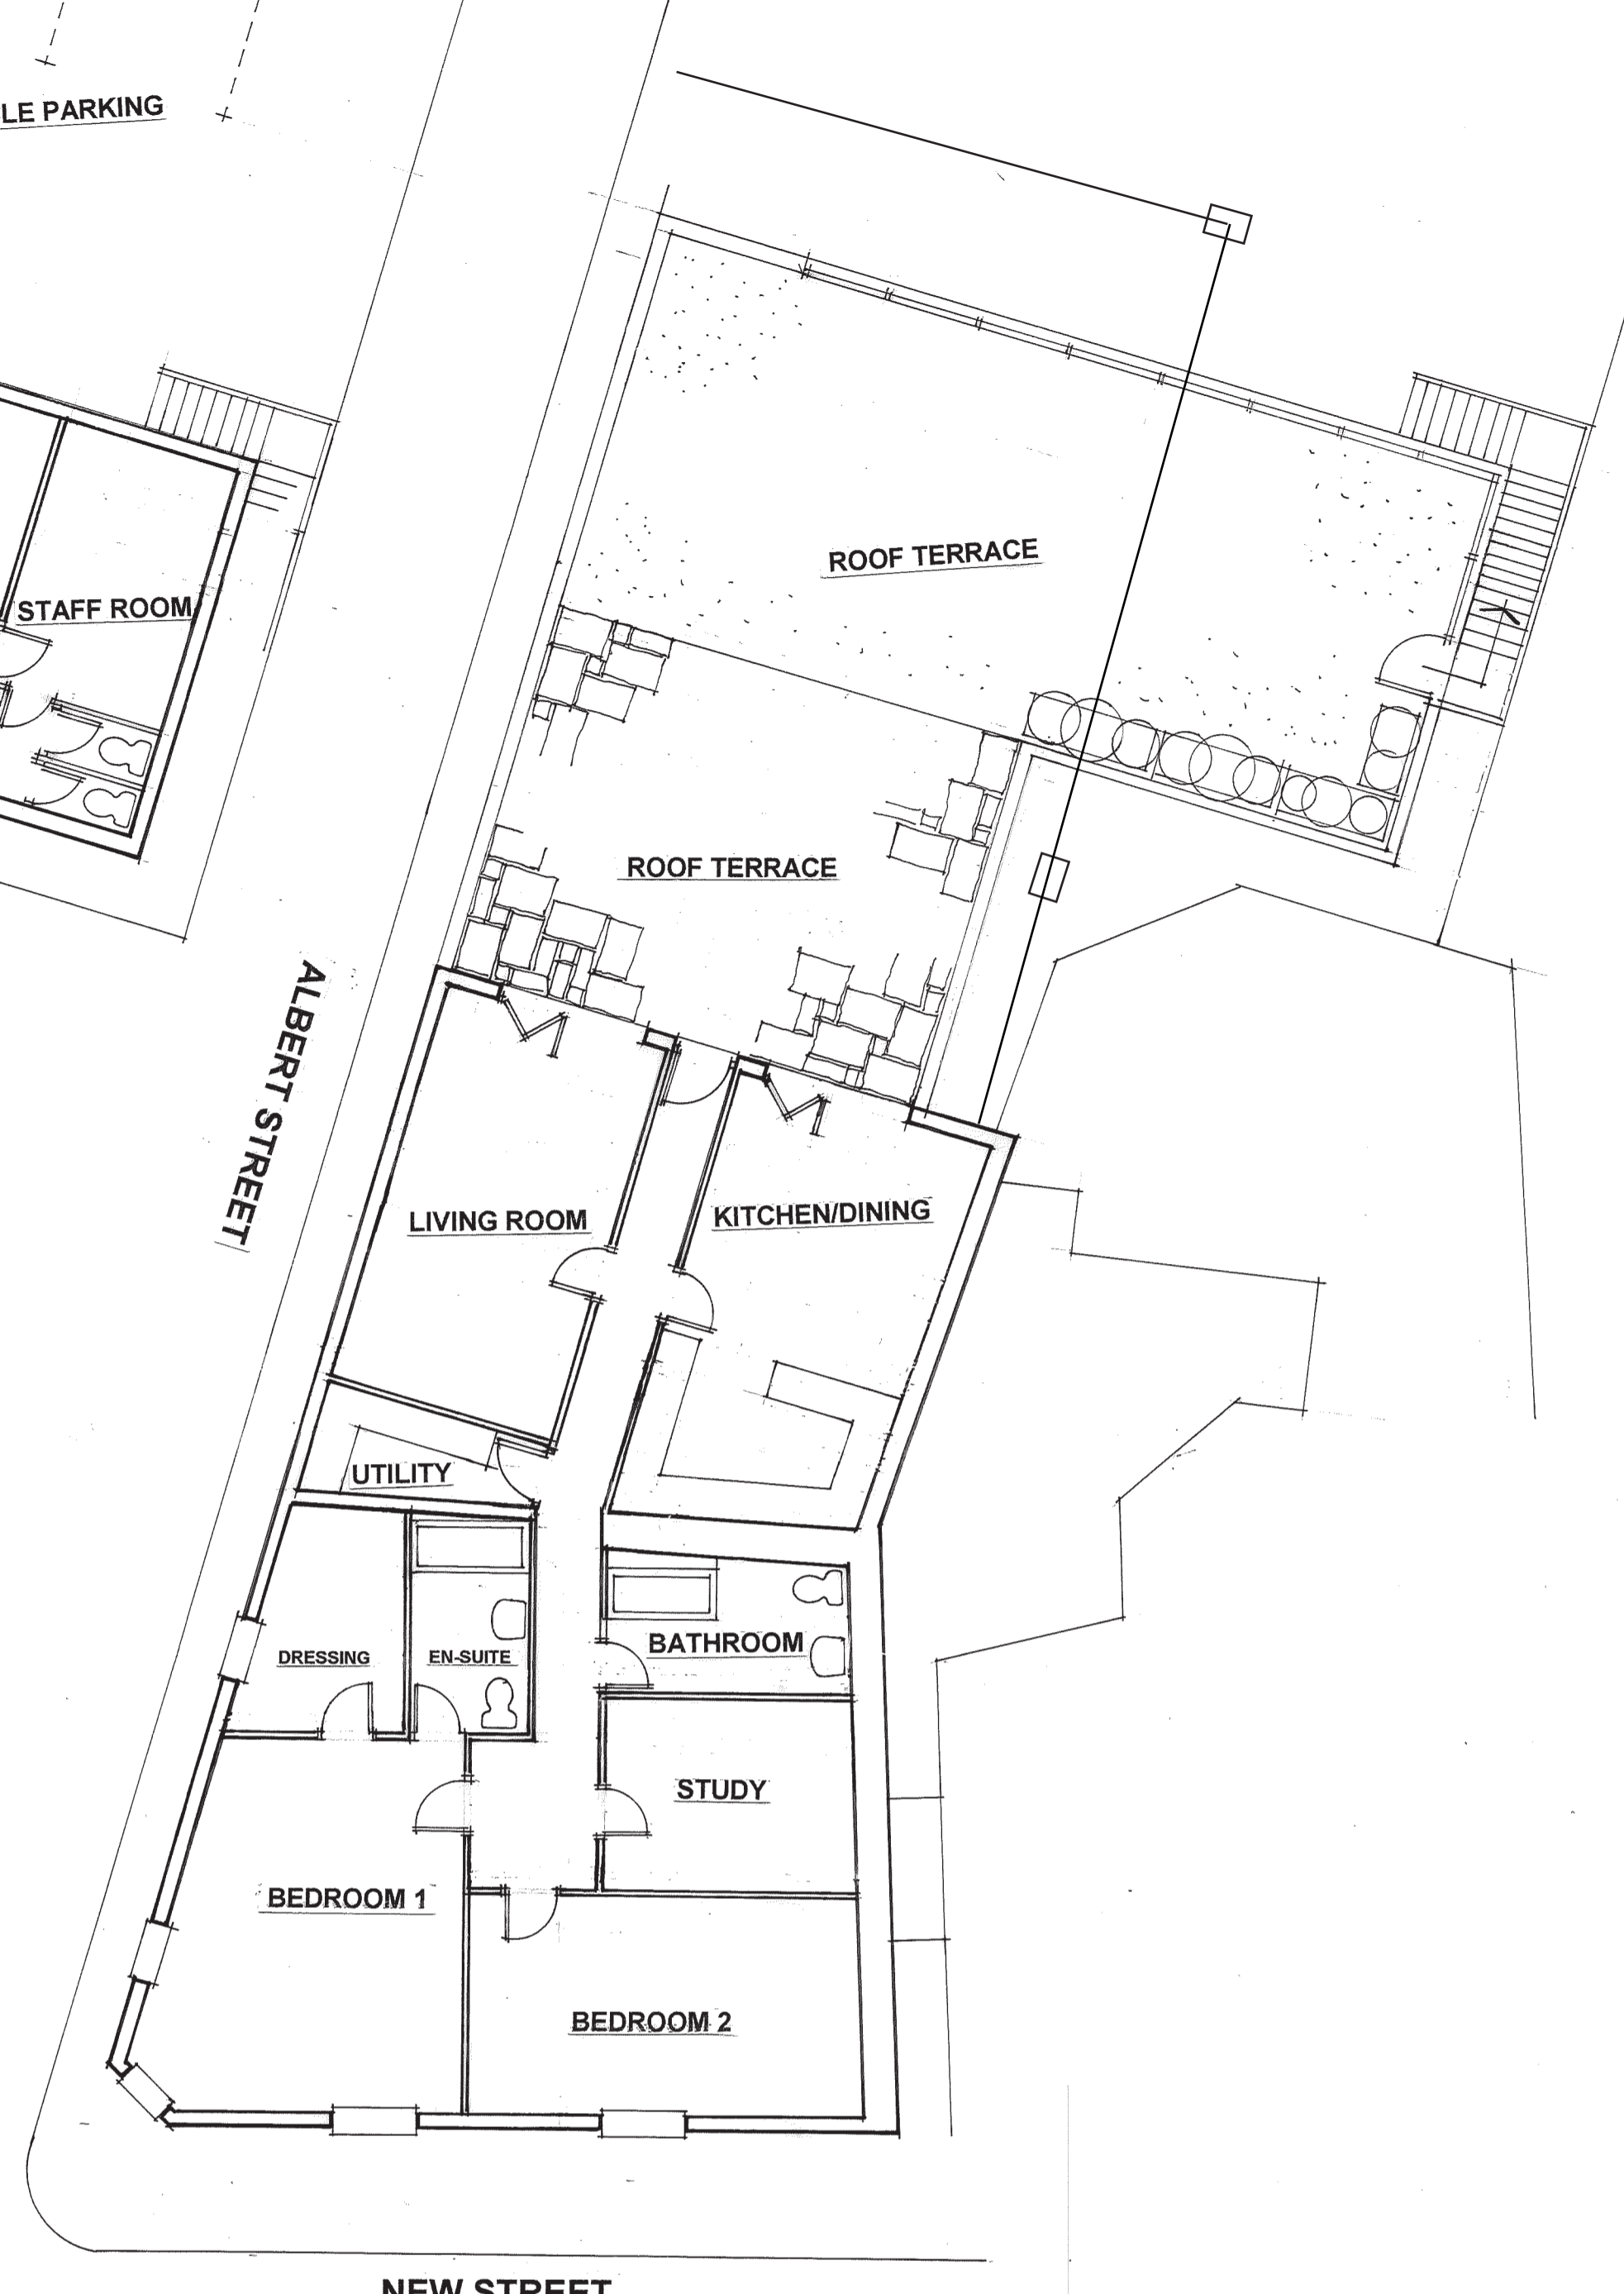

**PROPOSED
FIRST FLOOR LAYOUT**

A	Date	Revisions

© copyright

AJF DESIGNS

ARCHITECTURAL DESIGN CONSULTANTS
9 MIDHOPE WAY, BARNSELY
S.YORKS. S75 2LS
TEL: 07888 764202 EMAIL: andy.fyfe@icloud.com

PLANNING SUPERVISORS

Client
P & J TEXTILES

Job Title
**Proposed Alterations
And Extension to
29-31 New Street
Barnsley**

Drawing Title
**PROPOSED
FLOOR LAYOUTS**

Scale: 1:100

Date: Dec 2016 Drawn by

Drg No.
Drawing No 1184/27/02 Rev.