

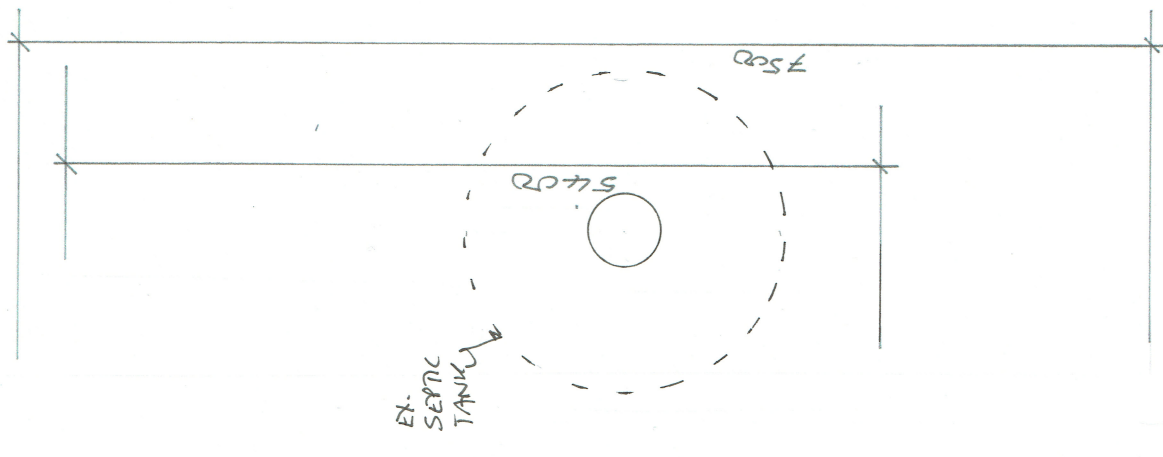


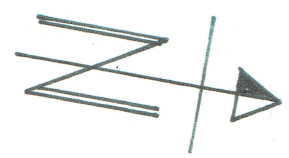

NATURAL COURSED STONE

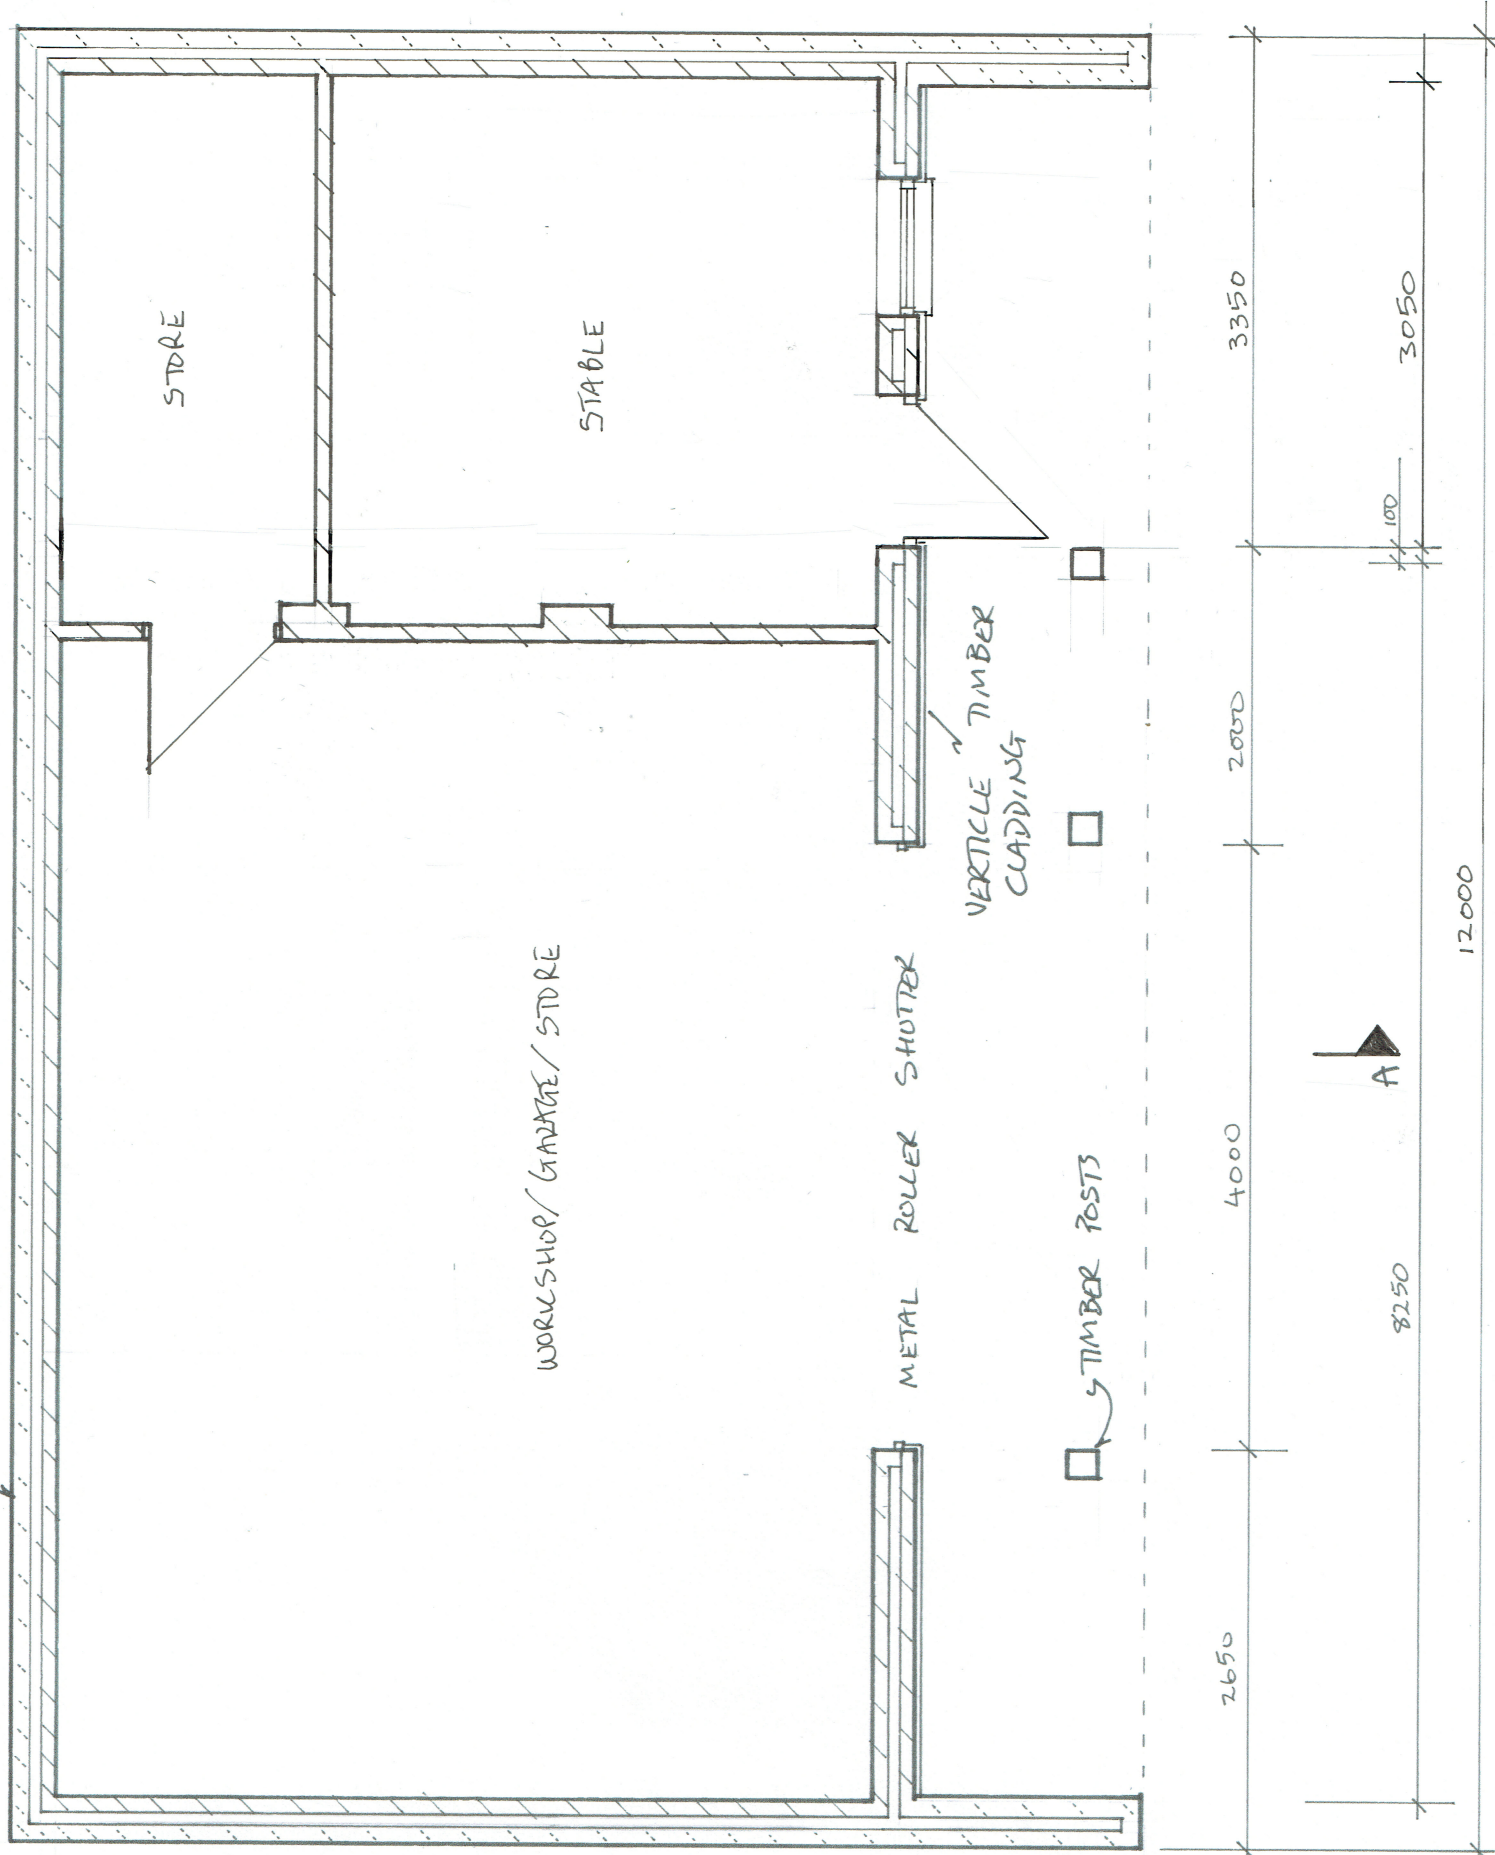

PROPOSE PLAN OF WORKSHOP / GARAGE / STORE AND STABLE

REV C - LAYOUT AMENDED 20.7.20
REV B - REDUCED IN LENGTH 15.6.20

Client: MR. & MRS COTTAM
Address: NINE HOLE COTTAGE, DEAN HEAD FARM, SNOWDEN HILL, OXSPRING

Kit Building Design & Design
16 Melnyre Road
Stockbridge
S6 1DX
www.kitbuildingdesign.co.uk
Home: 01422 88887 Mobile: 07802 04189

Drawing Number: FL19/125 & BC

Scale 1: 50 @A3

Date: 22.9.19

Note: Every effort has been made to ensure the accuracy of this plan, any doubt about dimensions/detail should be raised with Kit Building Design.

