

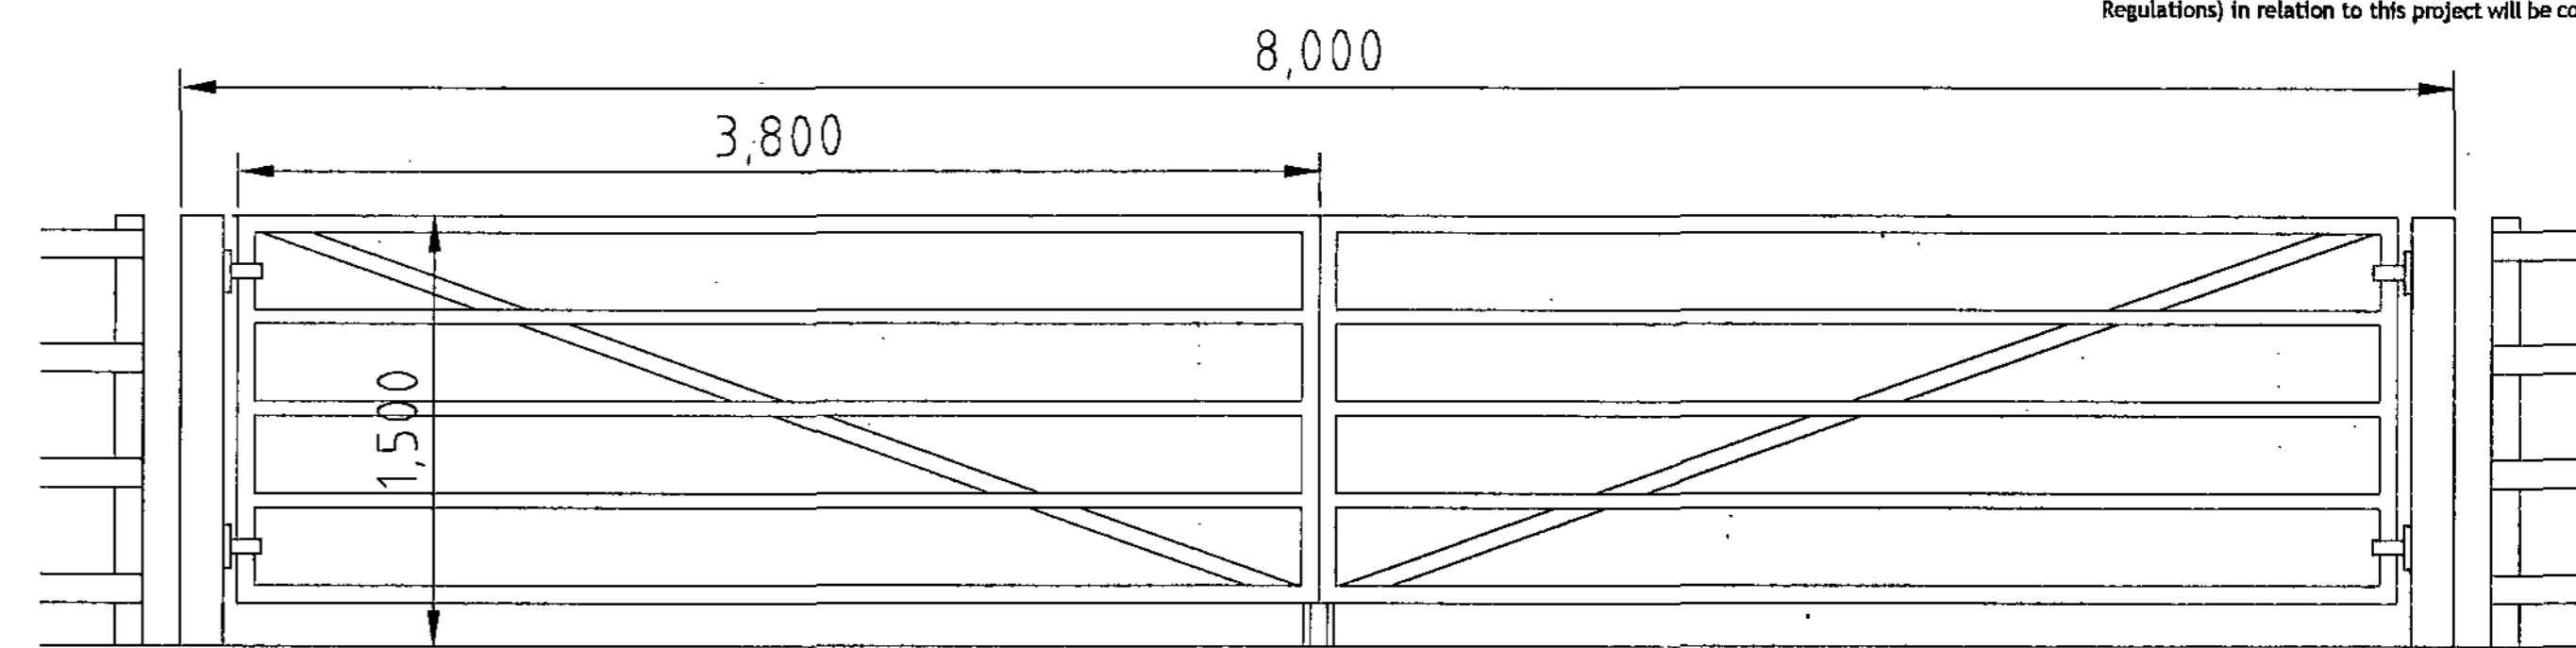
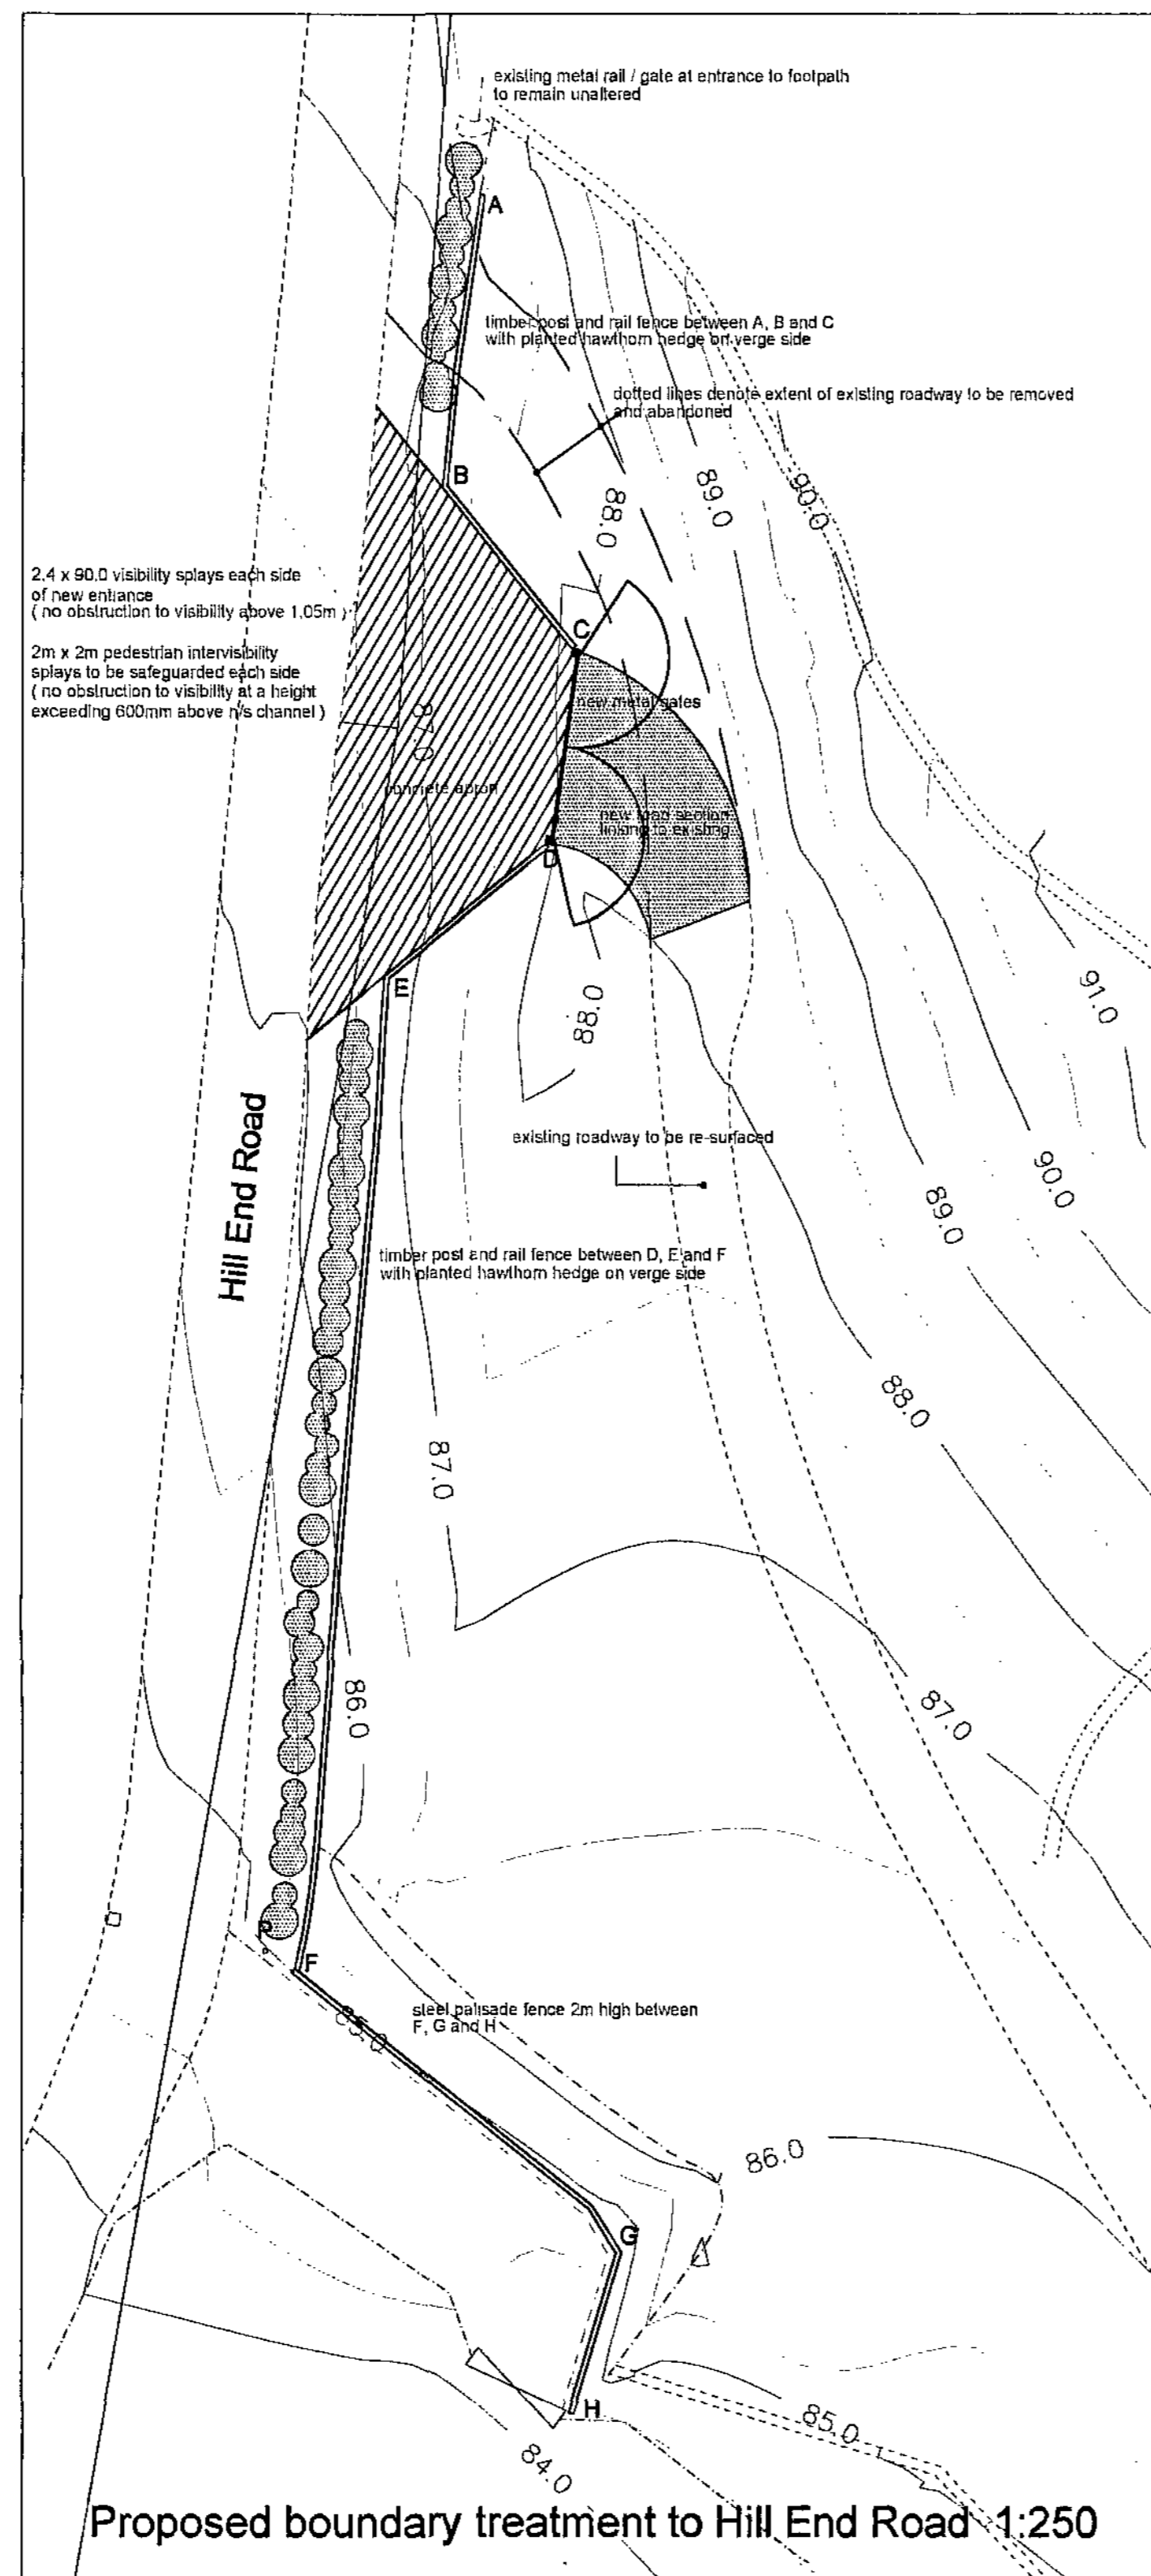



1) This drawing and the design and details depicted thereon are the copyright of Peter Dimberline Chartered Architect.  
 2) All dimensions on this drawing are to be checked by the Contractor and any discrepancies are to be reported to the Architect.  
 3) Do not scale critical dimensions off this drawing.  
 4) Contractor to ensure that all Health & Safety requirements (CDM Regulations) in relation to this project will be complied with.

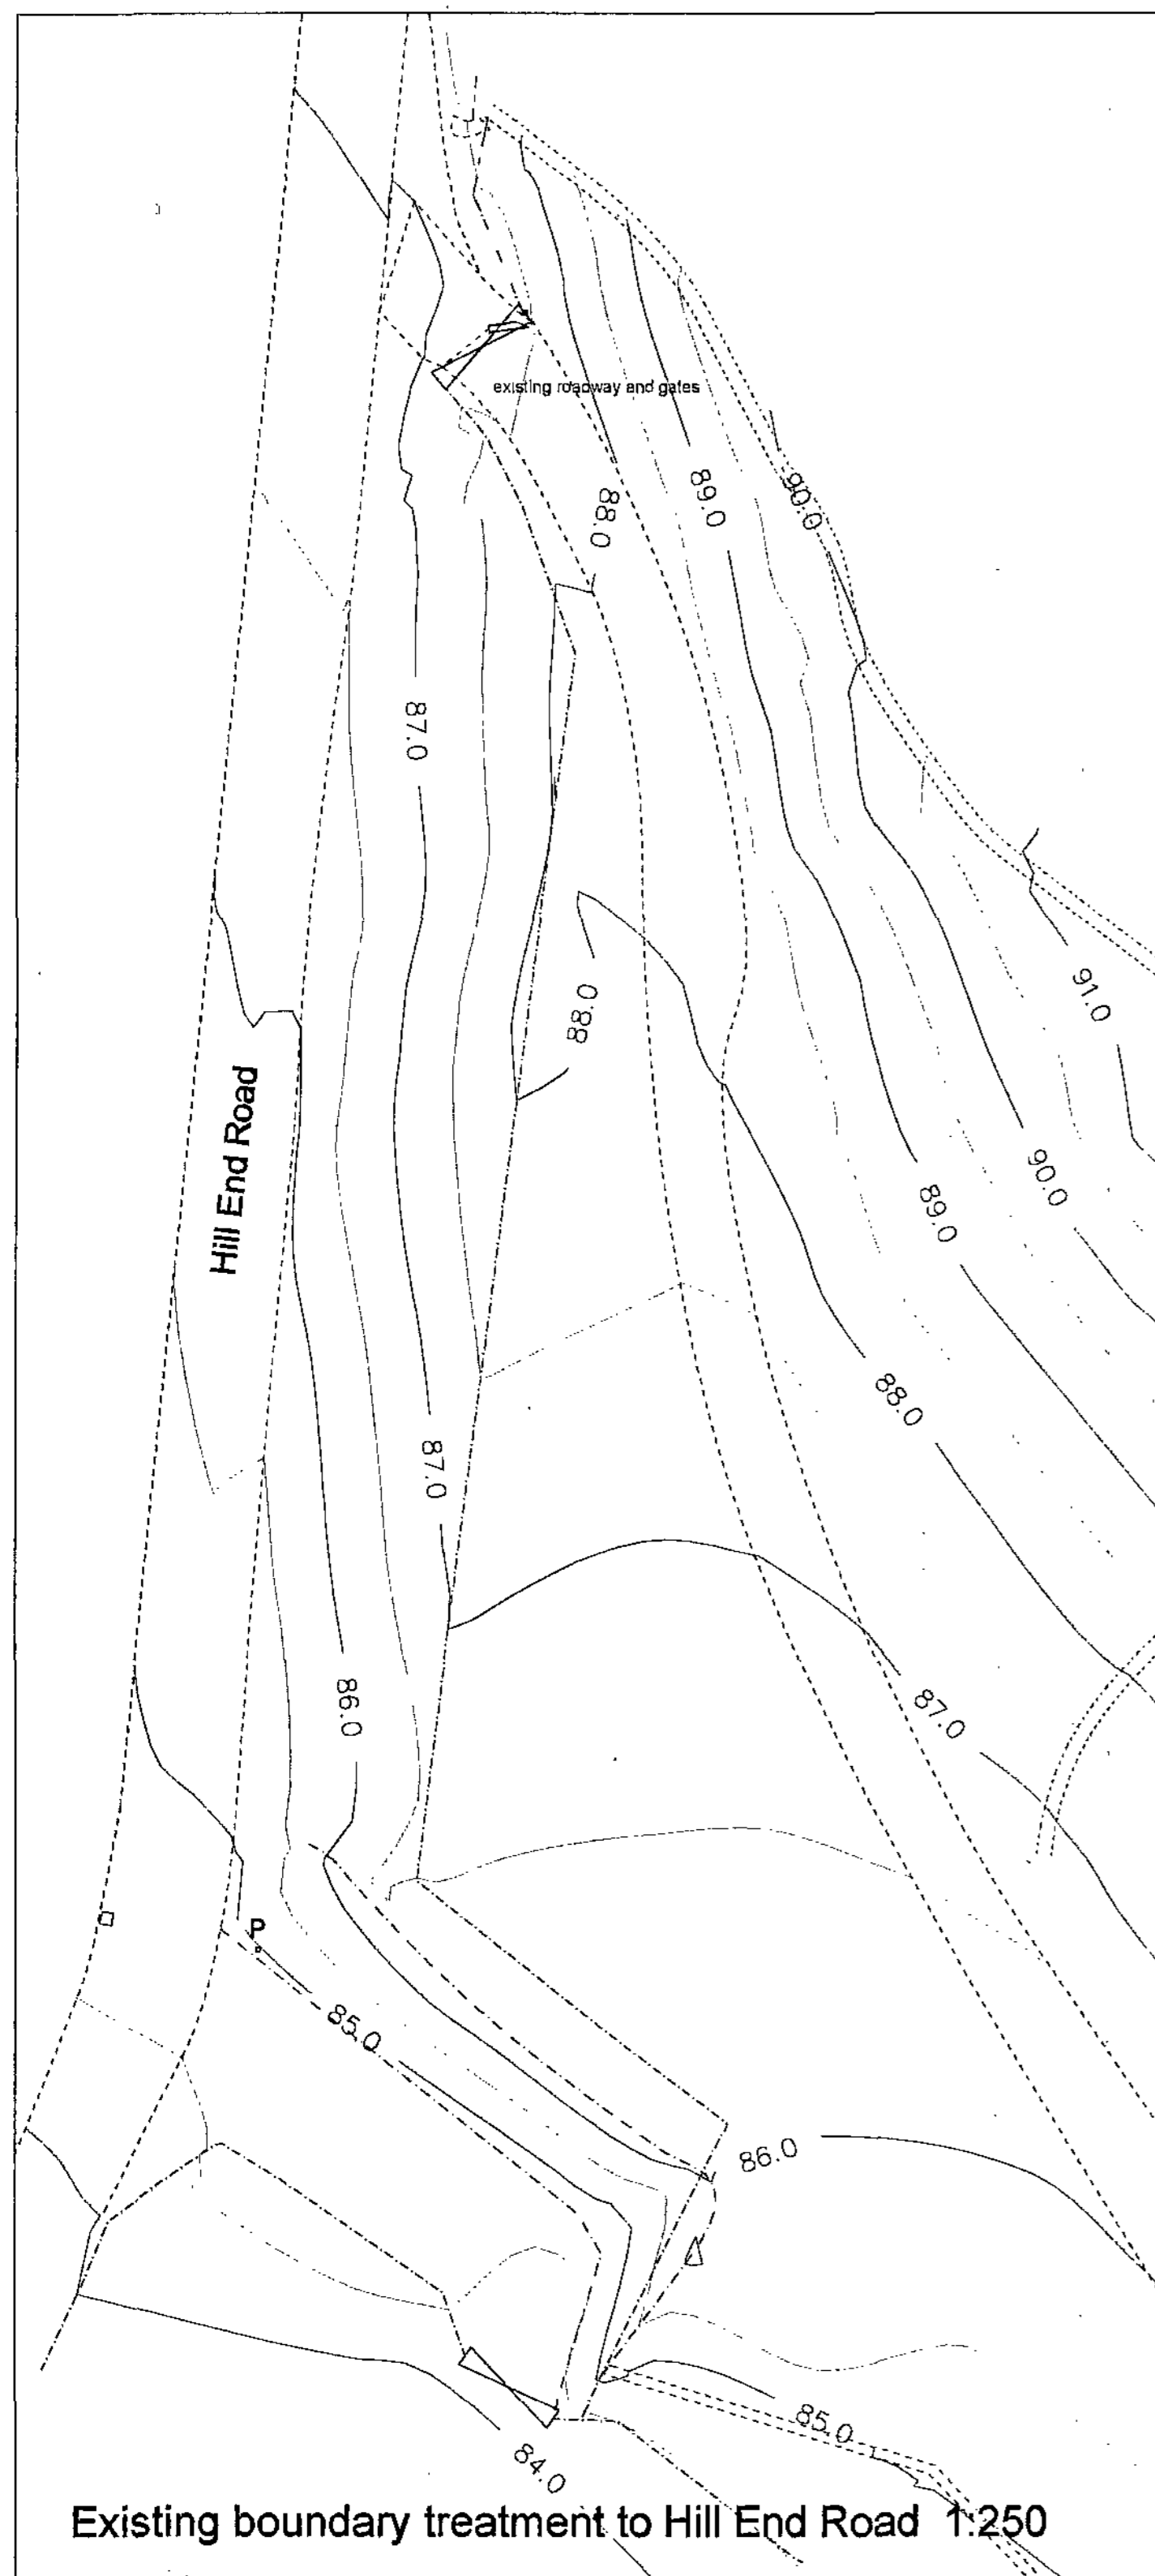


Elevation on new pair of metal security gates 1:25

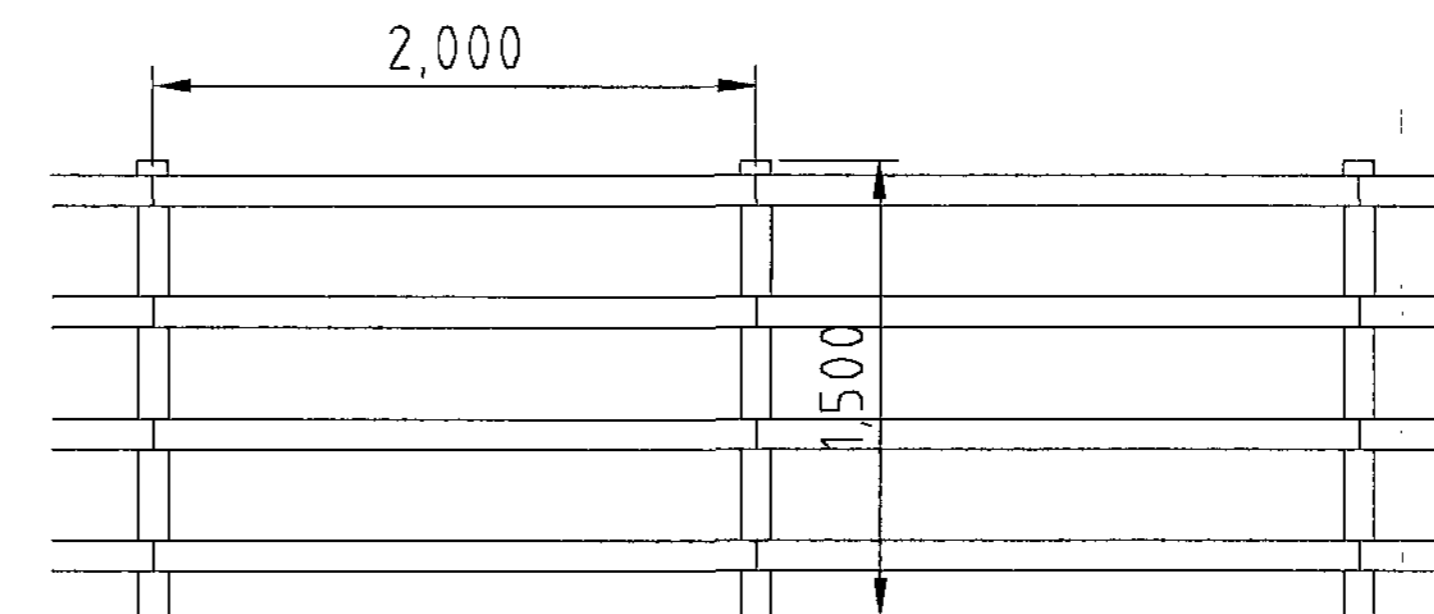

Elevation to timber post and rail fence 1:25

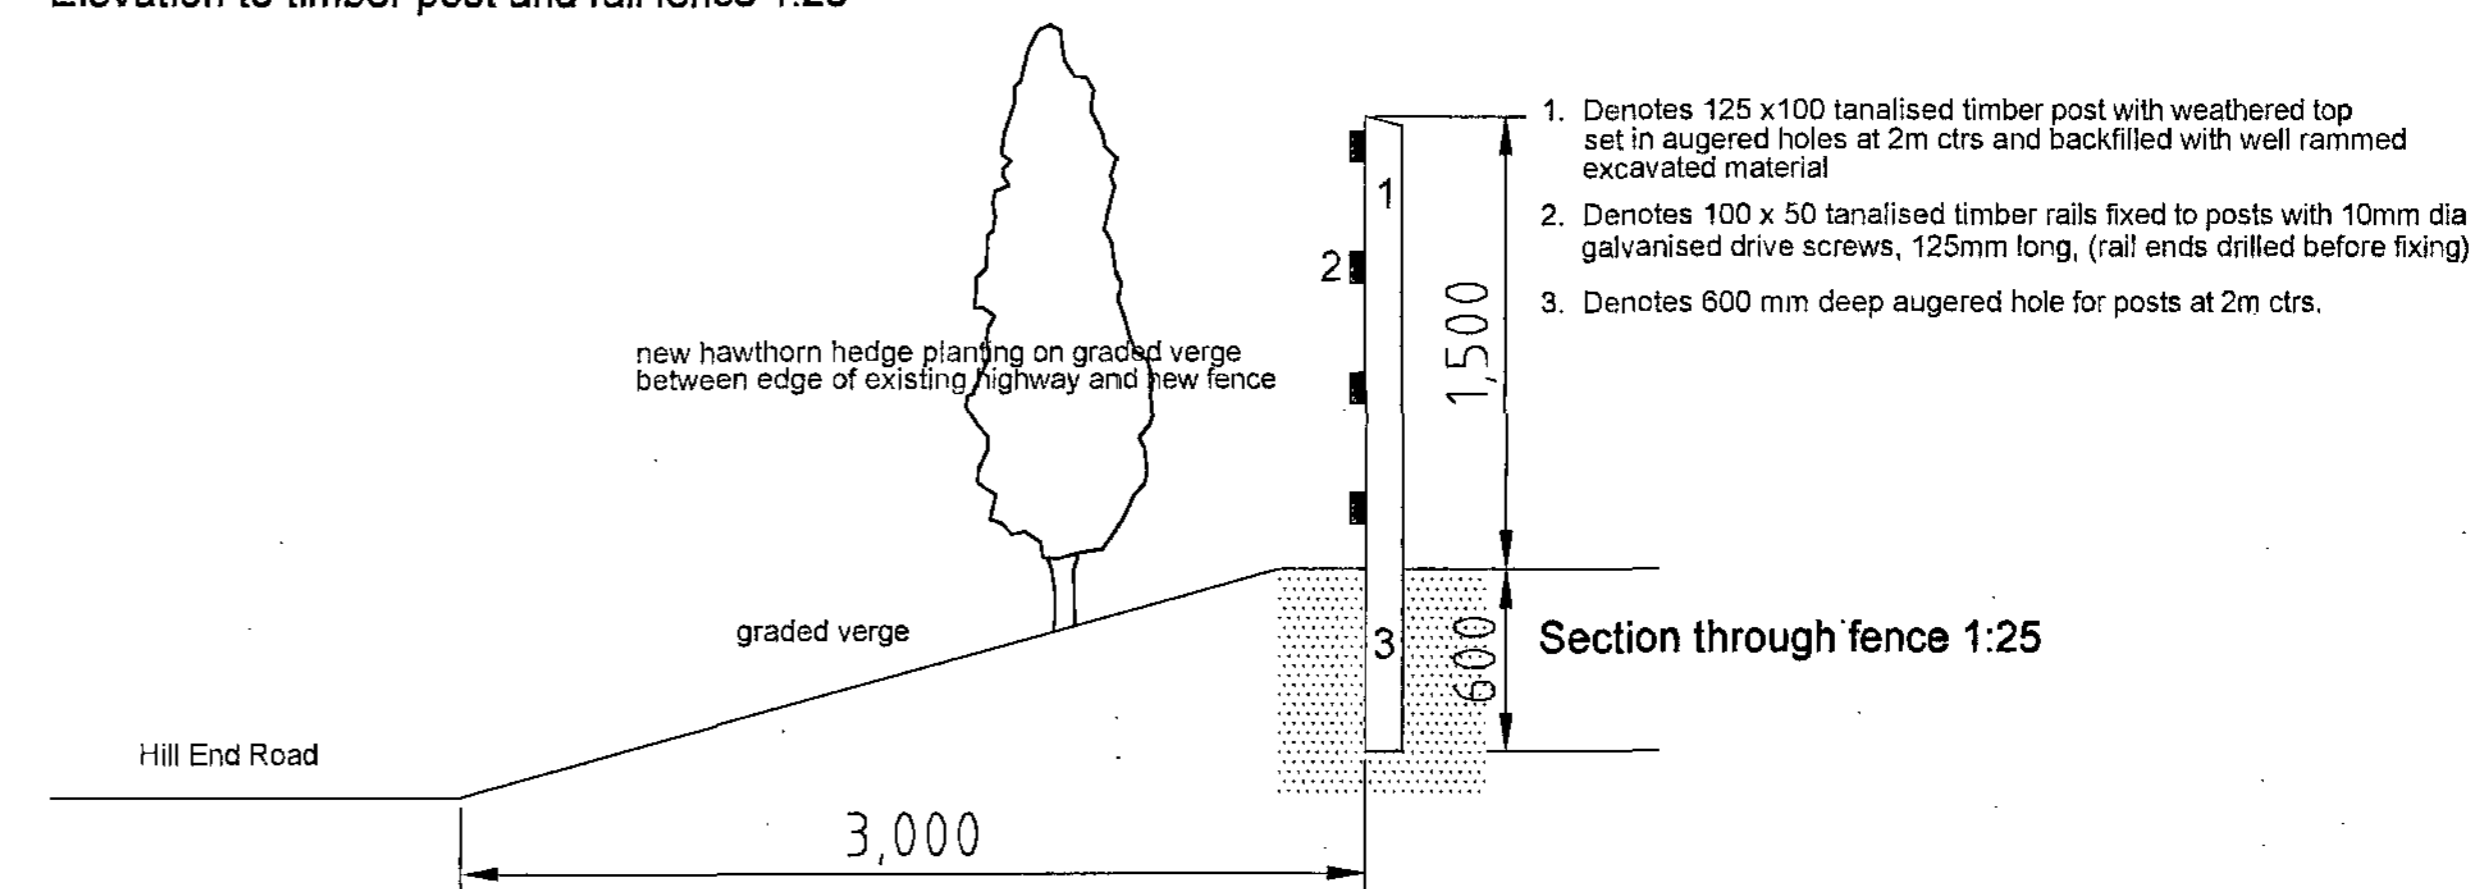


1. Denotes 125 x 100 tanalised timber post with weathered top set in augered holes at 2m ctrs and backfilled with well rammed excavated material
2. Denotes 100 x 50 tanalised timber rails fixed to posts with 10mm dia galvanised drive screws, 125mm long, (rail ends drilled before fixing)
3. Denotes 600 mm deep augered hole for posts at 2m ctrs.

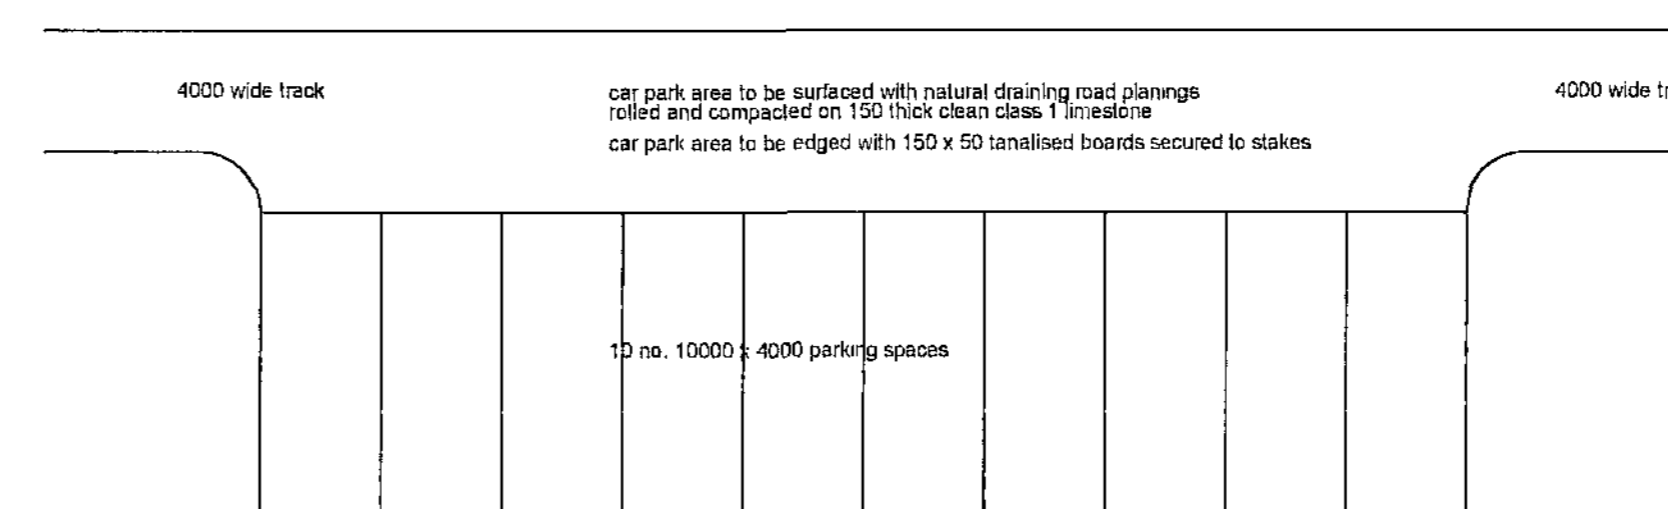


Proposed car park area 'A' ( 10 no. spaces for horsebox & vehicle )

Proposed car park layouts 1:250

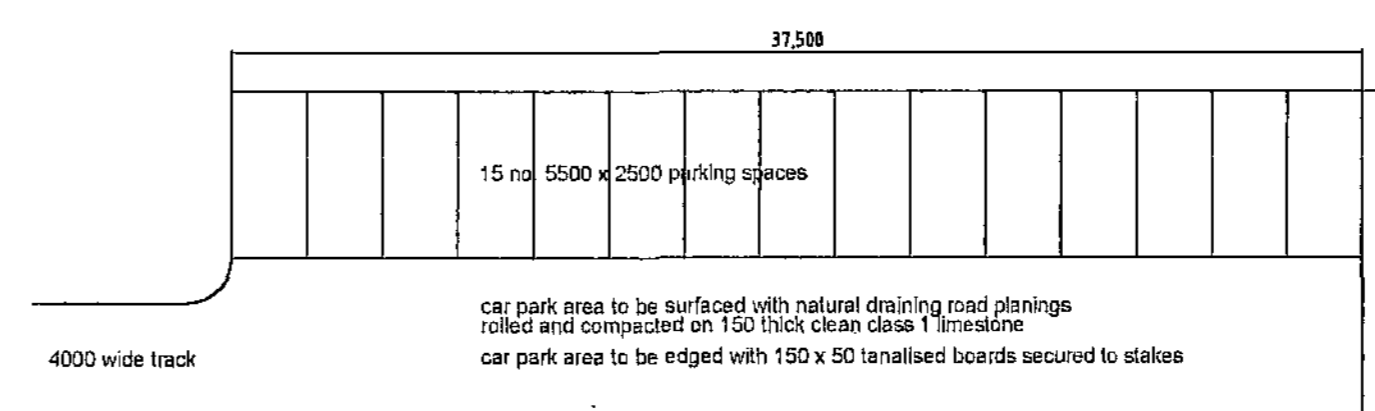

Proposed car park area 'B' ( 15 no. spaces )

Typical section through upgraded tracks 1:25

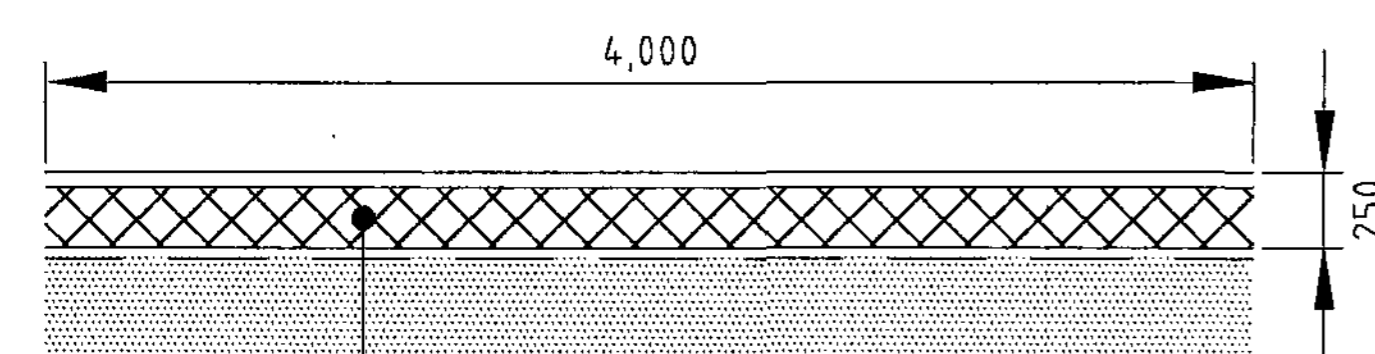

Approx 300mm depth of top soil is to be removed from the surface of the existing tracks and a Geo-Textile membrane is to be laid over width of track prior to a 200mm thick layer of well compacted Class 1 limestone surfaced with a 50mm layer of clean self draining tarmac road planings

REVISIONS

**PETER DIMBERLINE** Dip Arch, RIBA  
**CHARTERED ARCHITECT**

2 TIPSEY COURT, STAINCROSS  
 BARNSELEY, S75 6FZ

tel/fax ( 01226 ) 390947  
 email: pdimberline@tiscali.co.uk

CLIENT  
 Northern Services Ltd

PROJECT  
 Proposed boundary treatment, new access and re-surfacing of existing tracks


LOCATION  
 Site off Hill End Road, Mapplewell, Barnsley S75 6DX


DRAWING  
 Details of boundary treatment and new access

SCALES 1:250, 1:25, DATE Nov. '11

DRWG No. 2011/013/01

DRAWN BY  
 PD

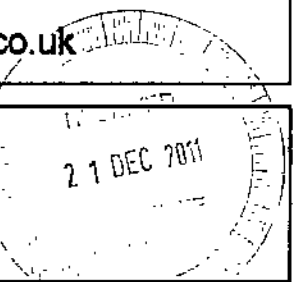

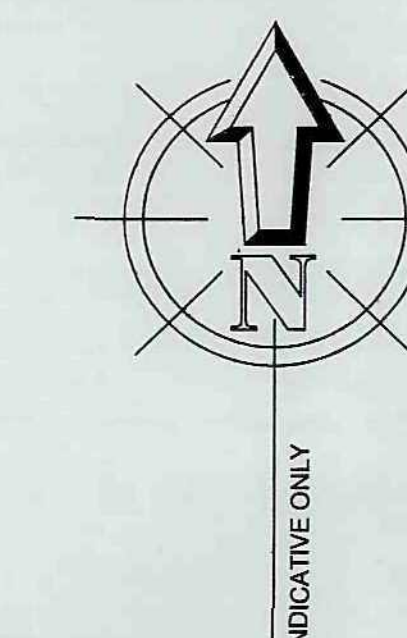

SCALE = 1:2500

# SURVEY SITE SERVICES

CHARTERED SURVEYORS  
CHARTERED CIVIL ENGINEERS

Survey and Site Services  
Francis Jordan House  
Wellington Street  
Barnsley  
South Yorkshire, S70 1SW  
Tel and Fax (01226) 289177



Client  
THE CLIENT

Drawing Title  
GAWBER LOT 5, OS EXTRACT

Site Address  
GAWBER LOT 5  
*Ownership*

Surveyed	Processed	Drawn	Checked

Drg No. B430/OS/1      Date 25/10/11