


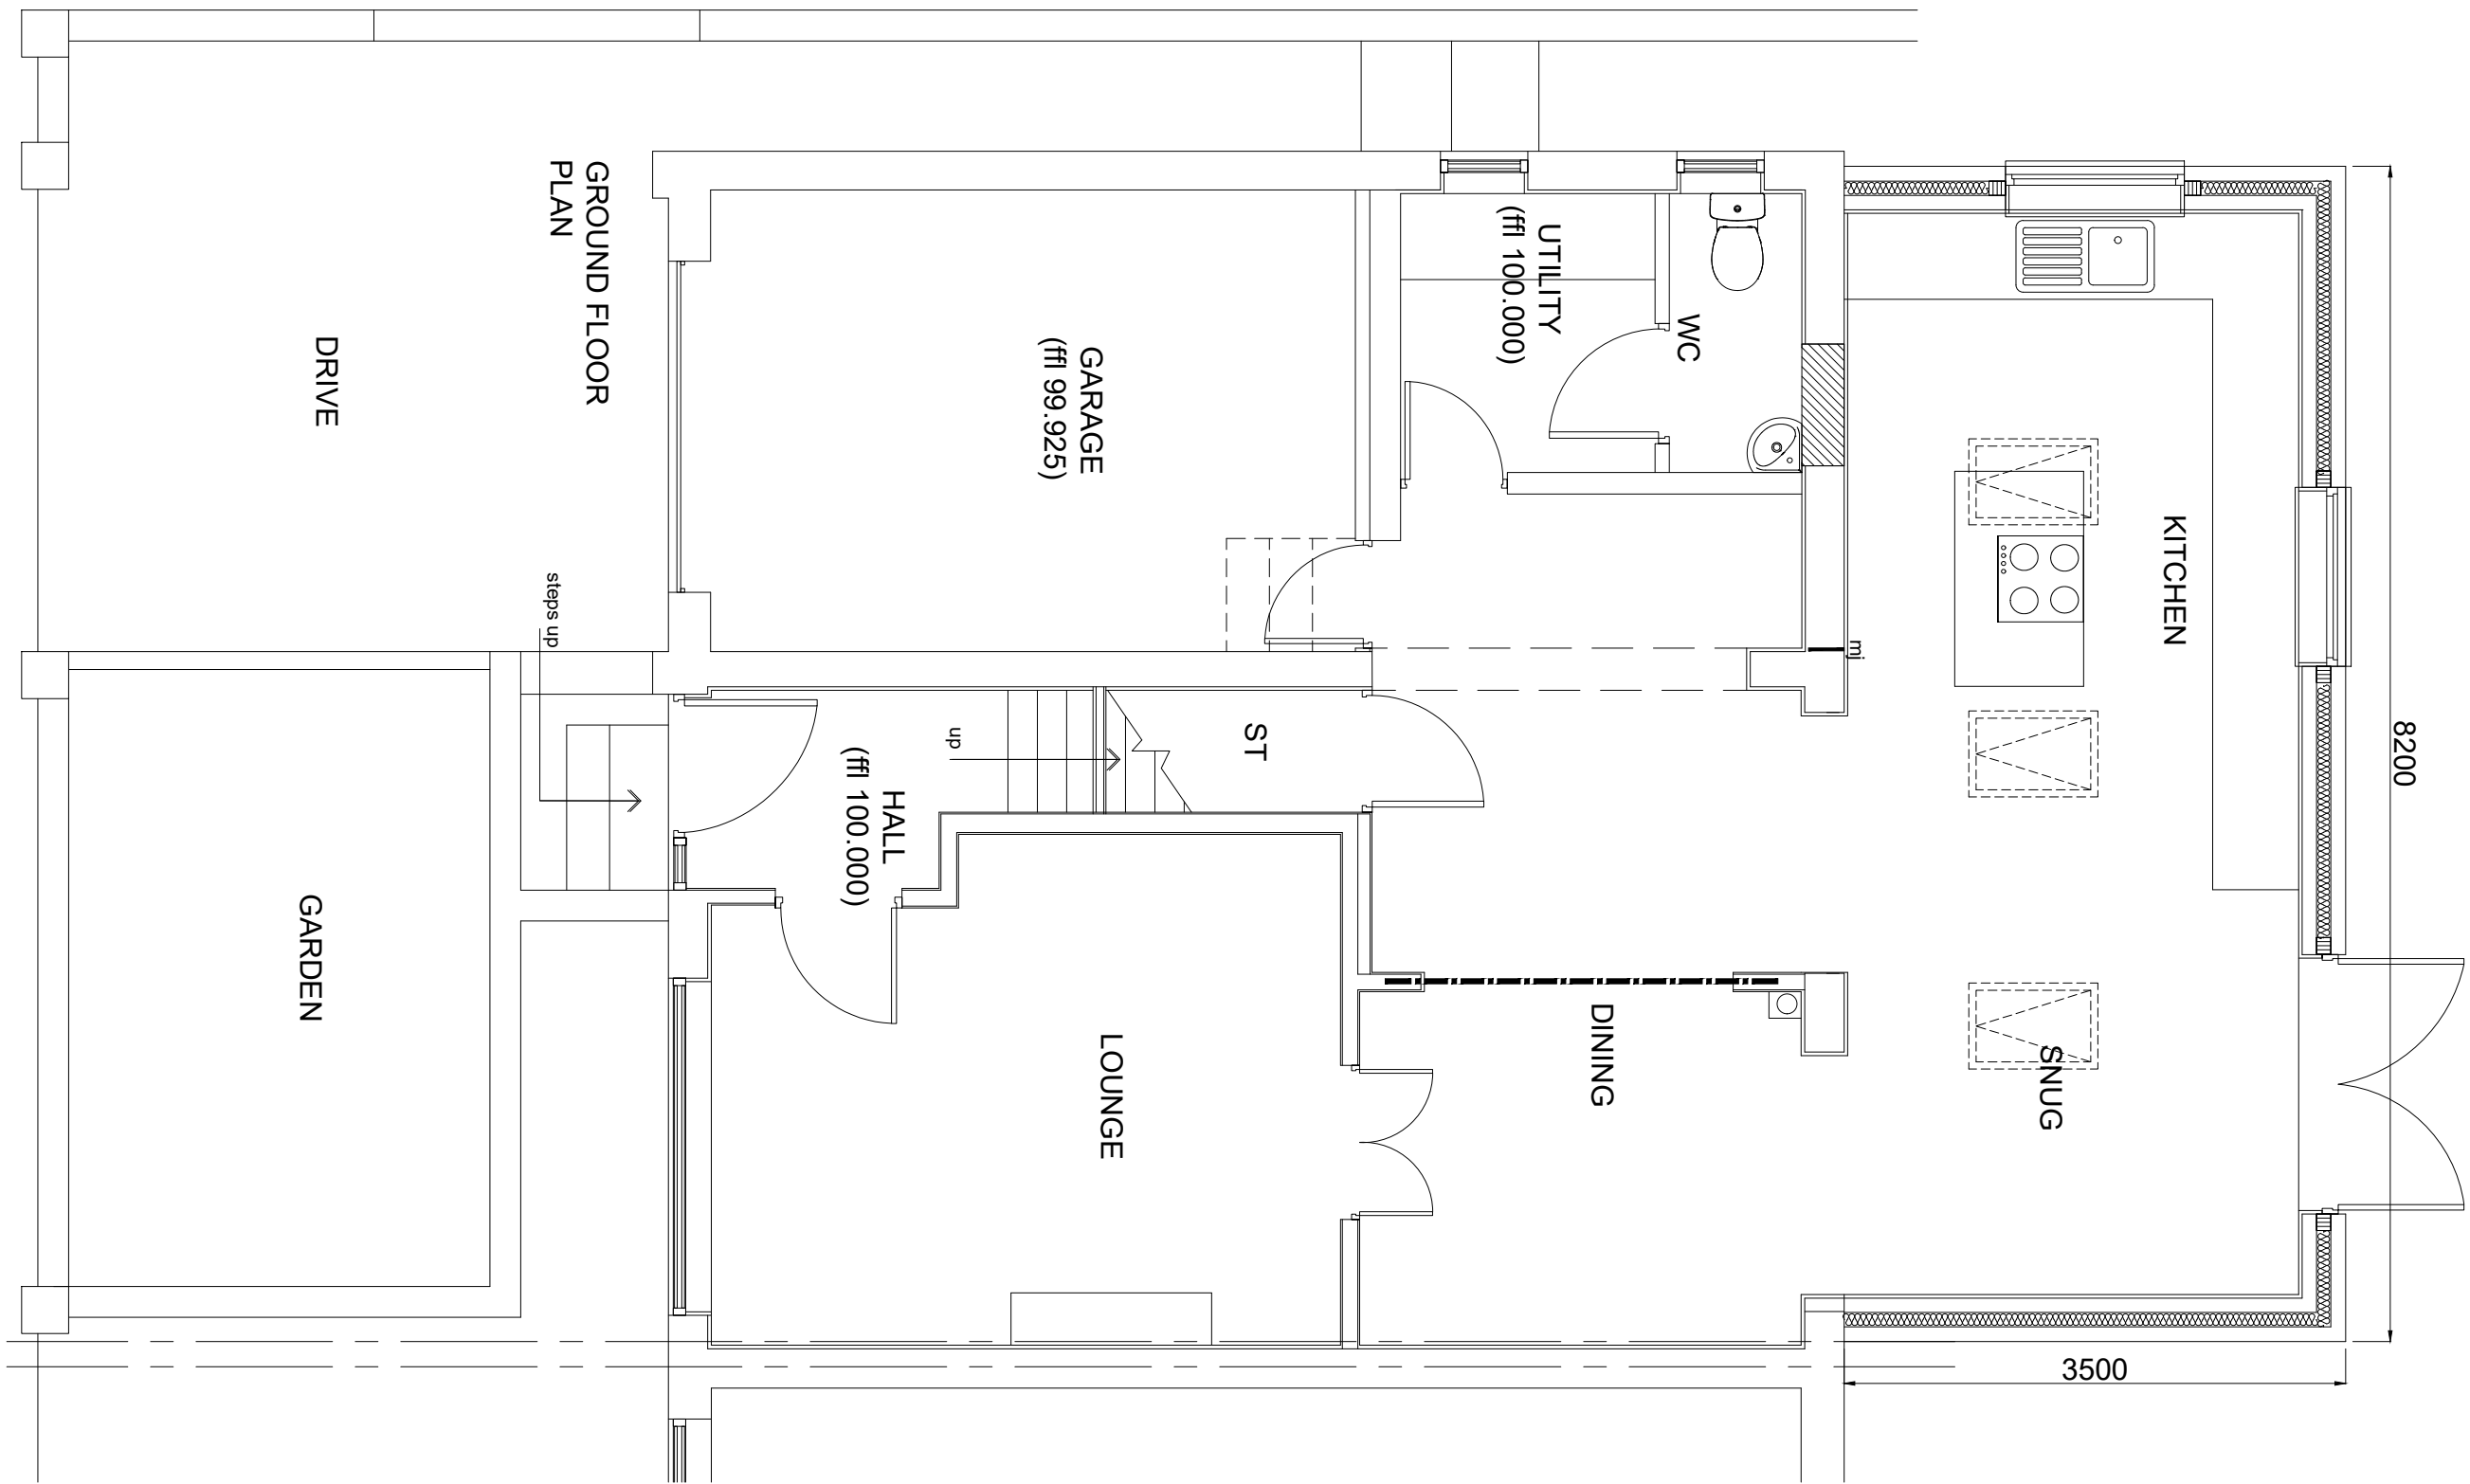

CLIENT DETAILS	PROJECT	TITLE	REV	DESCRIPTION	DATE
Mr J Hirst	Proposed Rear Extension and Internal Alterations	PROPOSED GROUND FLOOR PLAN - V2-2			
6 Fitzwilliam Street Hemingfield S73 0QF	REFERENCE 20-02-018-03-2-2	SCALE DATE	1:50 @ A3 11.20		
Residential S72 Ltd, 9 Malham Close, Shafton Barnsley, S72 8PE T 01226 717079 M 07305 270468 ©This drawing is copyright of Residential S72 Ltd					

