


PROPOSED ANNEXE FOR DEPENDANT RELATIVE


4 OFFICE FOLD, GREEN MOOR RD, GREEN MOOR. S35 7DQ

FOR IAN GOSS.

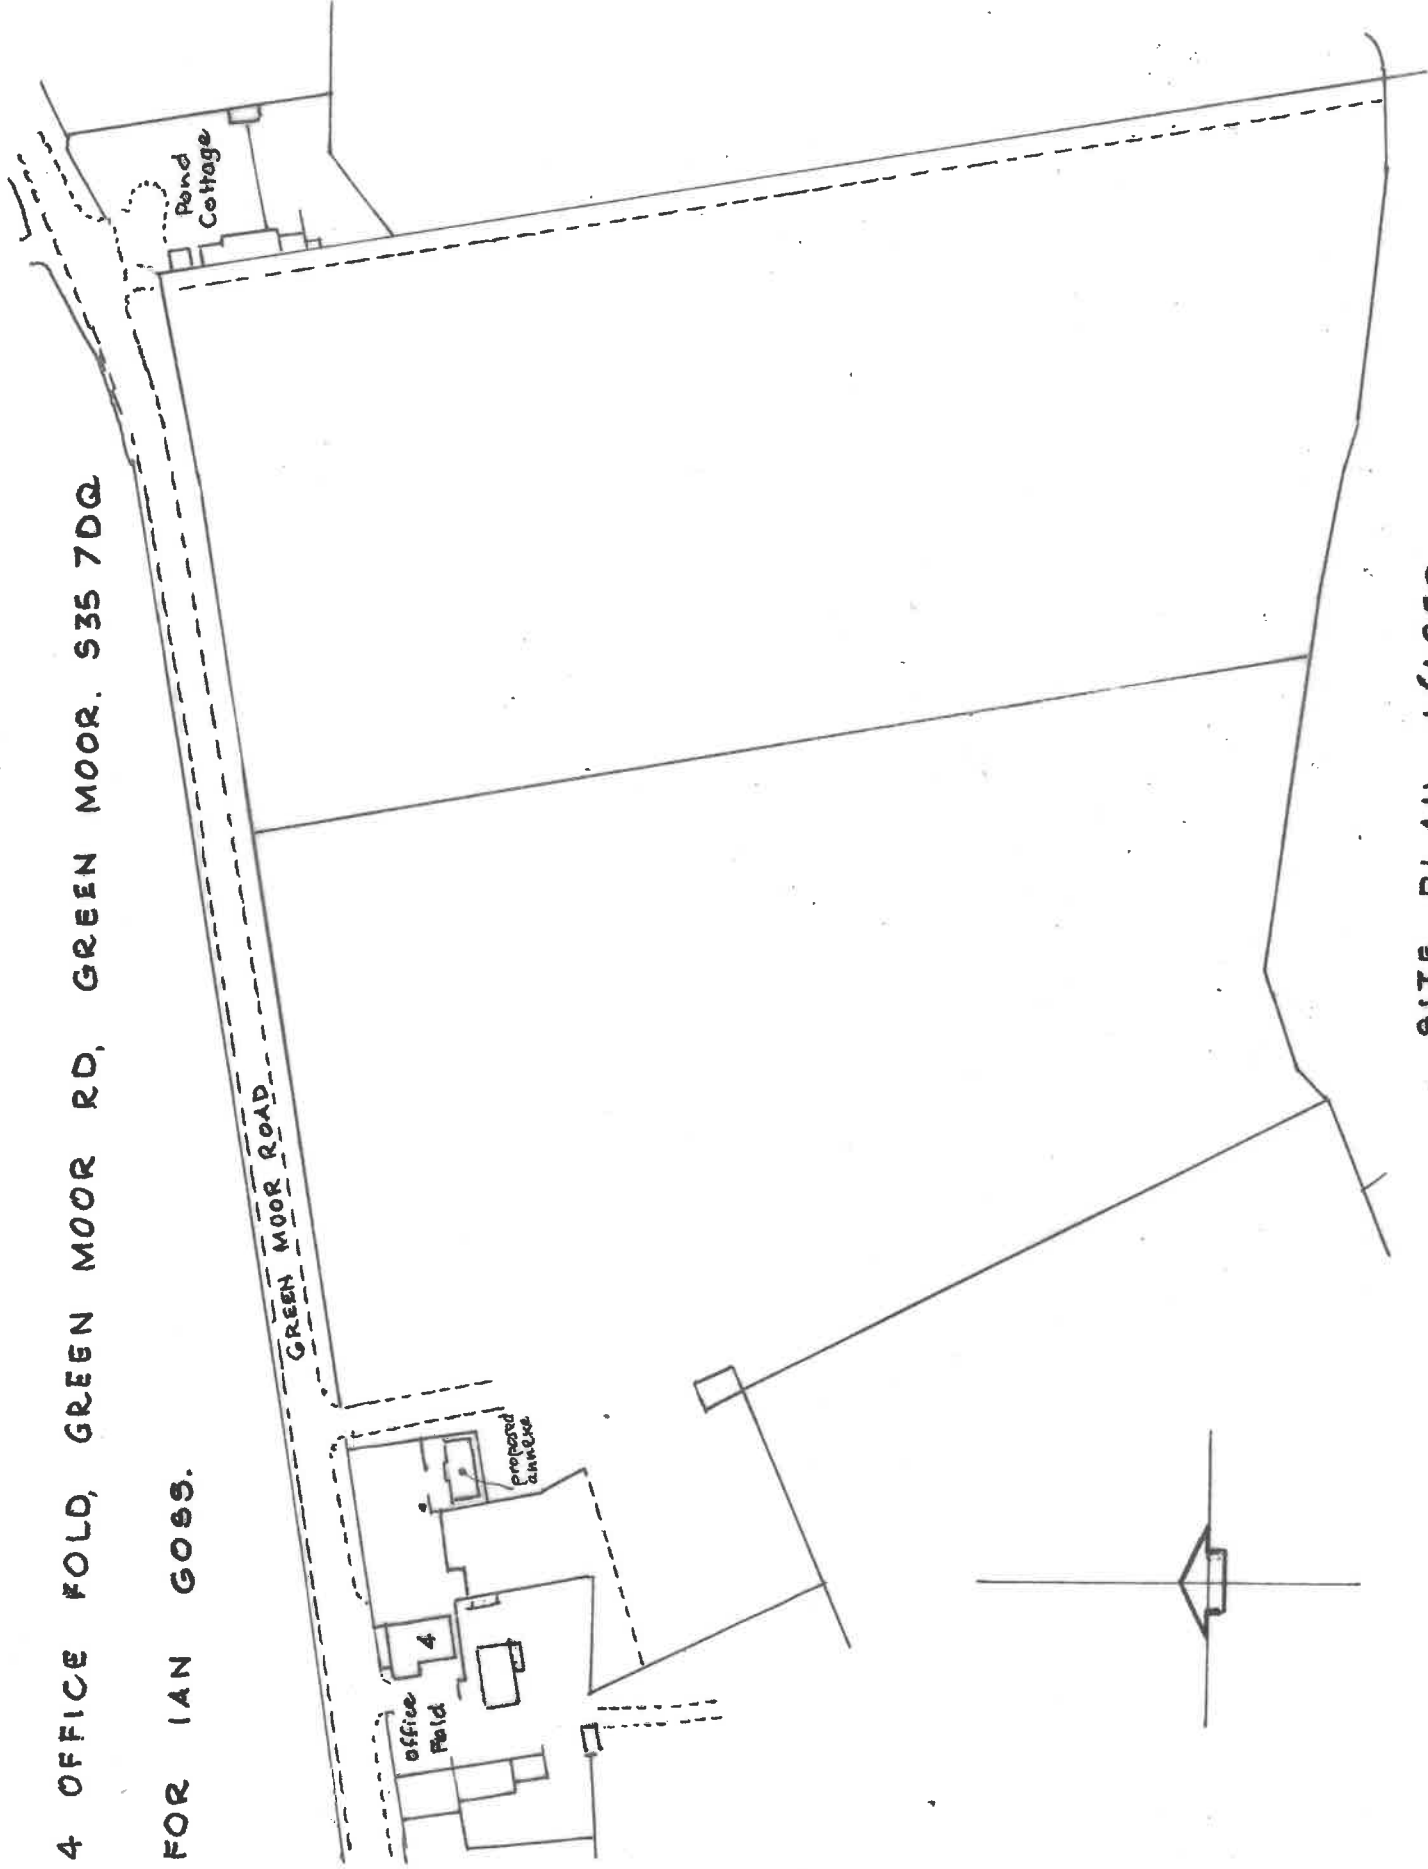

SITE PLAN 1/1250.

All sanitary waste to be drained to satisfaction of BCO on site.

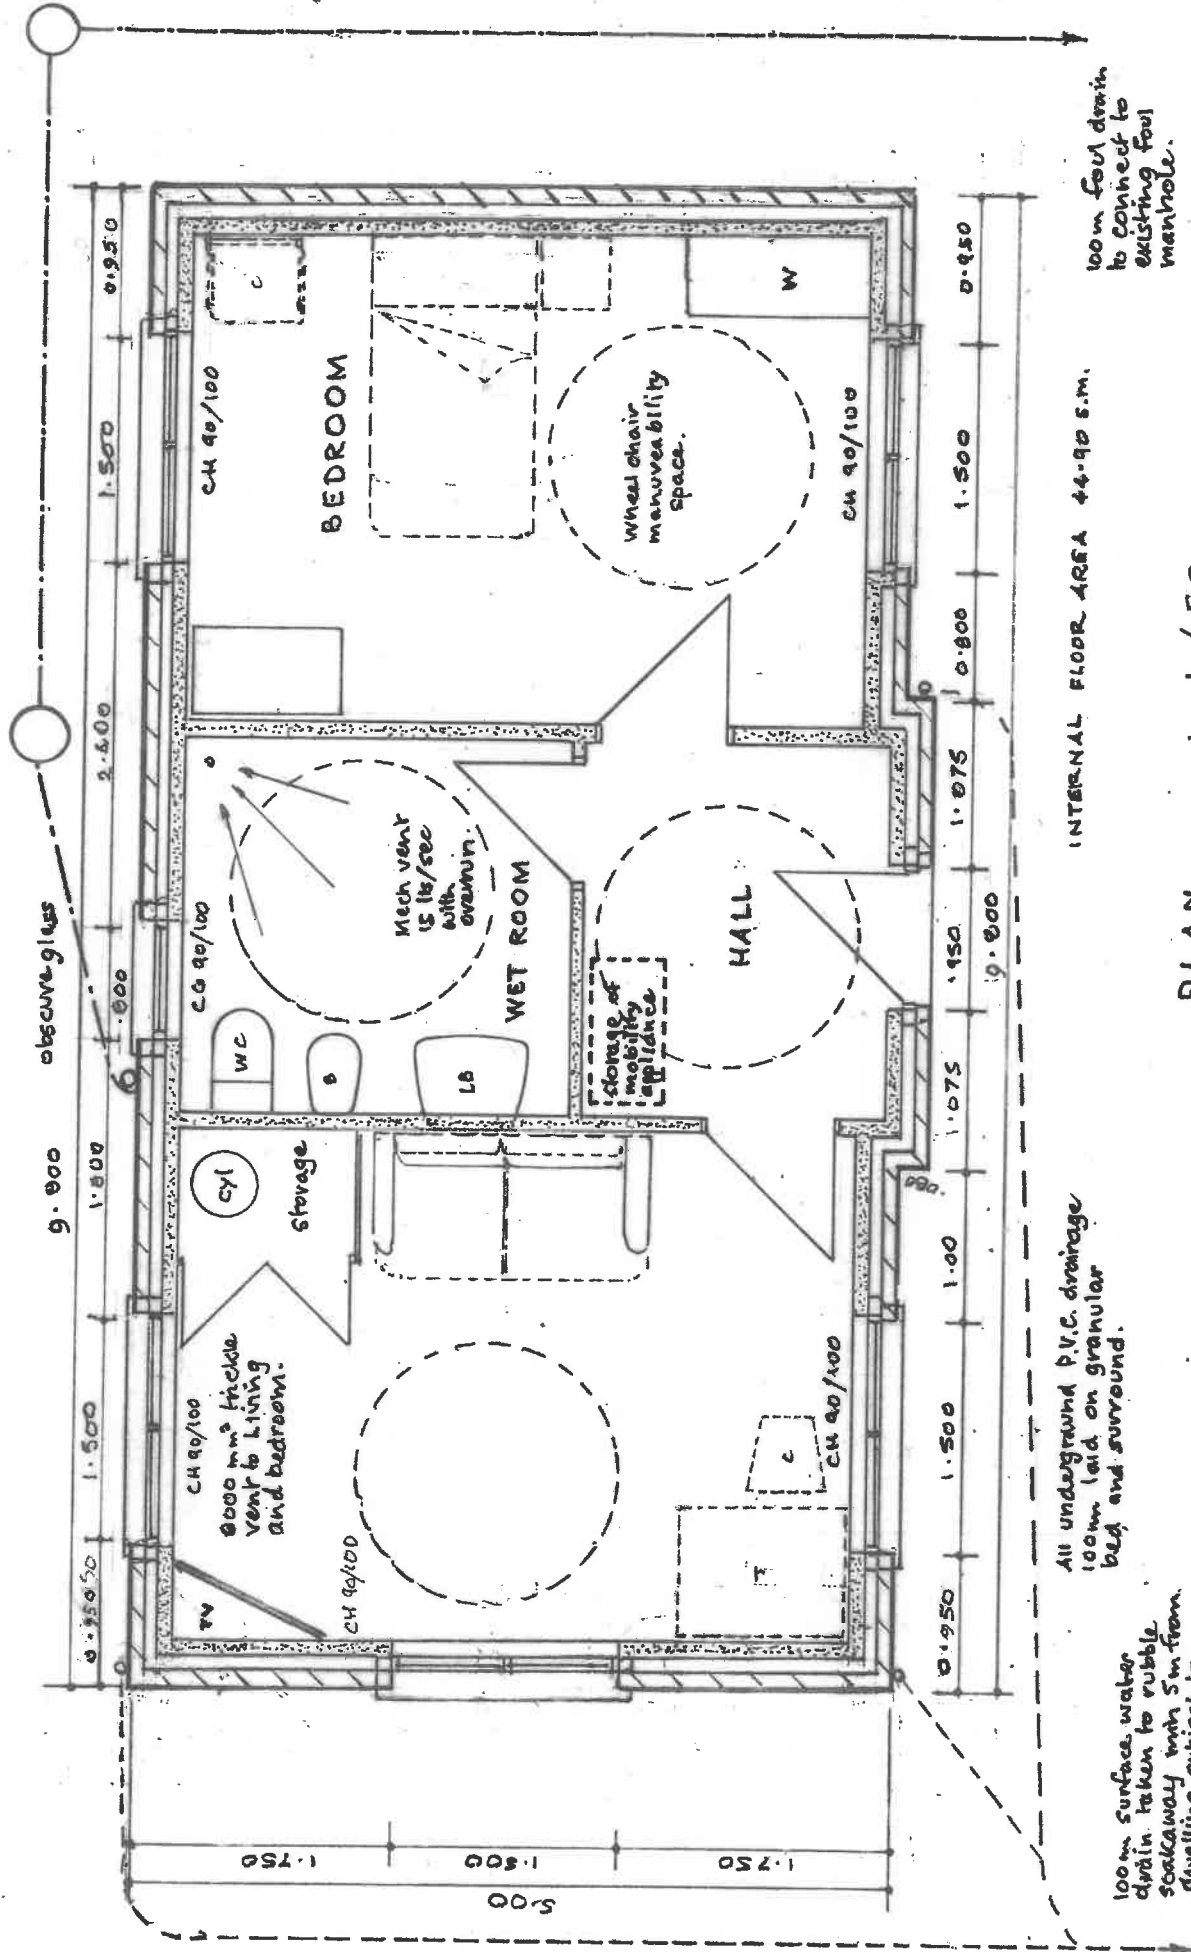

PLAN 1/50.