



Existing Ground Floor Plan

Existing First Floor Plan

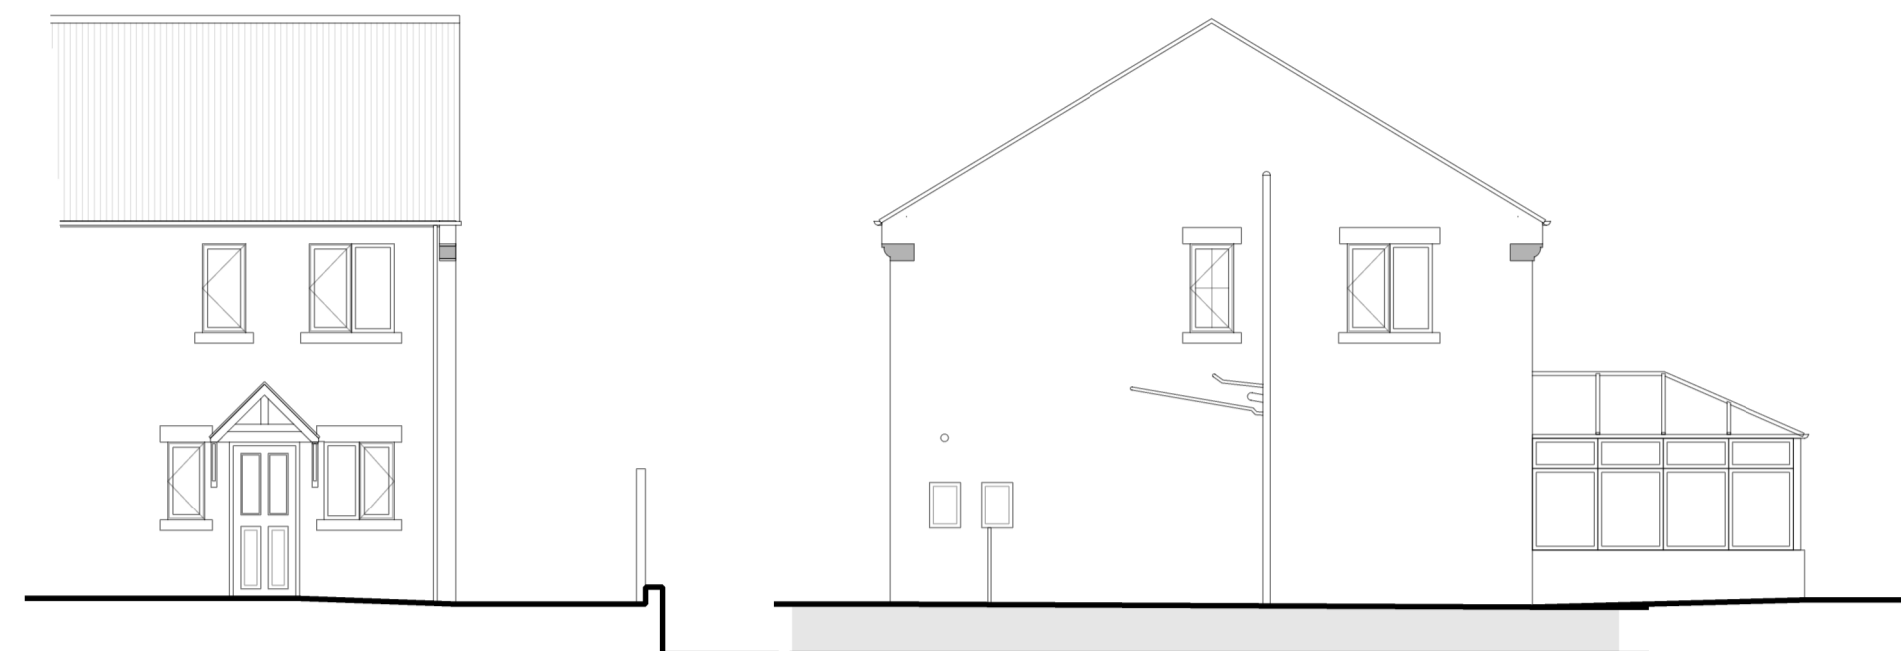


Existing Front Elevation

Existing Side Elevation

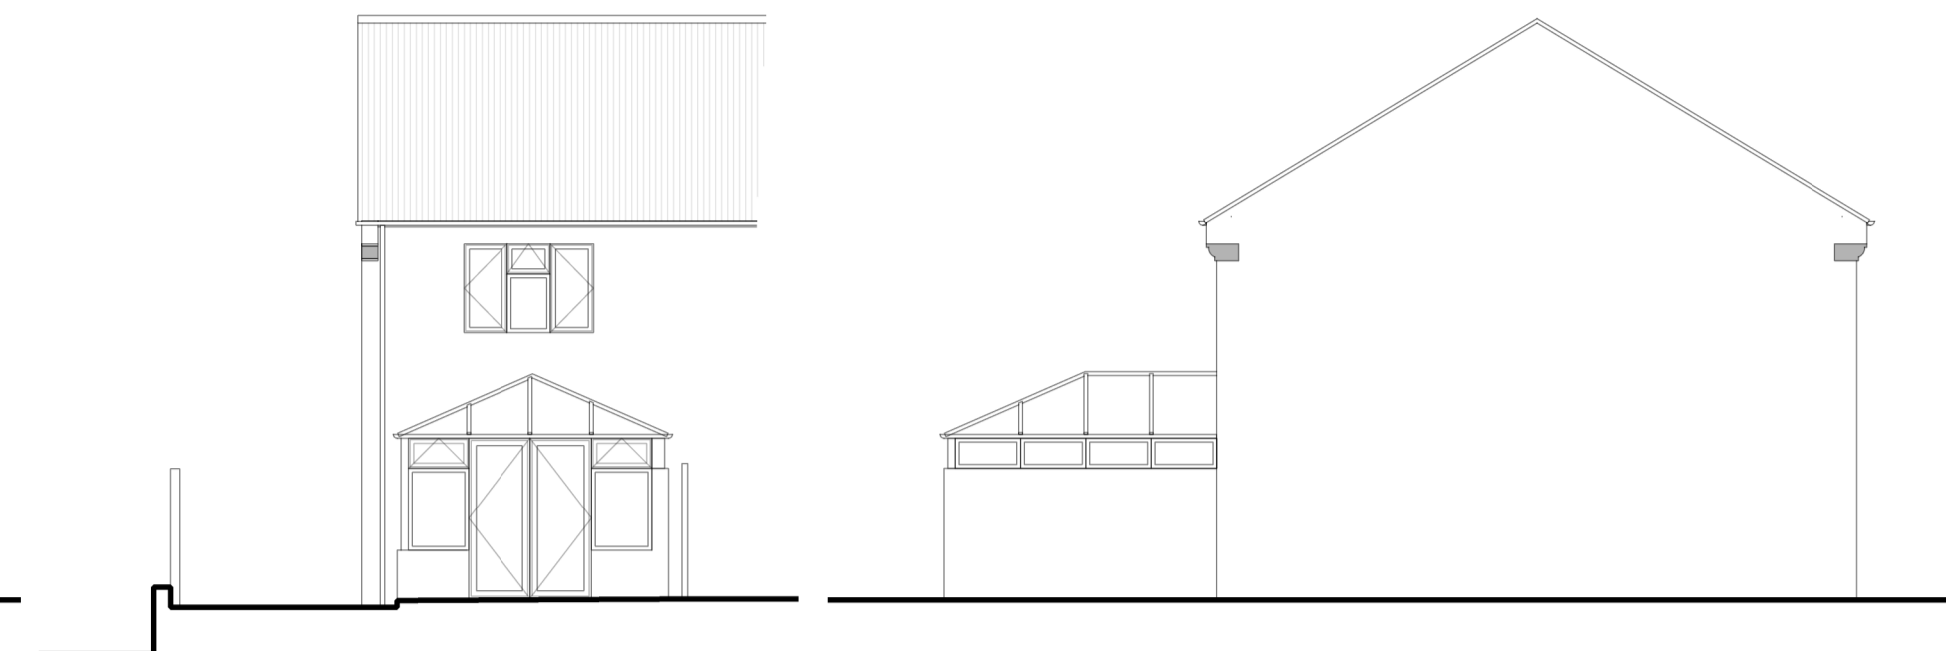


Existing Rear Elevation

Existing Side Elevation

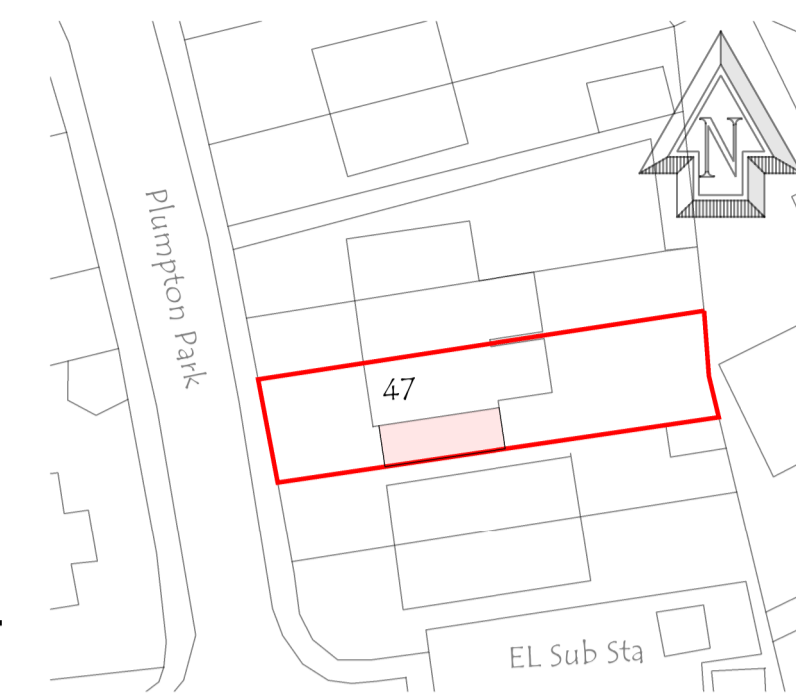


Site Plan 1:500

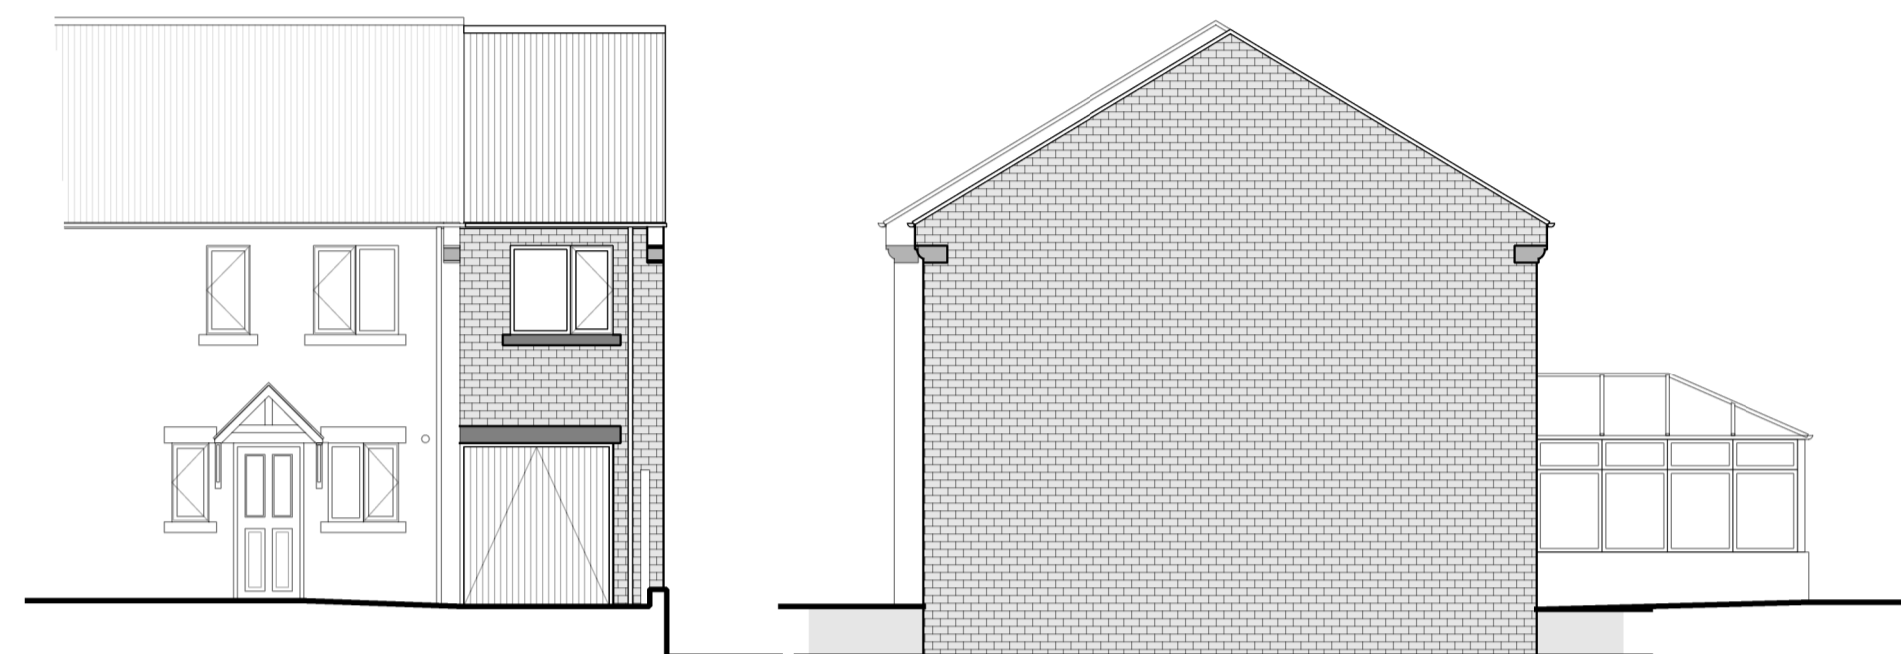

Proposed Front Elevation

Proposed Side Elevation

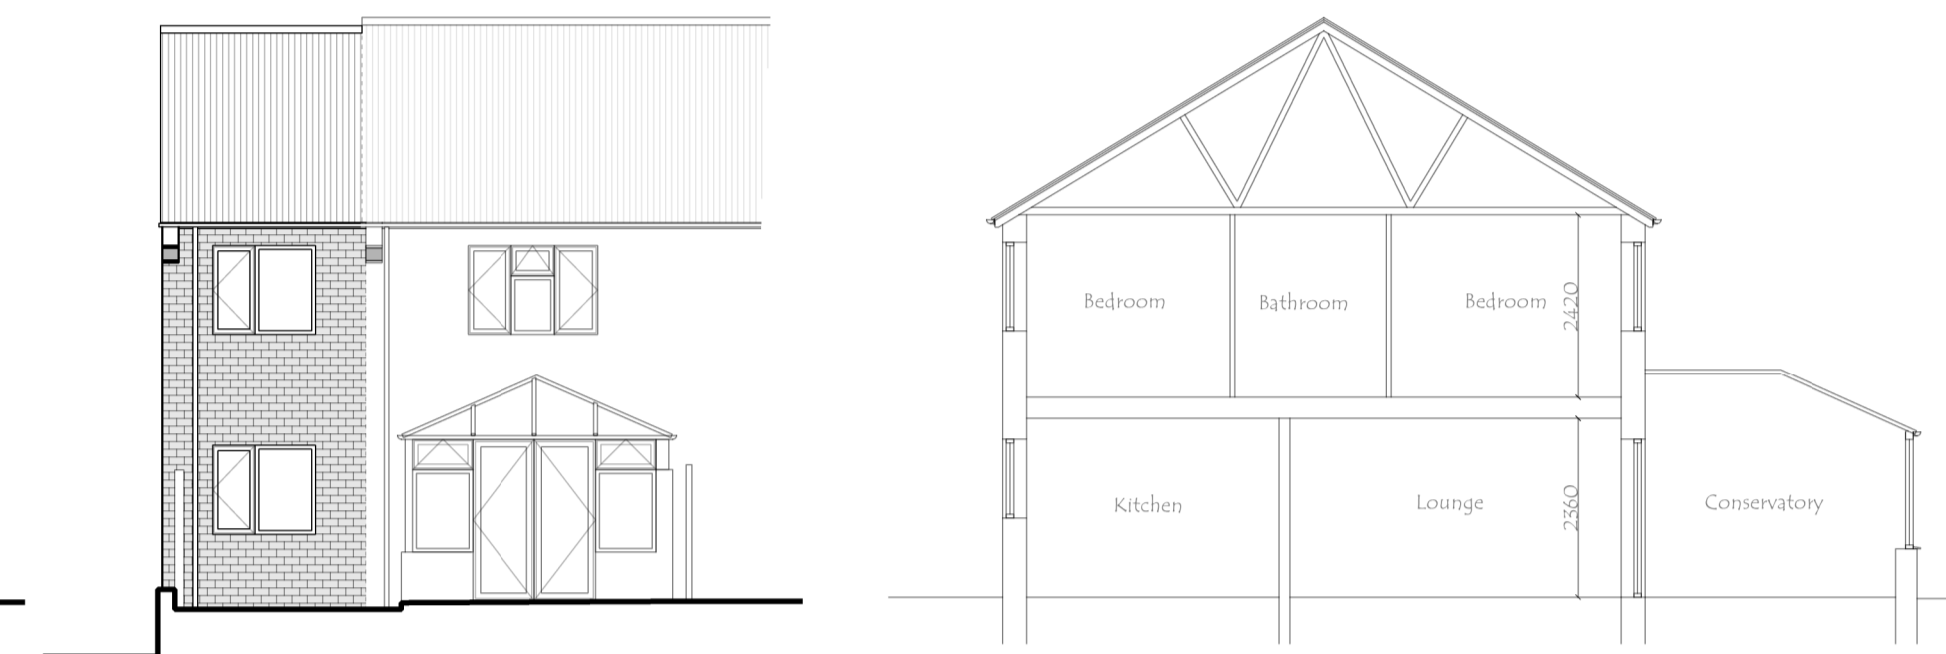


Proposed Rear Elevation


Existing Section




Location Plan 1:1250

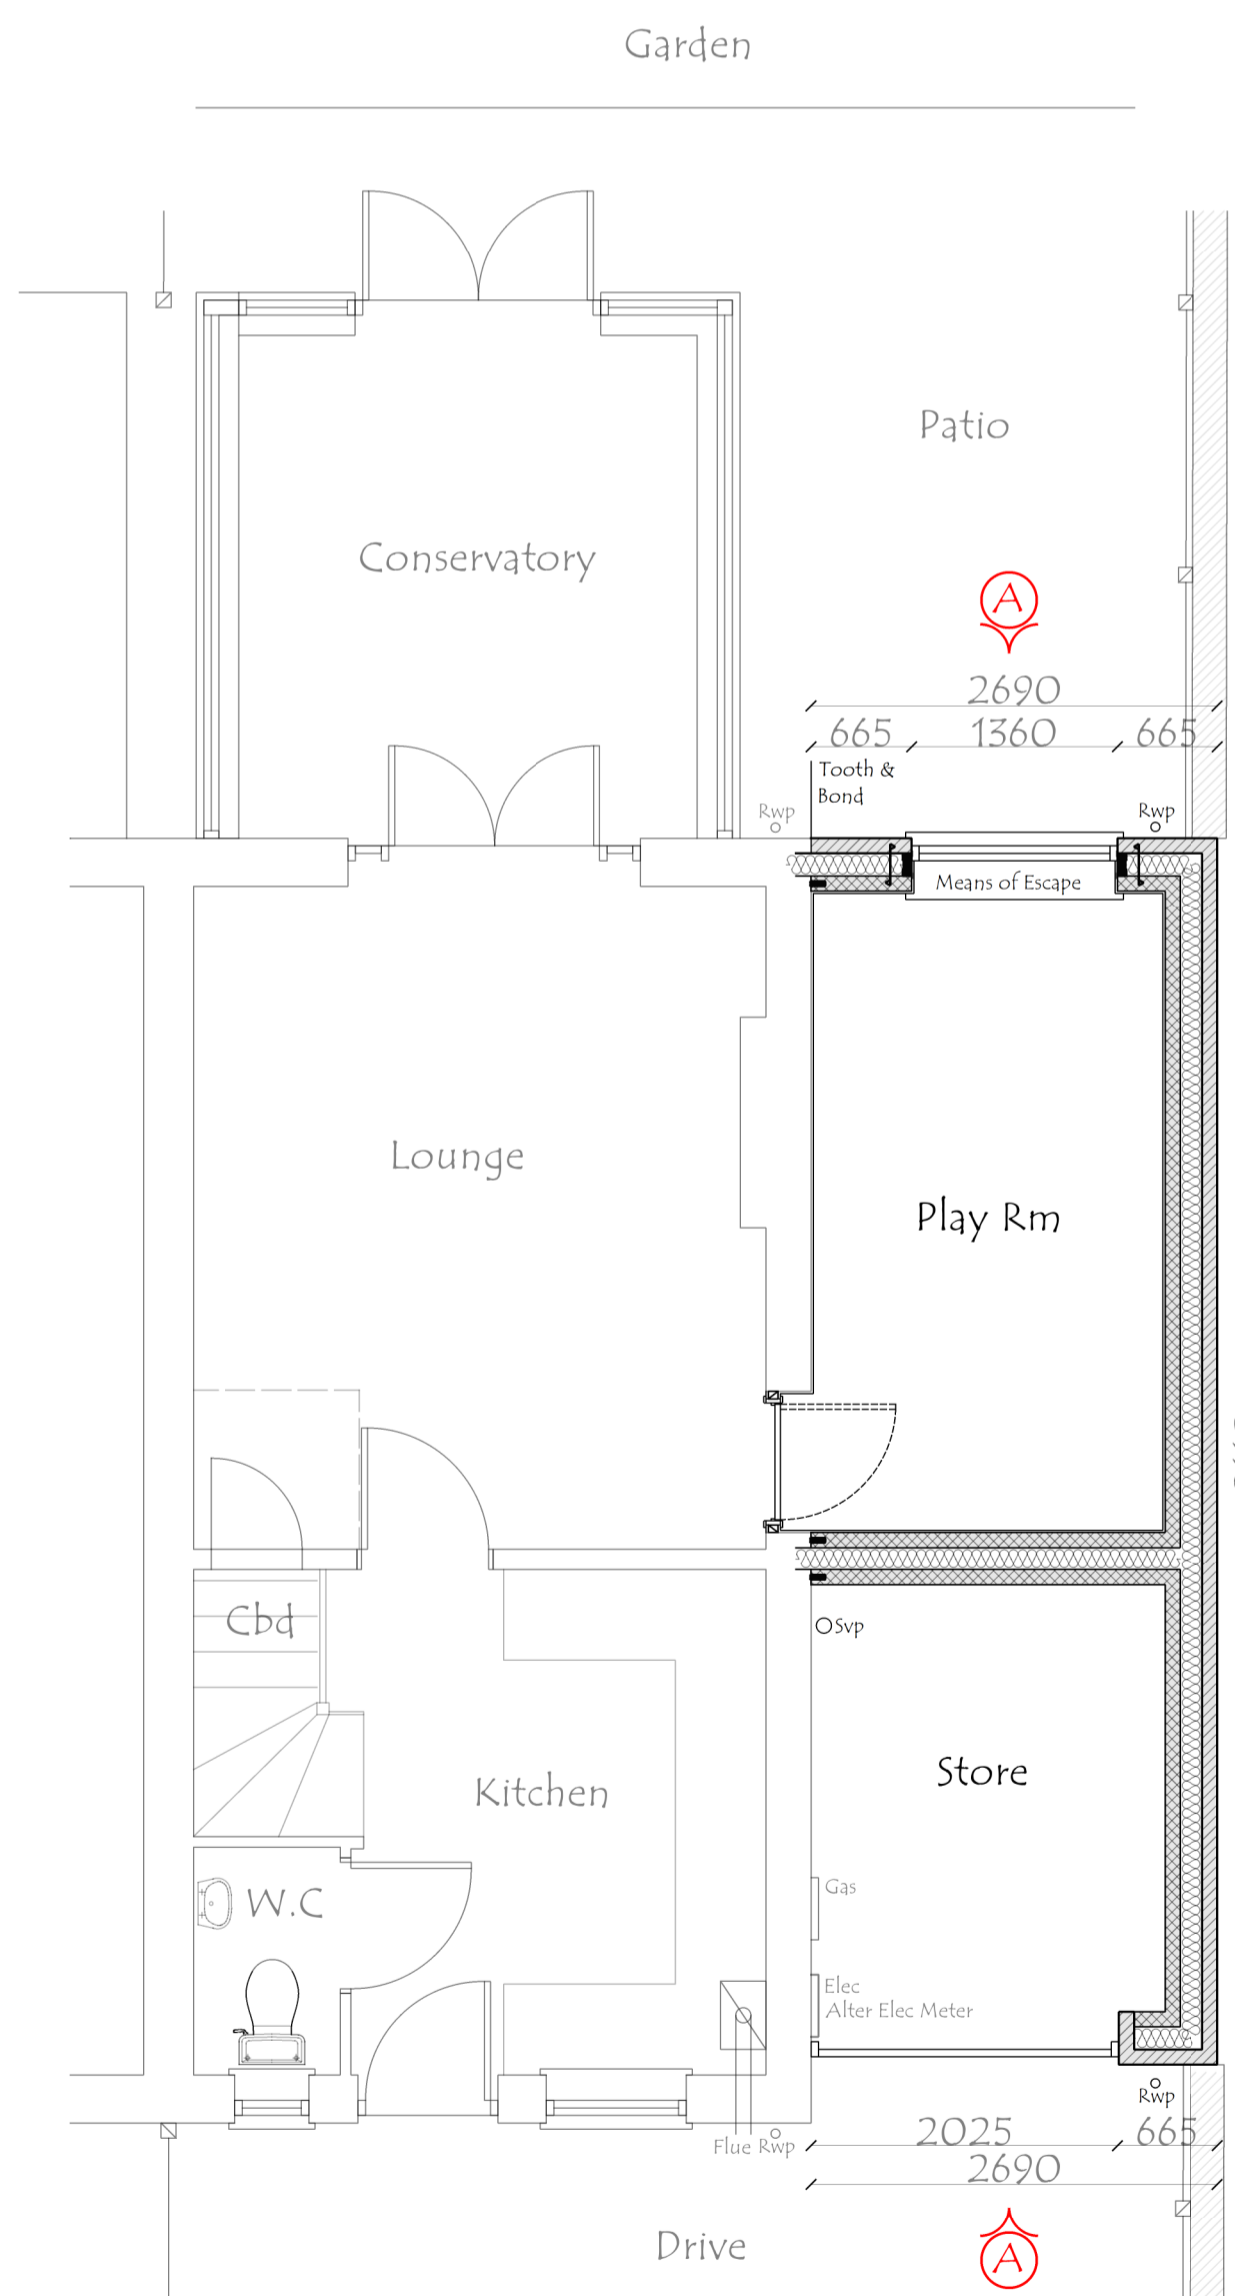


Proposed Ground Floor Plan

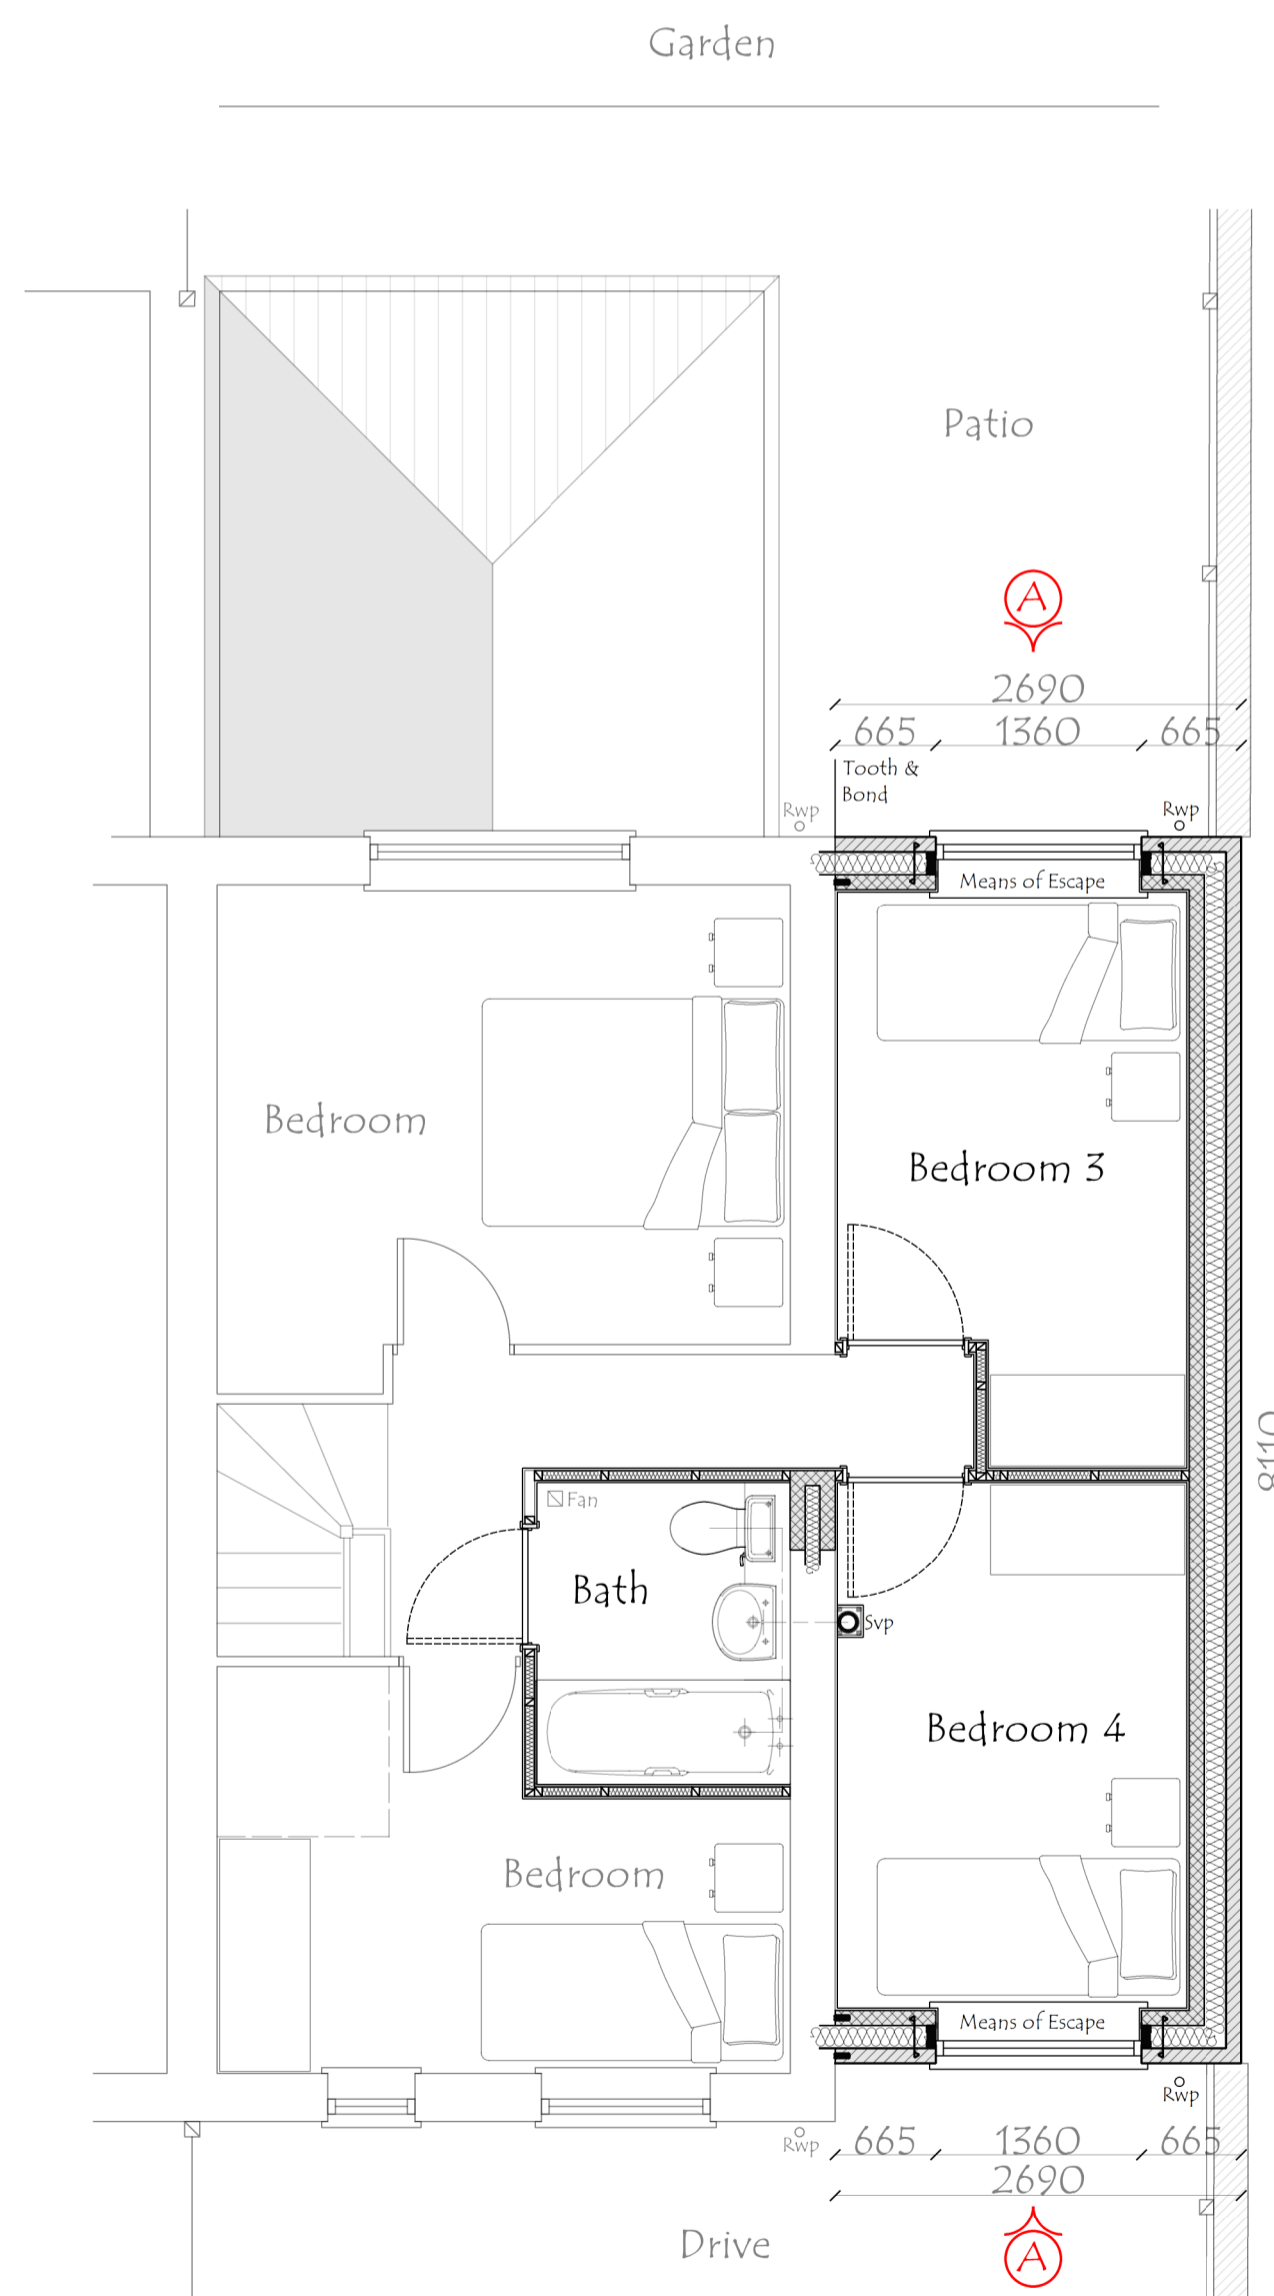

Proposed First Floor Plan

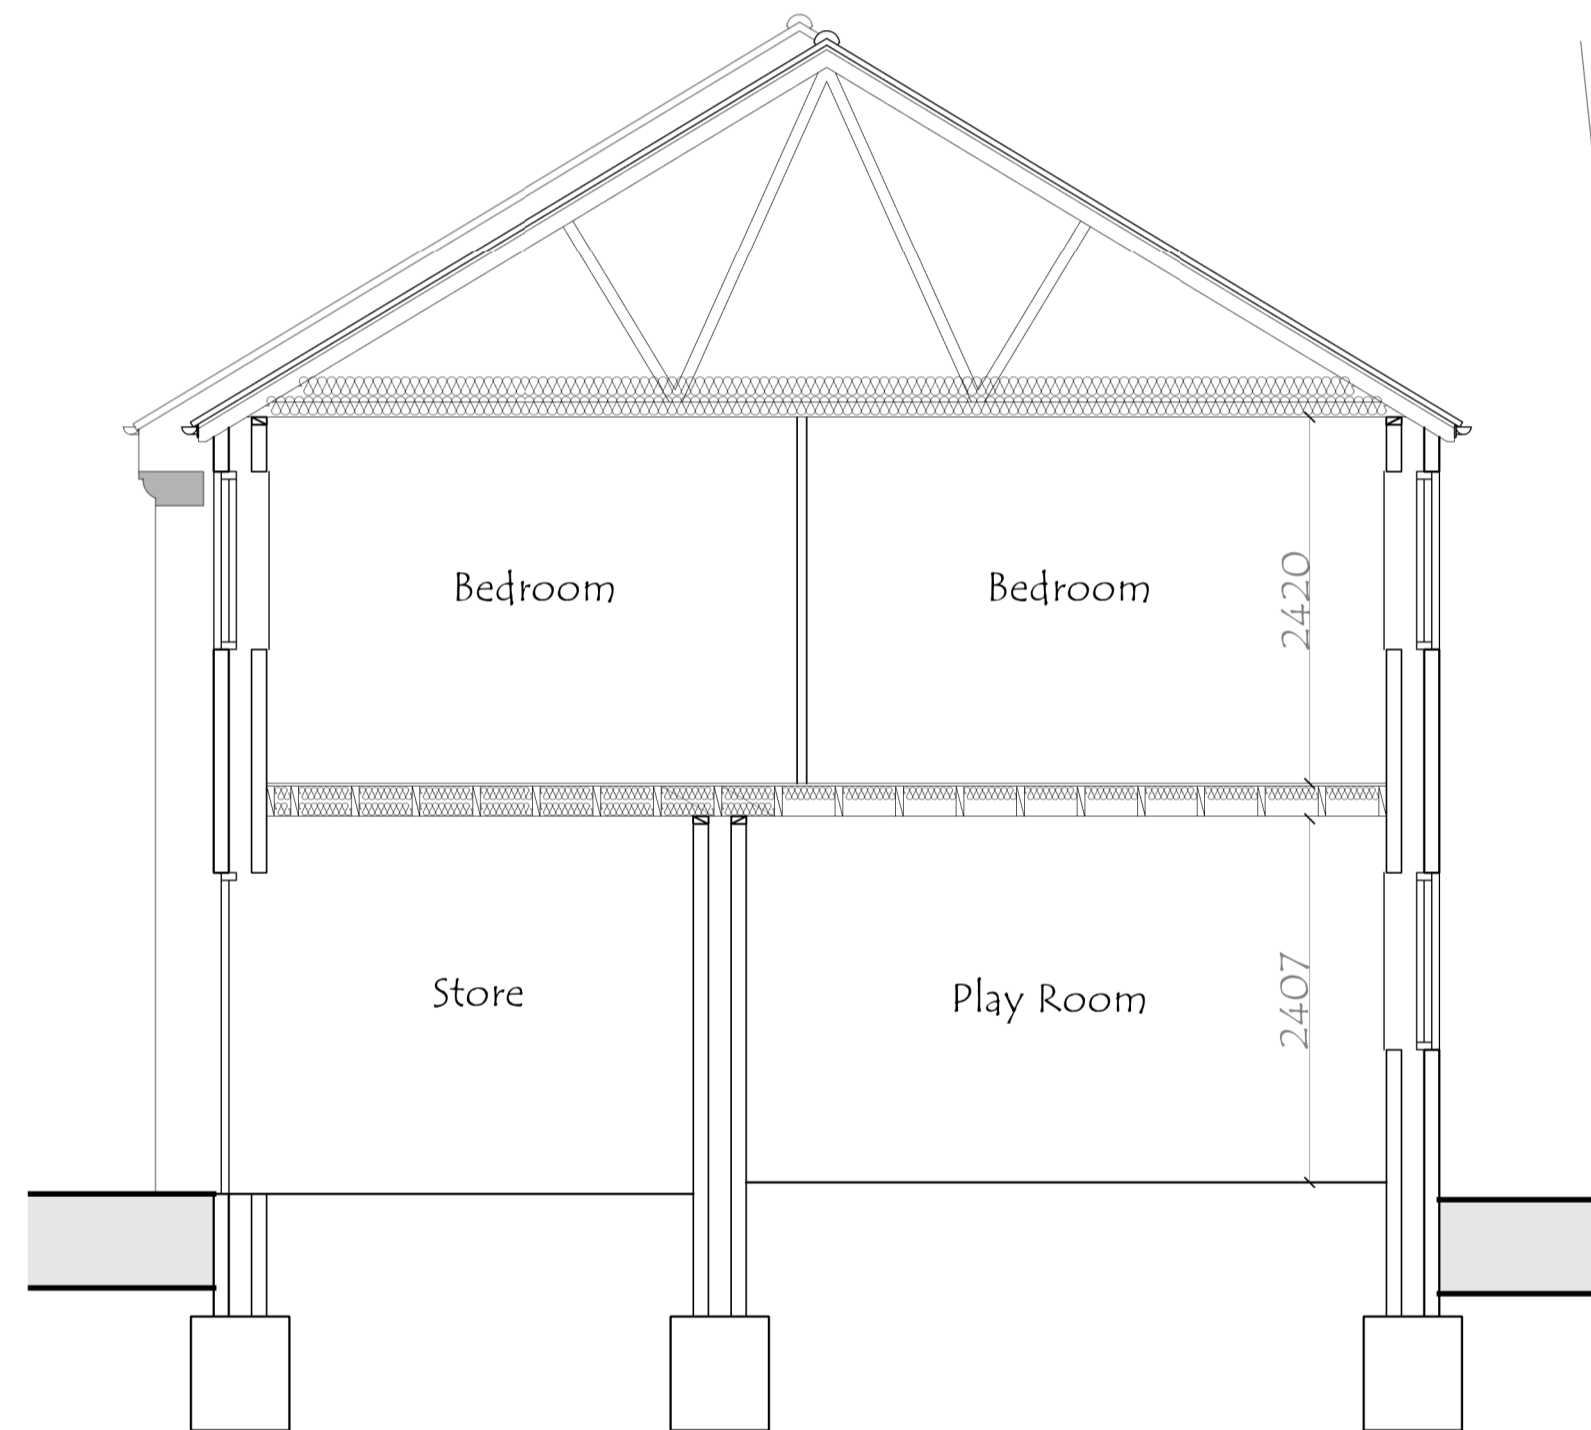

Proposed Outline Section A-A

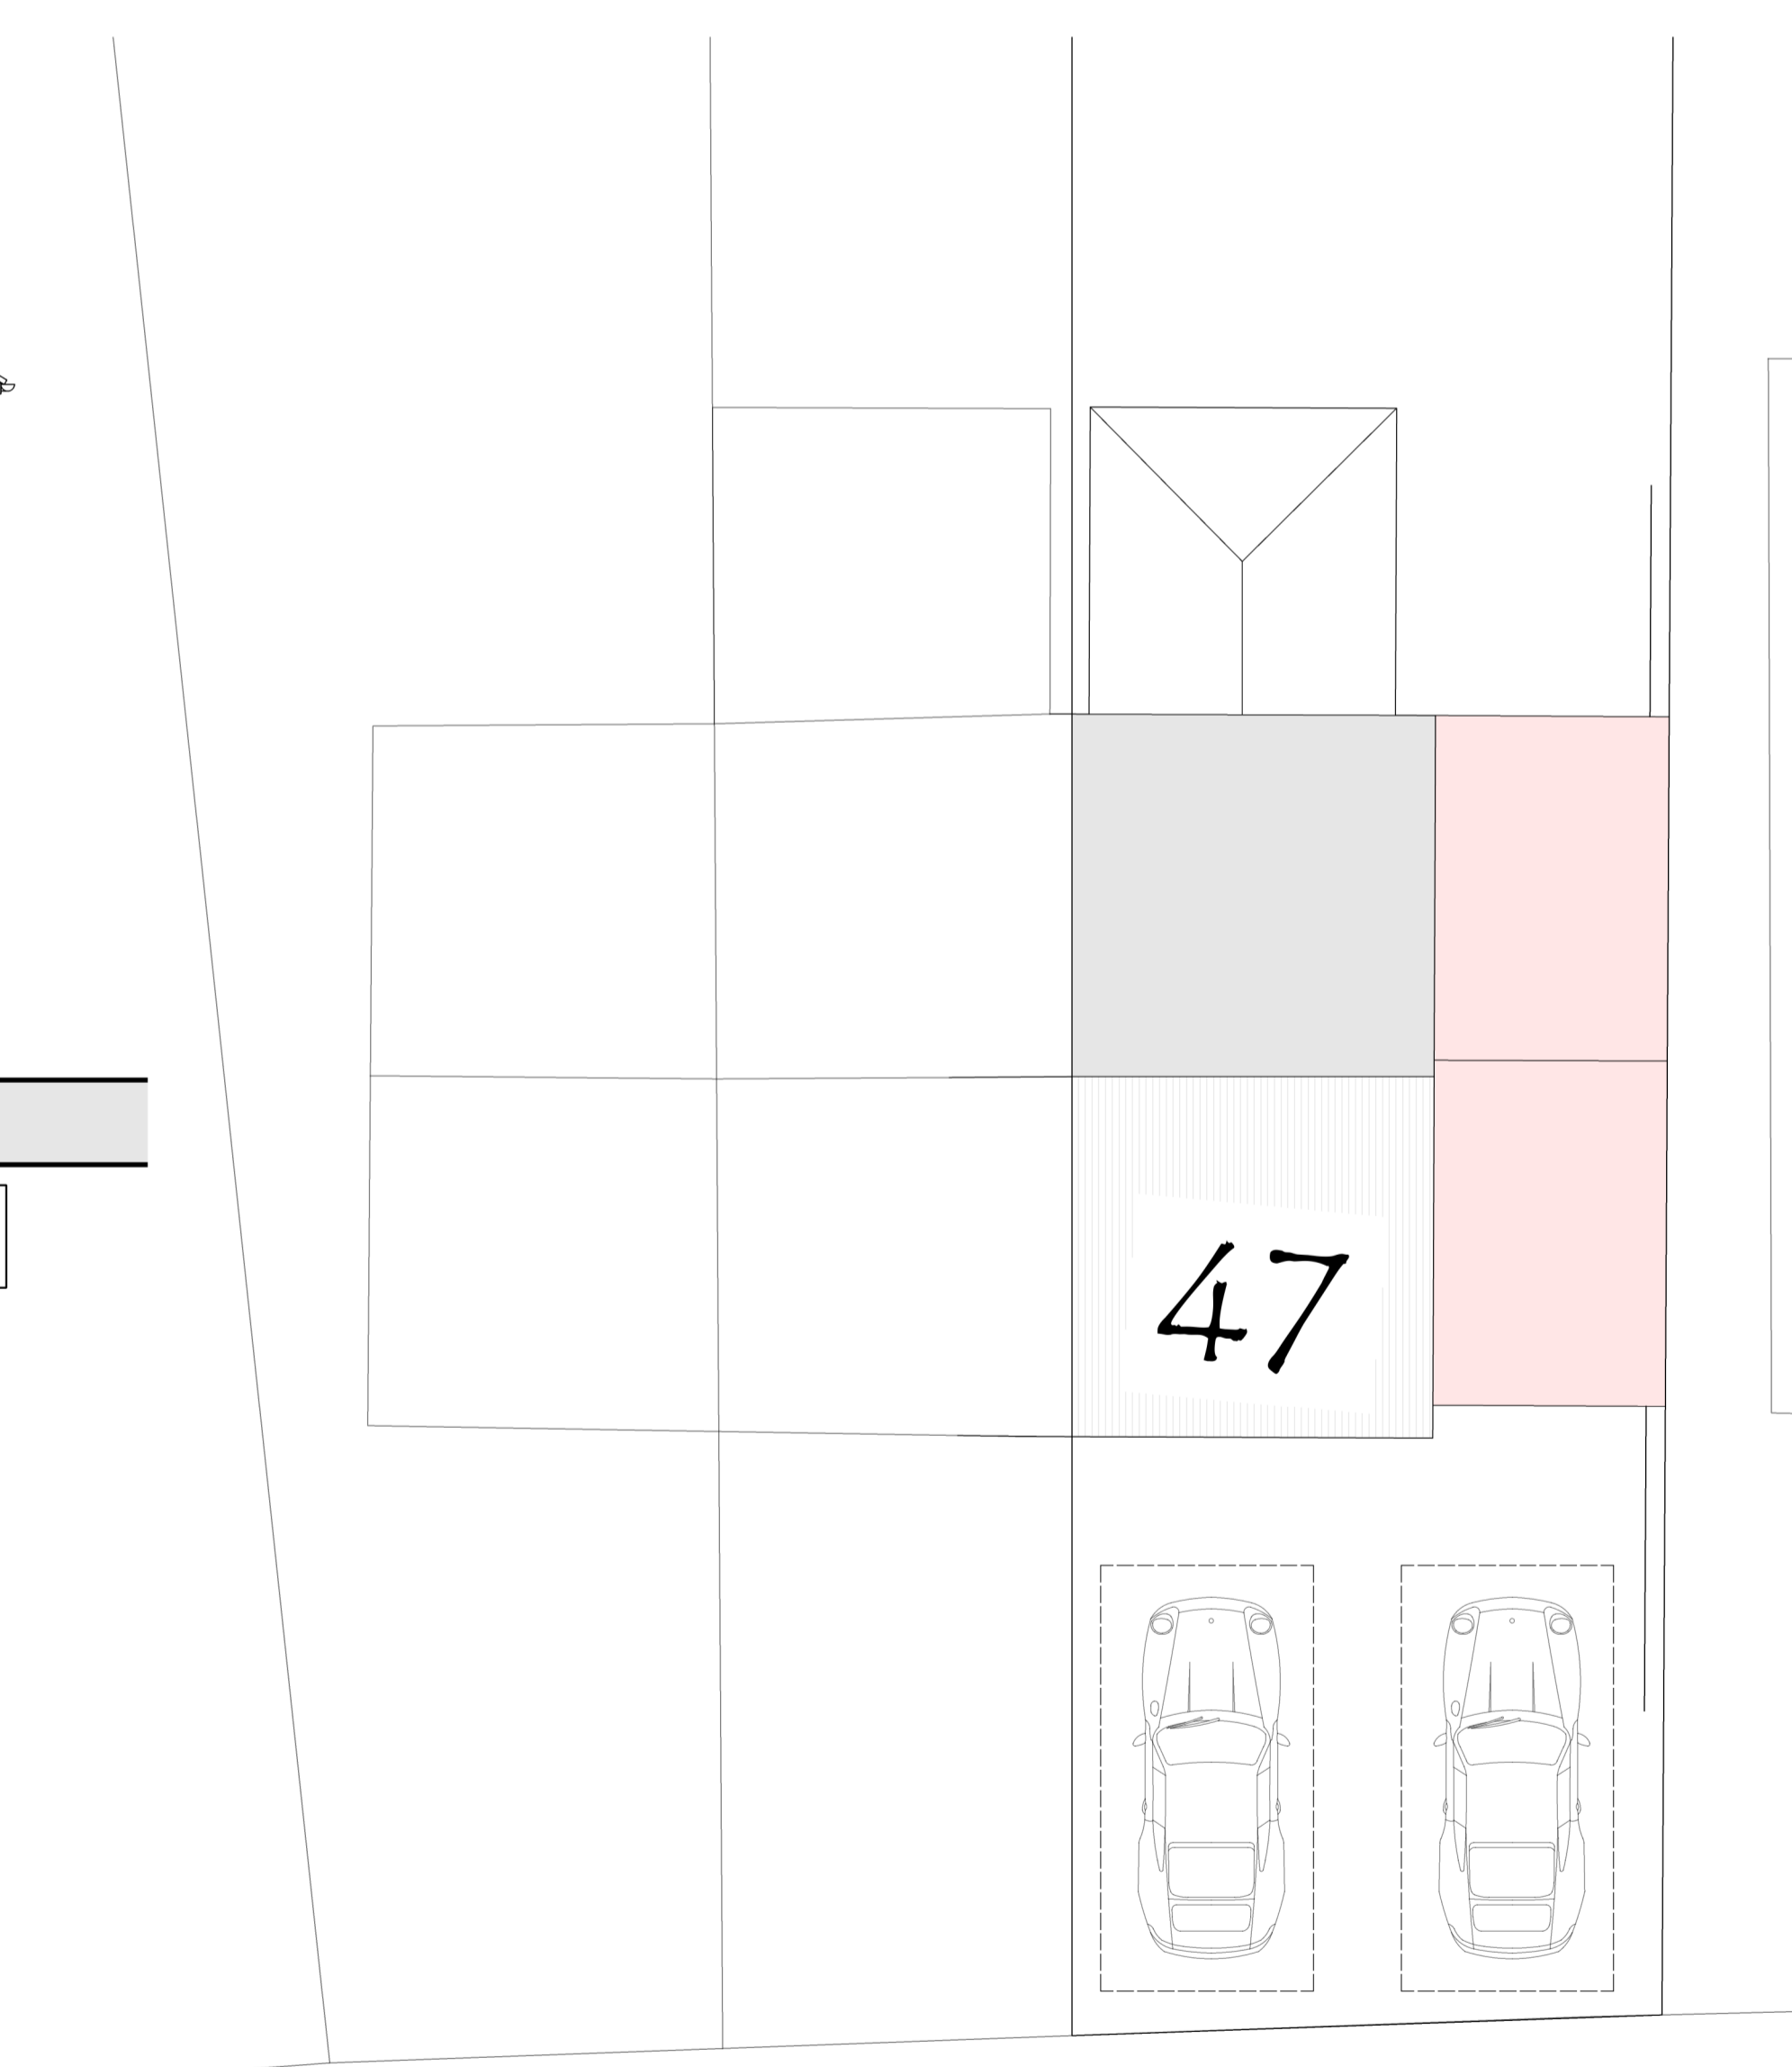

Proposed Parking Layout